



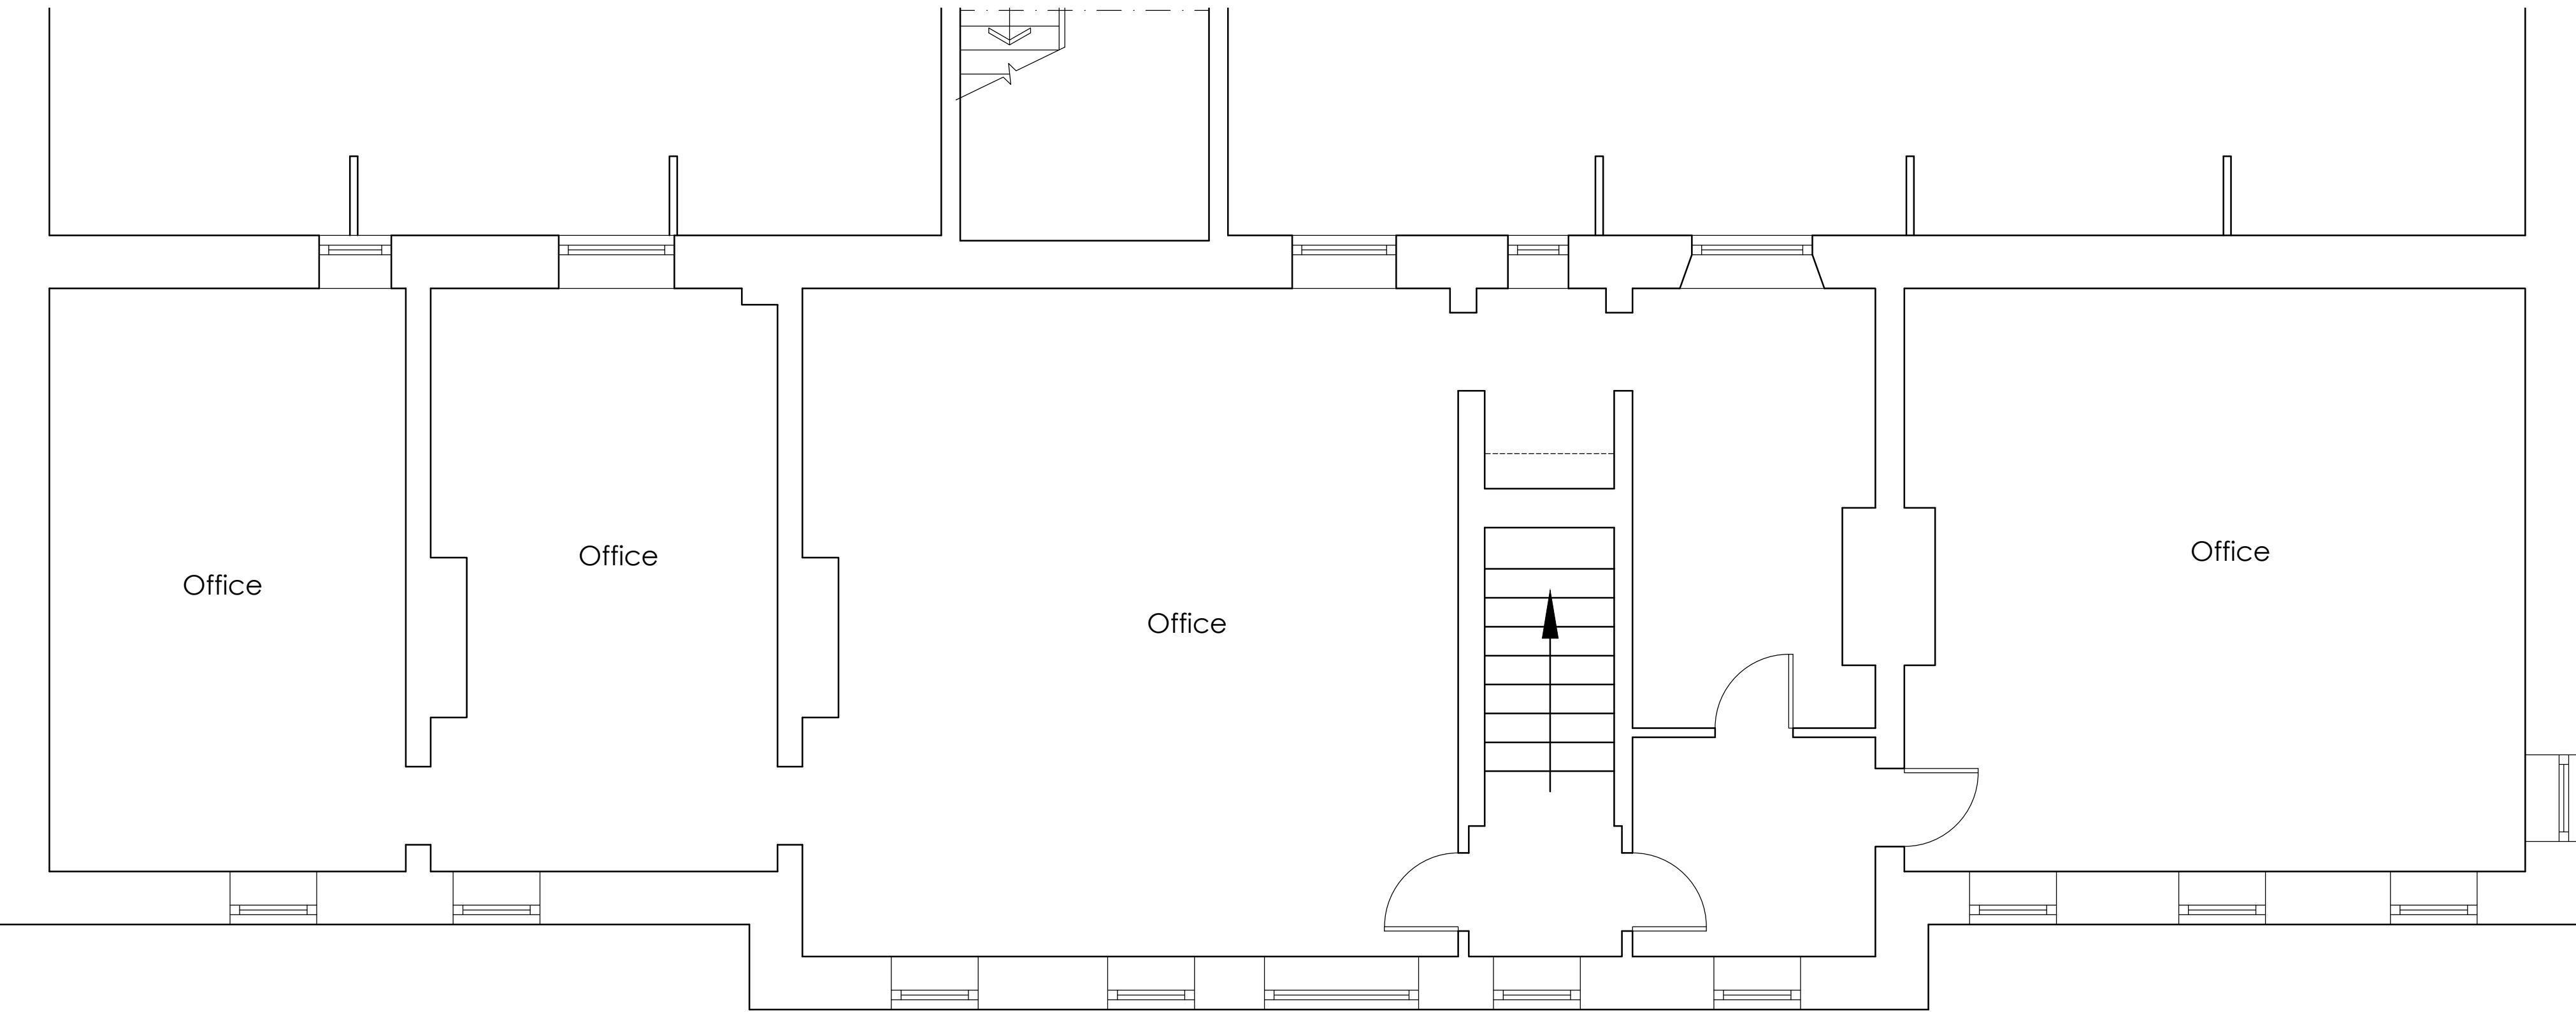

EXISTING FIRST FLOOR PLAN
SCALE 1:50

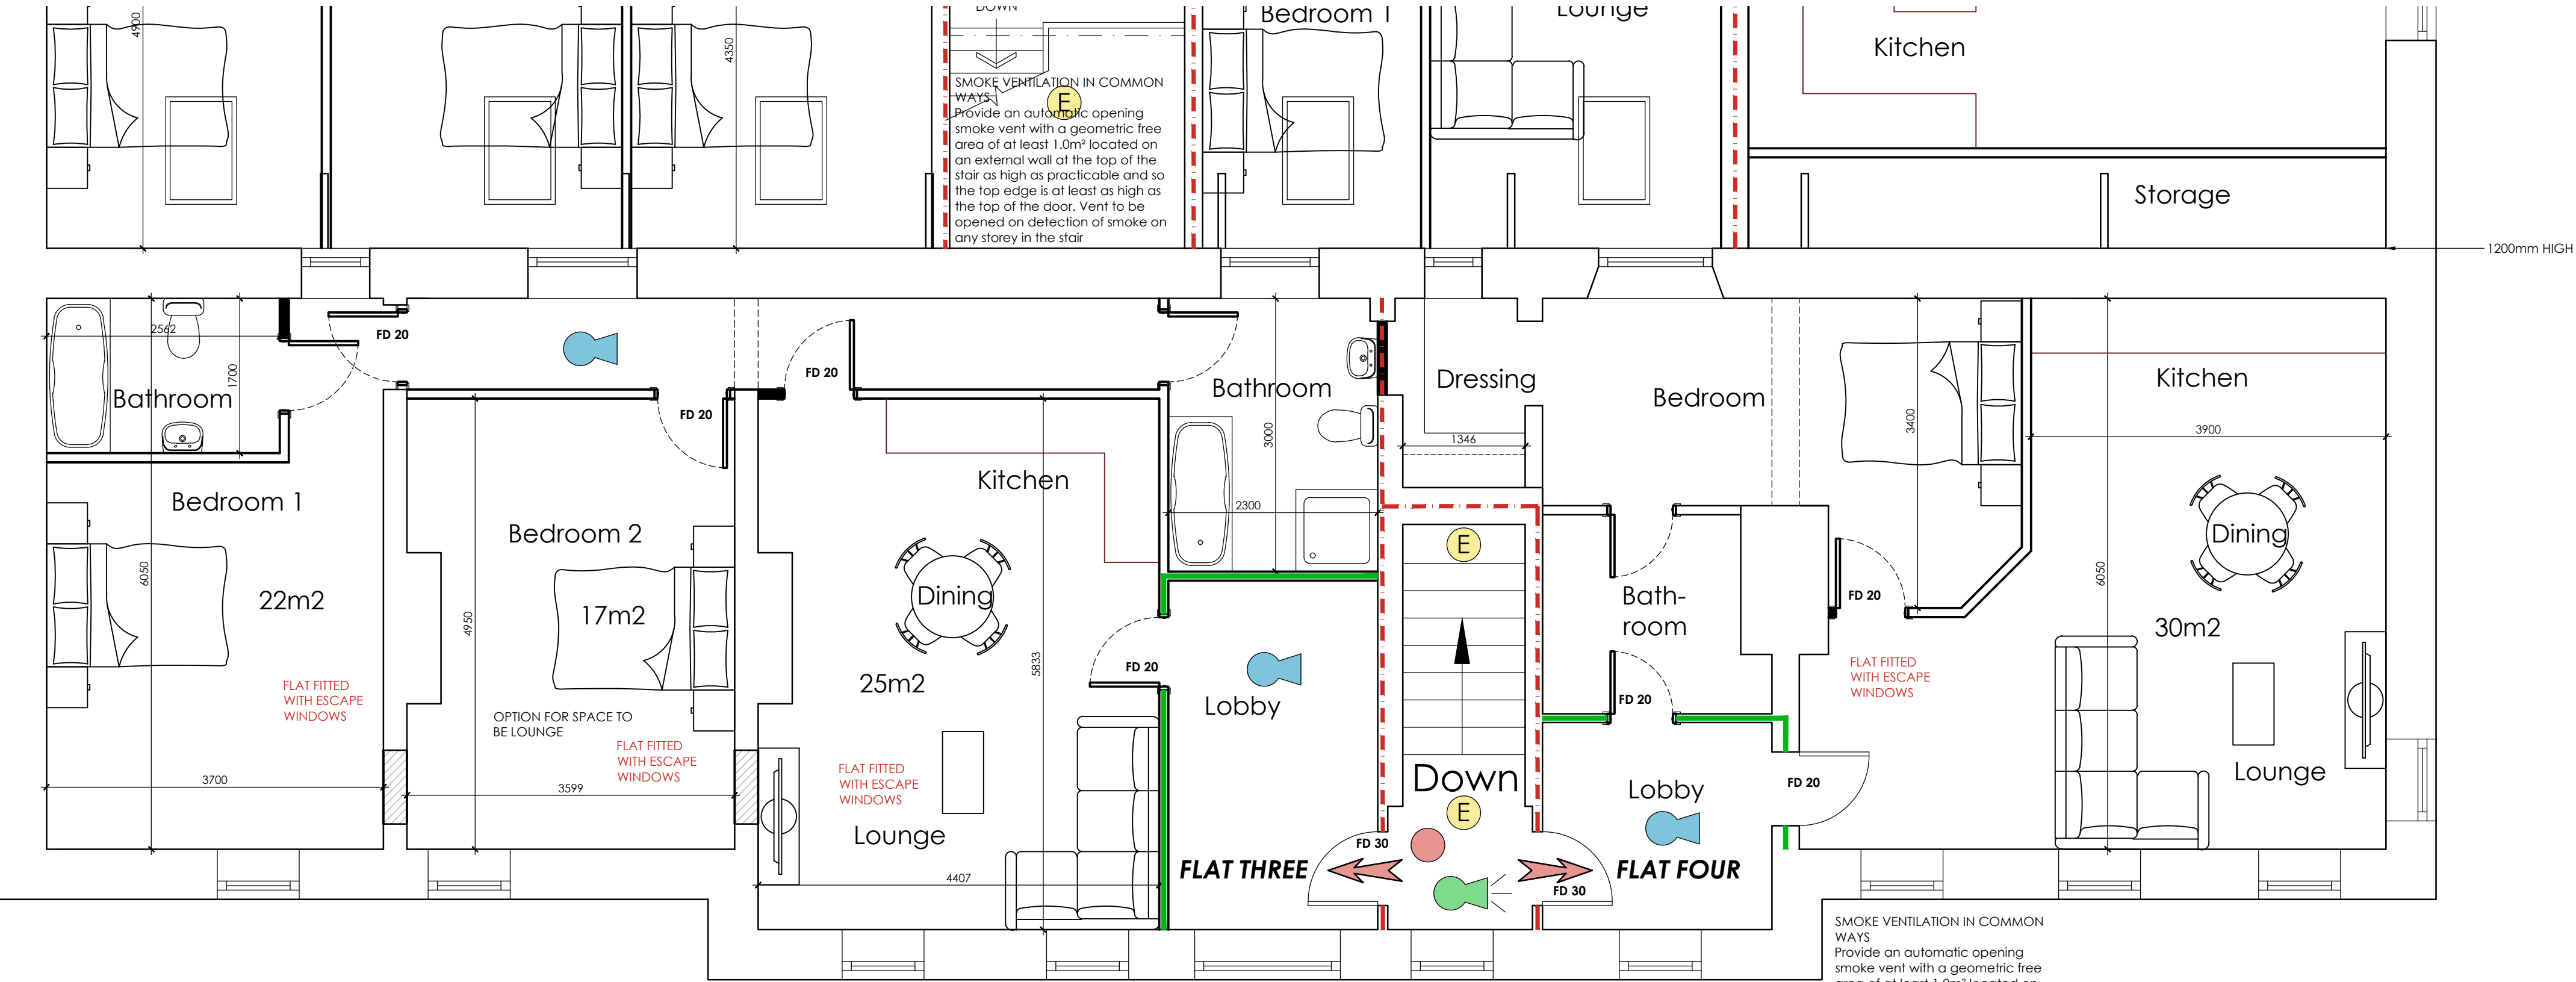

PROPOSED FIRST FLOOR PLAN
SCALE 1:50



OFFICE ONE:
34 VICTORIA ROAD,
BARNSELEY,
S70 2BU

Phone: 01226 208482
Email: info@whiteaguspартnership.co.uk
Web: www.whiteaguspартnership.co.uk

ARCHITECTURAL SERVICES

Project:
PROPOSED WORKS AT
DRILL HALL, 11 EASTGATE
BARNSELEY, S70 2EW

Client:
MR S. WEBBER

Drawing Title:
FIRST FLOOR PLANS

Date:
JANUARY 2023

Scale:
1:50 & 1:100 @ A1

Ref:
22-140

Dwg. No:
02

Rev:
D

Date	Suffix	Description	Date	Suffix	Description
18/08/2023	A	REVISED FLAT 4 LAYOUT			
31/08/2023	B	DETAILS ADDED			
30/01/2024	C	LAYOUT REVISED			
14/10/2024	D	FIRE NOTES ADDED			