



EXISTING BASEMENT FLOOR PLAN

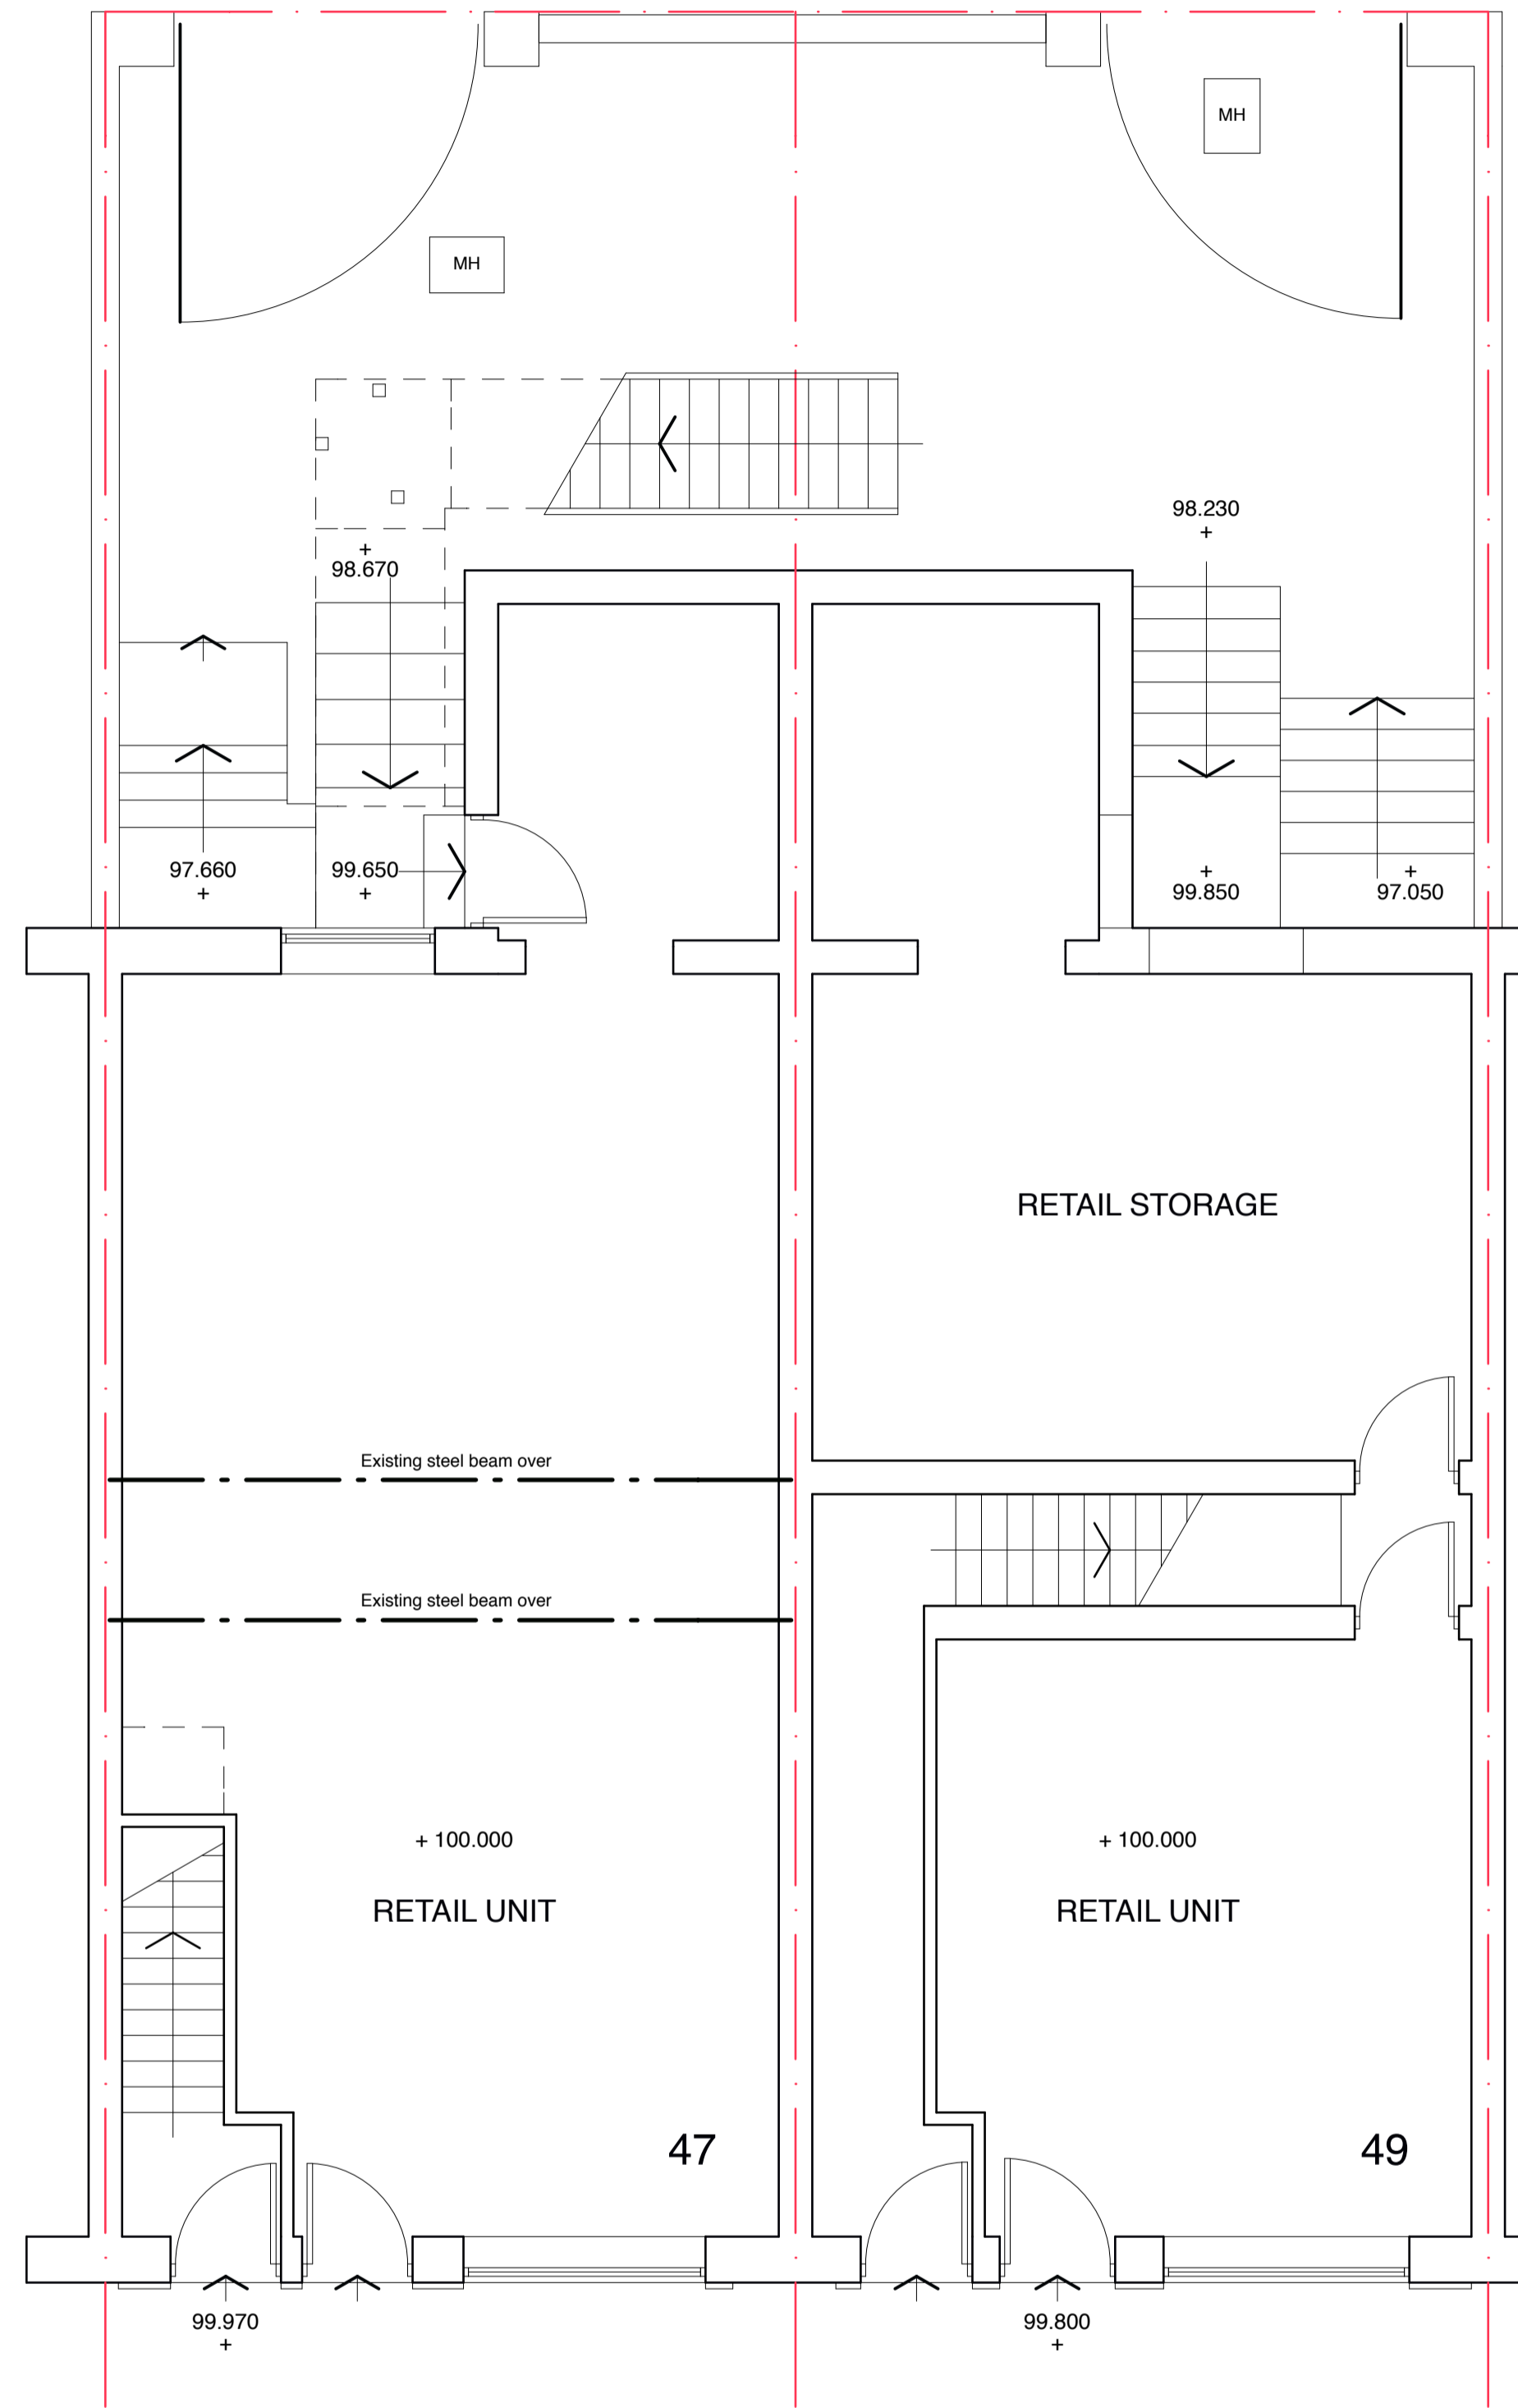

EXISTING GROUND FLOOR PLAN

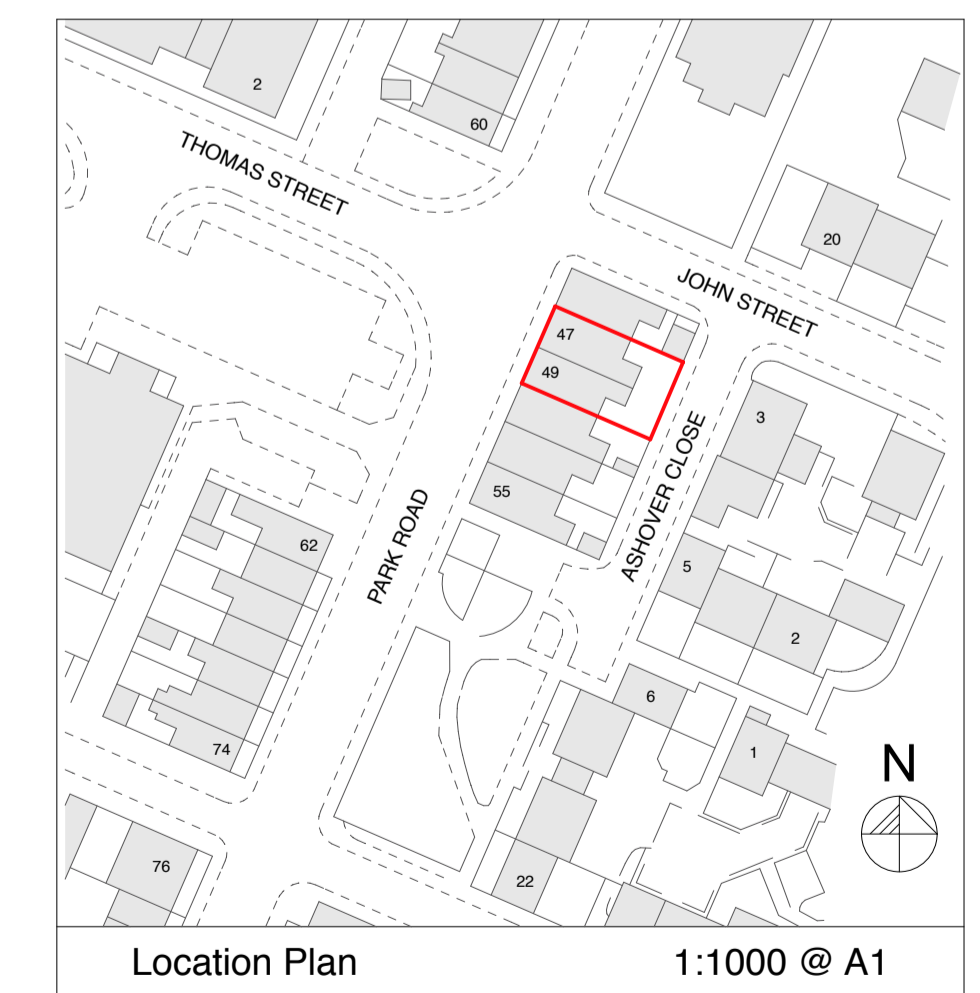

Location Plan 1:1000 @ A1

PROPOSED DEVELOPMENT OF  
47 / 49 PARK ROAD,  
WORSBROUGH, BARNSELY

Scale: 1:50@A1 Date: June 2013  
1:100@A3

Dwg No: 001 Rev: