


NEW HOUSING

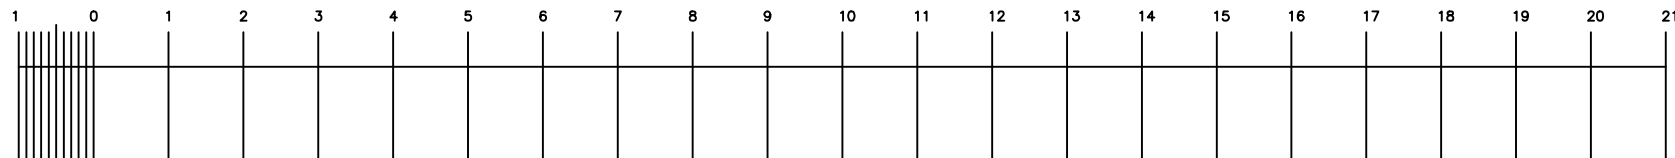

Job:- PROPOSED DEVELOPMENT
8A & PROPERTY TO REAR 8 AGNES ROAD
IN POND STREET, BARNSELY
S20 1NH & 1NQ

Drawing:- PROPOSALS
FIRST FLOOR PLAN

Scale:- 1:100 SCALE@A3
Job Number:- DWG NO. 18/01/01/013A

tim steedman architecture
F8, 44 Steade Road,
Sheffield,
S7 1DU.

tel. 0114 281 3215.
mob. 0754 134 8084
e mail. steedmantimothy@aol.co.uk