


Notes

- DO NOT SCALE THIS DRAWING.
 - ALL DIMENSIONS ARE IN MILLIMETRES AND LEVELS IN METRES UNLESS OTHERWISE NOTED.
 - HLM ARE NOT LIABLE FOR ACCURACY OF EXISTING AS-BUILD INFORMATION
- This Drawing is Copyright ©

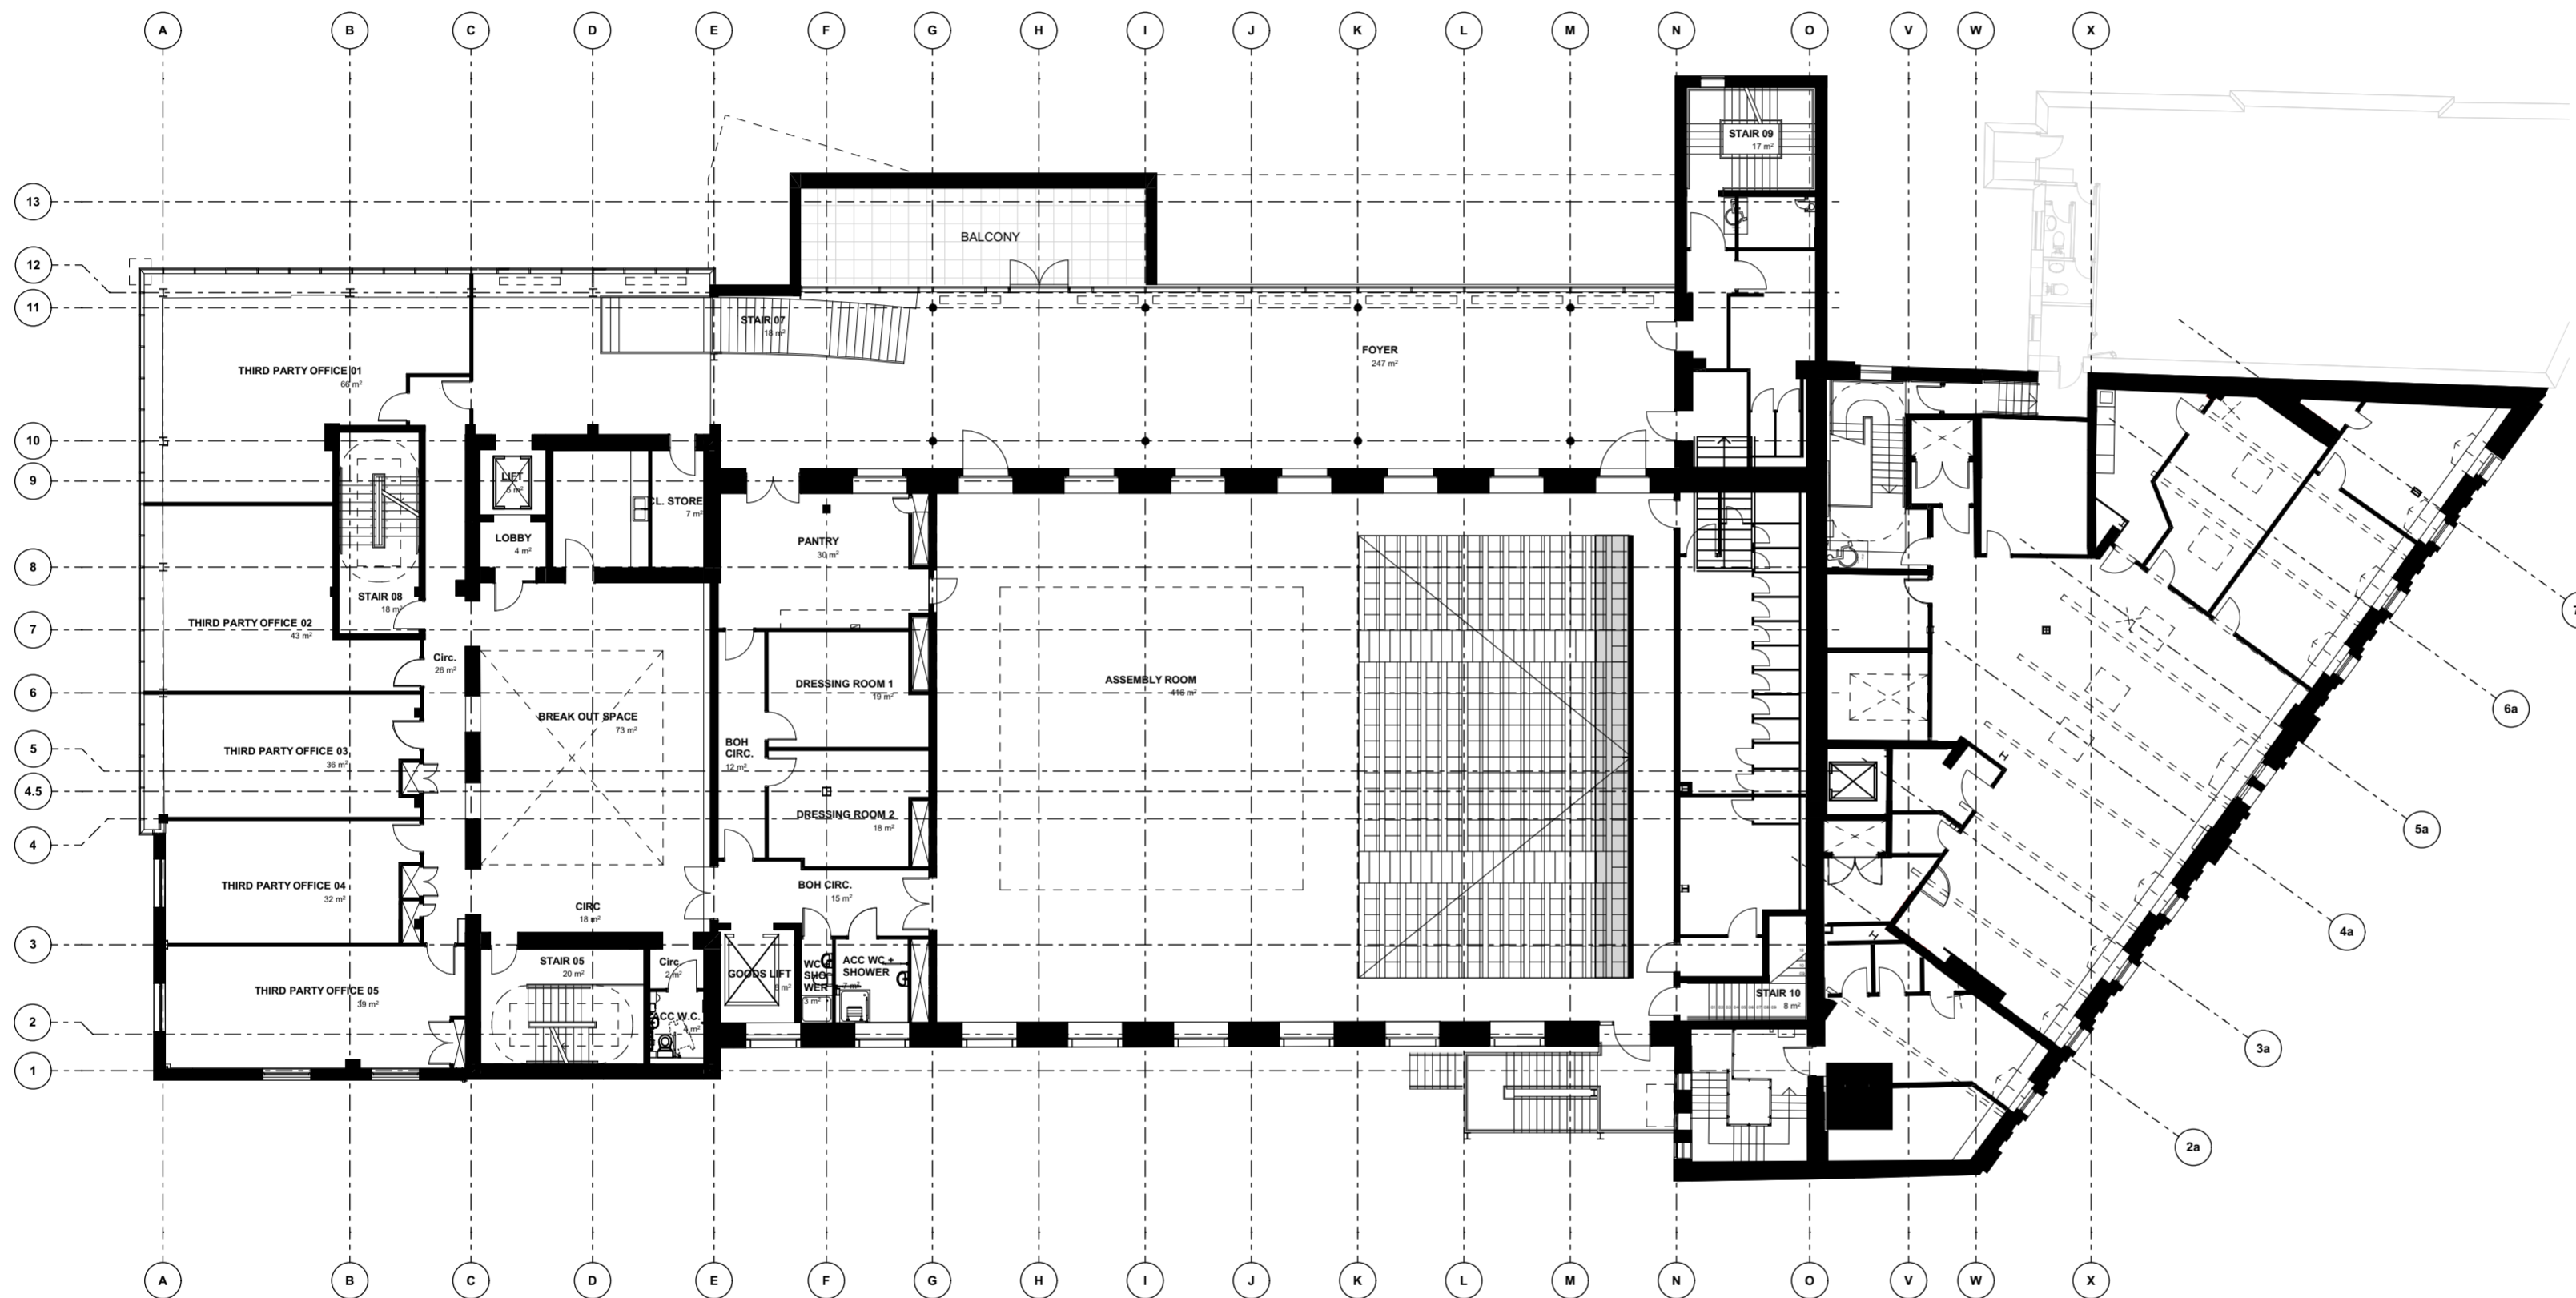

Rev	Description	Date	By	Chk
P03	STAGE 3 SUBMISSION	09/04/21	BW	AT
P02	STAGE 2 SUBMISSION	30/09/19	KJ	PA
P01	ISSUE FOR INFORMATION	07/08/19	KJ	PA

Revisions	Suitability
Project	S4

BARNSELY CIVIC

Client



Title

EXISTING THIRD FLOOR PLAN

Drawing No.	Revision
-------------	----------

BC-HLM-01-03-DR-A-00113 **P03**

Scale @ A2	Drawn
------------	-------

1:200 KJ

Date	Checked
------	---------

05/08/2019 HLM



© HLMArchitects
2nd Floor
The Ruskin Building
Tudor Square
Sheffield S1 2LA

www.hlmarchitects.com
T. +44 (0) 114 263 9600
F. +44 (0) 114 263 9650
sheffield@hlmarchitects.com