




FRONT ELEVATION SCALE 1:100@A3

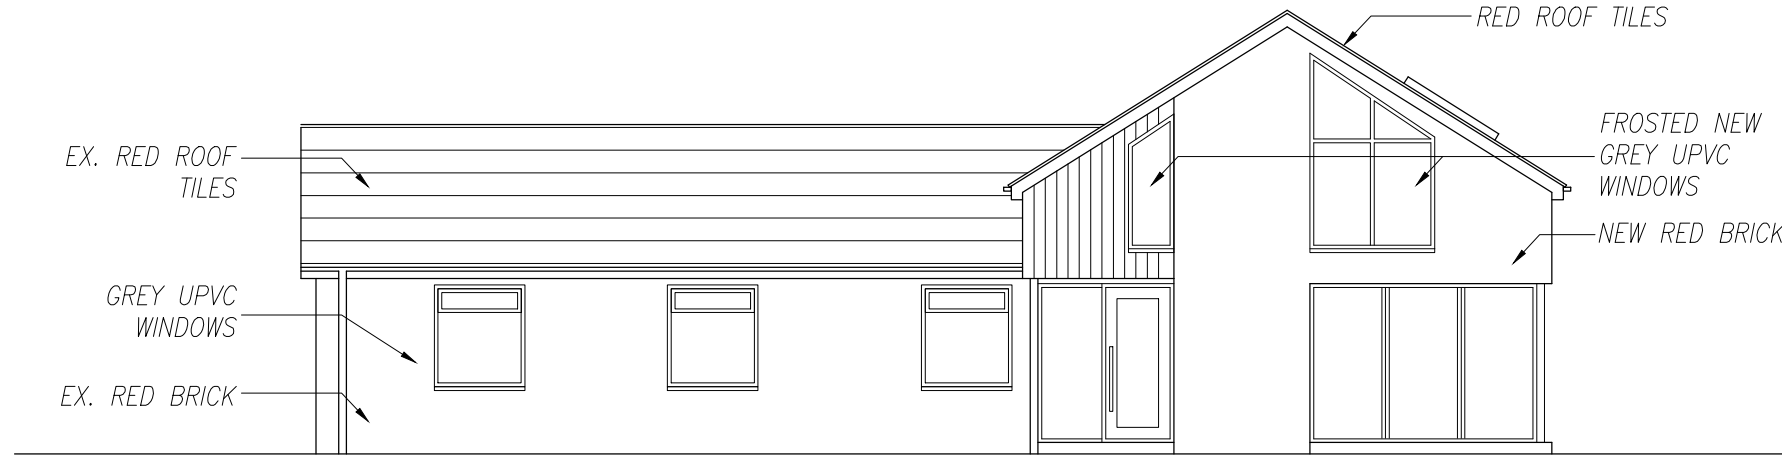

REAR ELEVATION SCALE 1:100@A3

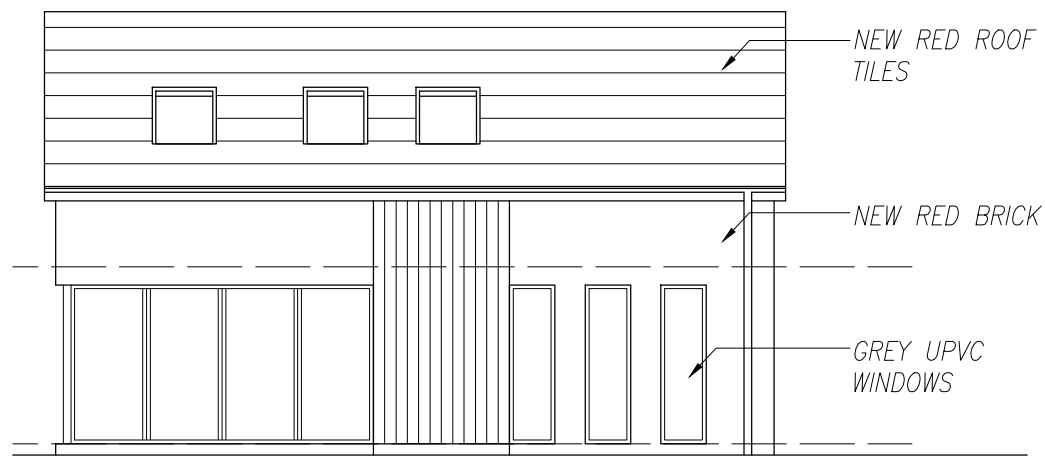

SIDE 1 (GARAGE) ELEVATION SCALE 1:100@A3

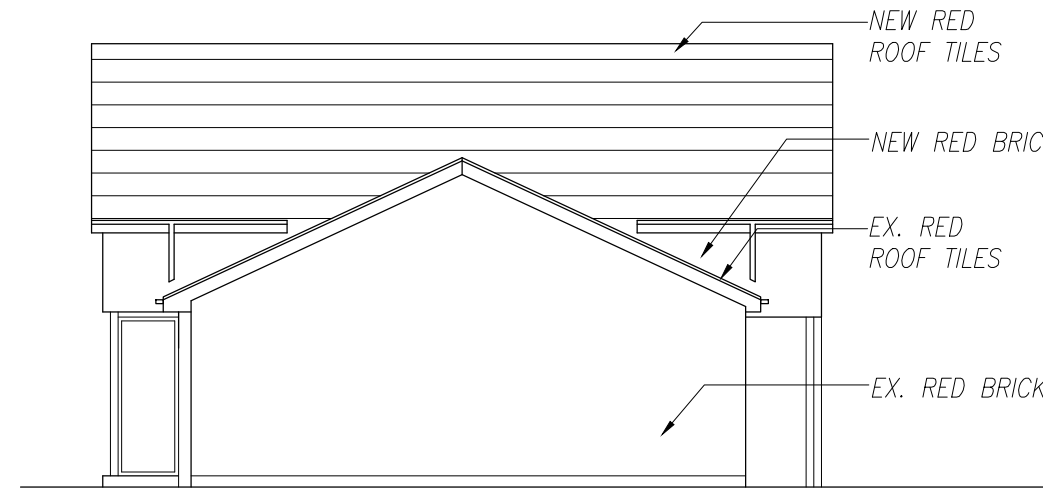

SIDE 2 ELEVATION SCALE 1:100@A3

Revision	-	date drawn	05/04/2024	Drawn By	AMA
Comments	FIRST ISSUE				
Revision	A	date drawn	24/01/2025	Drawn By	AMA
Comments	EXTENSION ROOF LOWERED AS REQUESTED BY PLANNING OFFICER				

SPACE
studio

18 Mylor Road
Sheffield
S11 7PF



Telephone +44 (0) 114 263 1762

client **DAVE HOYLE**
project **SCHOOL BUNGALOW (OFF WENTWORTH RD), BLACKER HILL, BARNESLEY S74 0RL**

title **PROPOSED ELEVATIONS**

drawing no **A24-104/05** revision **A**

scale **1:100@A3** date drawn **05/04/2024**