




GF/SITE PLAN

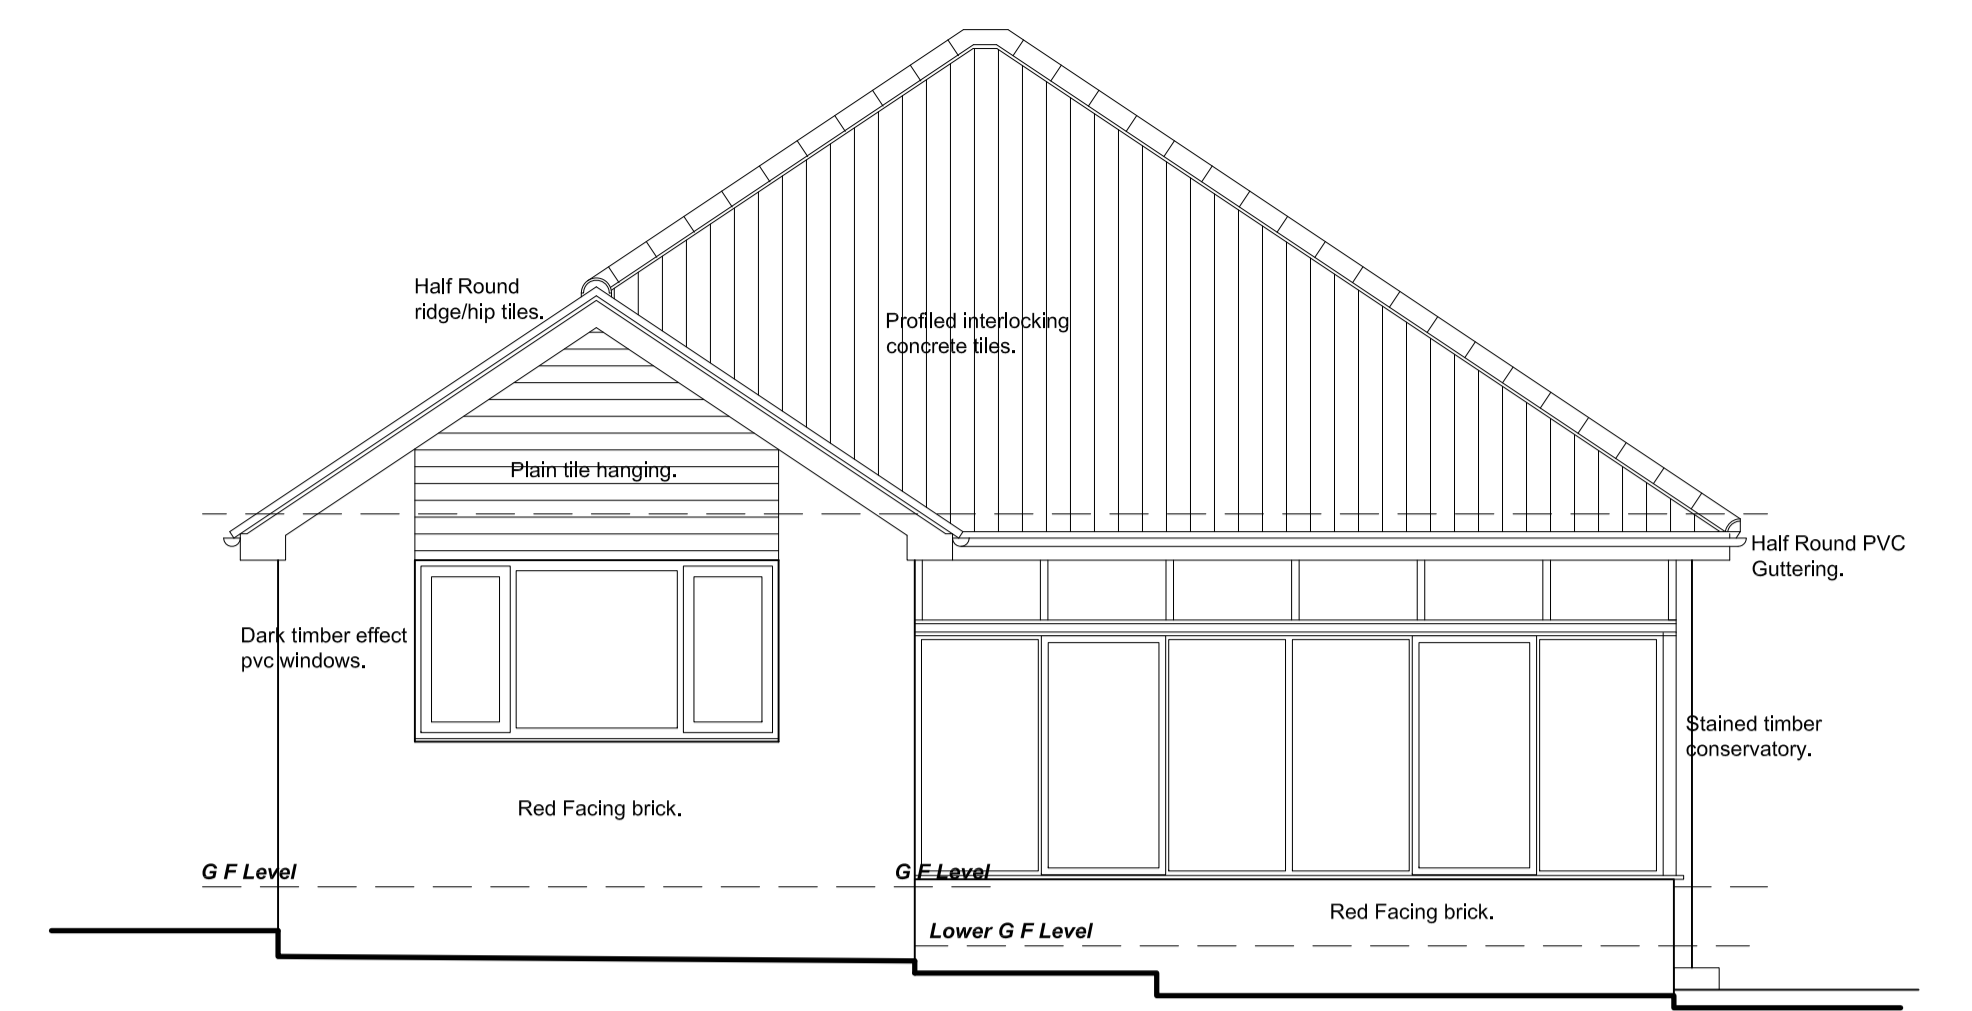

FRONT ELEVATION

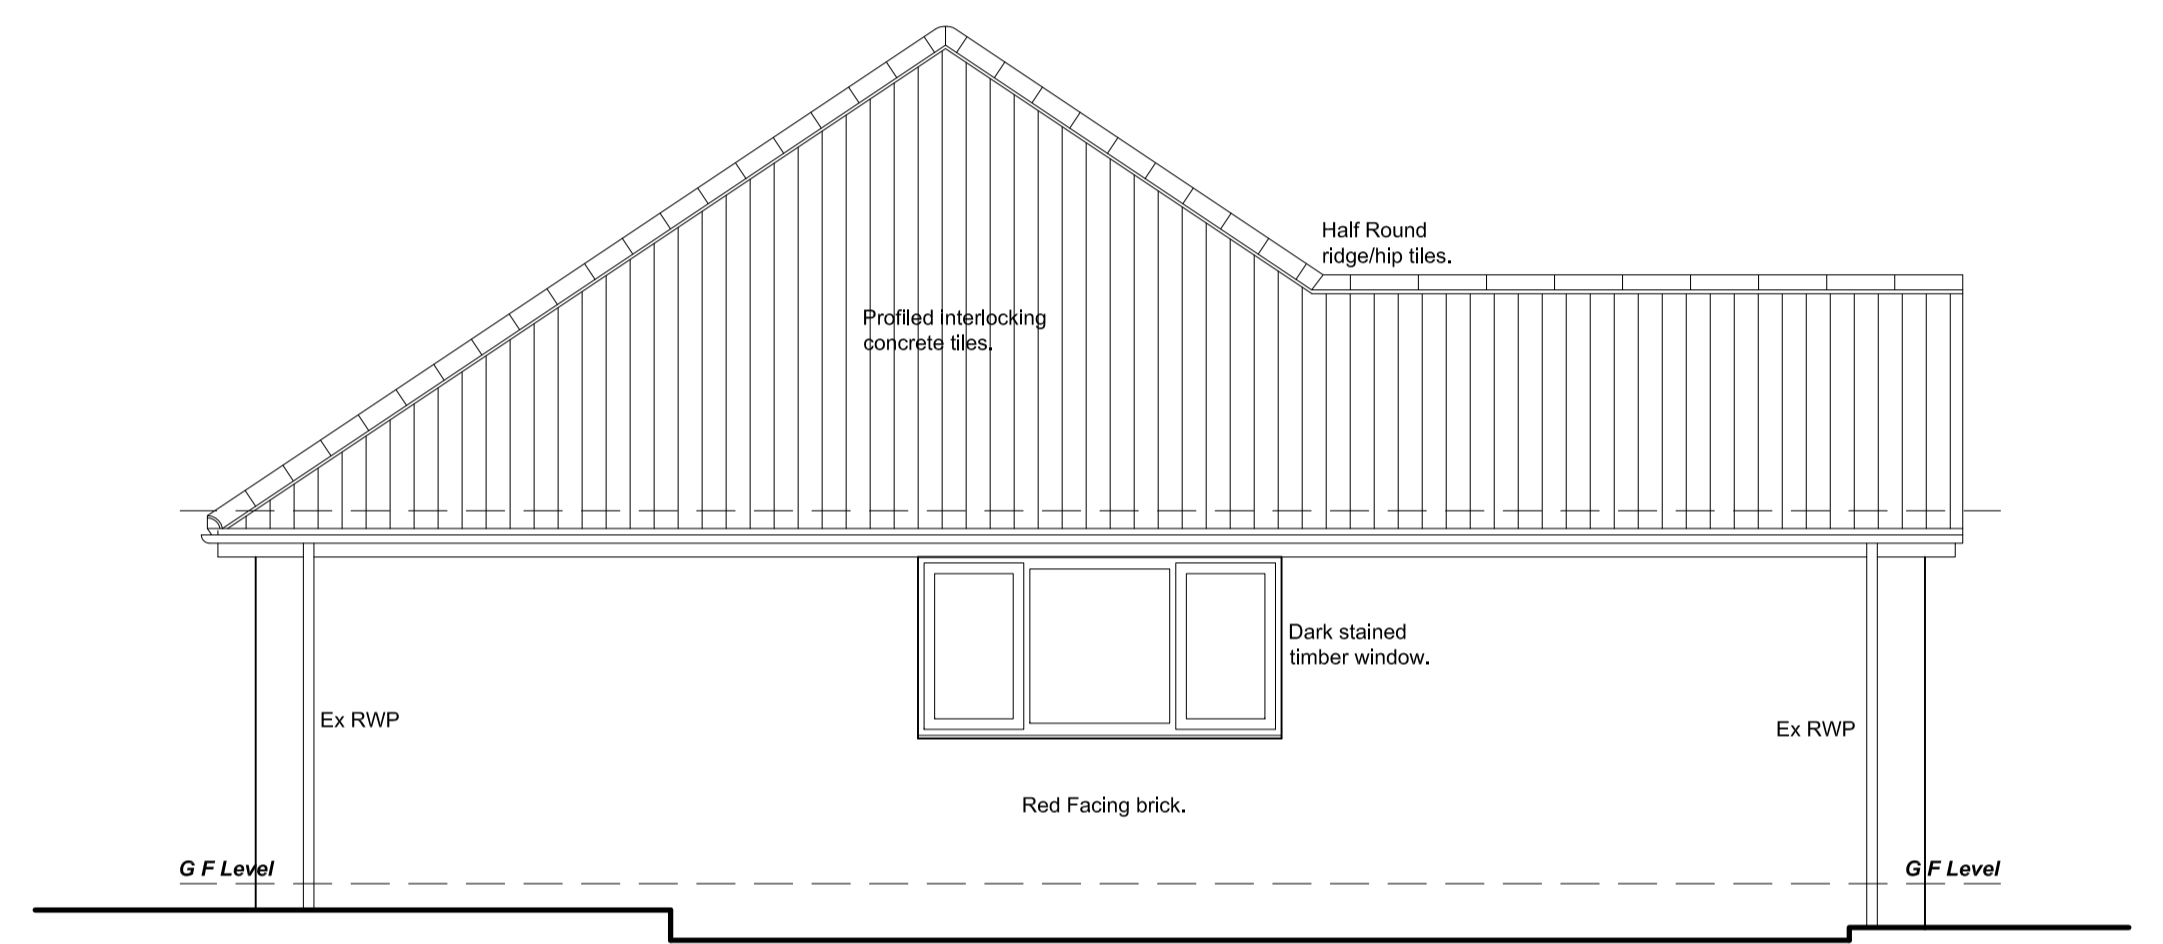

SIDE ELEVATION L

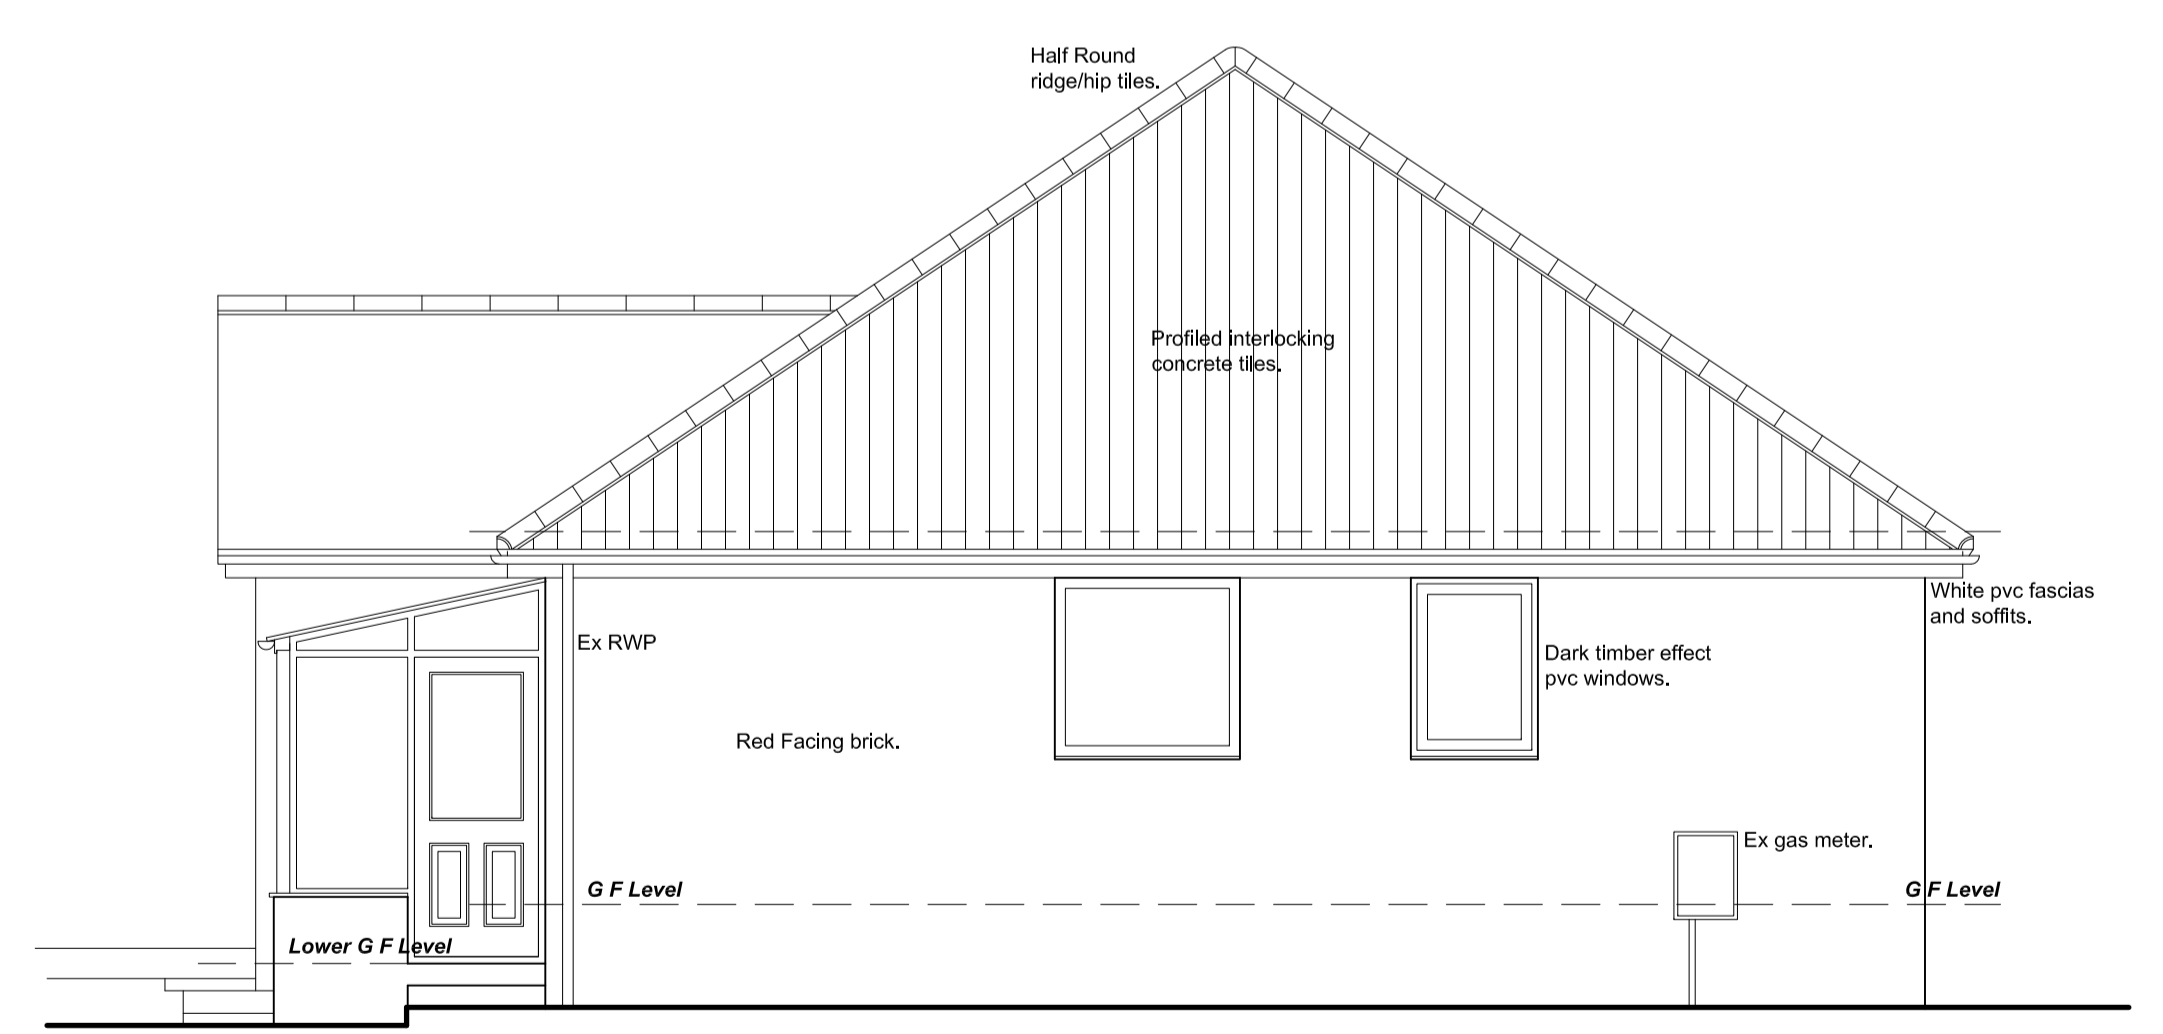

SIDE ELEVATION R



PROPOSED EXTENSION TO,
36 GREEN SPRING AVENUE, BIRDWELL,
BARNSELY, S70 5RY.

SURVEY
Plan and Elevations.

Mrs Copley.

Revision	Date	Description

JEA
Building Design Services

J.E. Architectural Ltd
23 Windmill Road, Wombwell,
Barnsley, S73 8PW.
Tel: 01226 754507
Email: jeald@btconnect.com

This drawing and the copyright is the Architectural Company's property and may be used or reproduced only by agreement. All Dimensions in Millimetres Unless specified otherwise and subject to verification on site.

Scale: 1:50 @ A1 Date: DEC 2015
Ref: 201514 Drwg No: 01