




GROUND FLOOR PLAN

 

FIRST FLOOR PLAN

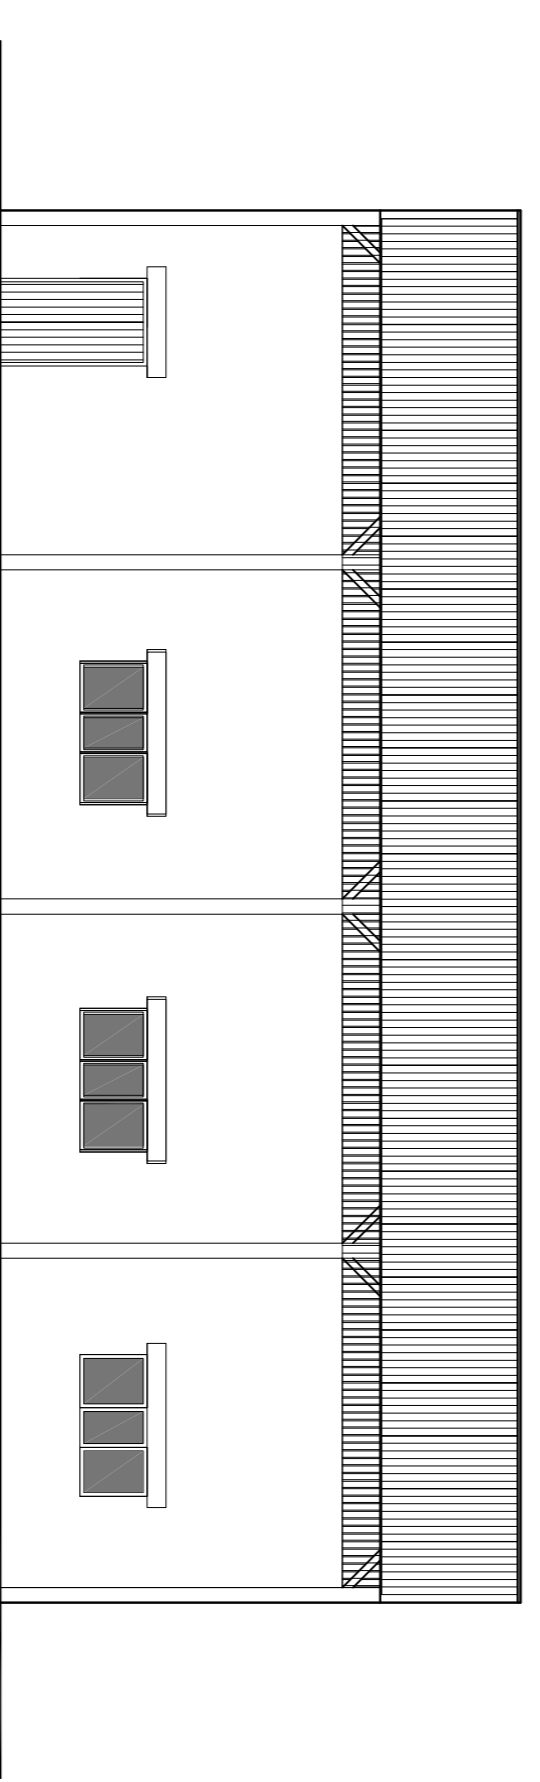


SIDE ELEVATION TO FIELD

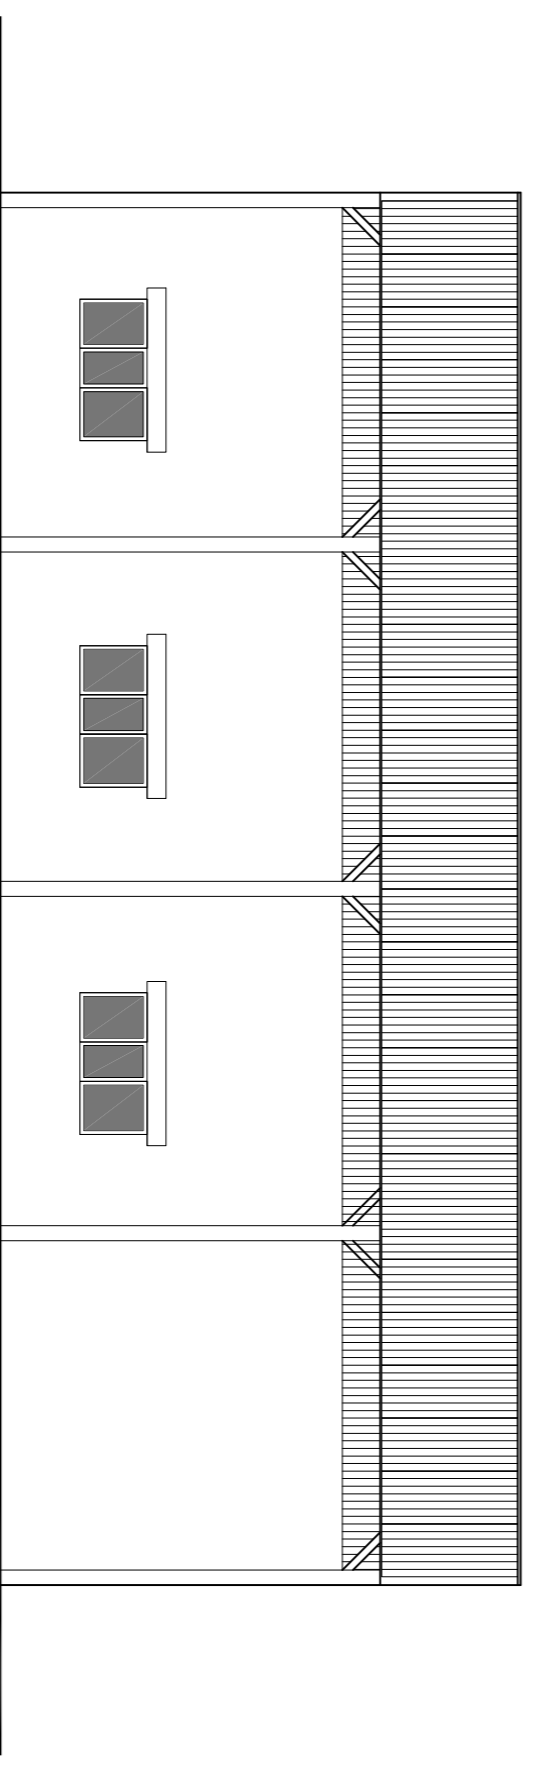


SIDE ELEVATION TO STREAM



REAR ELEVATION TO FIELD

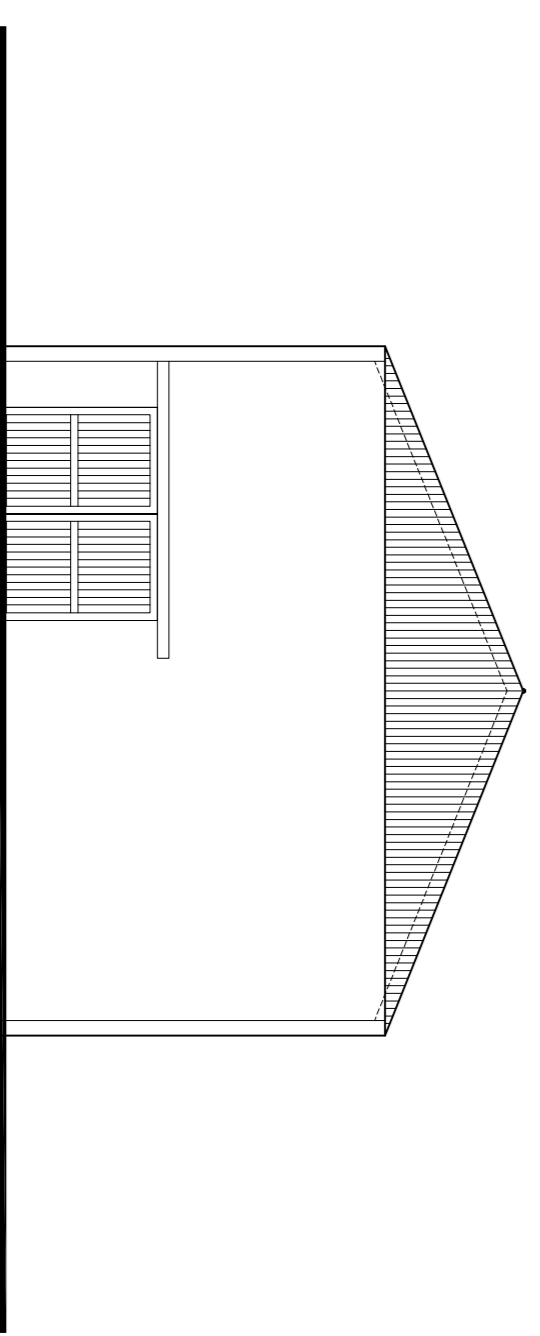

FRONT ELEVATION TO DRIVEWAY

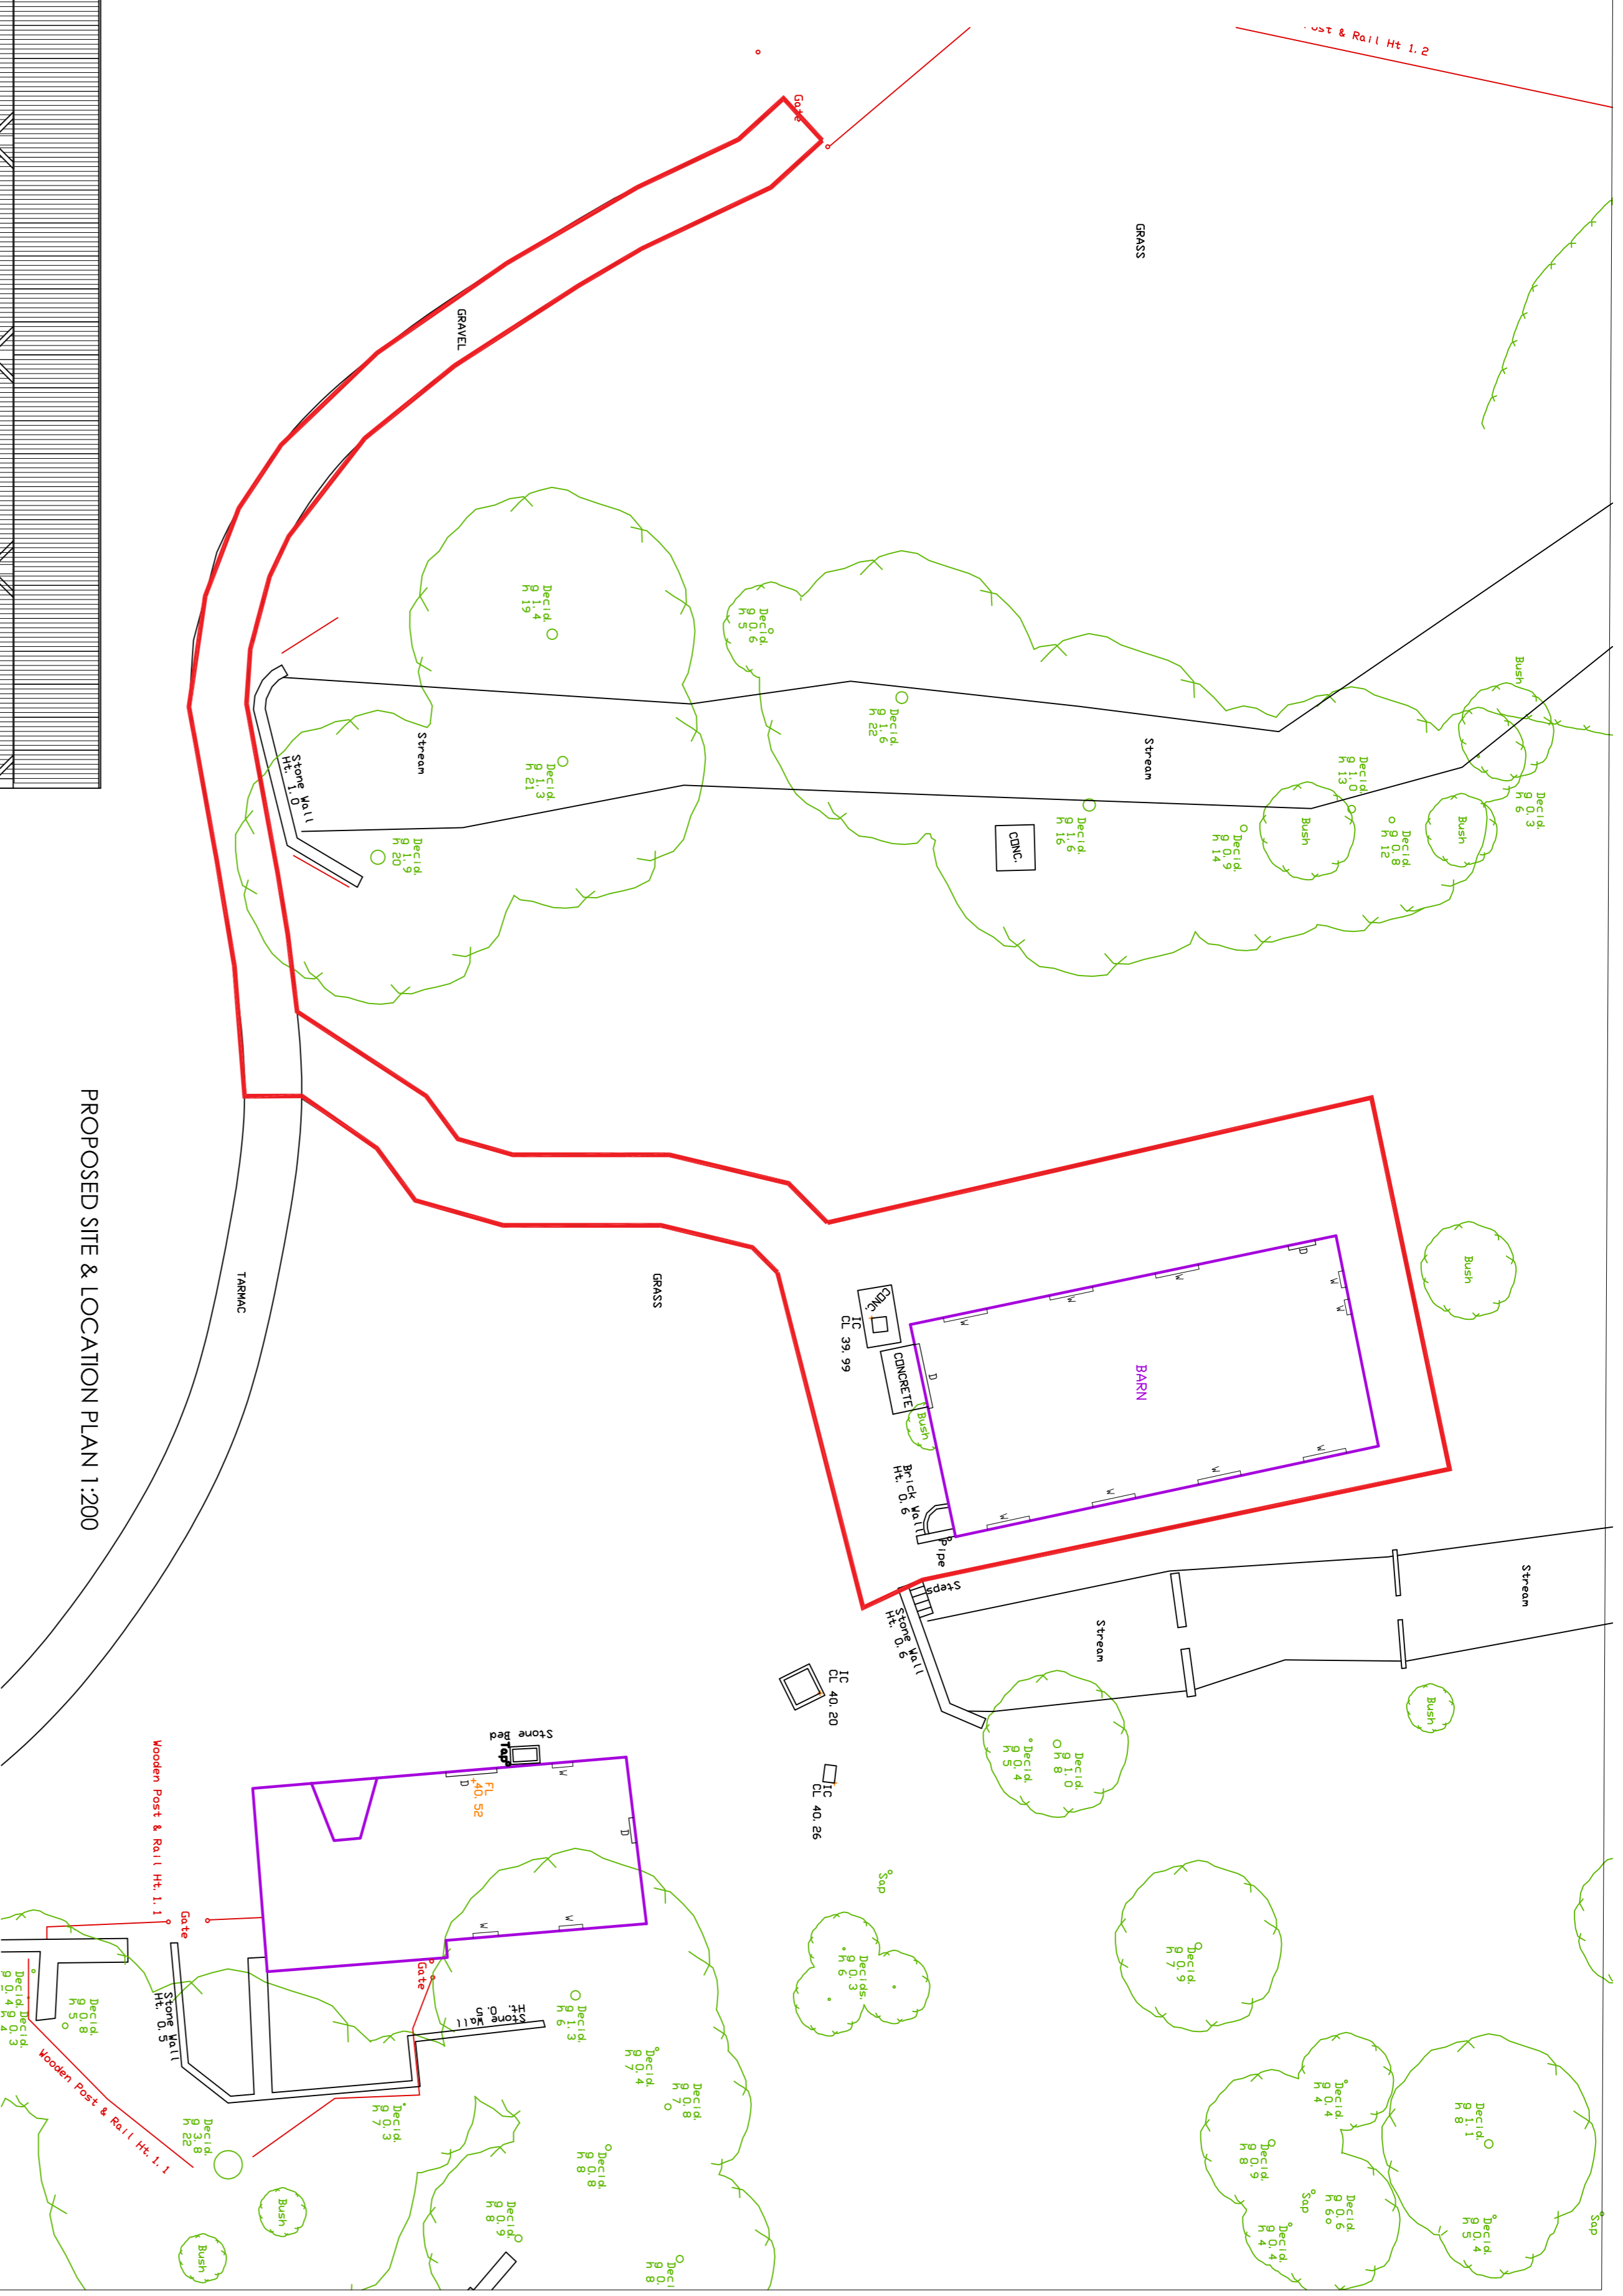

PROPOSED SITE & LOCATION PLAN 1:200

NOTE: ALL DIMENSIONS SHOWN ARE PROVISIONAL DIMENSIONS ONLY & SHOULD NOT BE READ AS EXACT MEASUREMENTS. THESE MAY NEED TO BE ALTERED DUE TO SITE CONSTRAINTS. THE DRAWINGS AND DESIGN ARE THE COPYRIGHT OF LDJL & SHOULD NOT BE REPRODUCED WITHOUT PRIOR PERMISSION

DRAWING DESCRIPTION
Permitted Development Barn
Existing Plans and Elevations

JOB TITLE
LOW MILL FARM

CLIENT
MR & Mrs R Taylor

DRAWN BY NOV 2017	SCALE 1:100, 1:200 @ A1
DATE 12/9/2017	DRAWING NO. 125/0001
CHECKED C	REVISION



L'ARCHES DEVELOPMENTS
12, L'ARCHE ROAD
WIMBORNE, DORSET BH20 2JG
01202 831111
www.larchesdevelopments.co.uk