

Address: Office 15, Askern House,  
Askern, Doncaster, DN6 0AA  
Email: info@3dppd.co.uk  
Telephone: 01302 239000  
Web: www.3dppd.co.uk

All dimensions and sizes to be verified by the Contractor on site.  
Drawings to be read in conjunction with engineers details.  
The structural engineers details take precedence over the  
architectural drawings.

No dimensions to be scaled from this drawing. Contractors must work  
to figured dimensions.

Precision Plan Drawing will have no liability for any errors or  
inaccuracies.

© This drawing is subject to copyright of Precision Plan Drawing  
Limited.


CDM REGULATIONS 2015  
The client must abide by the Construction Design and Management  
Regulations 2015. The client must appoint a contractor, if more than  
one contractor is to be involved, the client will need to appoint (in  
writing) a principal designer (to plan, manage and coordinate the  
planning and design work) and a principal contractor (to plan,  
manage and coordinate the construction and ensure there are  
arrangements in place for managing and organising the project).

Domestic clients  
The domestic client is to appoint a principal designer and a principal  
contractor when there is more than one contractor, if not your duties  
will automatically transferred to the contractor or principal contractor.

Further information can be obtained from the HSE following this link:  
<http://www.hse.gov.uk/construction/cdm/2015/domestic-clients.htm>




Existing Inspection Chamber 1

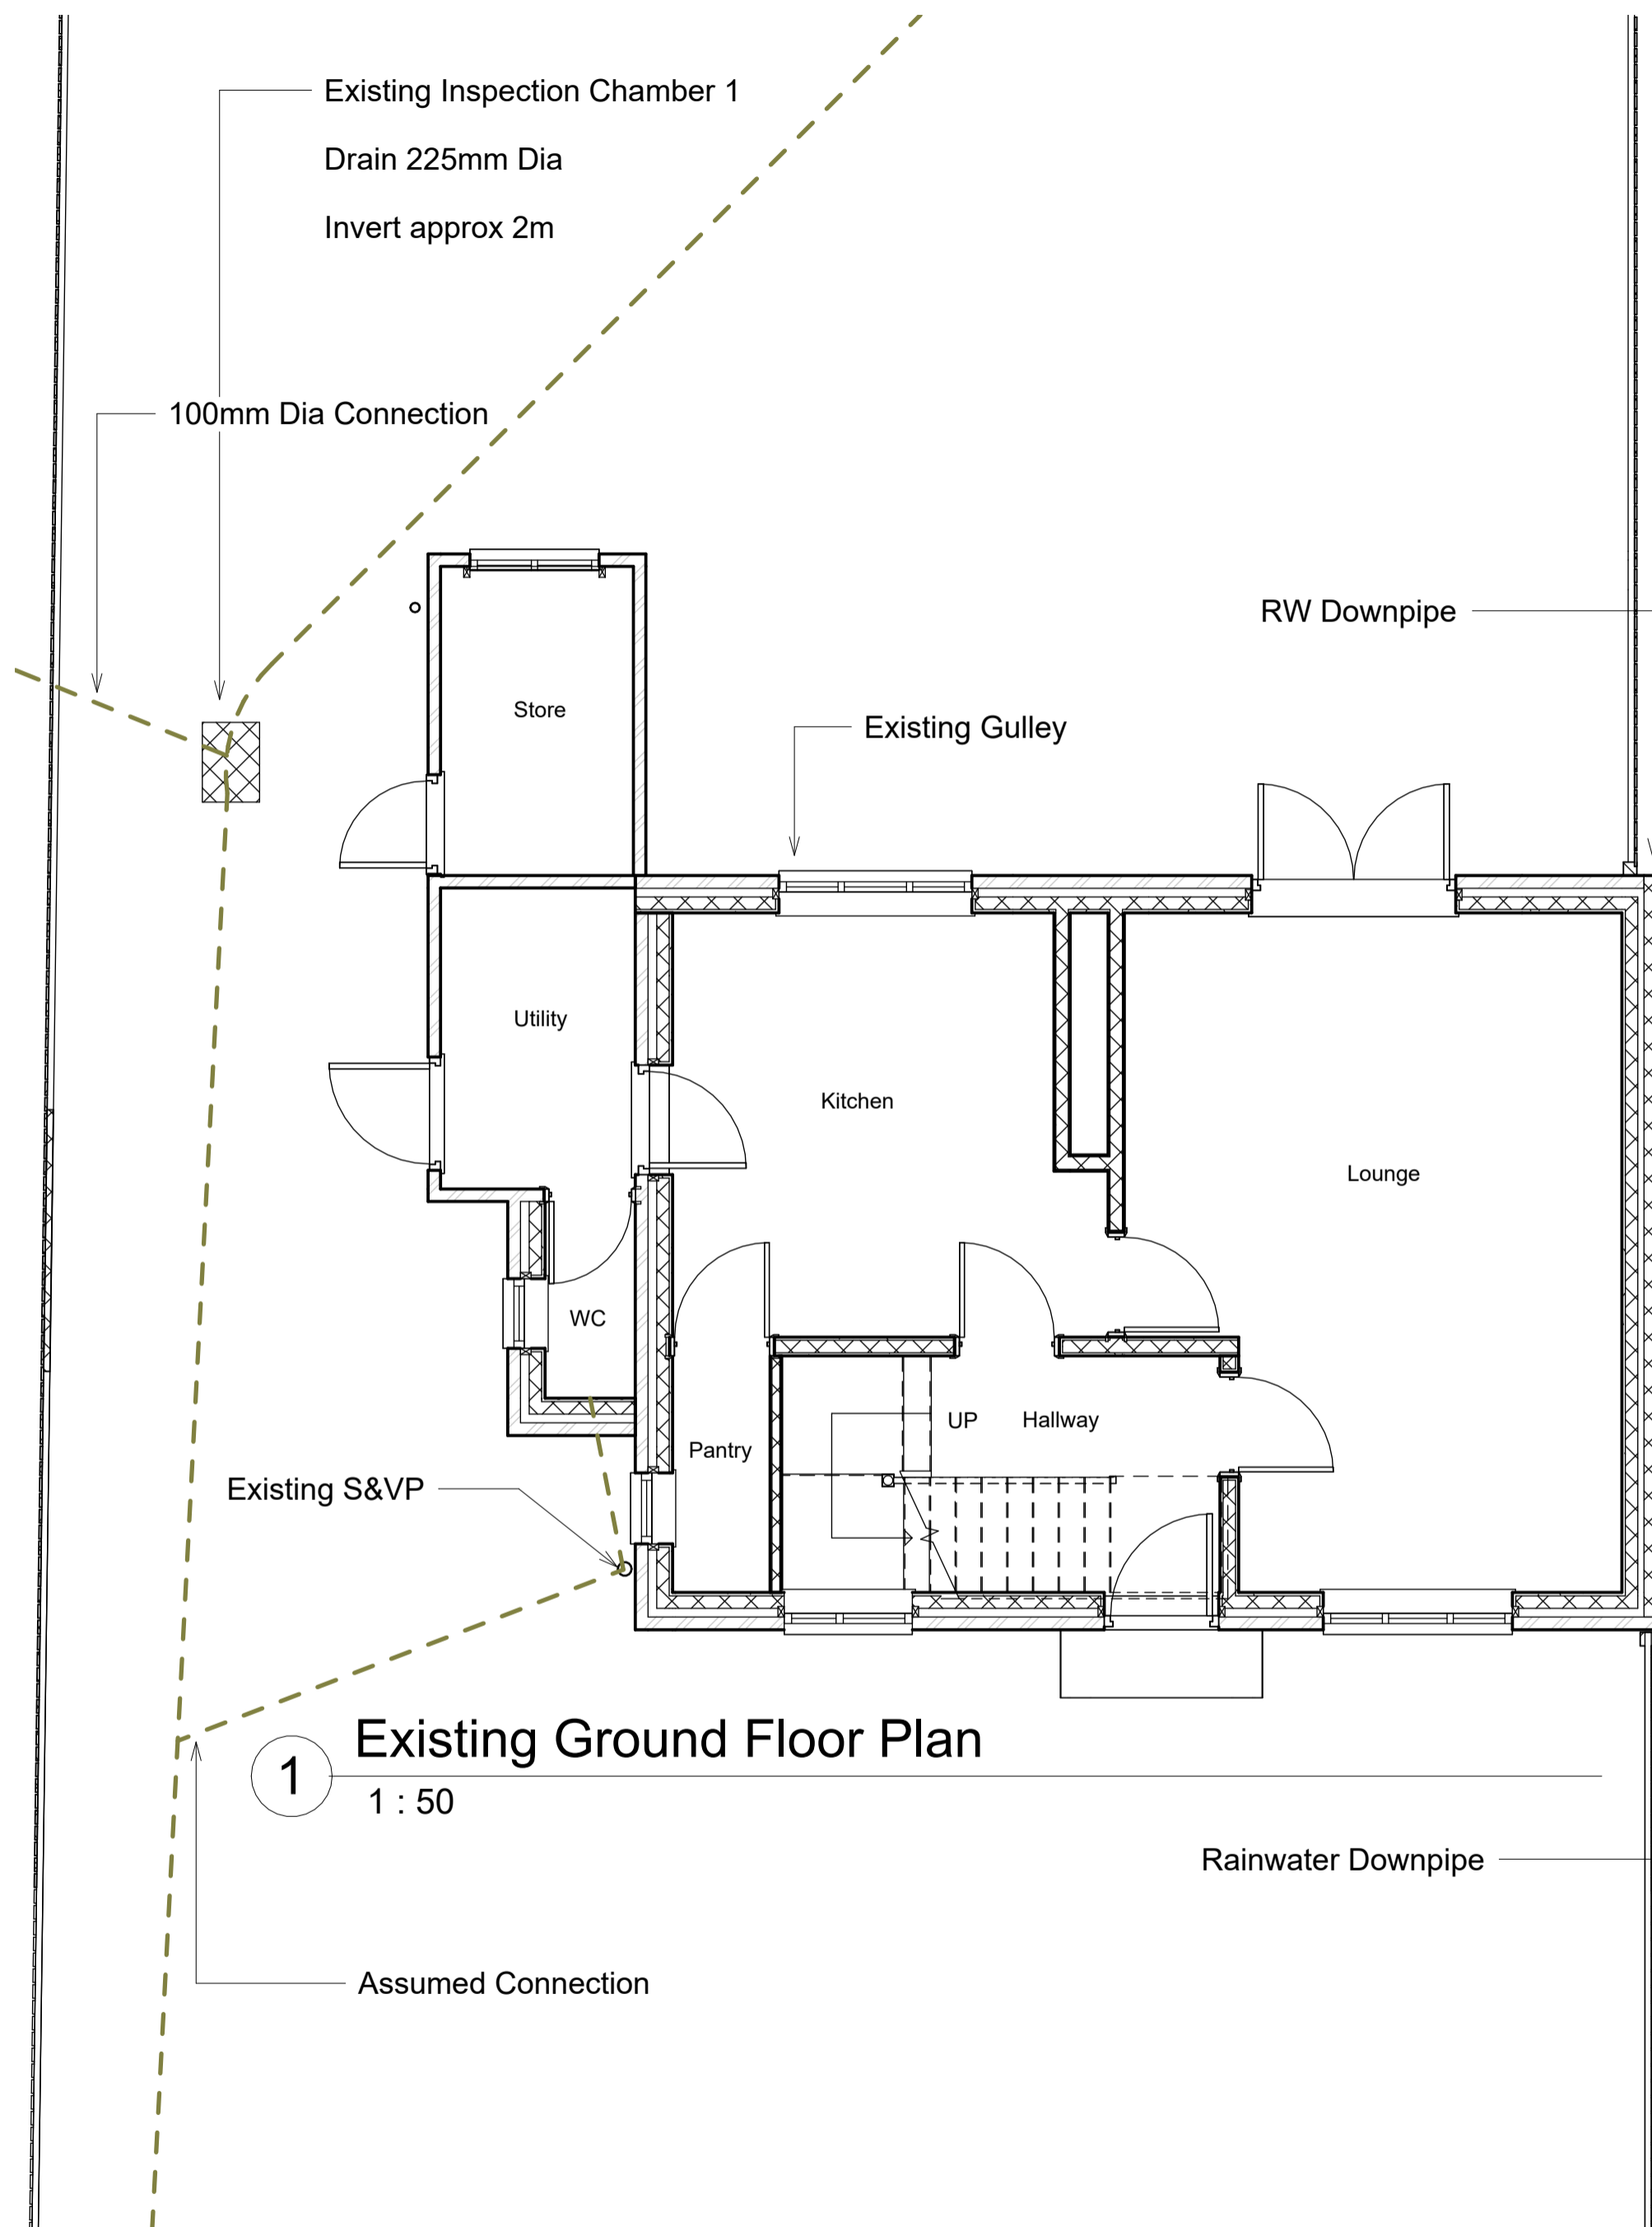


1 Existing Ground Floor Plan

1 : 50

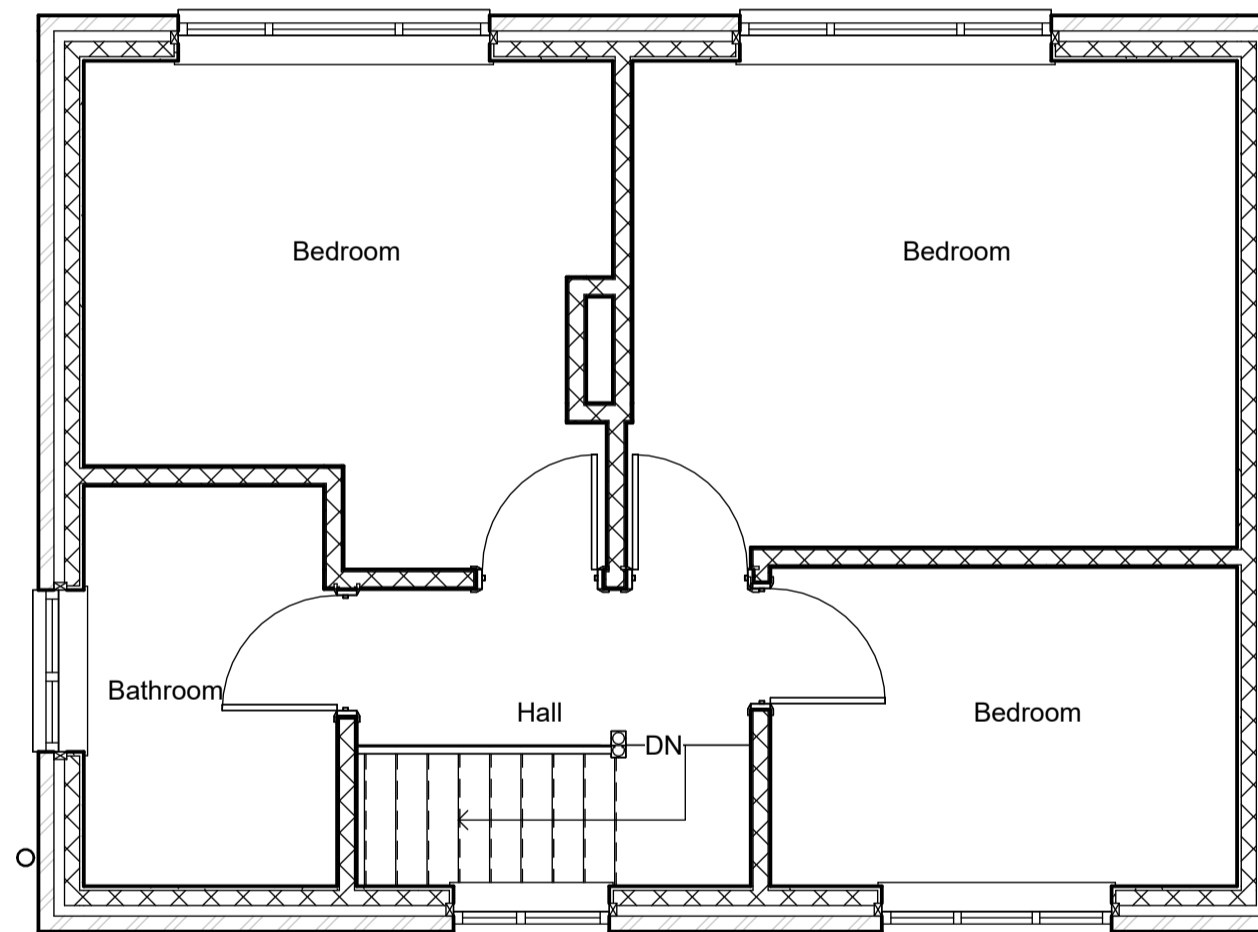

2 Existing First Floor Plan

1 : 50

 

No.	Description	Date

PROJECT ADDRESS

169 Ringway, Bolton Upon  
Dearne, S63 8AU

PROJECT NAME

Front, Side and Rear  
Extensions

SHEET NAME Existing Plans

DRAWN BY KO CHECKED BY LO DATE 30/04/23

SCALE (@A2) 1:50 PROJECT NUMBER 1952

DRAWING NUMBER E101 REV