

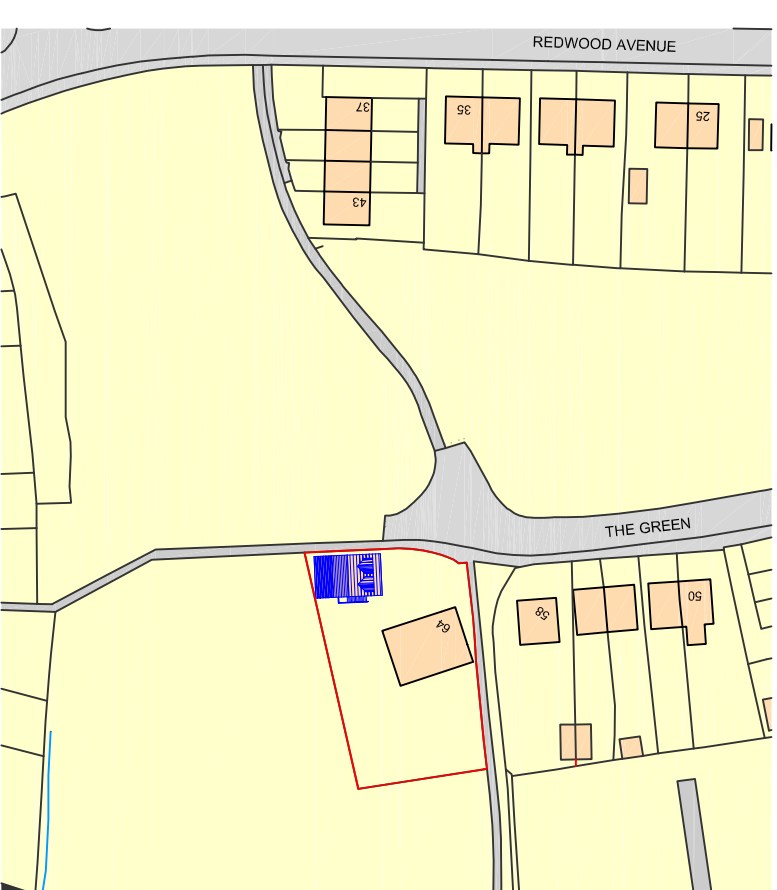


Proposed Side Elevation

Proposed Front Elevation

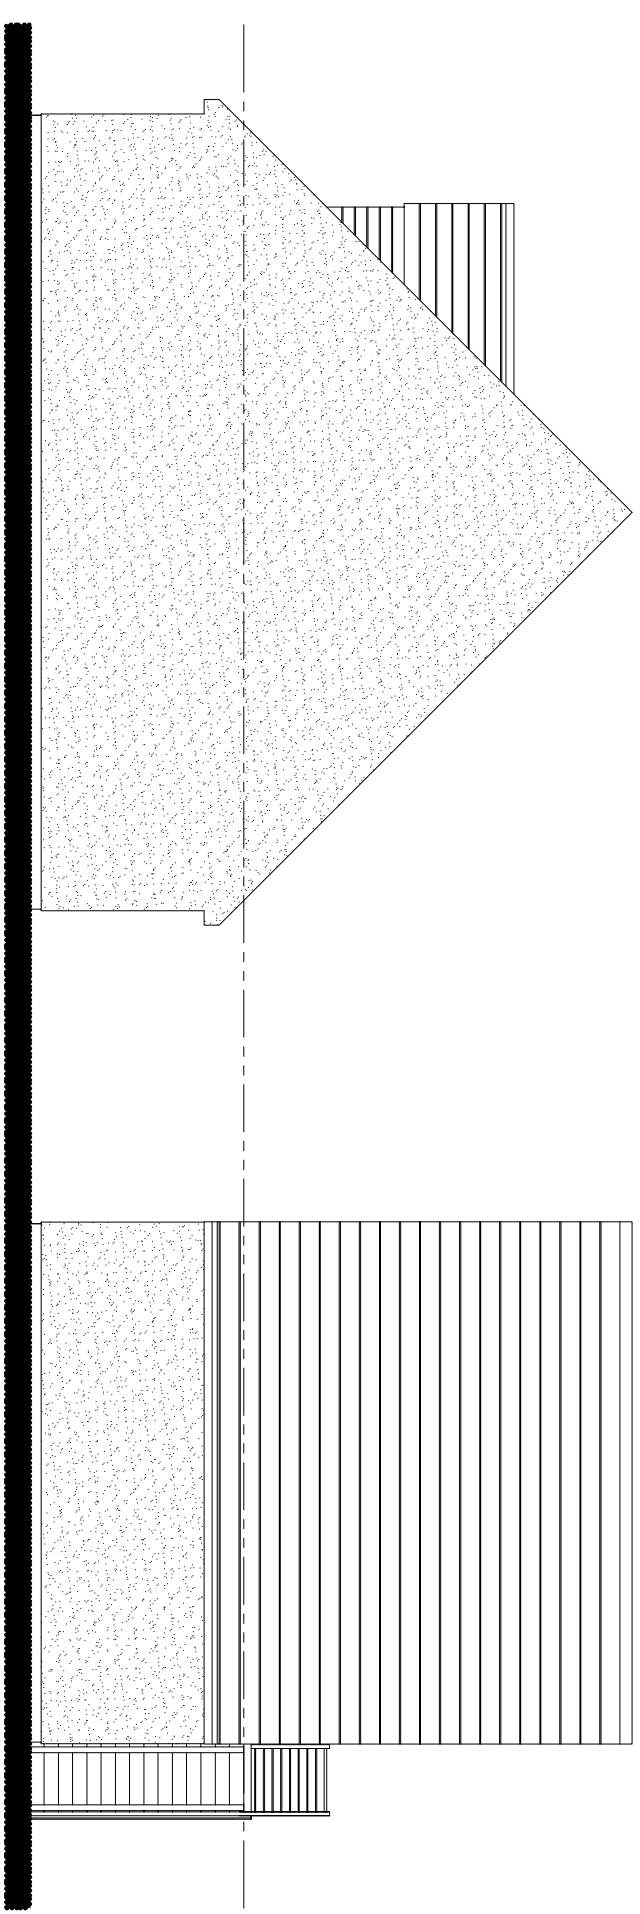

Ordnance Survey, (c) Crown Copyright 2016. All rights reserved. Licence number 100022432
Site Location Plan 1:1250

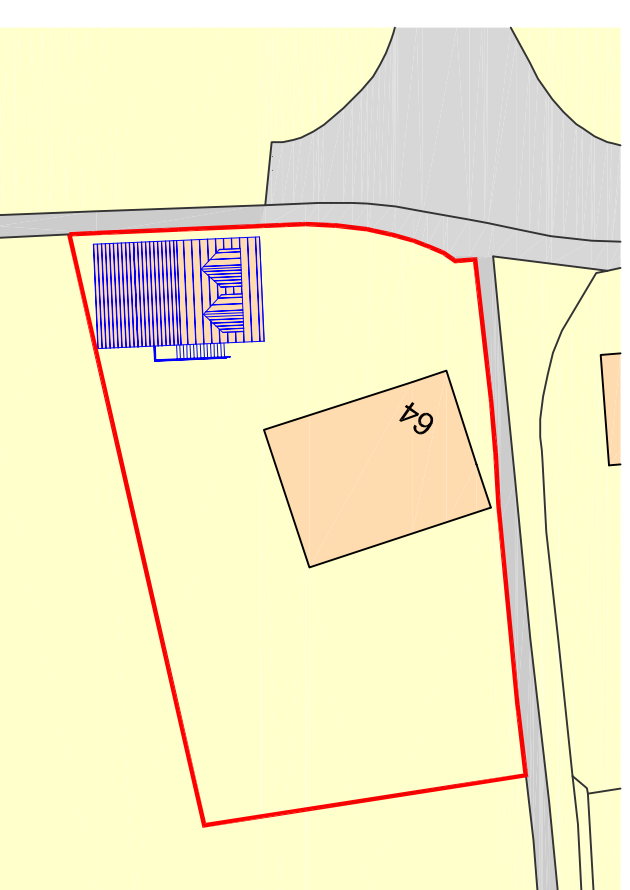

Site Plan 1:500

Proposed Detached Double Garage & Granny Flat
At
64 The Green, Royston, Barnsley, S71 4JN
For
Mr & Mrs R King
Proposed Elevations & Site Plan
Scale: 1:100 @ A3
Date: 10/03/2023
Dwg No: 2023-02-02

ALL DIMENSIONS AND ANGLES TO BE CHECKED ON SITE BY CONTRACTOR