


Proposed Footpath Proposal

Note:
 - For information on other items of work shown on site plan refer to drawing 012
 - For works to form wheelchair accessible ramp refer to 014

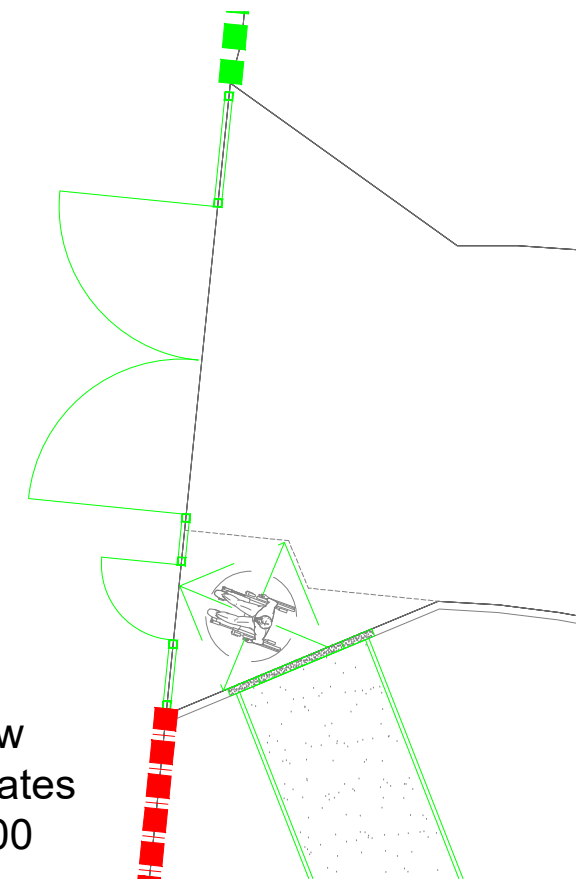

Plan of New External Gates Scale: 1:100

NEW TARMAC SPECIFICATION TO FORM FOOTPATH:

- Excavate & Remove spoil
- Provide new 1.8m wide footpath consisting of:
 - Ground control membrane
 - 150mm Type 1 MOT Stone
 - 50mm Tarmac Base
 - 30mm Tarmac Surface 6mm SMA

New edgings to be 50x150 Concrete Pressed Edgings installed into concrete haunchings.

New PC dropped kerb flush with carriageway. Provide concrete haunching to suit.

Provide yellow thermoplastic line markings (cross-hatch) to identify wheelchair space to personnel gate.

Provide new timber fence; Style to match existing; 0.9m high; Posts set into suitable concrete bases set into existing soft landscape.

Site Plan Scale: 1:500


NEW EXTERNAL FENCING WORKS:

Provide new timber fence; Close boarded tanalised timber fence; 1.8m high; Posts set into suitable concrete bases set into existing soft landscape margin.

Remove existing timber fence posts and panels. Retain existing steel pockets and ensure securely fixed to wall. Provide new tanalised timber posts and close boarded timber fence panels to create new fence height of 1.8m above ground level.

DO NOT SCALE FROM THIS DRAWING. ALL DIMENSIONS TO BE CHECKED ON SITE BY CONTRACTOR. REPORT ANY DISCREPANCIES TO DRAWING AUTHOR AND PROPERTY SERVICES TEAM. DRAWING OR CONTENTS SHOULD NOT BE DUPLICATED WITHOUT PRIOR CONSENT.

DRAWING TO BE READ IN CONJUNCTION WITH ALL OTHER PROJECT DOCUMENTS INCLUDING BUT NOT LIMITED TO DRAWINGS, SPECIFICATIONS, SCHEDULES

 

1:1

NOTES

P1	First Issue	28/05/21	MJY
Rev	Notes	Date	Issued By



SERVICE

Accommodation Strategy
 BMBC

PROJECT

Alteration & Refurbishment of Queens House, Queens Road, Barnsley, S71 1AR

TITLE

Proposed Foot-path

PROJECT REF Queens House	DRAWING REFERENCE BMBC-DR-A-011	REV P1
SCALE Noted	DISCIPLINE ARCHITECTURE	SHEET SIZE A3
PURPOSE OF ISSUE PRELIMINARY		Drawn MJY Checked MJY