



- NOTES**
- 1 © Saunders Architects LLP
 - 2 Figured dimensions must be taken in preference to scaled dimensions and site dimensions are to be checked before work is put in hand
 - 3 This drawing has been prepared from Ordnance Survey Superplan Data © Crown Copyright
Topo survey information supplied by: Castle Surveys Ltd drawing 20314-20-01, dated 25.09.20.

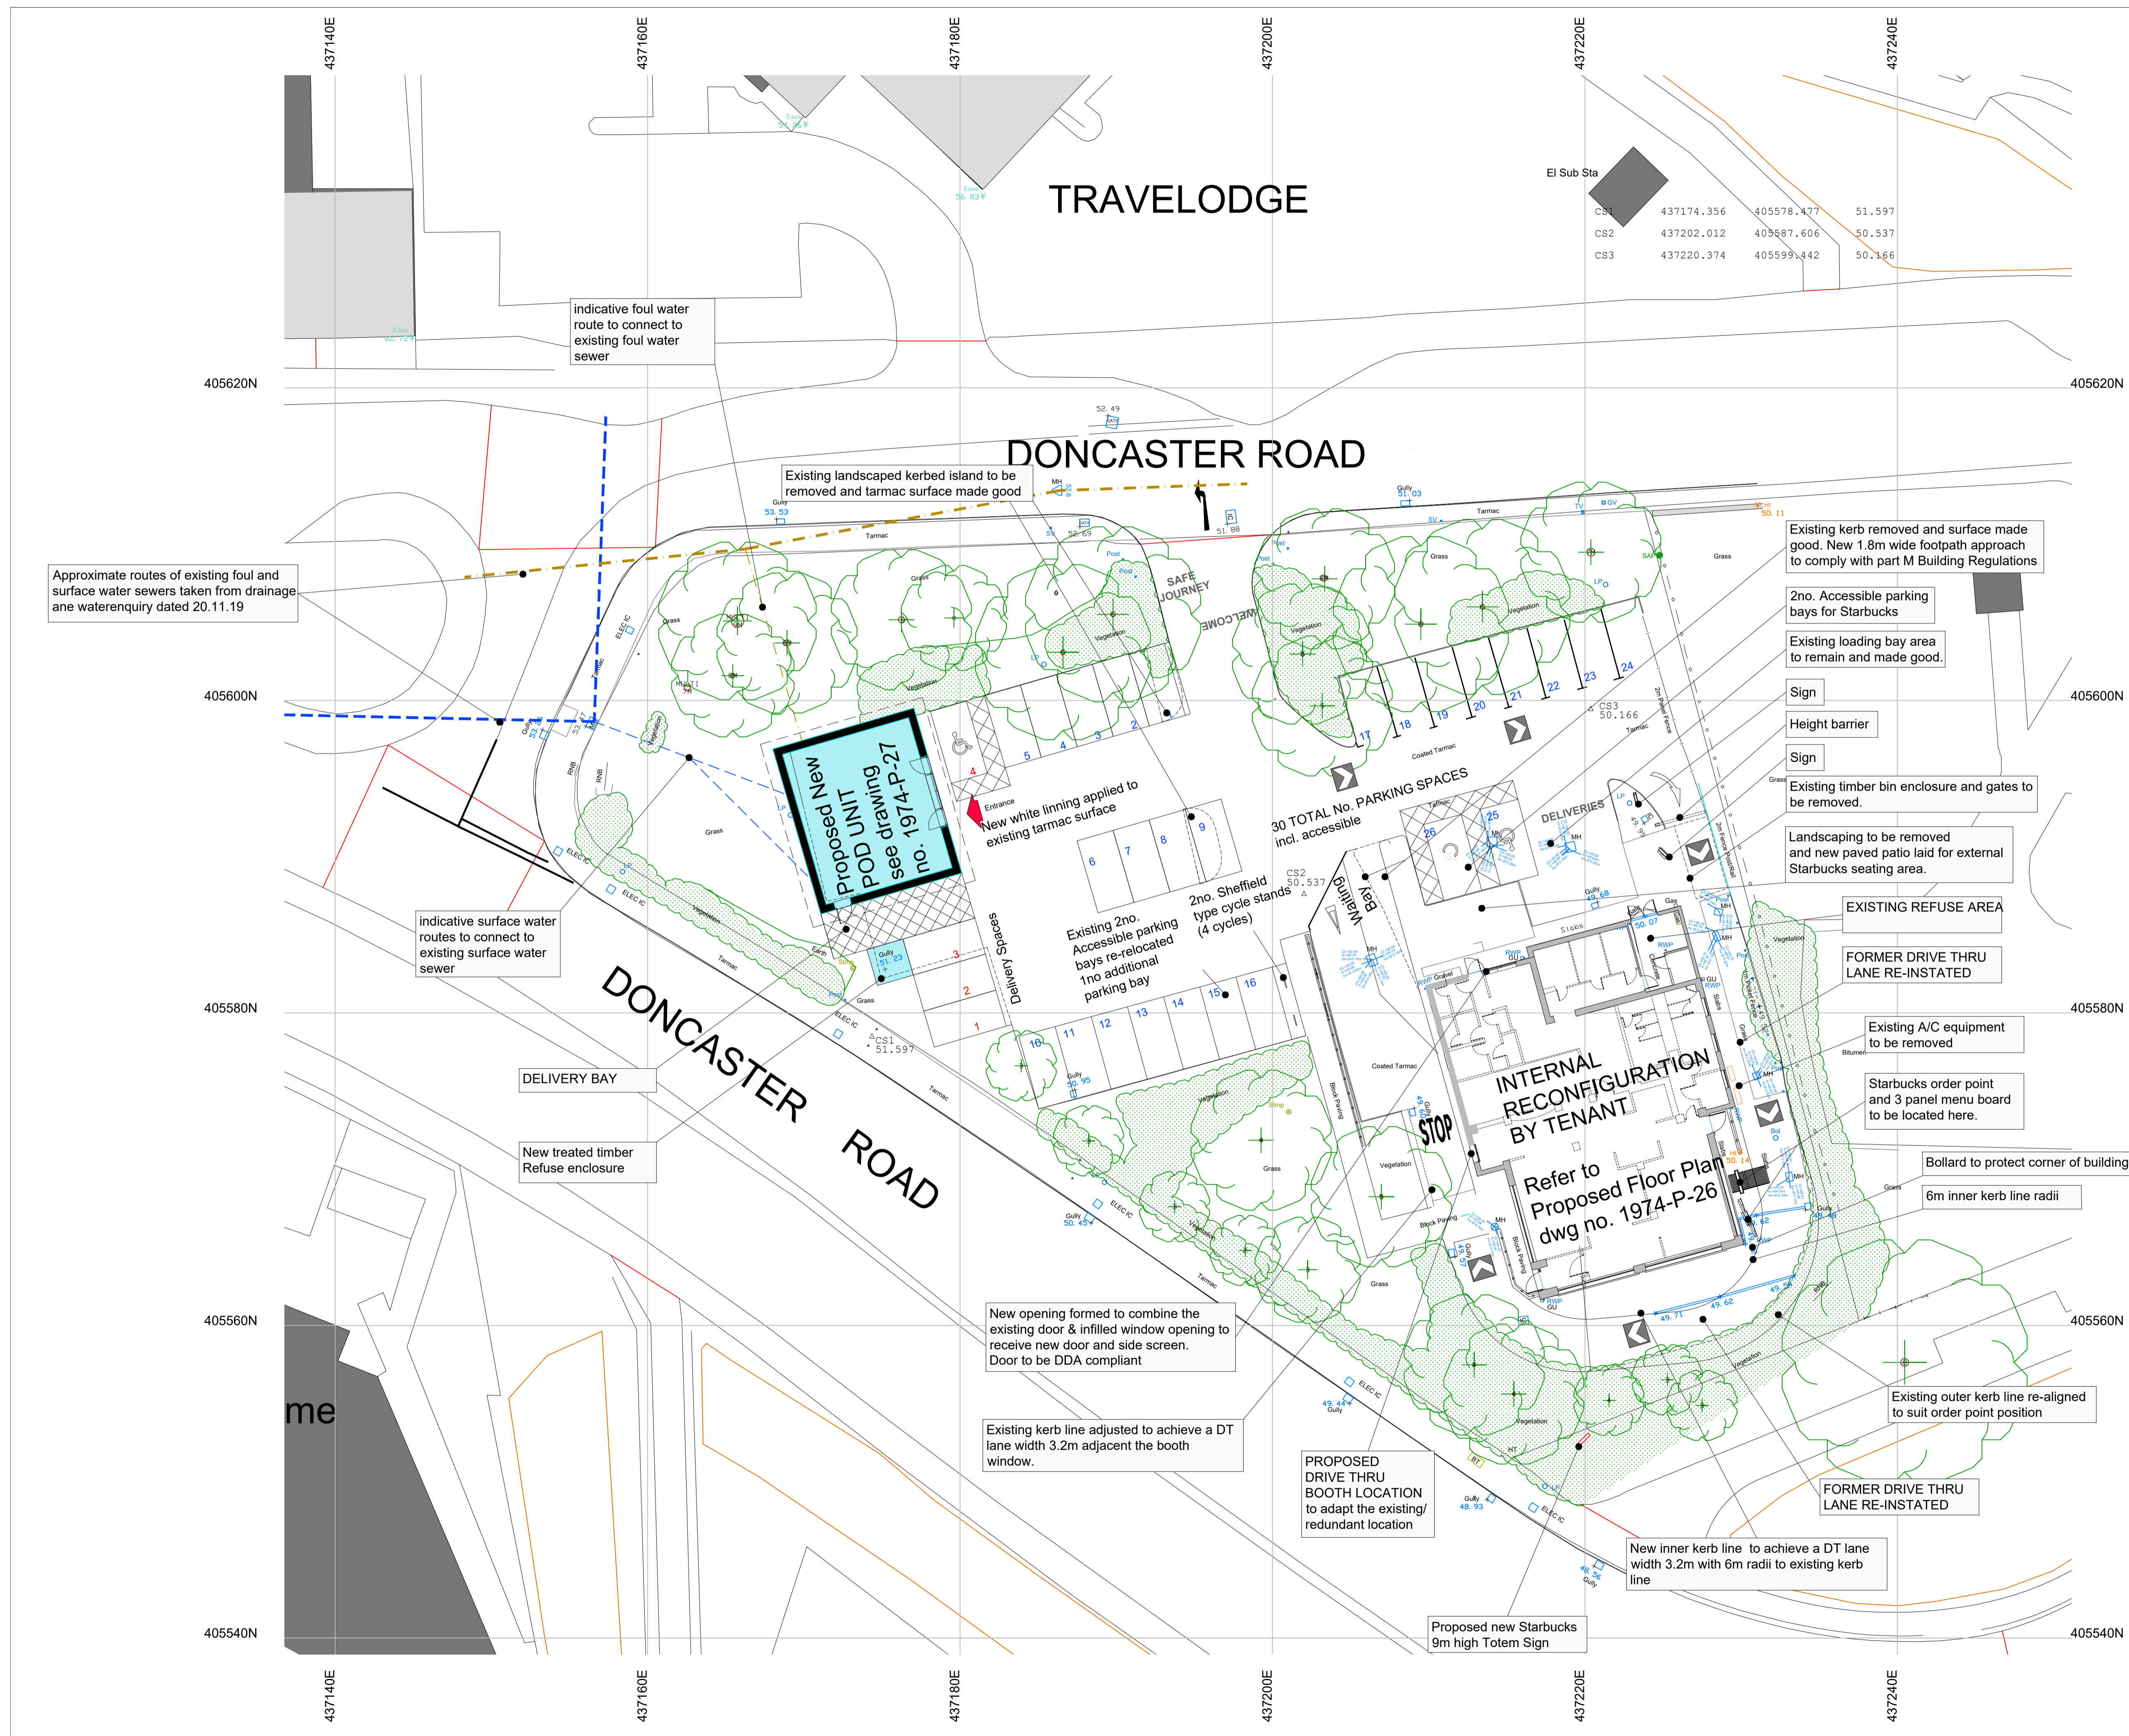

AMENDMENTS

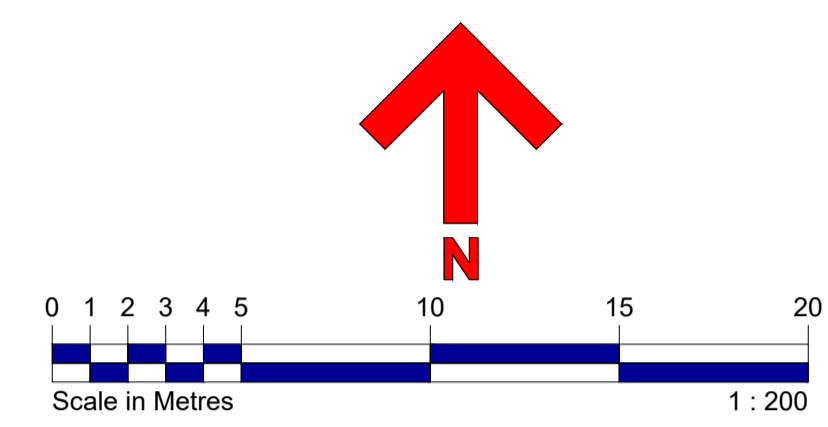

5th Floor Eaton House 1 Eaton Road Coventry CV1 2FJ
Telephone: 024 7622 0387 Email: email@saundersarchitects.co.uk
Saunders Architects is a trading name of Saunders Architects LLP
Registered in England & Wales Registered No OC307148

PROPOSED SITE PLAN

Proposed Alterations to Former F&B Unit
Doncaster Road
BARNSELY, S70 3PE
for Four Oaks 5 Property Investment Ltd

SCALE 1:200 @ A1	
Drawn PAR	Date Oct 2020
DRAWING No	REVISION
1974-P-25	