


STAFF
3NO FULL TIME EXISTING
3NO. FULL TIME PROPOSED


FLEET SIZE
3NO. 26 T 2.4X7M



2NO. 16T 2.4X6M

 

TRIP FREQUENCY
10 PER DAY IN ACCORDANCE WITH
PLANNING CONDITION 2011/0171 NO.7

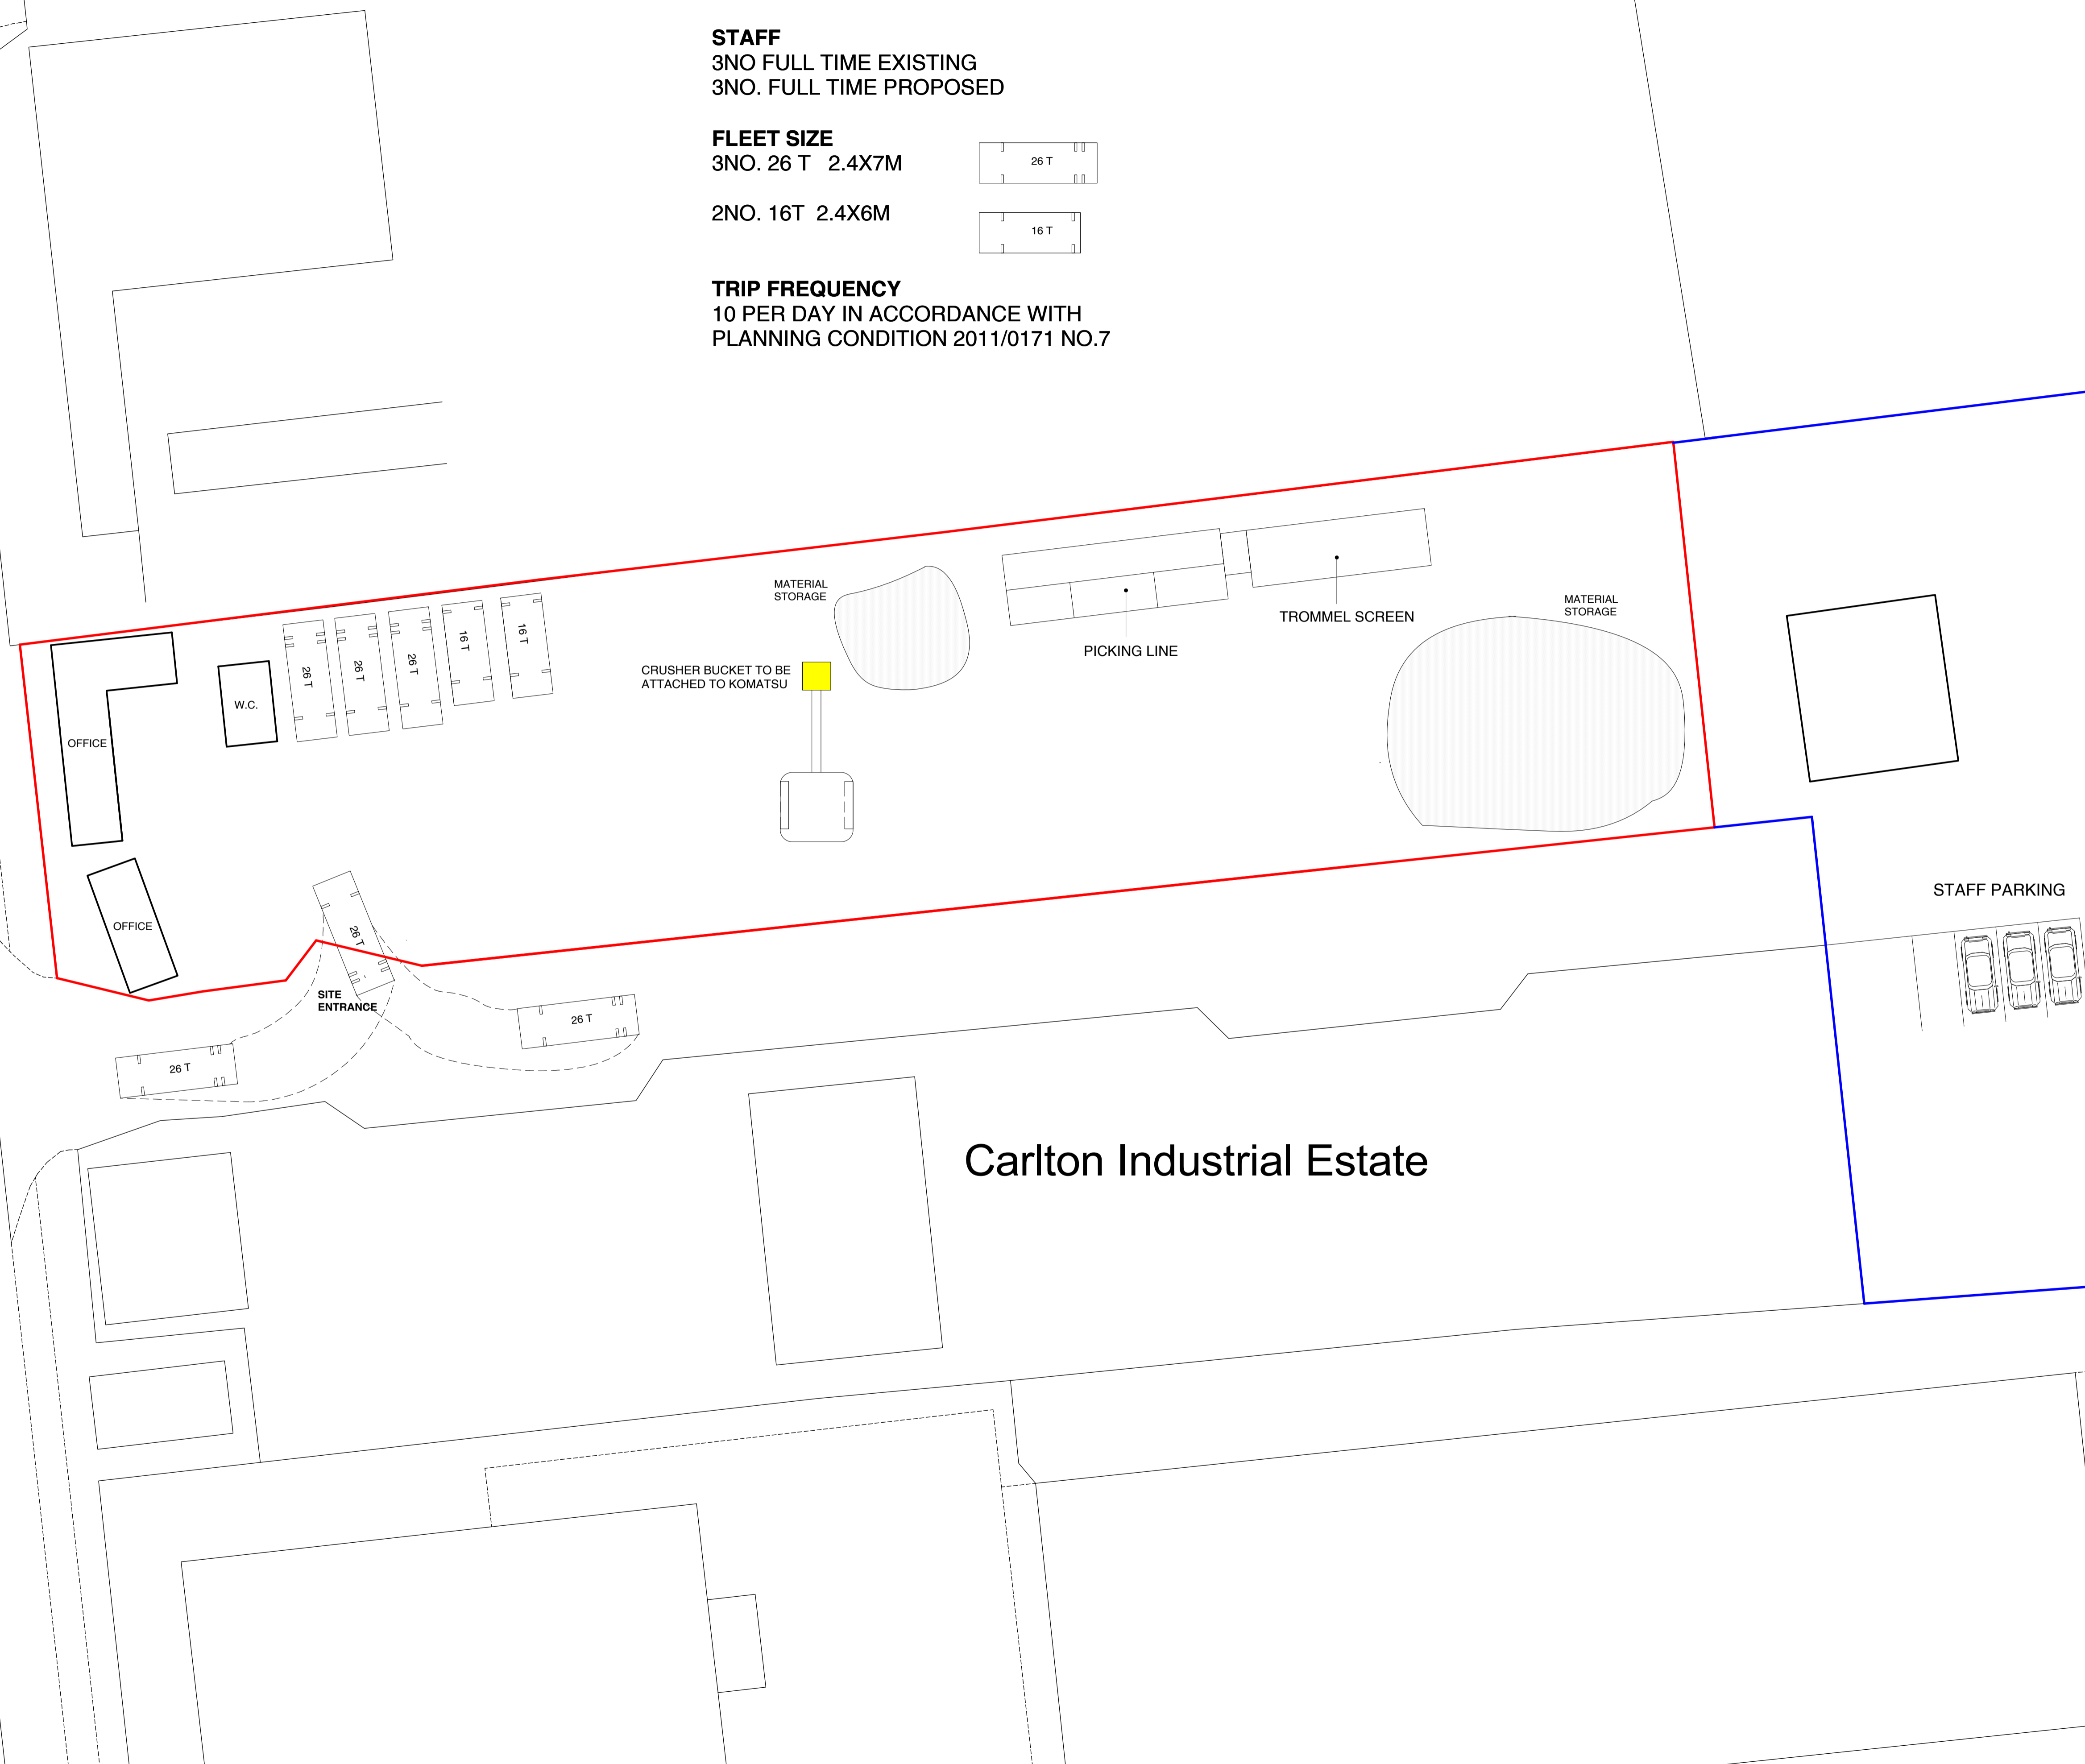

Carlton Industrial Estate

notes
*No dimensions to be scaled from this drawing which is the property of the company. It is not to be used or disclosed in any way except as authorised by the company. The client is responsible for providing architect with correct site boundary/ownership definitions and any covenants or easements relating to the site. Architect will assume site boundaries as clearly defined, unless otherwise informed by client.
No work to be carried out without planning permission, until all pre start planning conditions have been discharged and until a building regulations application has been submitted.
Any work carried out before building regulations approval has been granted will be strictly at clients own risk.
Any building works within 6m of a neighbouring home's foundations may require you to notify the owner of that property of your intentions, at least one month before you start work.
Work to an existing party wall requires you to give at least two months notice of your intentions. If consent to carry out work cannot be reached procedures dealing with an dispute should be followed (the party wall act 1996).*

IT IS THE RESPONSIBILITY OF THE CONTRACTOR TO NOTIFY THE ARCHITECT OF ANY DISCREPANCIES ON THE DRAWING PRIOR TO CONSTRUCTION.
ALL DIMENSIONS TO BE CHECKED ON SITE IF IN DOUBT ASK!

revisions

title: SITE PLAN

project: UNIT 1-3 CARLTON INDUSTRIAL ESTATE
SHAWFIELD ROAD
for MR S. O'DONNELL

scale 1:200 at A1
drawing no 01.