



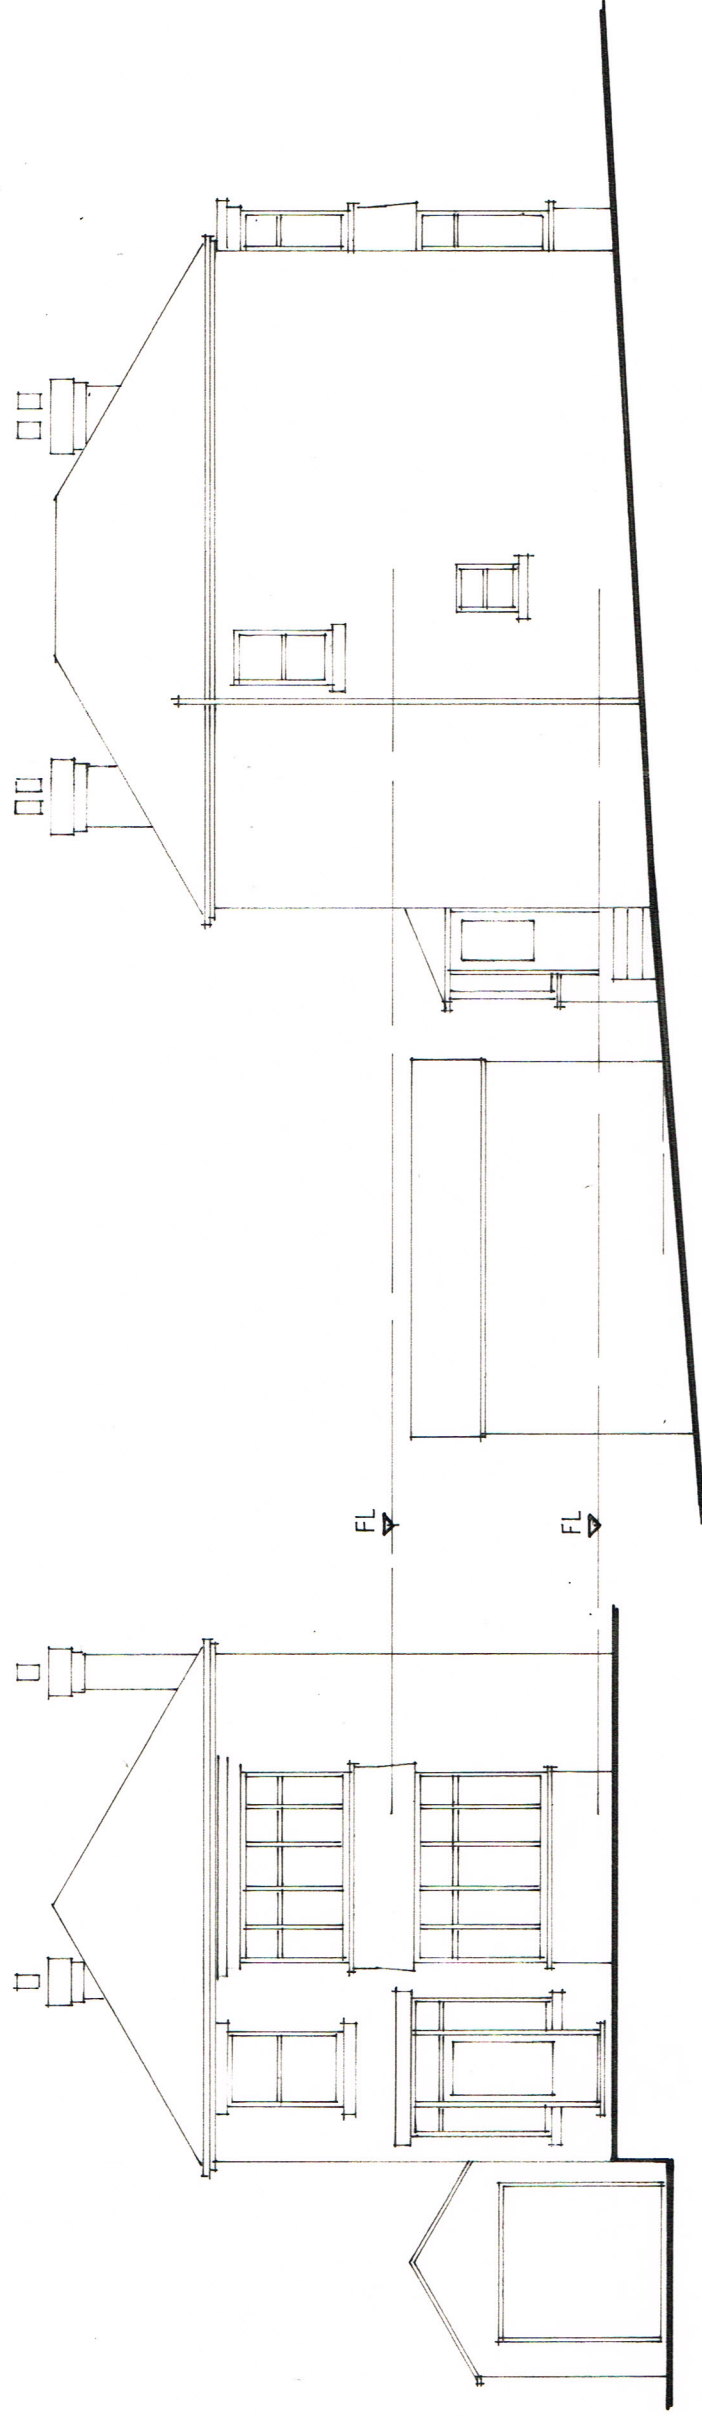

Front Elevation

Side Elevation

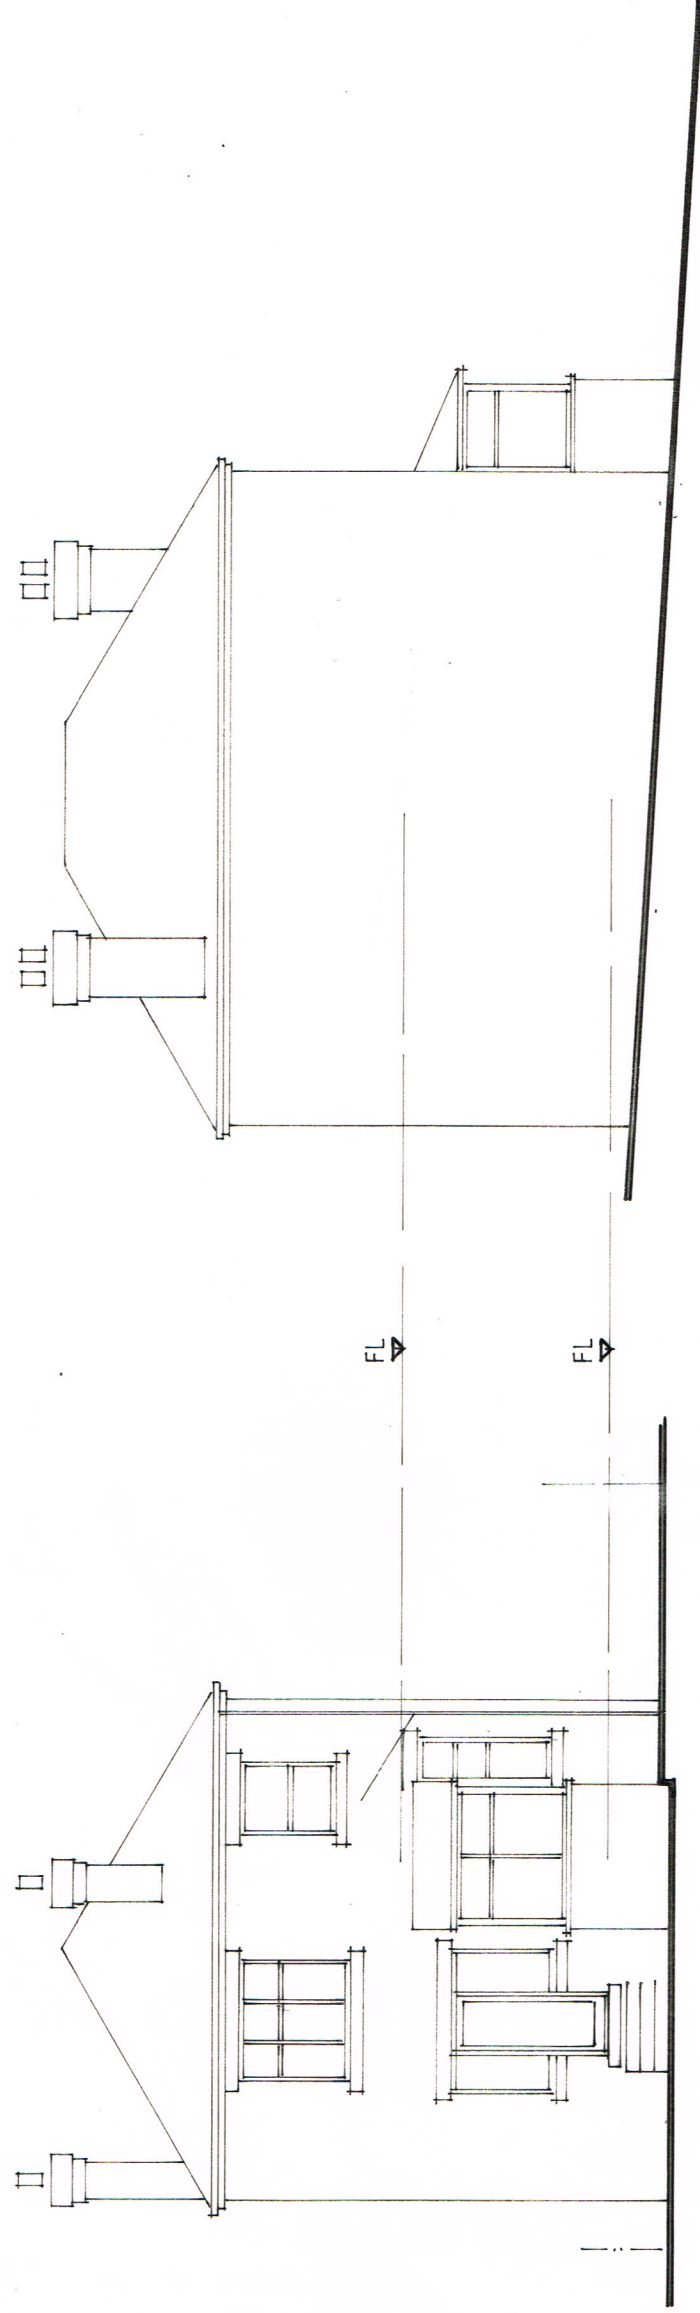

Rear Elevation

Side Elevation

External Materials

Roof covering – natural blue slate.

Eaves – white half round PVC guttering onto white painted fascia and soffit.

Walls – facing brickwork.

Window frames – mixture of white uPVC and painted timber

revision	description	date

The contractor shall check all dimensions on site and report discrepancies before work commences.
No dimension shall be scaled off this drawing.
©Copyright of this drawing is retained by A L Turner

client	M. Kinvig
project	Proposed Extension and Alterations at Allen Bar, Barnsley Road, Dodworth, S75 3JU
title	Elevations as Existing

A L Turner + Associates 1 LORING ROAD, RAVENSCAR, SCARBOROUGH, YO13 0LY 07976 397307 tonyturner823@btinternet.com www.yorkshirearchitectural.co.uk	
date	05.17
scale	1:100
dwg size	A3
drawn	ALT

issue	final
drawing no.	2341:2
rev	