


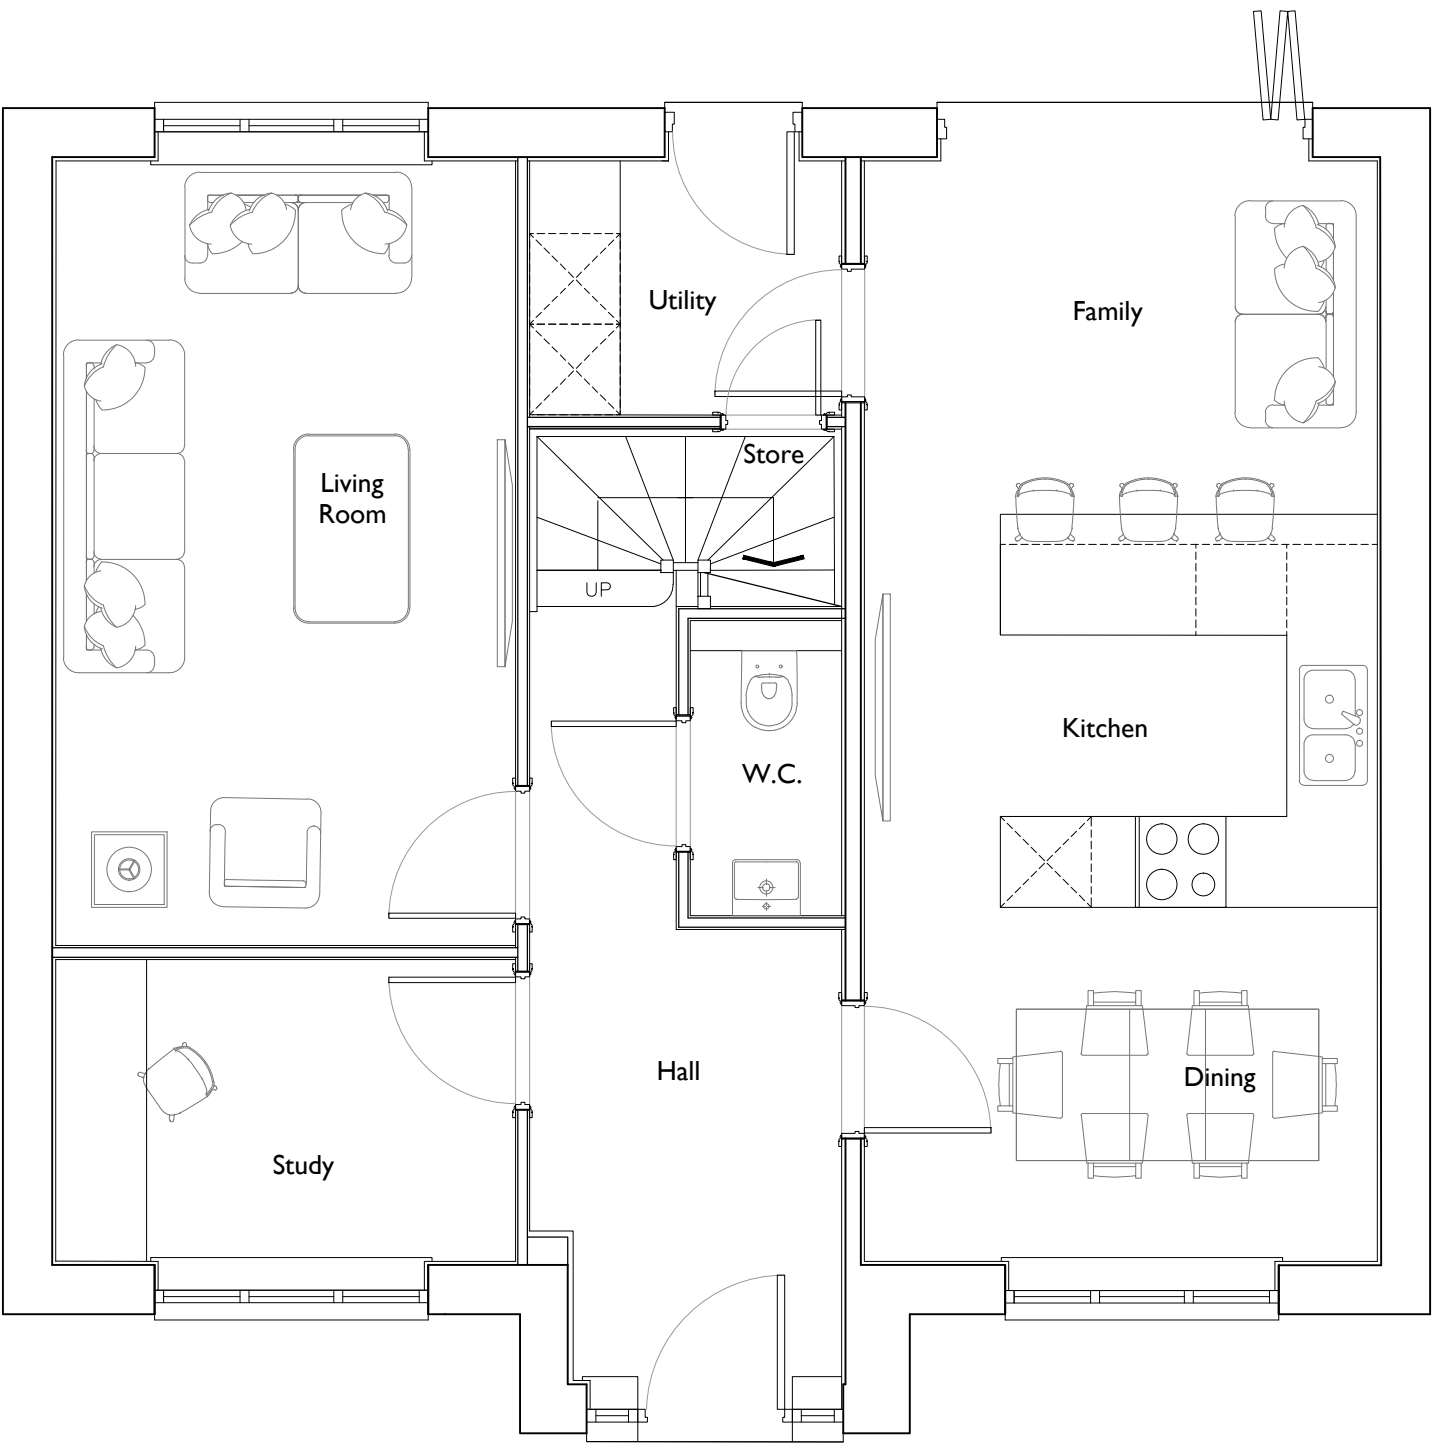

GROUND FLOOR

AS
PLOT 13

Date 06.10.21	Description Plot numbering updated.	Rev A	House Type N403A	Thorpe Arch Grange Walton Road Thorp Arch LS23 7BA		Scale @ A3 1:50		Date 18/03/21
			Drawing Title Ground Floor Plan	01937 543599 www.newethomes.co.uk		Drawn JL	Checked	
			Site Thurlistone			Drawing No. TS-N403A.01		Rev. A

