



SECOND FLOOR AS PROPOSED


REAR ELEVATION

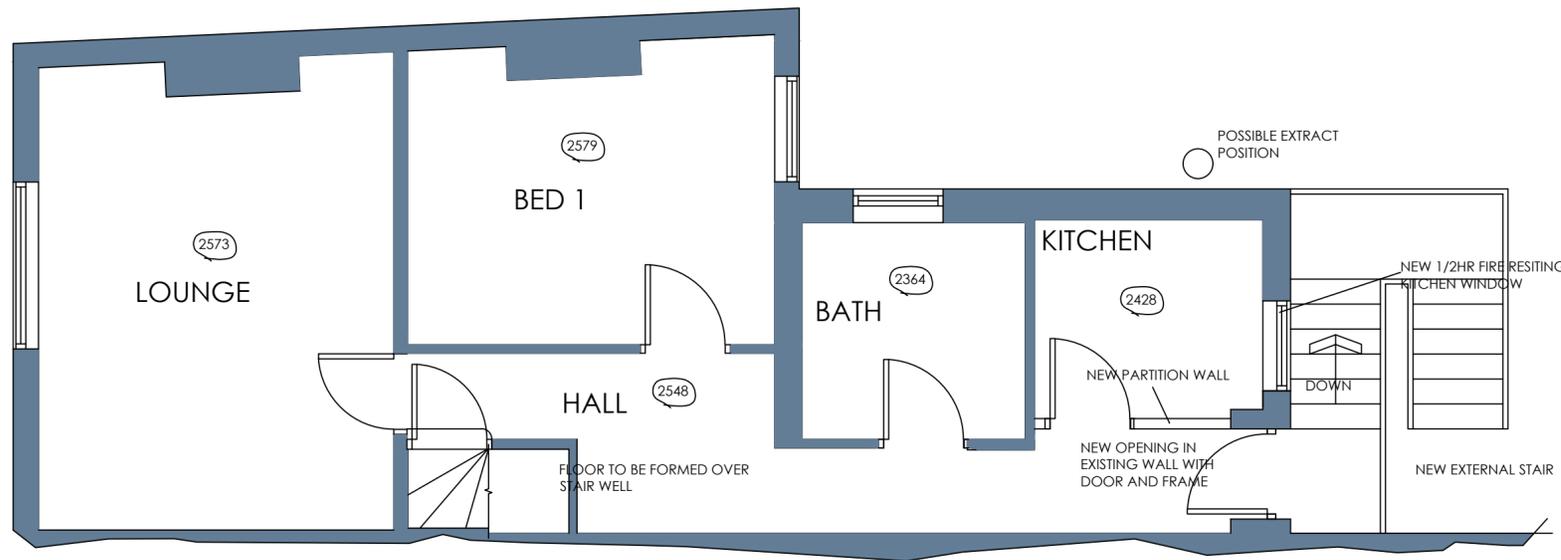

FIRST FLOOR AS PROPOSED

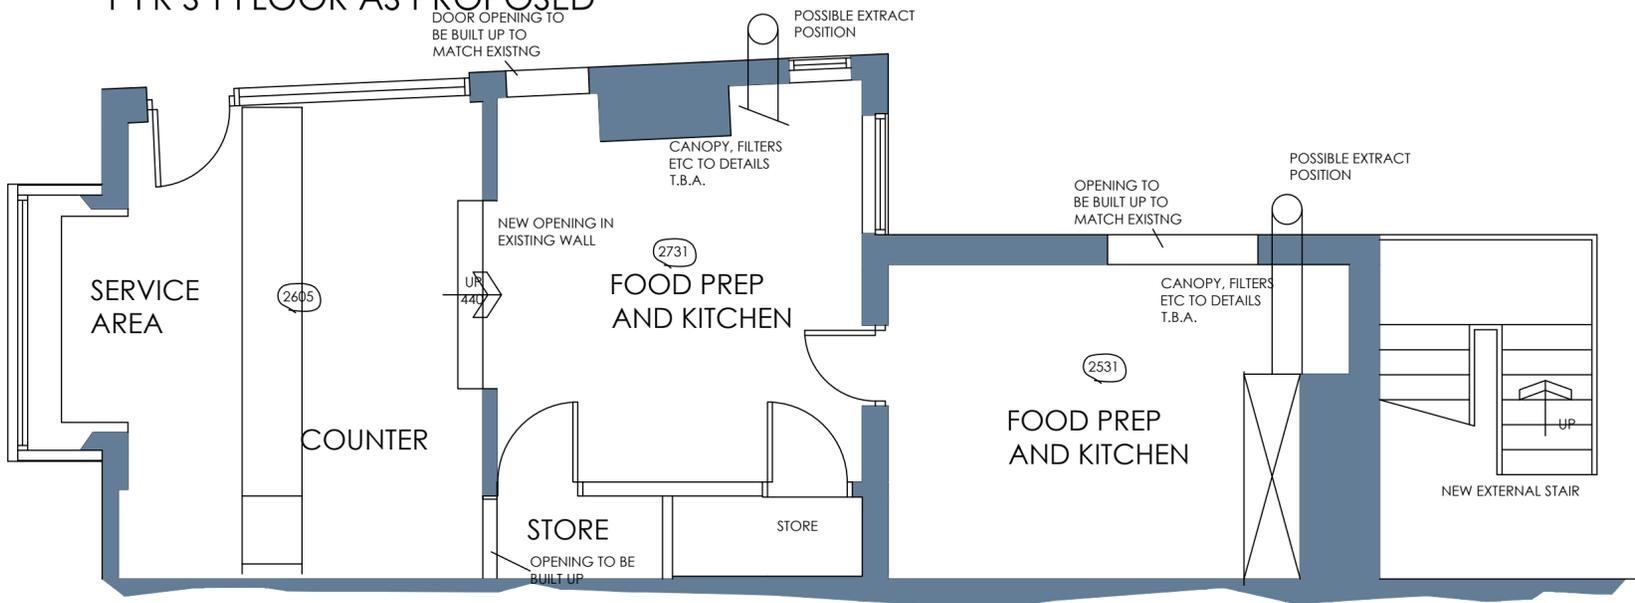

GROUND FLOOR AS PROPOSED

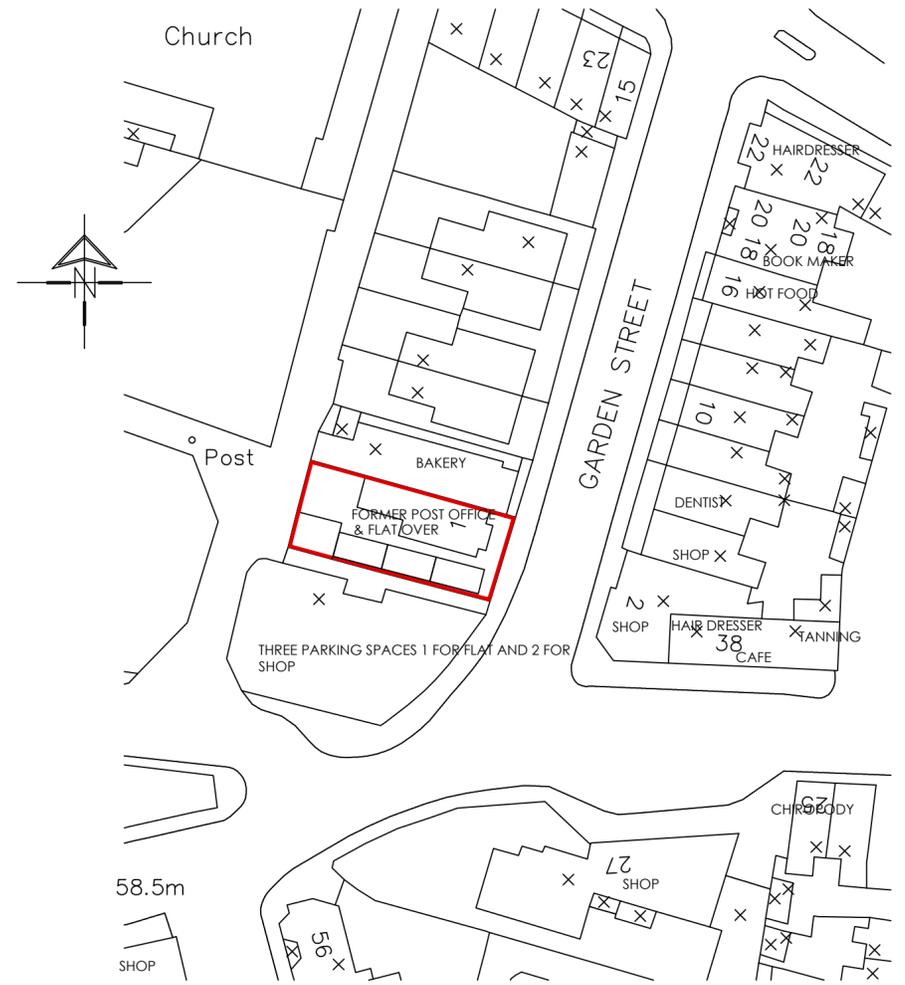

LOCATION PLAN

SCALE 1:500

THE PROPERTY IS LOCATED WITHIN THE COMMERCIAL CENTRE OF DARFIELD AND WAS UNTIL RECENTLY A POST OFFICE WITH LIVING ACCOMMODATION ABOVE THAT GENERATED BOTH PEDESTRIAN AND VEHICULAR TRAFFIC. THE PROPOSAL IS FOR THE CHANGE OF USE OF THE GROUND FLOOR TO HOT FOOD TAKEAWAY. DETAILS OF EXTRACT PROPOSALS TO BE SUBMITTED WITH A TOWN & COUNTRY PLANNING APPLICATION.

THE POTENTIAL OWNER IS PROPOSING THAT THE HOT FOOD BUSINESS WILL BE PREDOMINANTLY A DELIVERY SERVICE

		8 MORSTON BUSINESS PARK, WHALEY ROAD, BARUGH GREEN, BARNSELEY, S75 1HQ		Phone: 01226 208482 Fax: 01226 283030 Email: info@whiteaguspартnership.co.uk Web: www.whiteaguspартnership.co.uk	
ARCHITECTURAL SERVICES AND SURVEYORS				Project:	
PROPOSED CHANGE OF USE 1 GARDEN STREET DARFIELD BARNSELEY				Client: MR A.ALI	
Drawing Title: PLANS AND ELEVATIONS AS PROPOSED		Date: FEB 2018	Scale: 1:100	Ref: 18-140	
Date: 15-04-19		Suffix: A	Description: MINOR AMENDMENTS TO GROUND FLOOR PLAN	Date: 15-04-19	Suffix: A