


**GROUND FLOOR
WITH GARAGE**

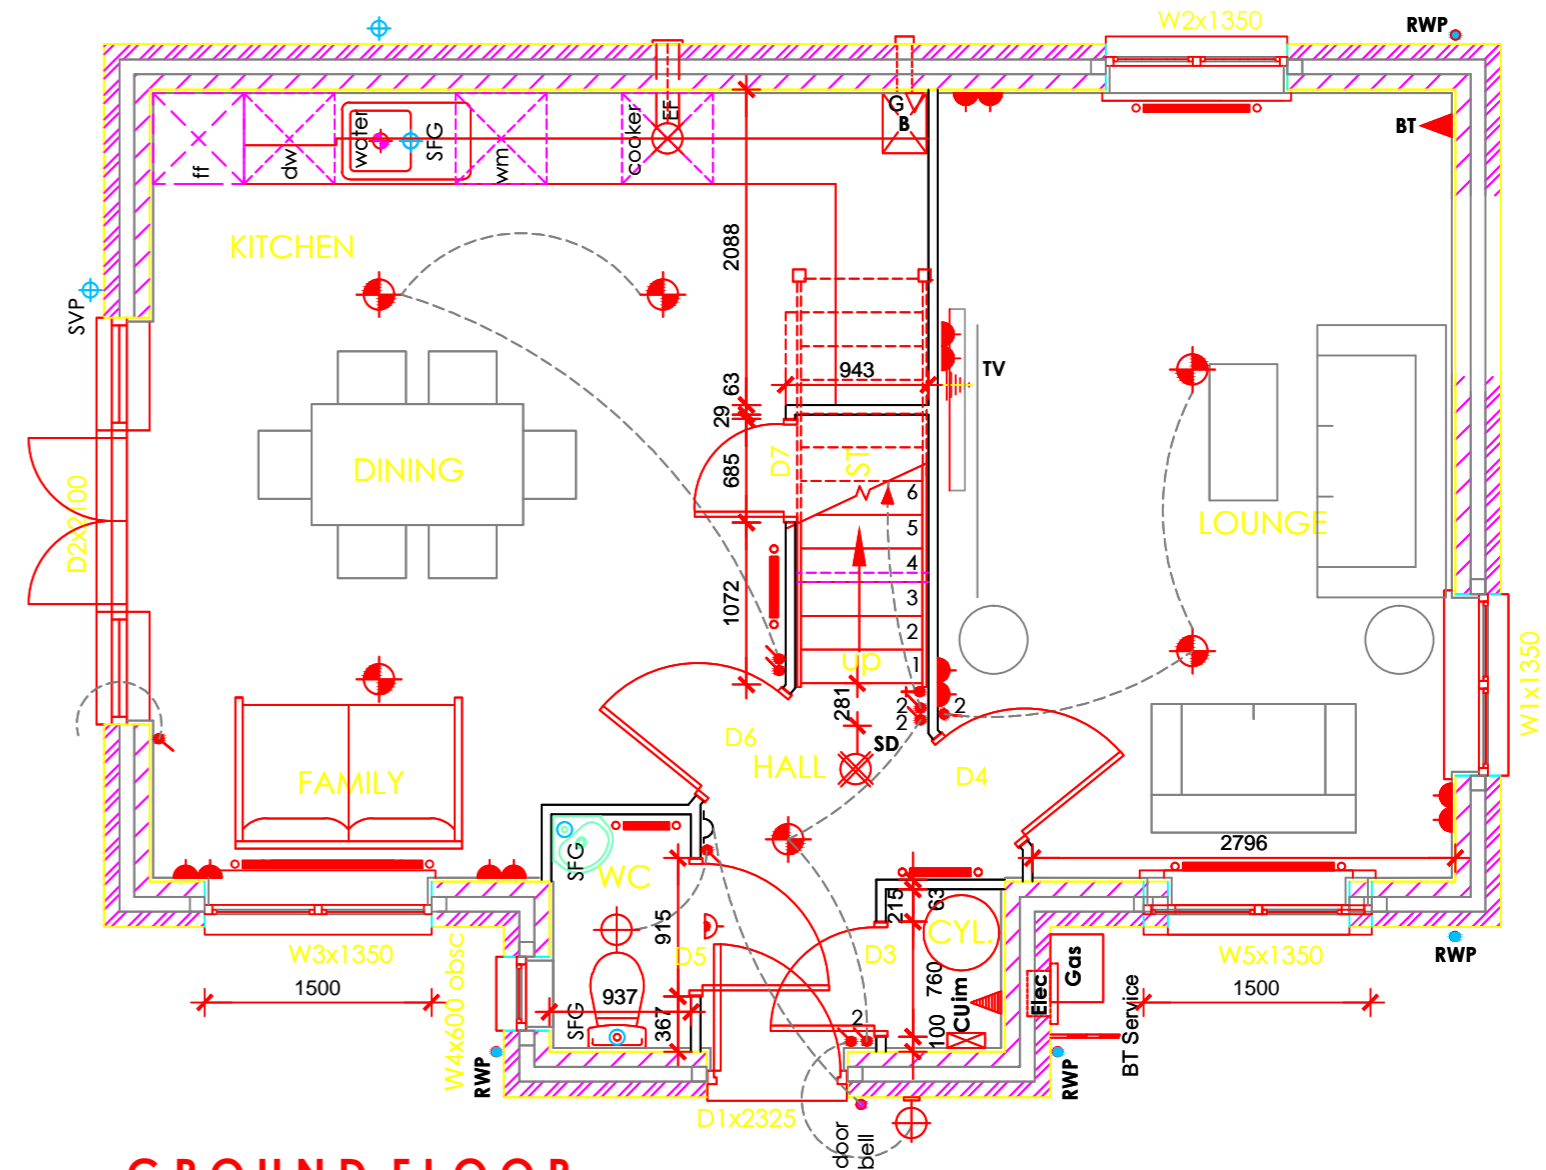

**GROUND FLOOR
WITHOUT GARAGE**

REV B 15-03-16 GARAGE ENLARGED
 REV A 11-02-16 GARAGE ADDED
 Revision:
 Scale: 1:100 @A2
 Date: JAN 2016
 Drawn by:
 Project: DEVELOPMENT AT
 NEWSOME AVE
 WOMBWELL
 Title:
 Type C
 GROUND FLOOR PLAN
 Drg No:15-126-C1 Rev: B