

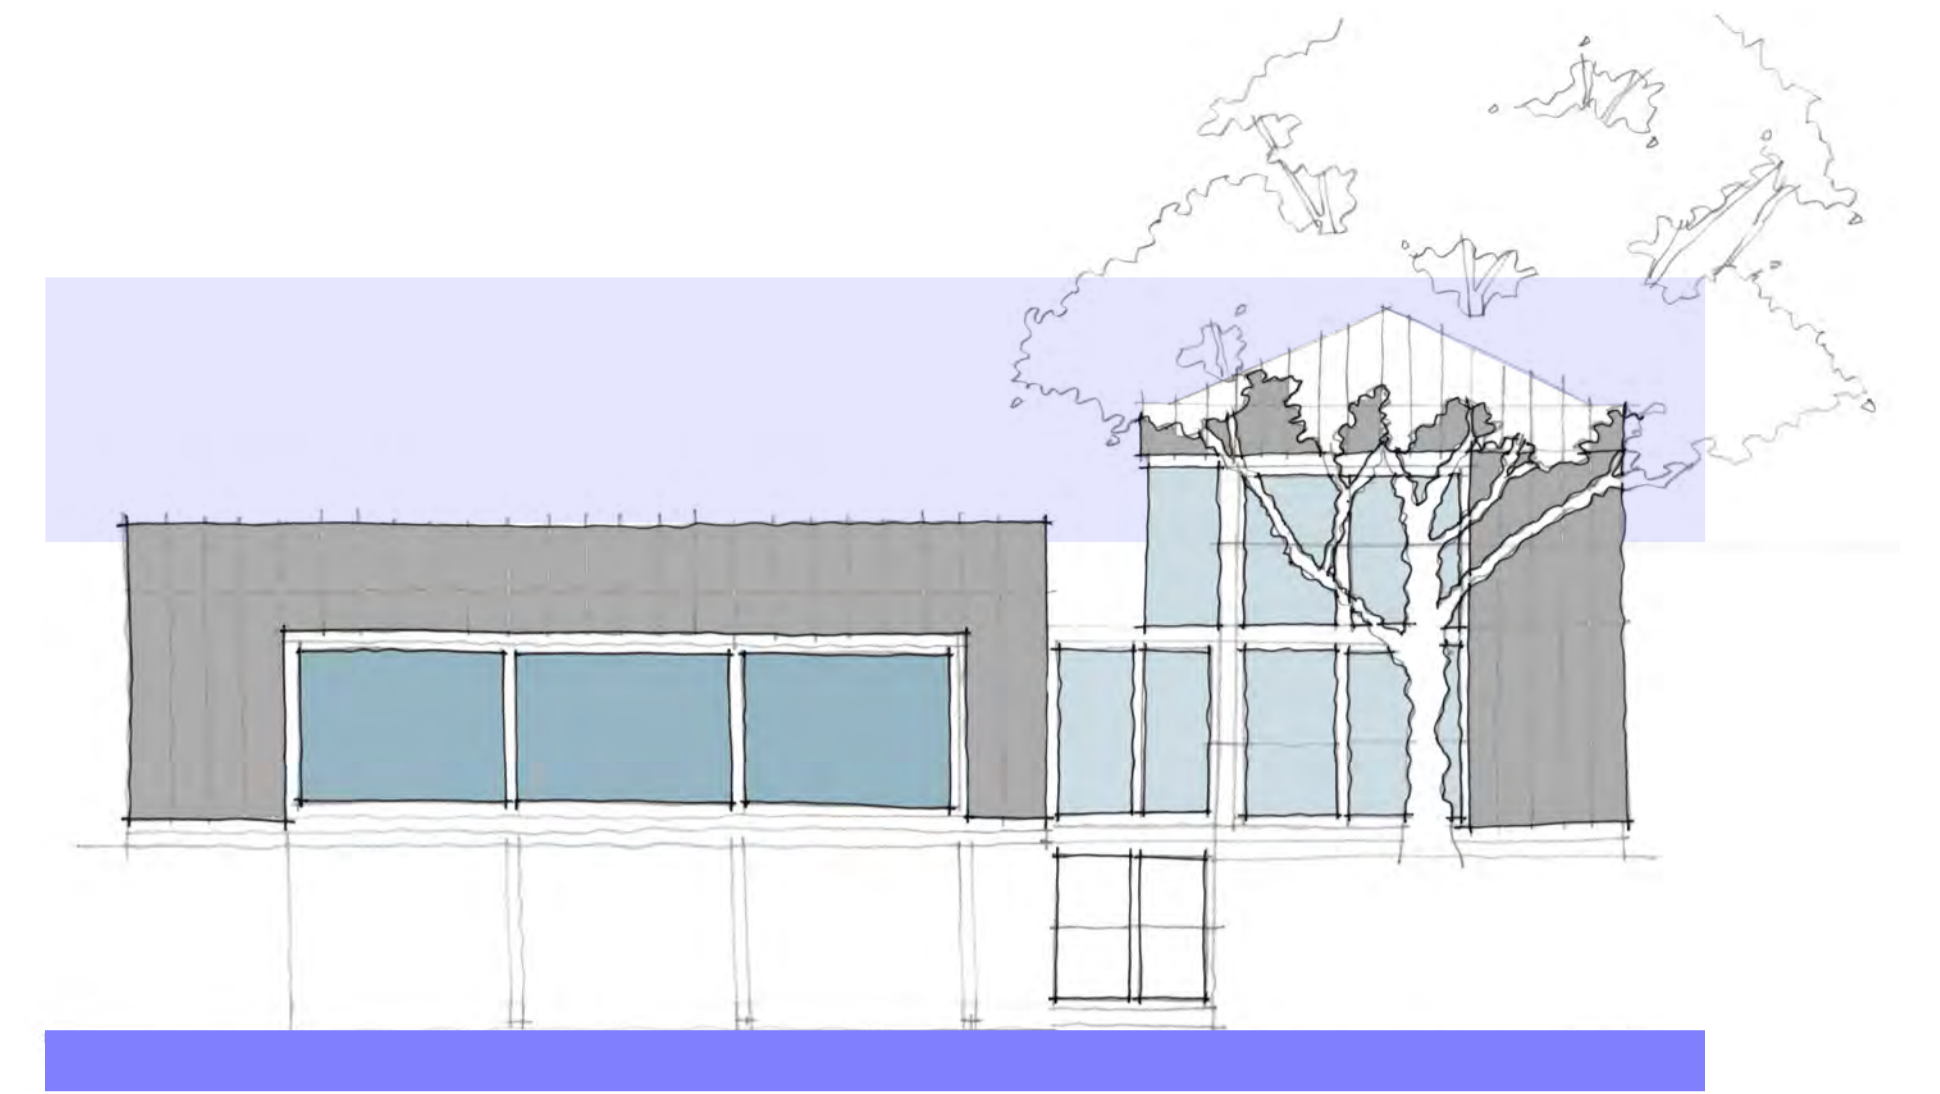


BLOCK PLAN - 1:250


FIRST FLOOR PLAN - 1:50

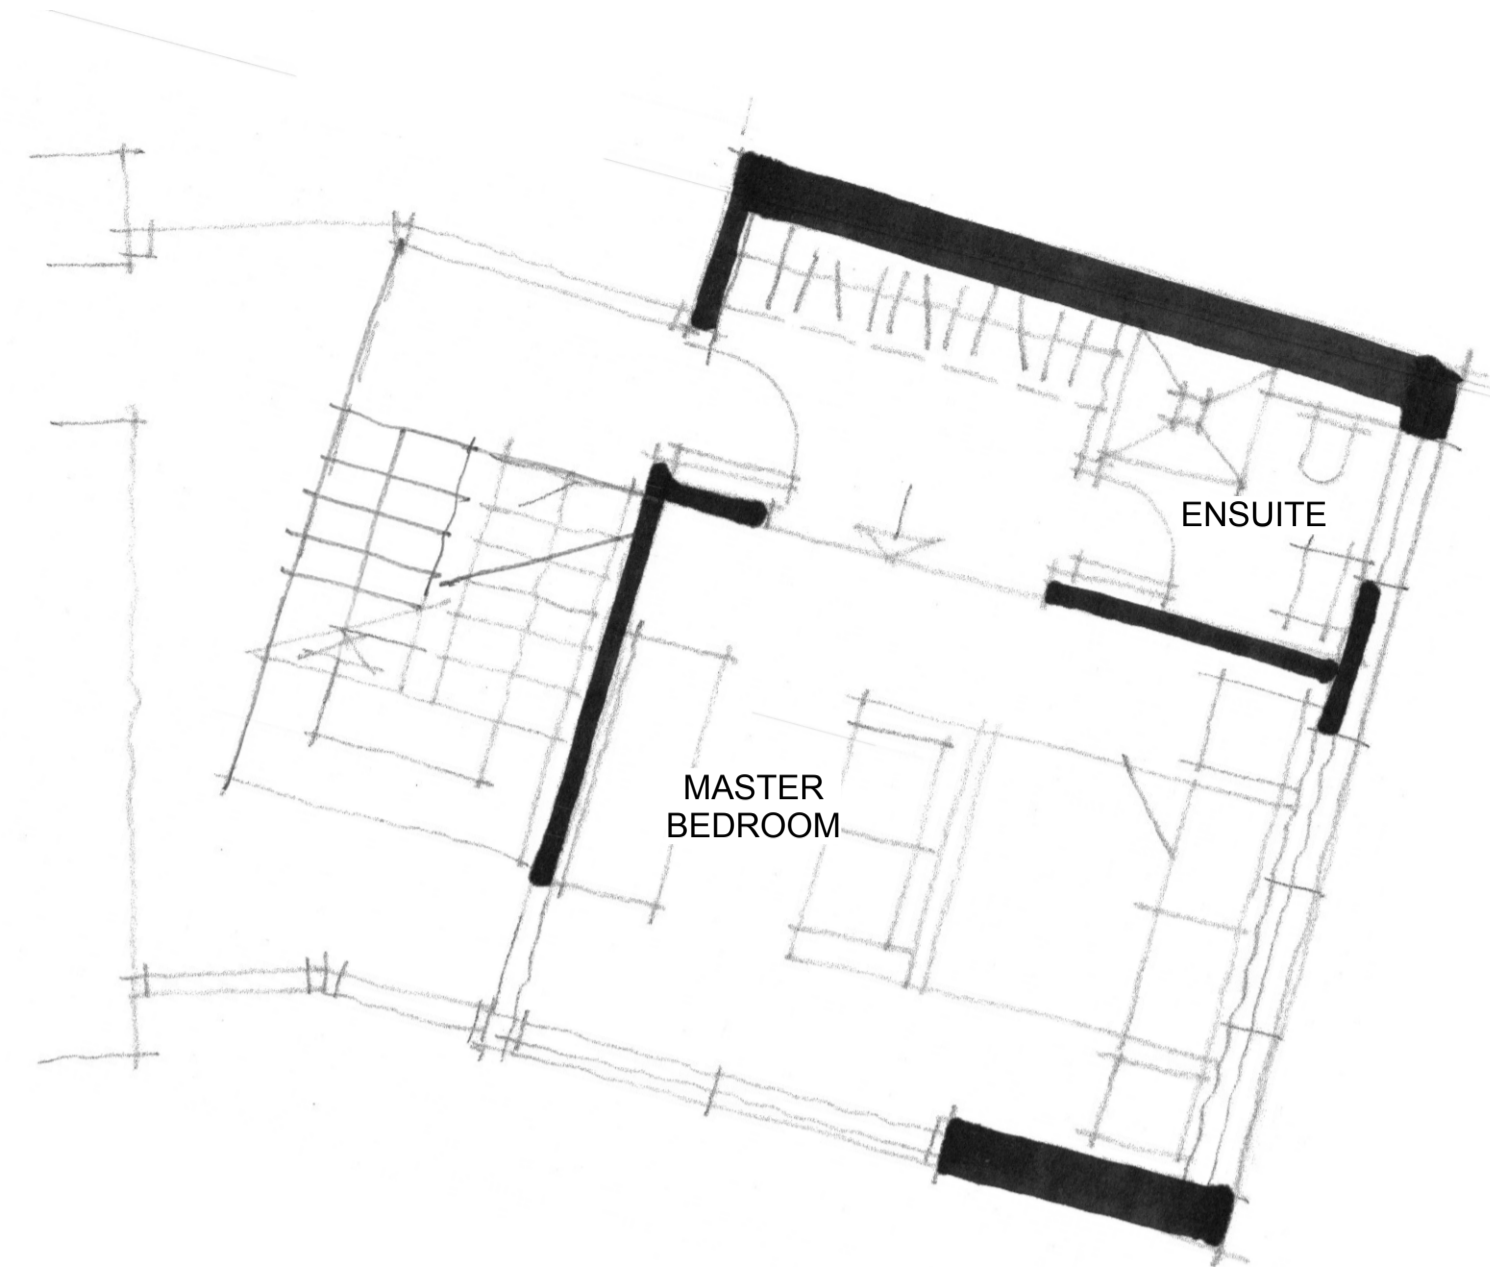


SOUTH ELEVATION - 1:100
RIVER DON

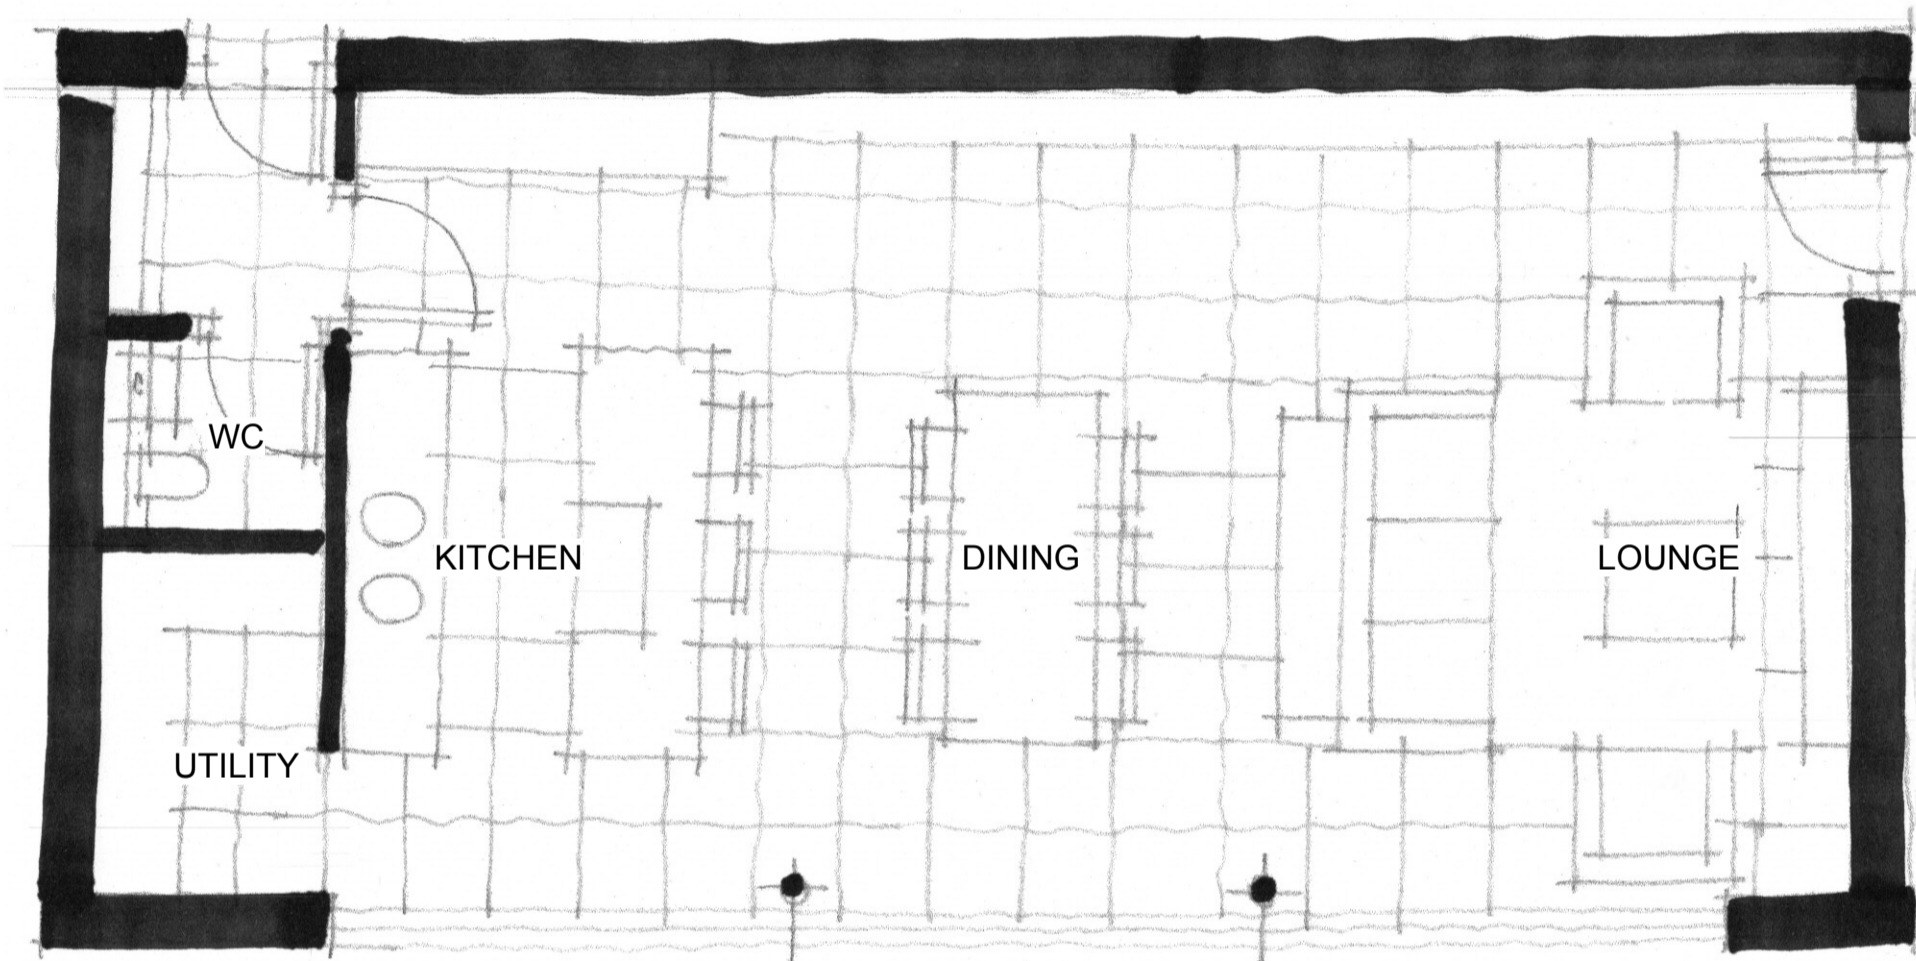

GROUND FLOOR PLAN - 1:50

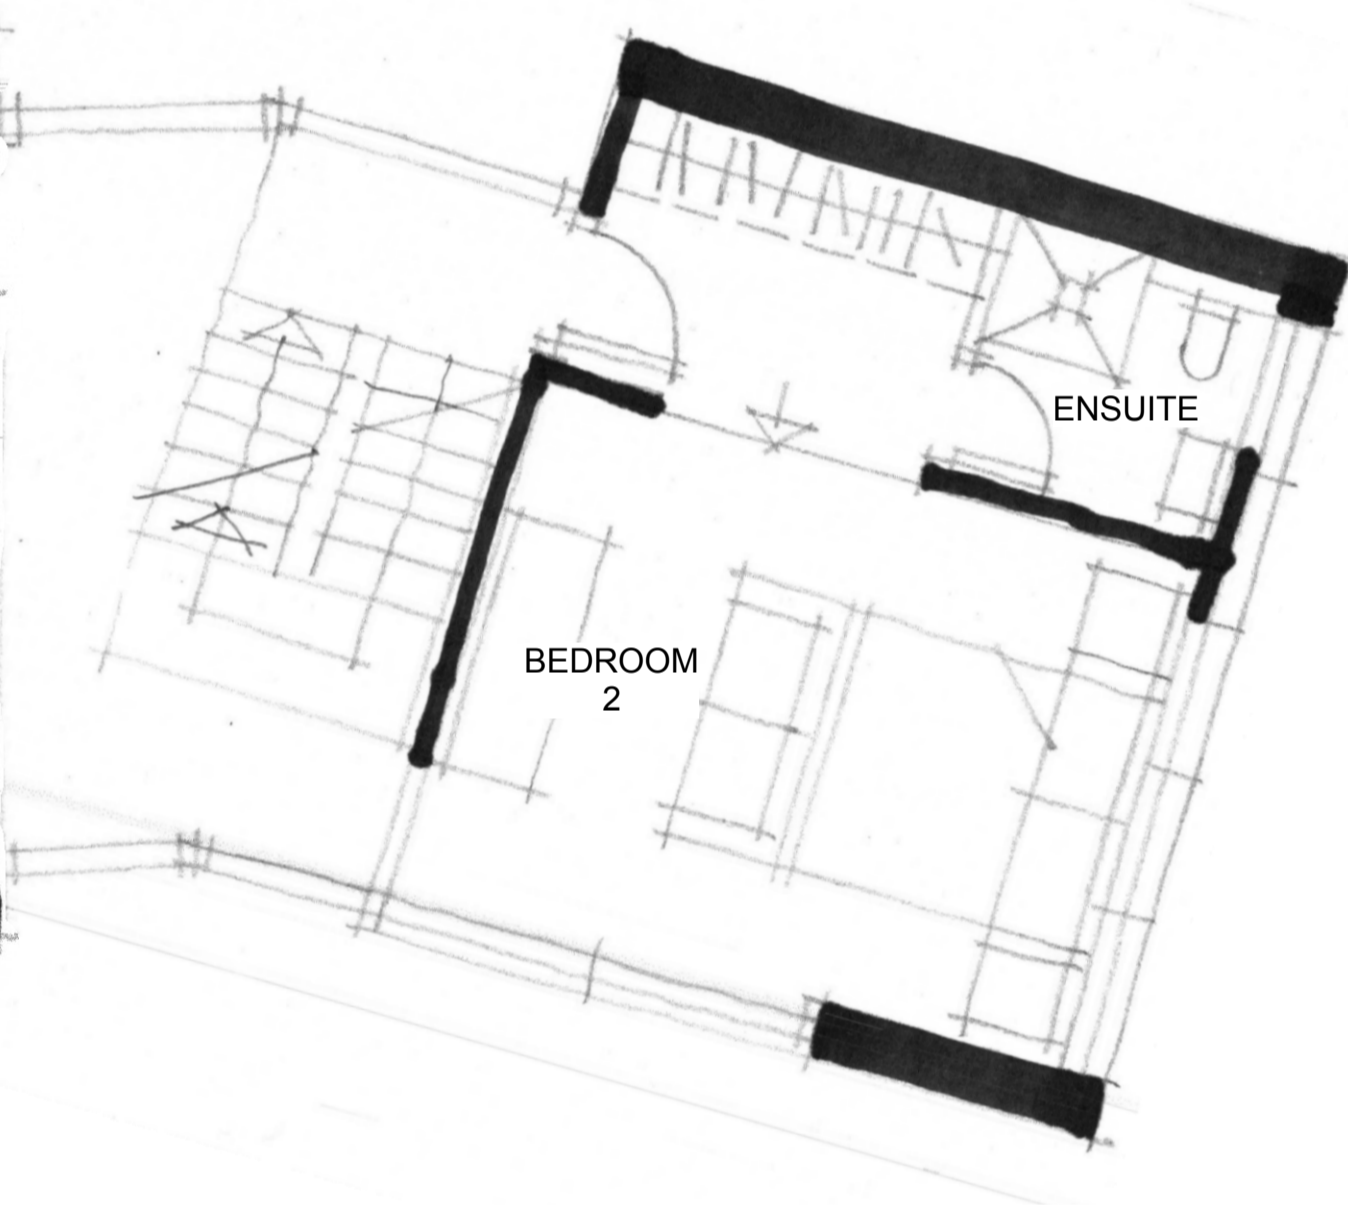

LOWER GROUND FLOOR PLAN - 1:50

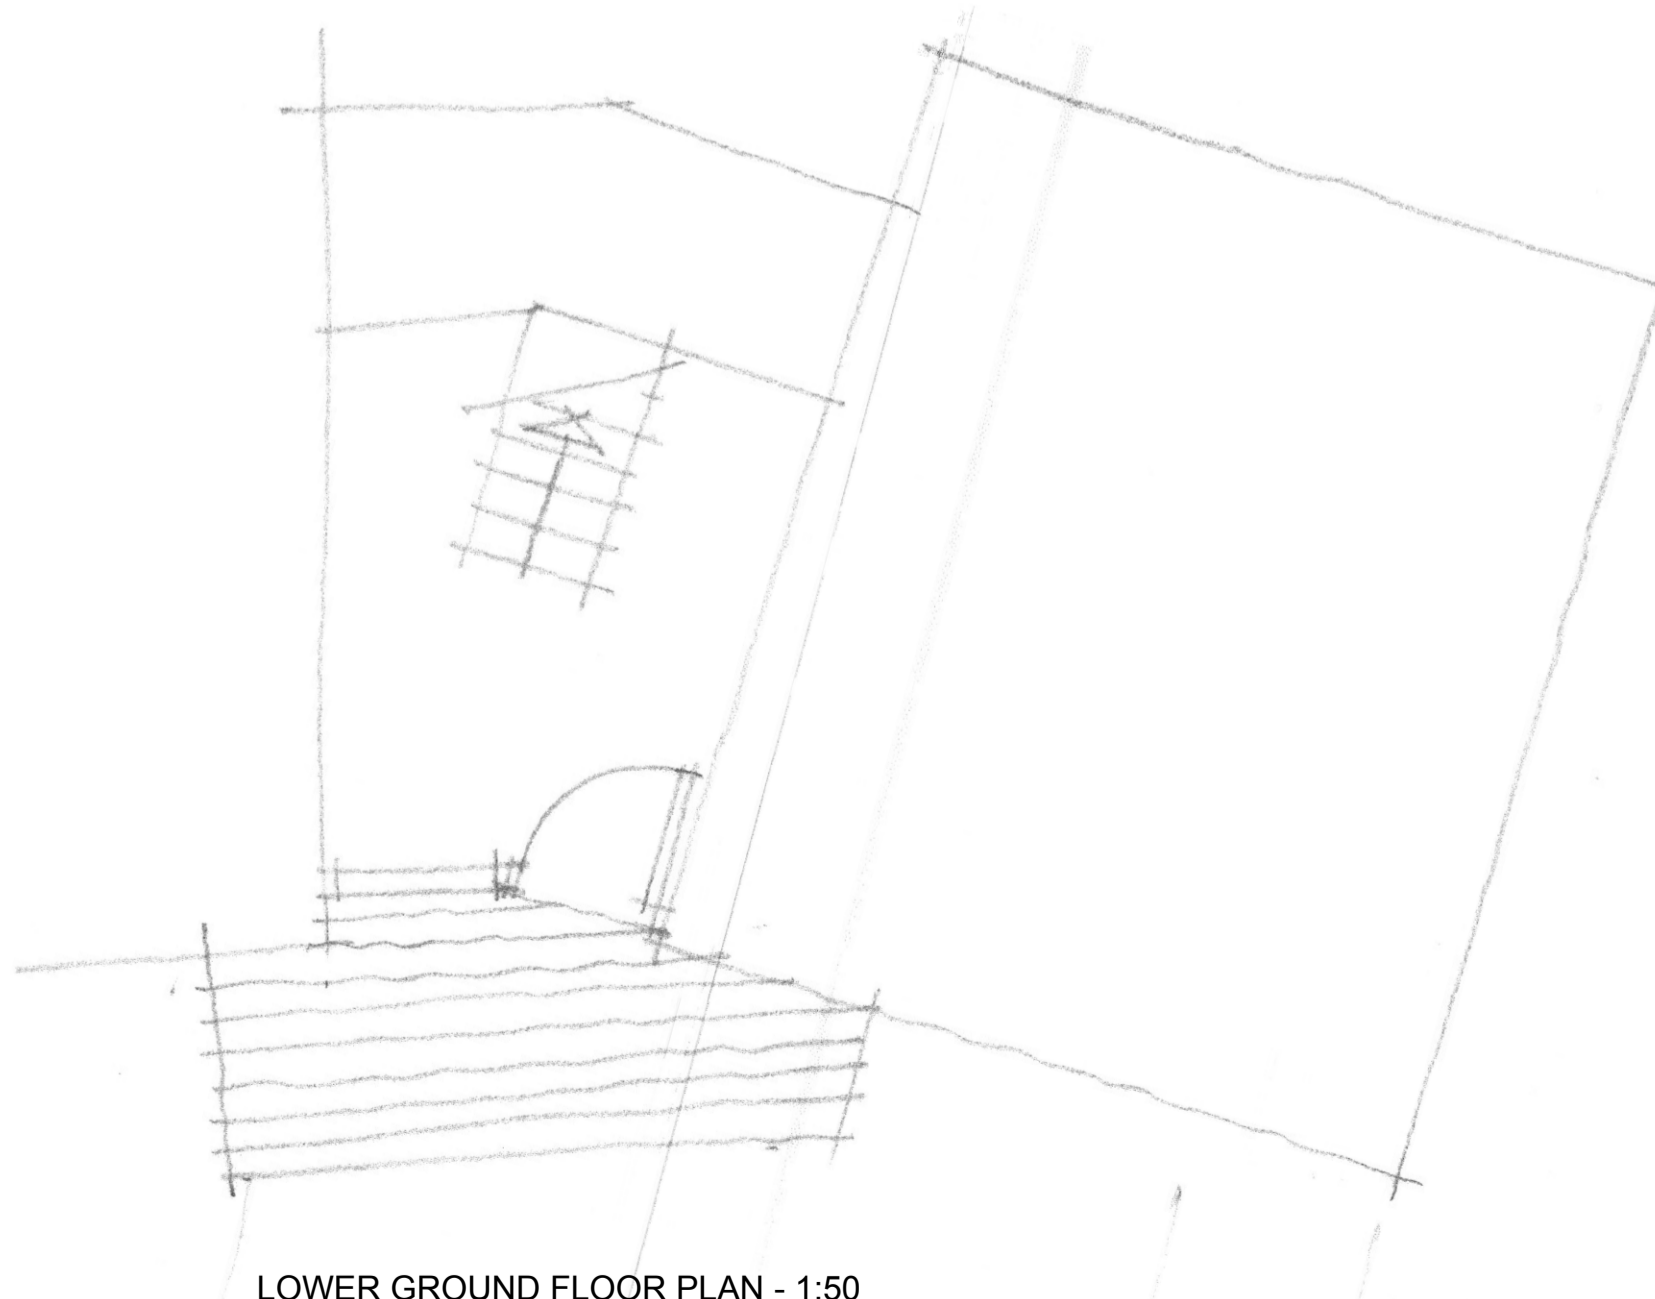

NORTH ELEVATION - 1:100



WEST ELEVATION - 1:100



EAST ELEVATION - 1:100

WHP
ARCHITECTURE

CLIENT
MR & MRS CREEK

PROJECT
STARLING HOUSE, BIRKS LANE,
MILLHOUSE GREEN

DRAWING TITLE
GENERAL ARRANGEMENT DRAWING

JOB NO	DRG NO	REV	SCALE @ A1	DATE
4103	04	C	AS	09 04 20

This drawing is the property and copyright of WHP Residential Ltd, Shepley, Huddersfield
Tel: 01484 602377, Fax: 01484 602323, email: enquiries@wheppresidential.co.uk
and must not be amended or reproduced without written consent.
Do not scale. Use only figured dimensions, and report any anomalies.