




Front

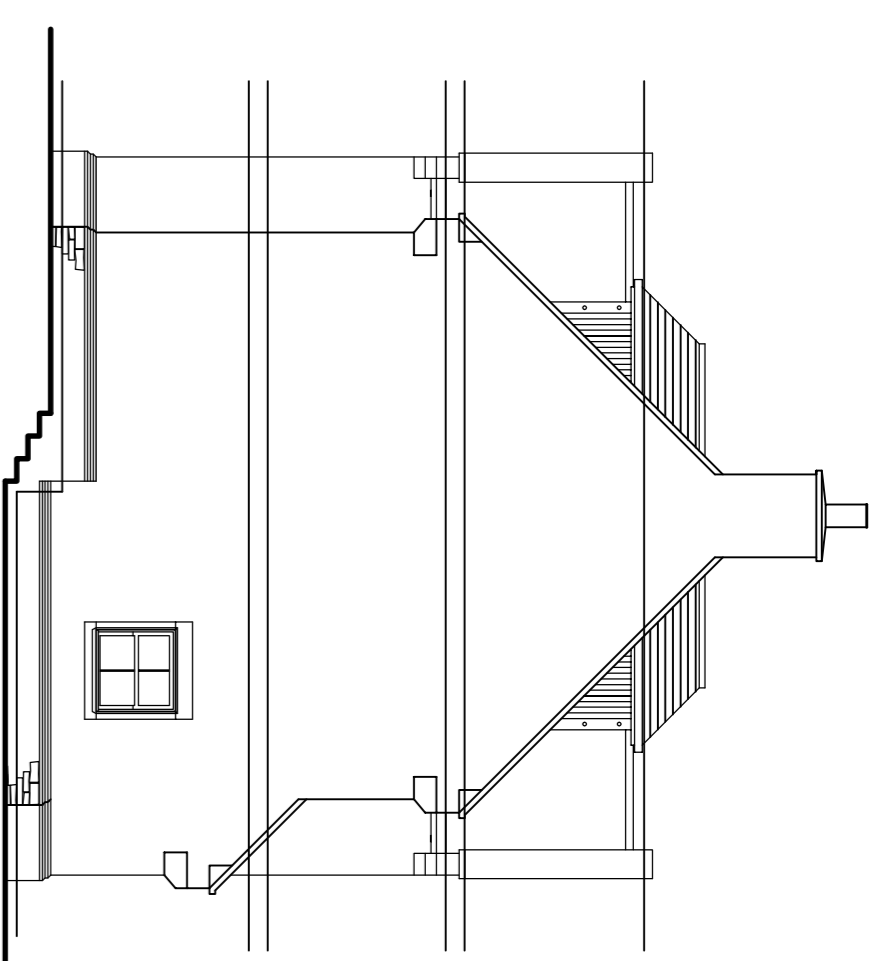


Side

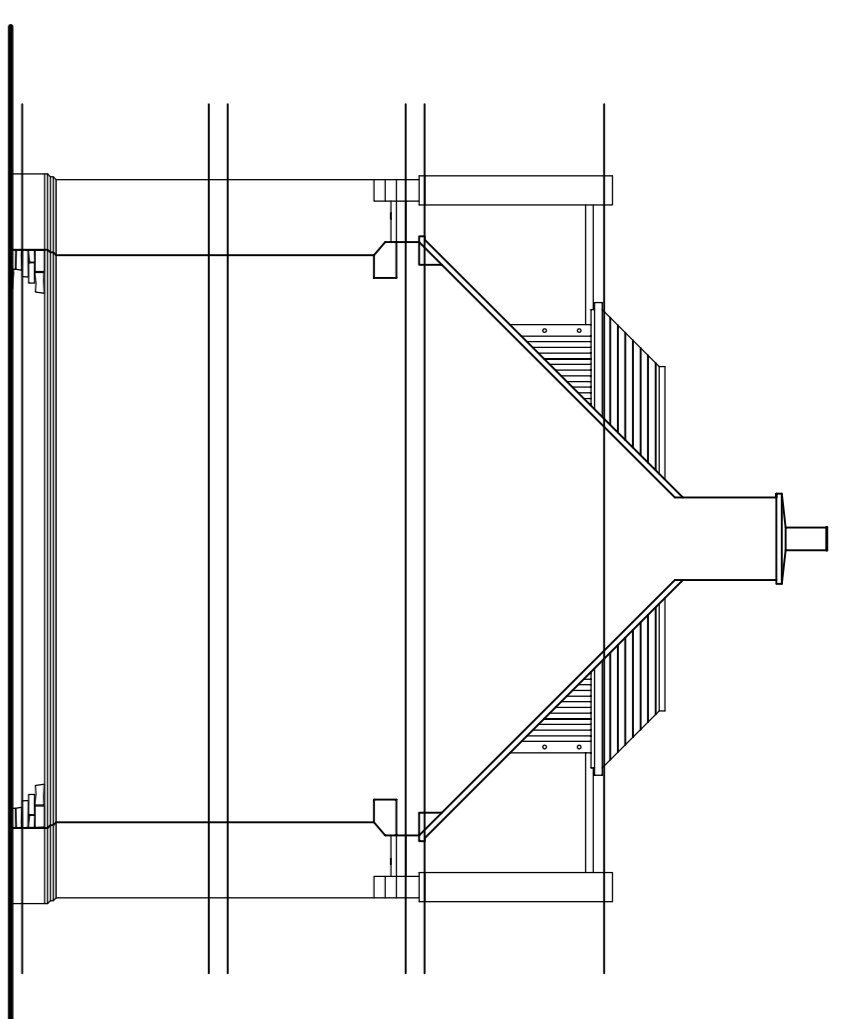

Side

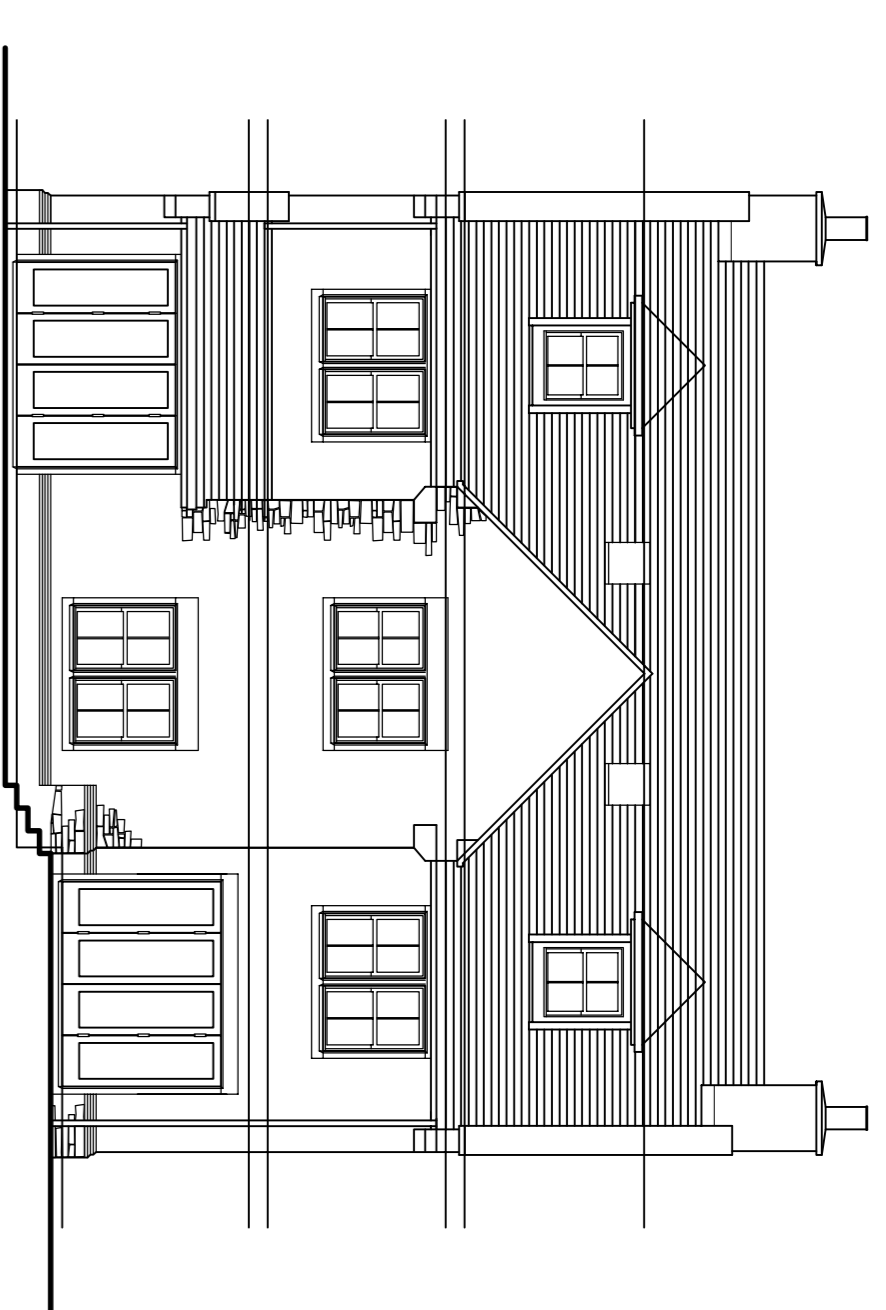


Rear

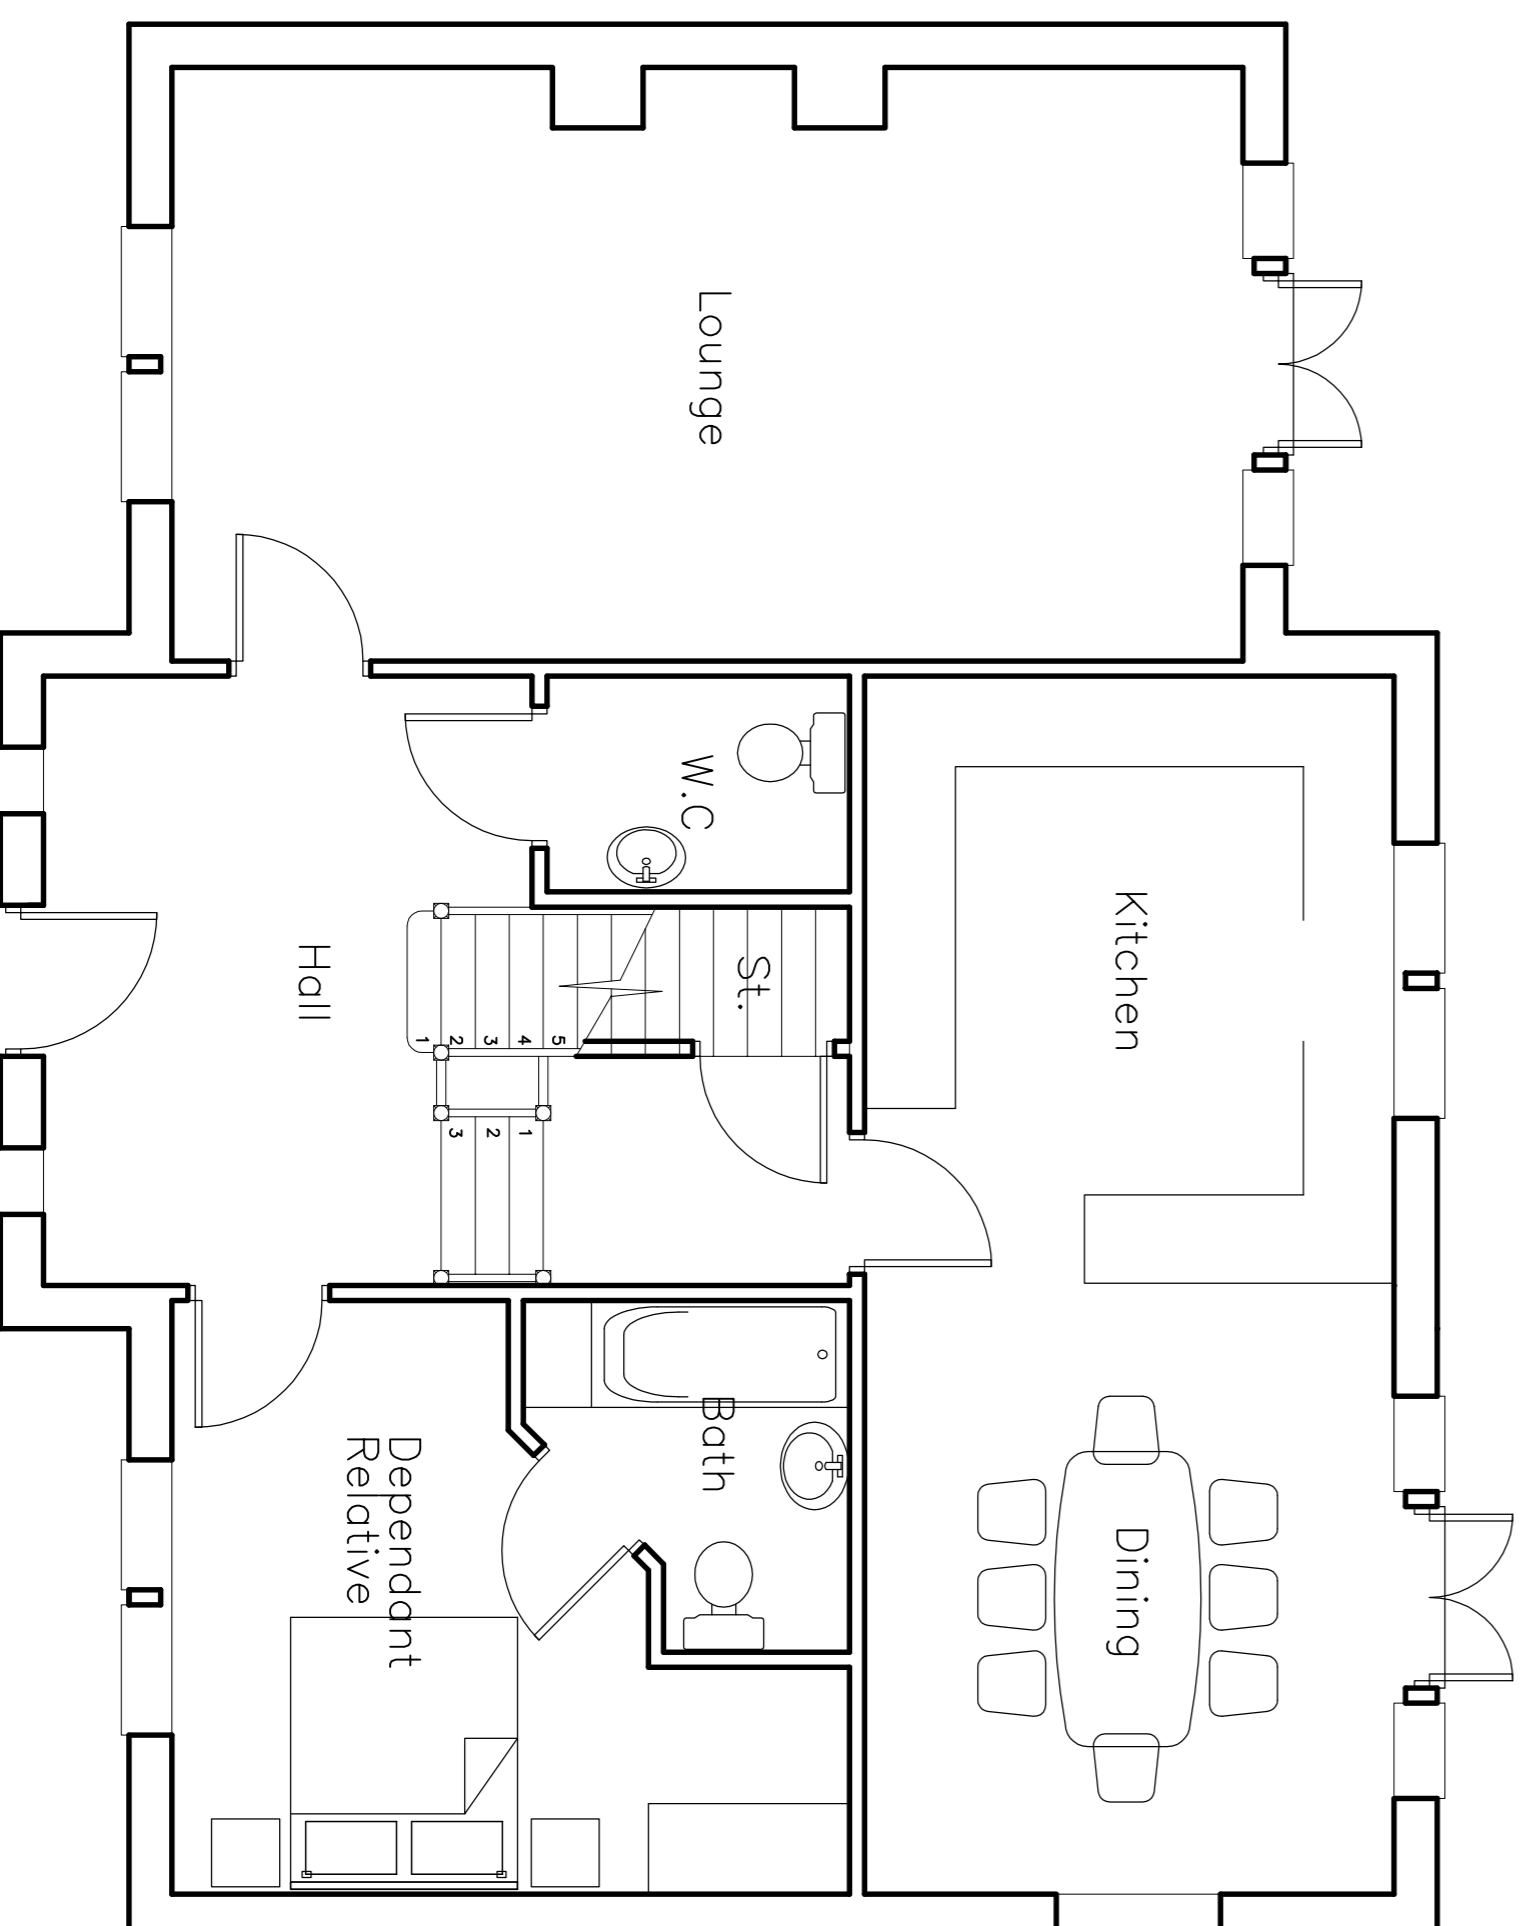


Ground Floor Plan

Home for Life

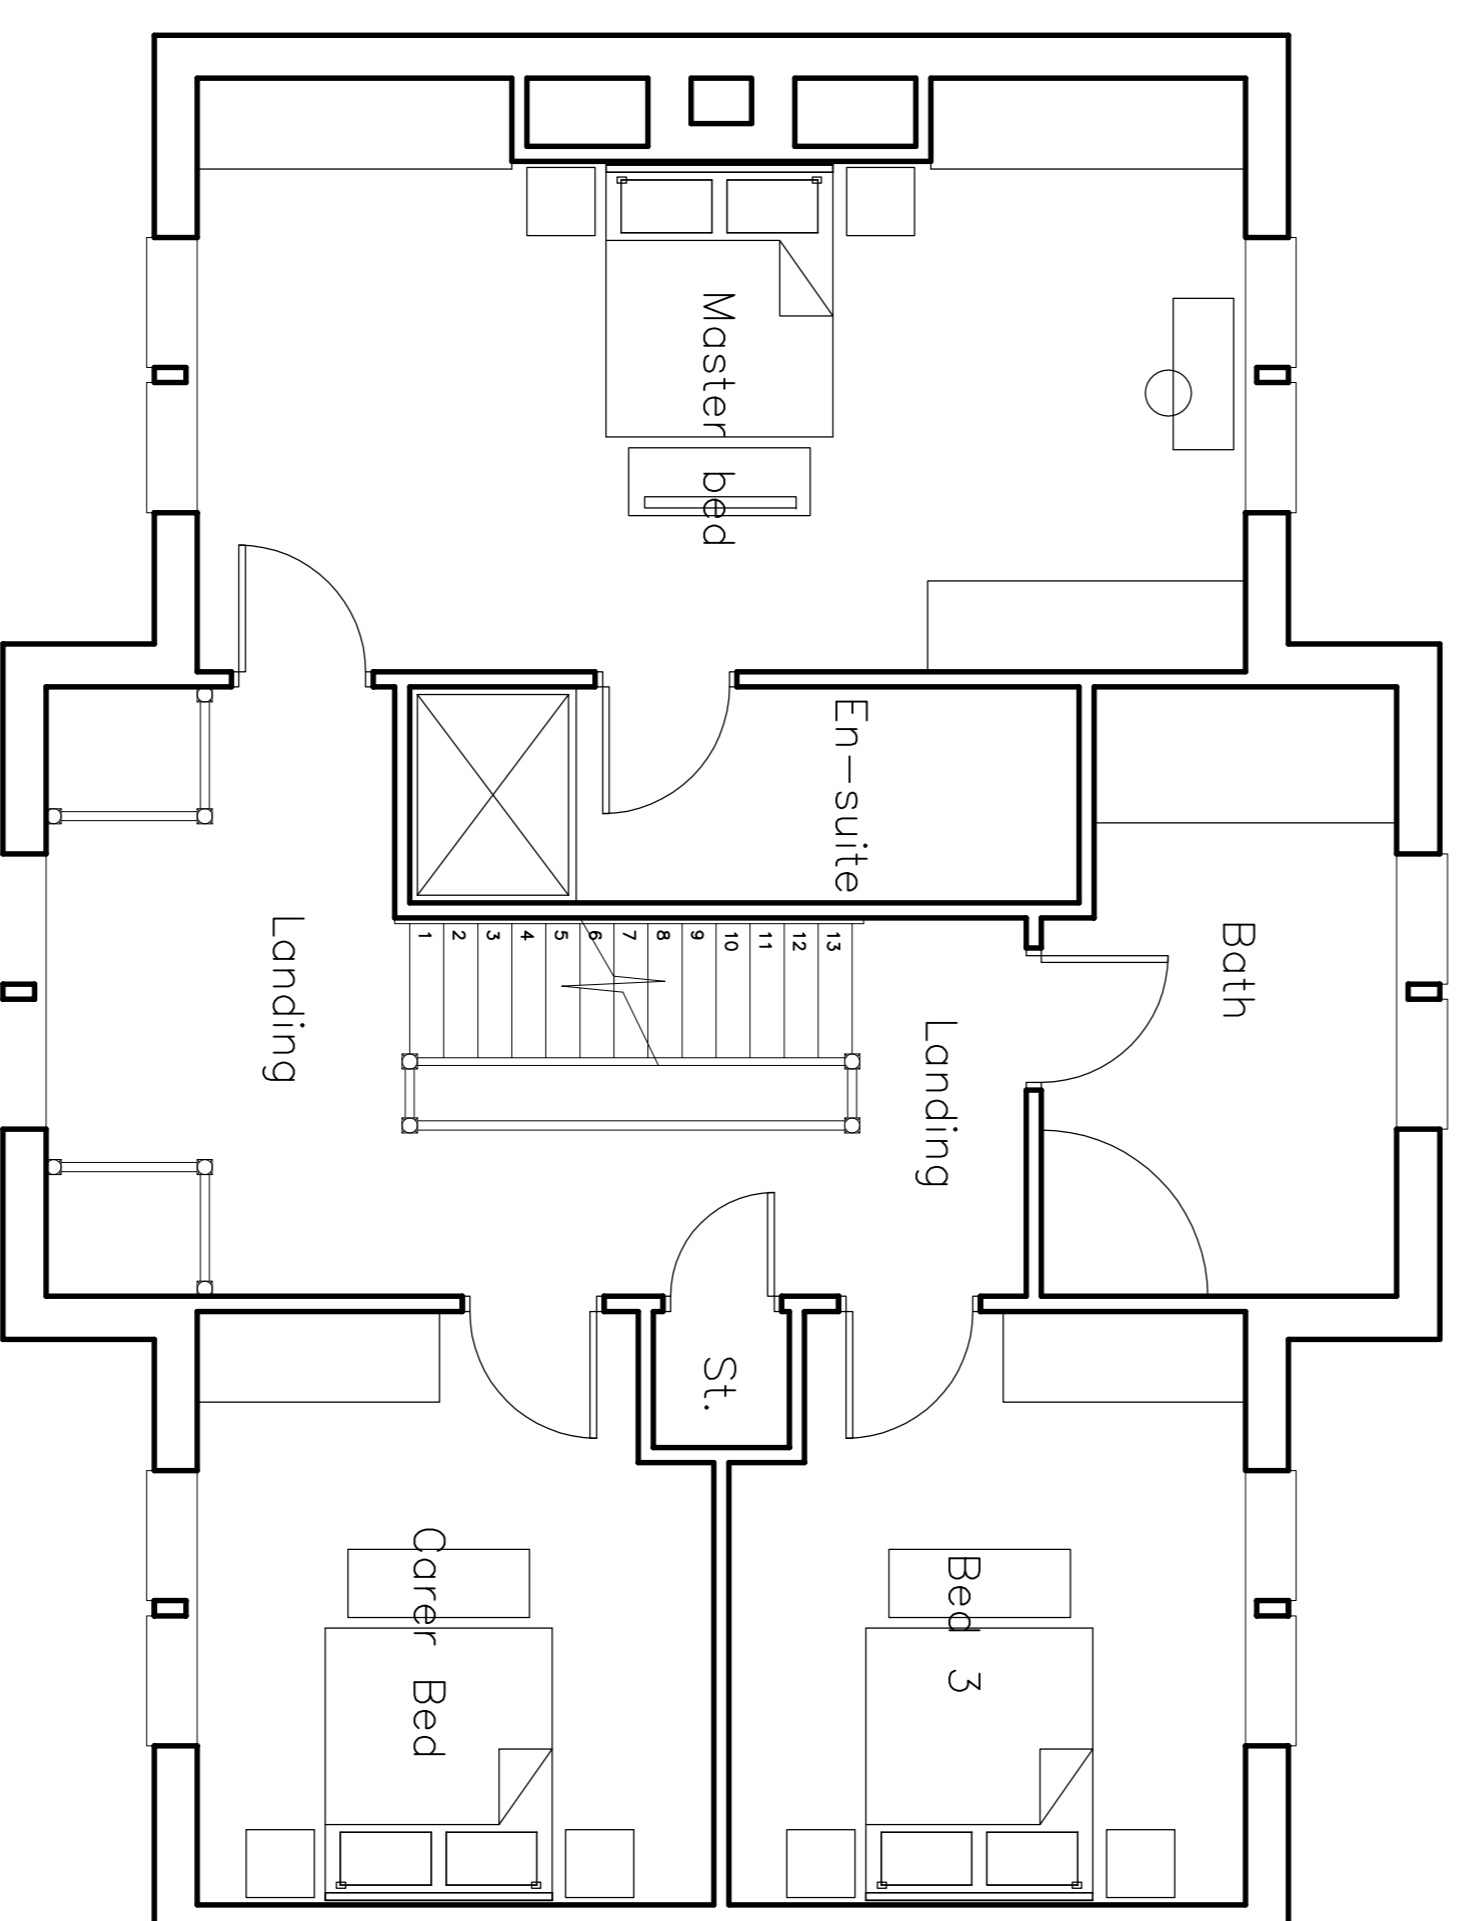

First Floor Plan

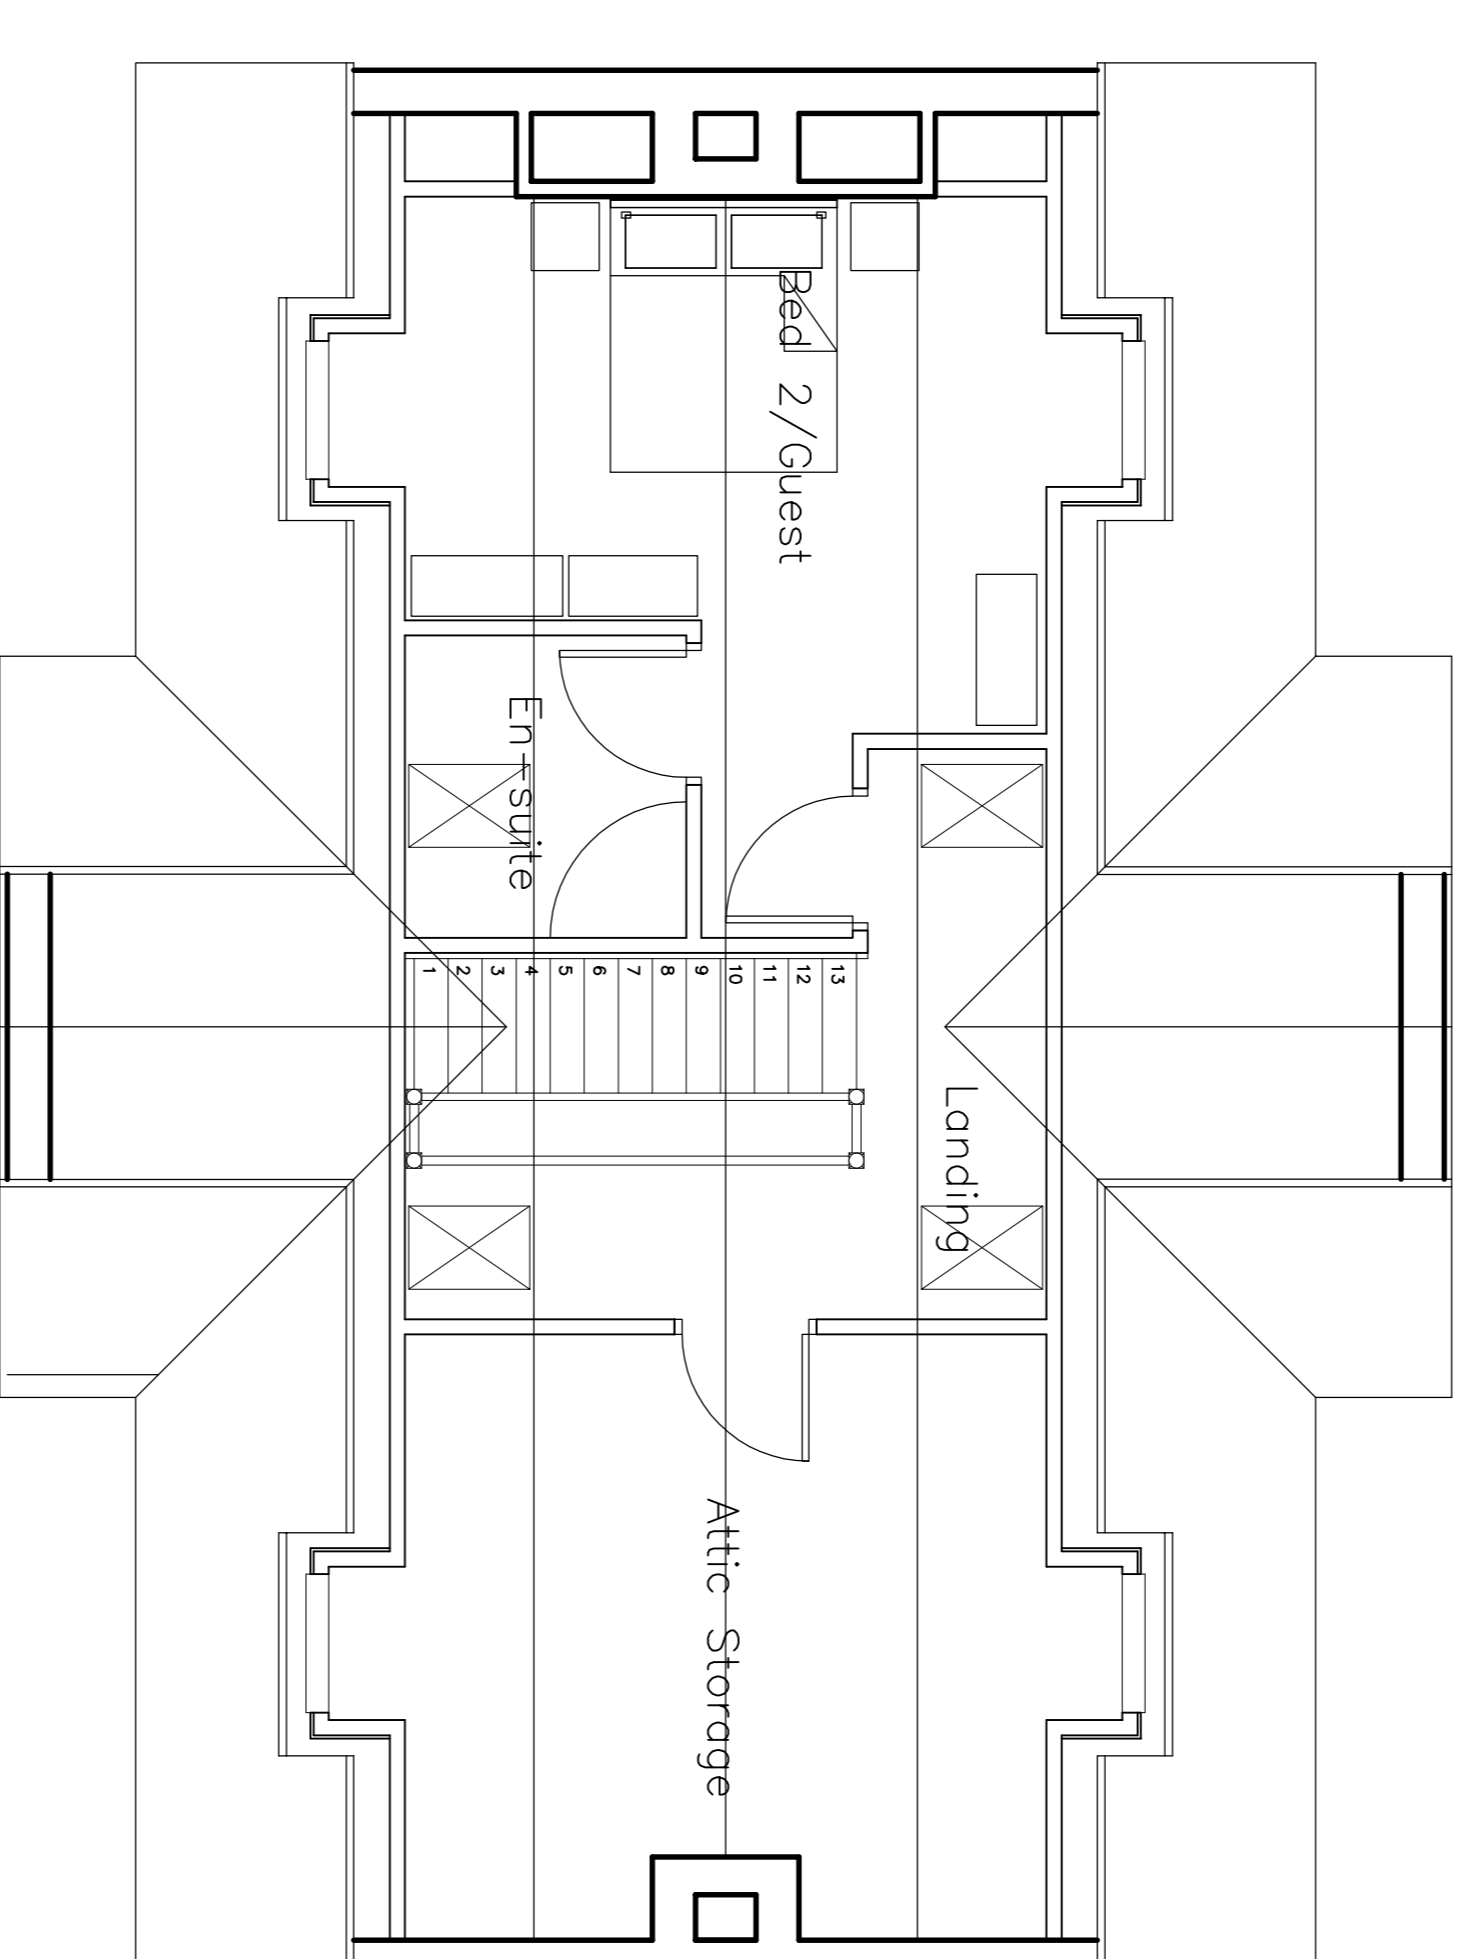

Attic Floor Plan

Rev.			
Client:	MR M MONFREDI		
Project:	HILL STREET EISEGAR NR BARNSLEY		
Drawing Title:	TYPE B		
Scale:	1:50 @ A1	Card Ref: GORNEDEAN/KILLSST	
Drawn:	MAN	Checked:	
Project no:		Date:	NOV 17
		Rev:	
		Drawing no:	03

JVNNA
The Architectural Design Studio
Unit 19 Rowlandson Way
Rotherham S60 4WY
Tel: 01246 437 339
Fax: 01246 437 351
Email: enq@architecturaldesignstudio.com

JENKINS VITCH NIGLAN
ARCHITECTURE LTD
E: enq@architecturaldesignstudio.com

© Copyright exists on design and information contained in this drawing