


Drawing No.	Rev No.
MDC001 -004	


- (FD)
- (SD)
- (HD)
- (AS)

EXISTING STAIR TO BE REPLACED

EXISTING
AFTER

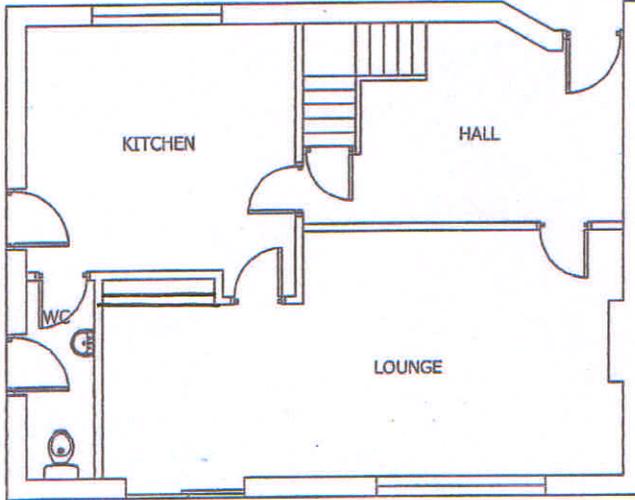

EXISTING GROUND FLOOR PLAN
SCALE 1:100 AT A3

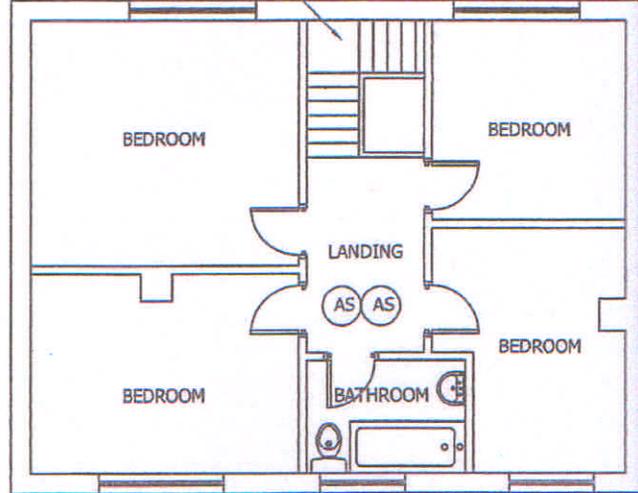


EXISTING FIRST FLOOR PLAN
SCALE 1:100 AT A3

Barnsley Metropolitan Borough Council
BUILDING REGULATIONS
15 FEB 2012
APPROVED
PLAN No. 12. 20620


EXISTING CHIMNEY
& COOKER EXTRACT
ATMOSPHERE THROUGH

MECHANICAL
AT 15 L/SEC

RIDGE BEAM UC 152 x 152
SUPPORTED AT THIS POINT FROM
WALL BEAM TO BE SPLICED AT THIS POINT
IF

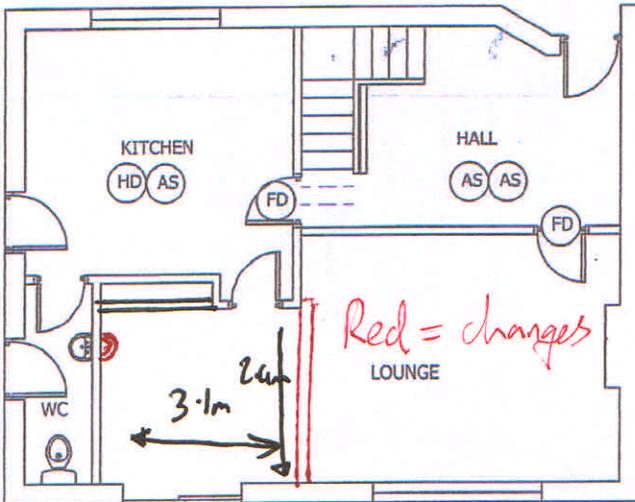

PROPOSED GROUND FLOOR PLAN
SCALE 1:100 AT A3

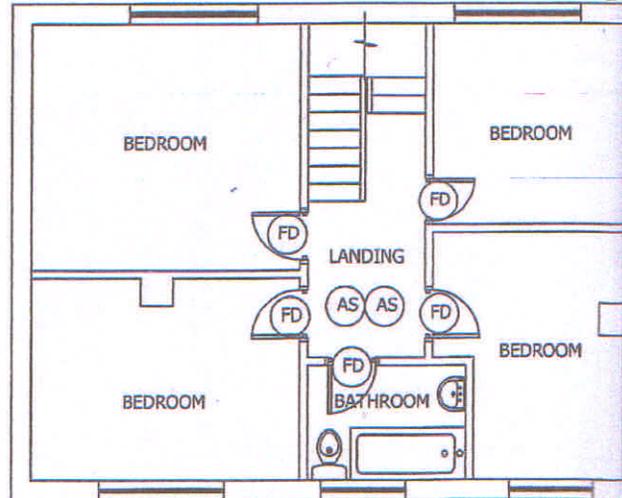

PROPOSED FIRST FLOOR PLAN
SCALE 1:100 AT A3