

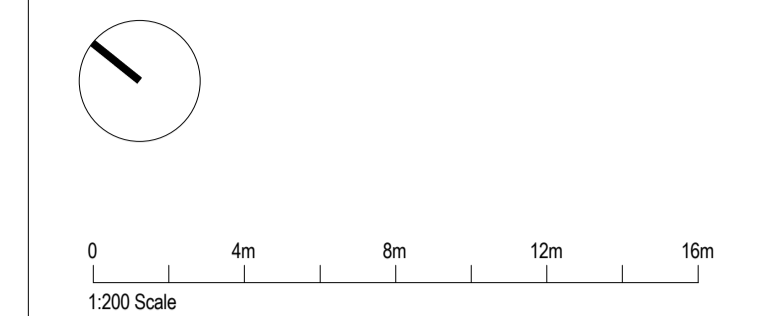


Notes:  
 • This drawing is copyright.  
 • Do not scale dimensions from this drawing.  
 • This drawing is to be read in conjunction with all other relevant drawings.  
 • All discrepancies on this drawing are to be reported to the architect.  
 • Do not modify any element of this drawing.  
 • Use drawing only for purpose(s) issued.

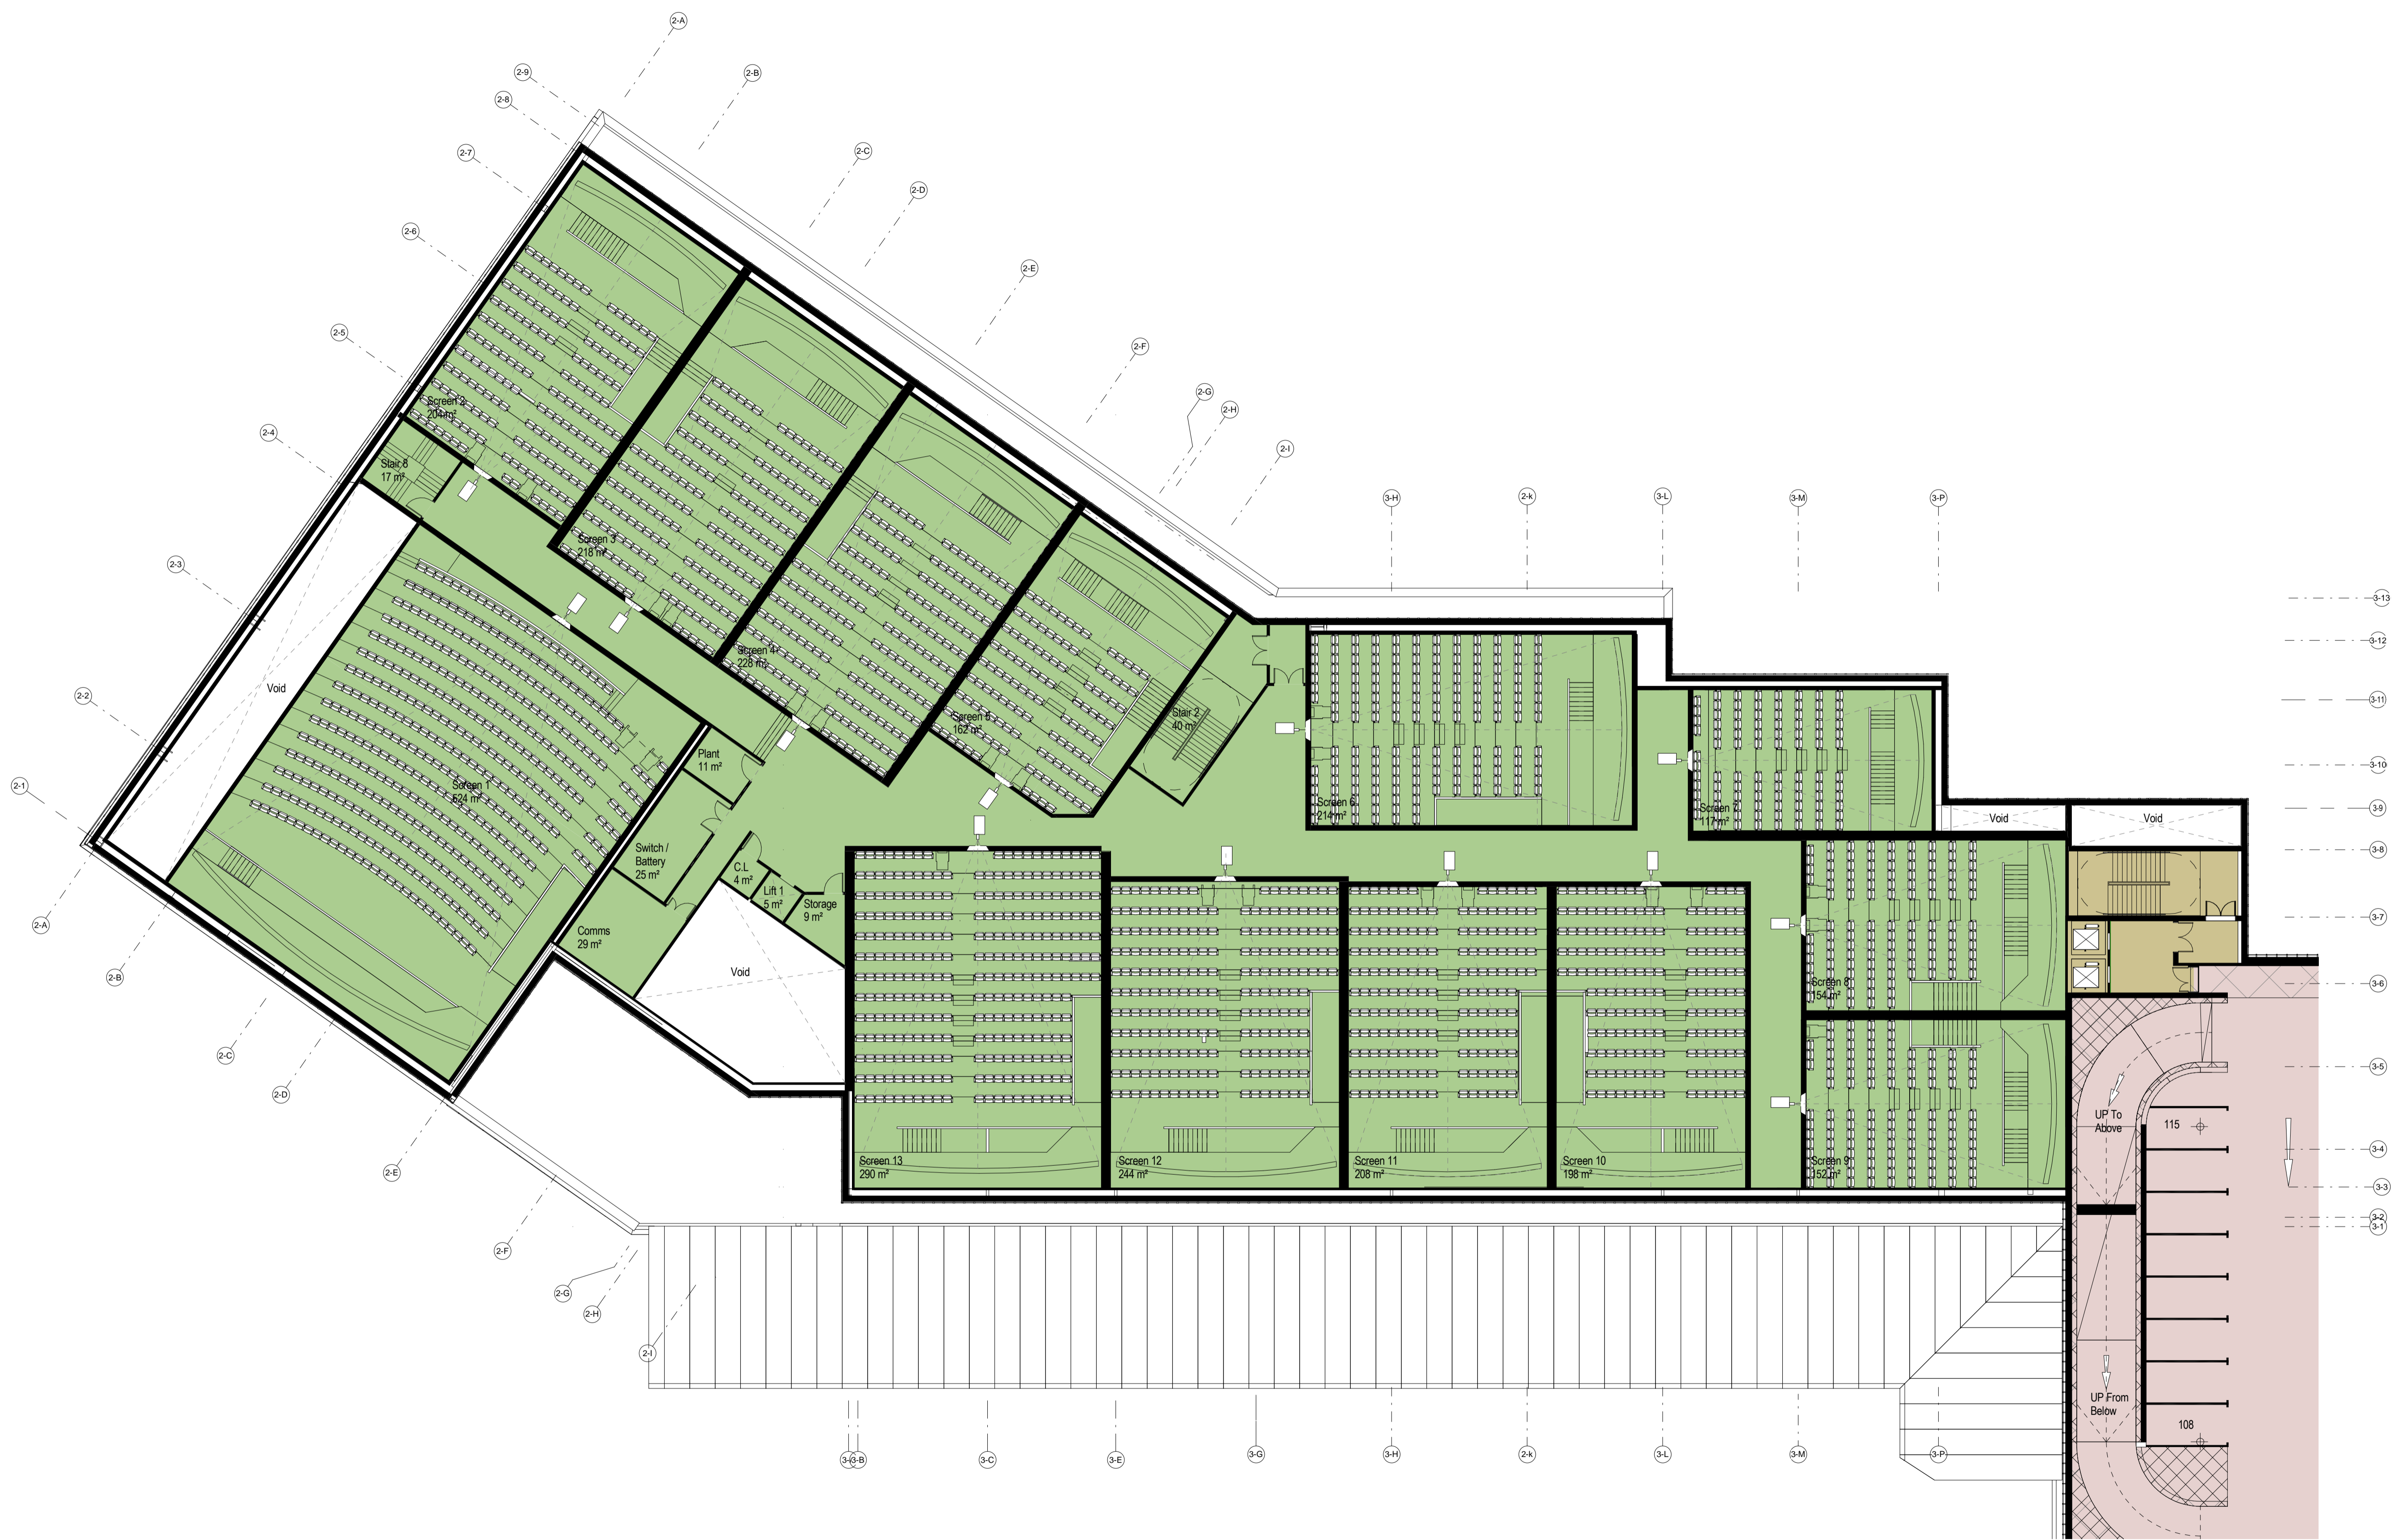


- The following external model files are included within this drawing:
- Medium Shopping Unit (A1-Retail)
  - Leisure - Other (D2)
  - Shopping Unit (A1-Retail)
  - MSCP
  - Restaurant (A3-Food and Drink)
  - Ancillary
  - Leisure - Cinema (D2)

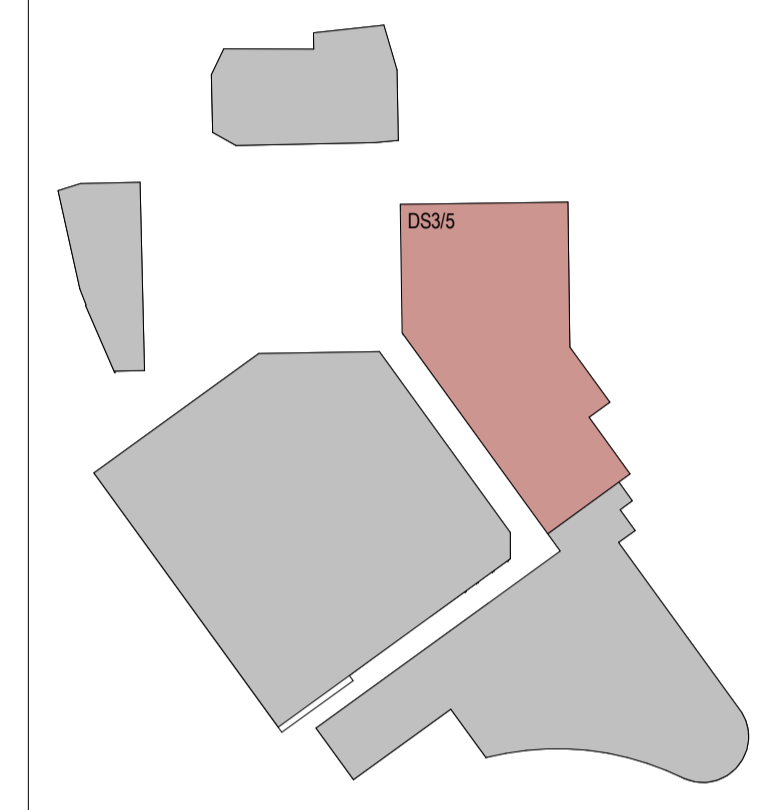

2	12/04/17	Planning Issue	EA	SL
1	06/03/17	Cinema H.O.T. Issue	EA	SL
Rev	Date	Revision Notes	Drawn	Review
Client	Turner & Townsend			

Turner & Townsend

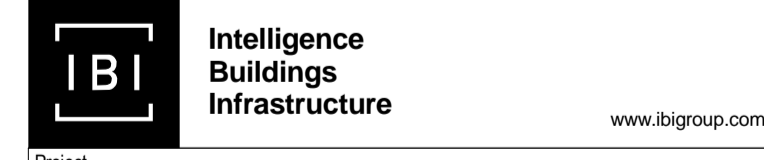

Project  
 Better Barnsley Town Centre Phase 2 - Development  
 Site 3/5 & 6/7

Drawing Title  
 DS.385 - Third Floor Plan

Job Number 50727	Date Created 06/03/17	PAS 1192 Status Code
Scale@A1 1:200	Purpose Planning	
Drawing Number BBTC_IBI_DS-35_A_F100_PL_03_001	Revision 2	