




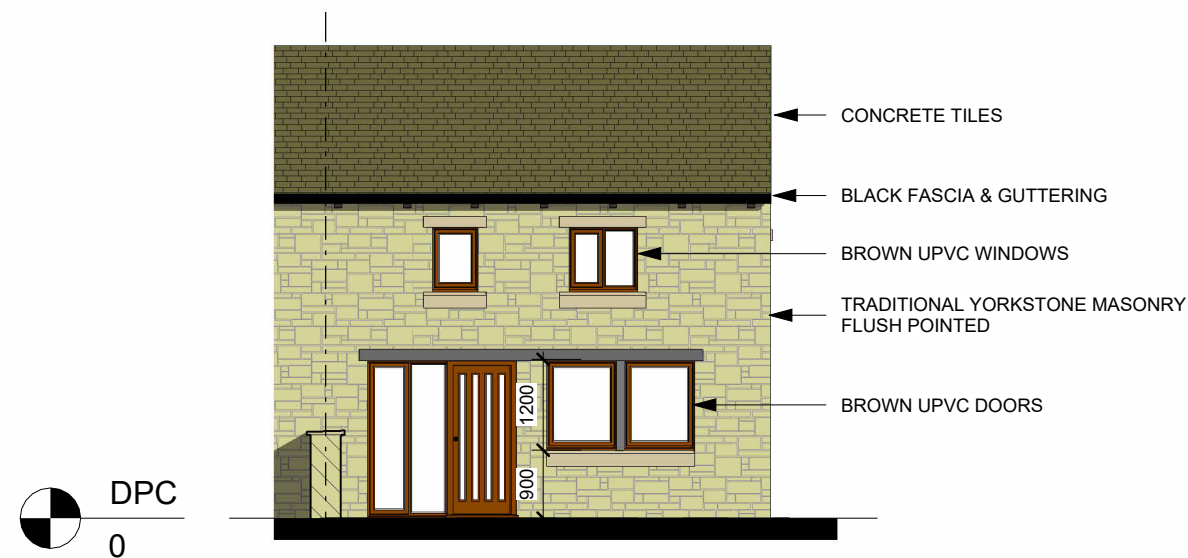


Front Elevation
1 : 100

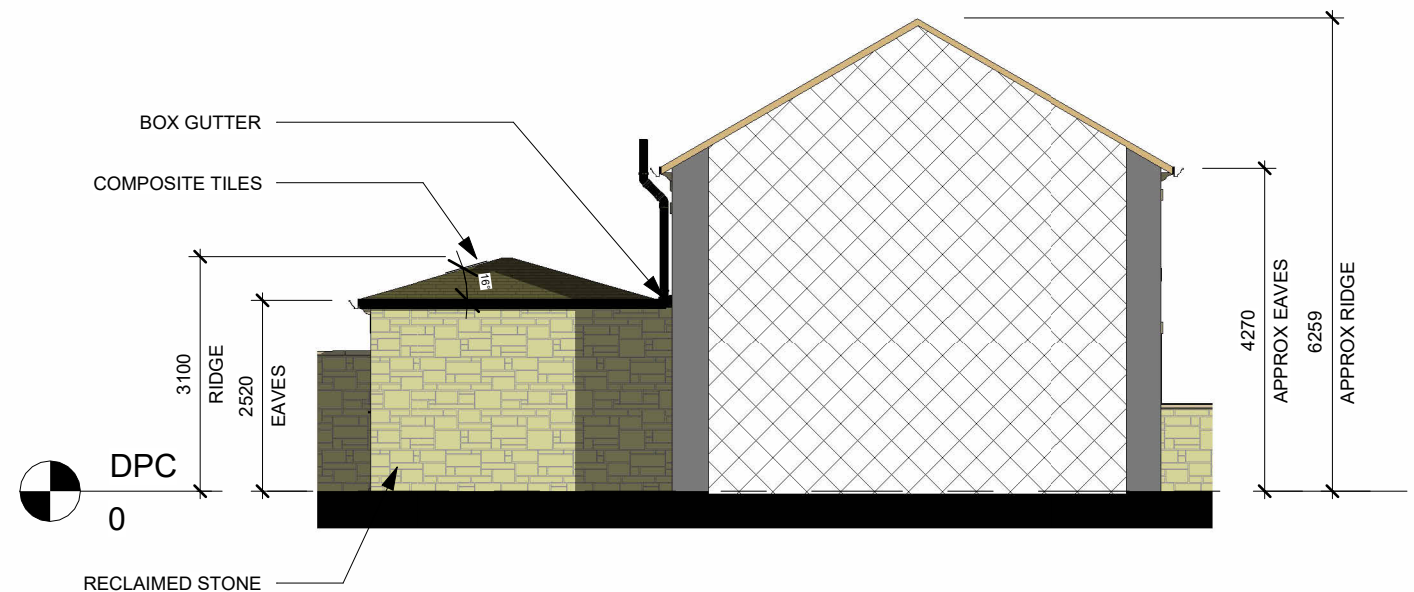

Left Side Elevation
1 : 100

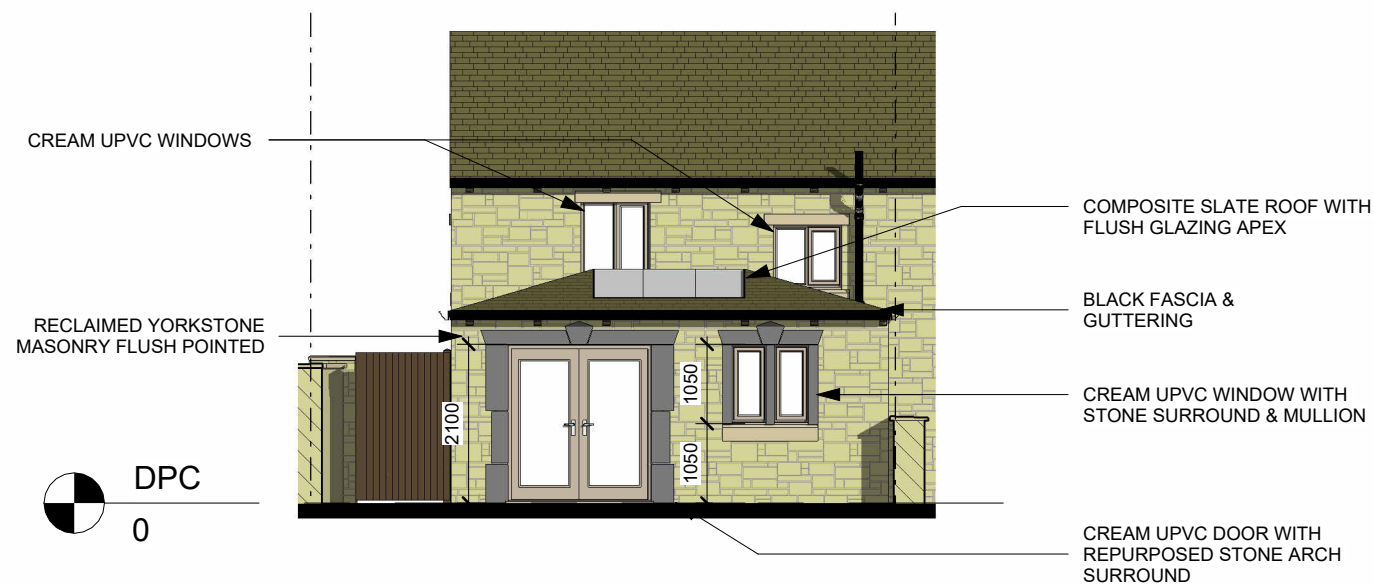

Rear Elevation
1 : 100

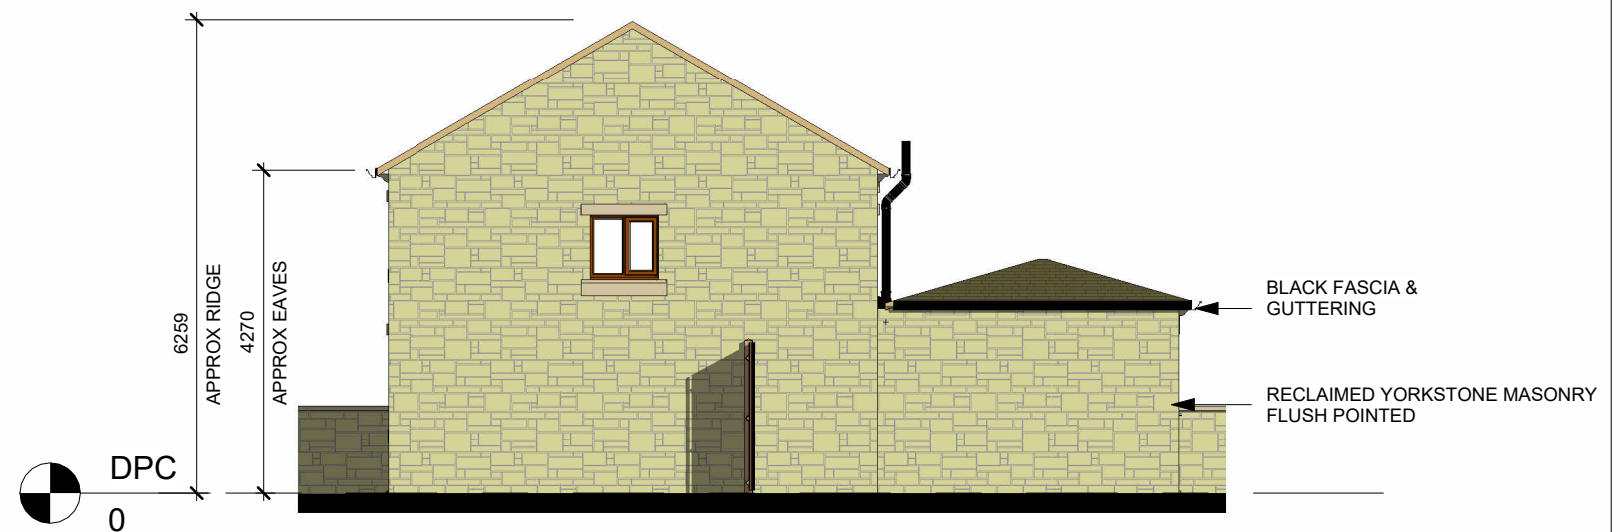

Right Side Elevation
1 : 100



Project Title
MRS R ROBINSON
THE BARN, MITCHELL ST. SWAITHE. S70 3QF
PROPOSED EXTENSION

Drawing Title
Proposed Elevations

Revision Note:
Issued for Planning Permission

Scale	Drawn By	Date
1 : 100	BN	20.02.25

Drawing No.	Revision
A103	A

NORTH CONSTRUCTION:
DESIGN & BUILD
from conception to completion
26 Church St.
Gawber
S.Yorks
S75 2RH
Tel: 01226 828972
Mob: 07974116241

ORIGINAL SHEET SIZE A3 - DO NOT SCALE FROM THIS DRAWING

CONTRACTORS MUST CHECK ALL DIMENSIONS ON SITE. ONLY FIGURED DIMENSIONS TO BE WORKED FROM DISCREPANCIES MUST BE REPORTED TO THE DESIGN OFFICE BEFORE PROCEEDING