



REAR

SIDE

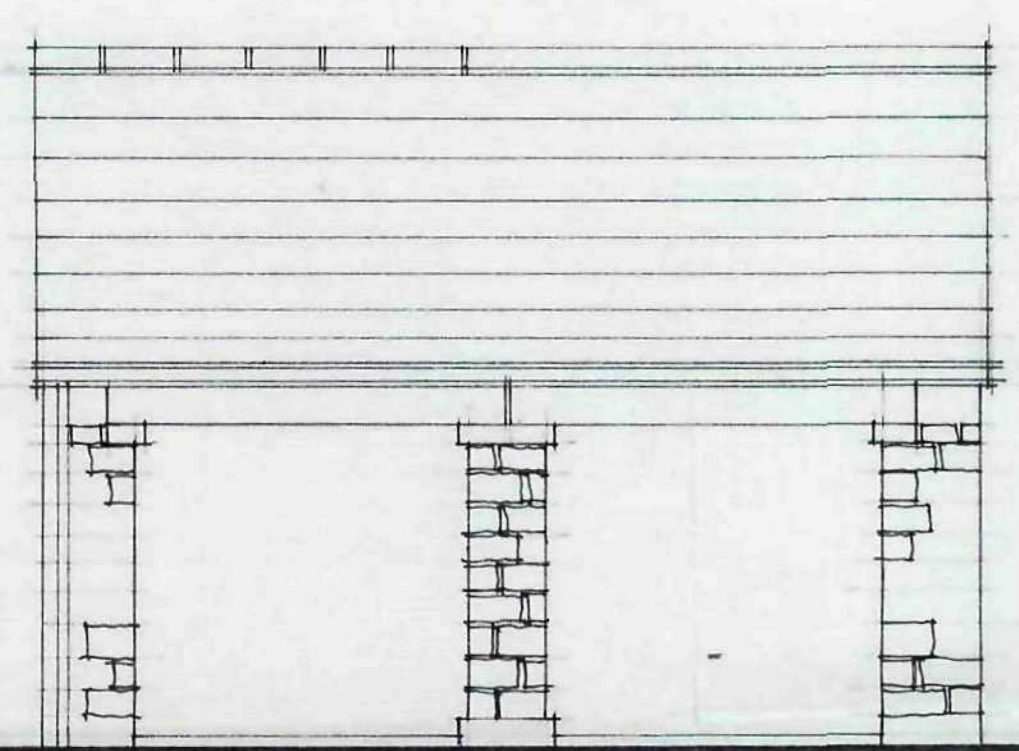

FRONT ELEVATION

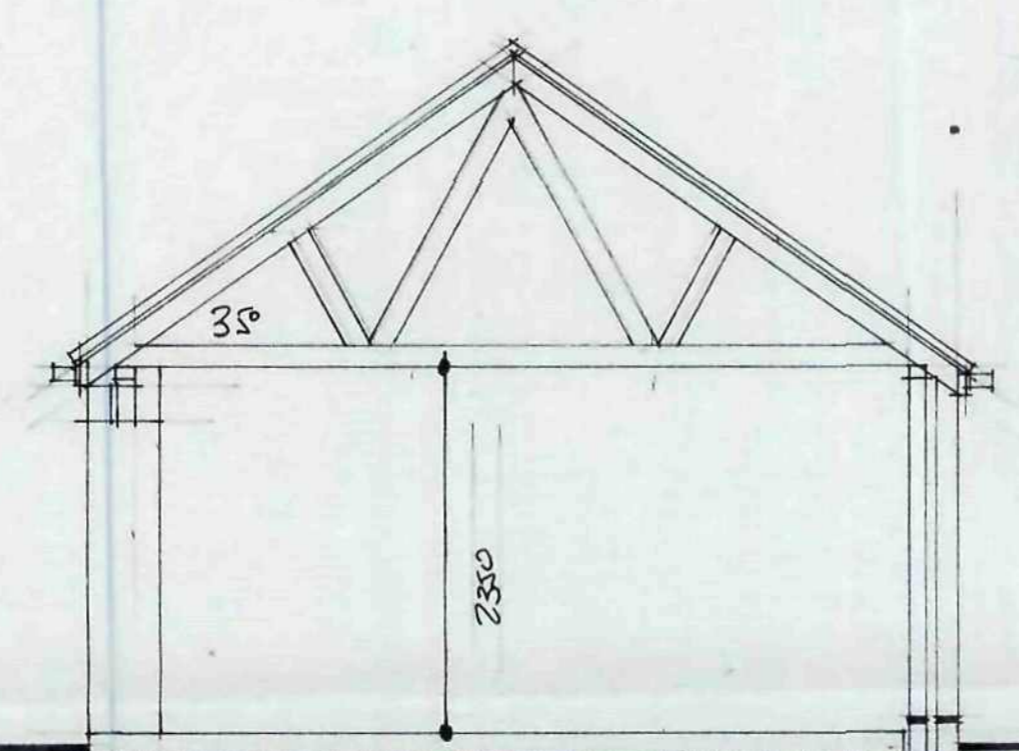


SECTION



RECLAIMED SLATE ROOFING ON DOUBLE TIMBER BATTENS ON TYVEK ROOF MEMBRANE ON GUNWALL ROOF TRUSSES AT 600 OC TO BS SIZE ON 100x75 MM WALL PLATES STRAPPED TO BLOCKWORK AT 1.2M OC  
 50x3 GUS STRAPS 1.8M OC BUILT INTO BLOCKWORK & FIXED OVER 310 TRUSSES. OVER SECTION TIMBER GUTTERS & G.I. RIMS.  
 150MM COVERED NATURAL STONE 50MM CAVITY & 100MM BLOCKWORK STAINLESS STEEL TIE AT 750 OC HOR 450 OC VERT.

125MM CONCRETE FLOOR ON 1500 & DPM ON UNFINISHED COMPACTED HARDWARE.


FOUNDATION BLOCKWORK BELOW GROUND LEVEL 600x200 CONC FOUNDATIONS DEPTH TO SUIT GROUND CONDITIONS.

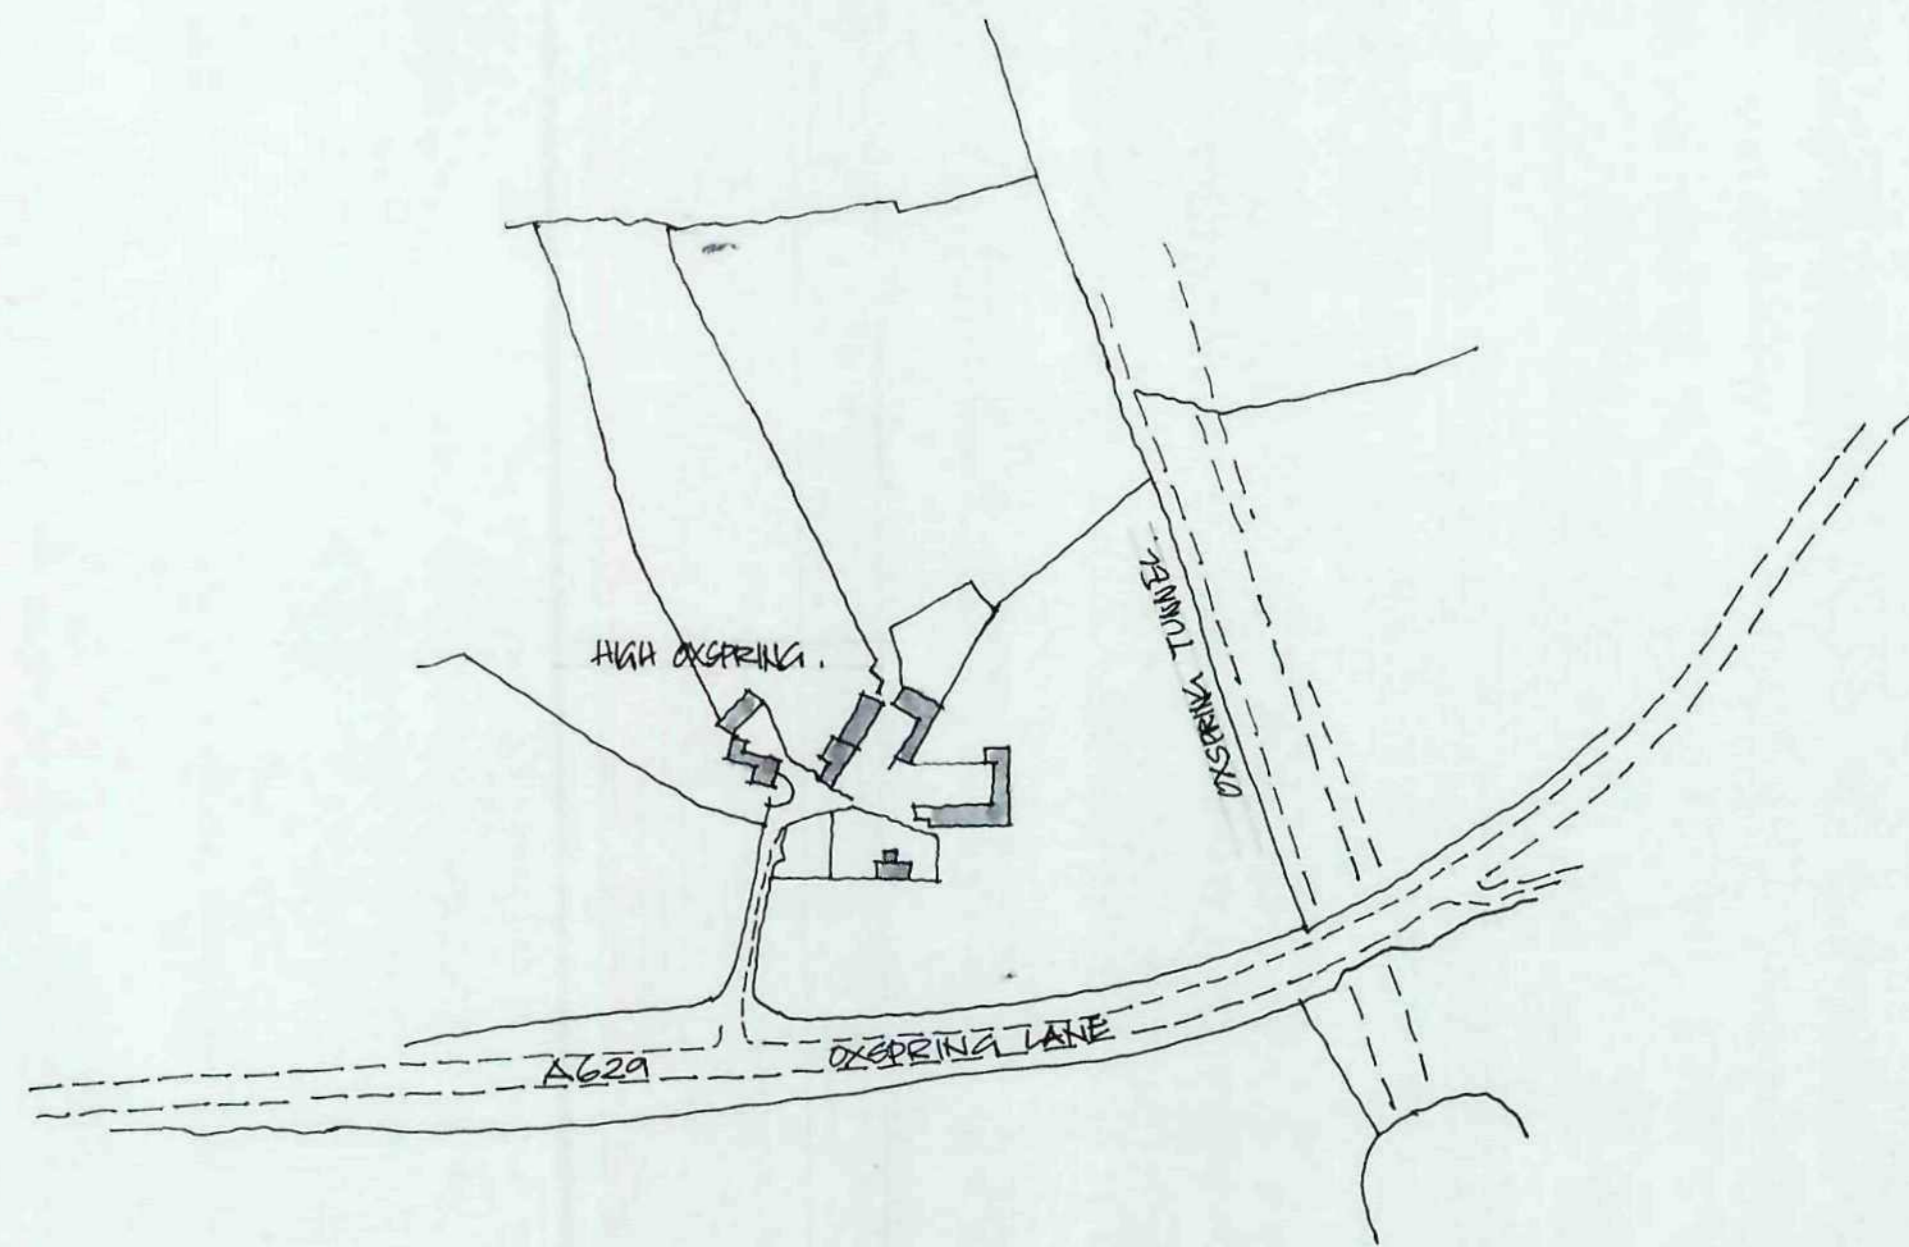

LOCATION PLAN 1:2500

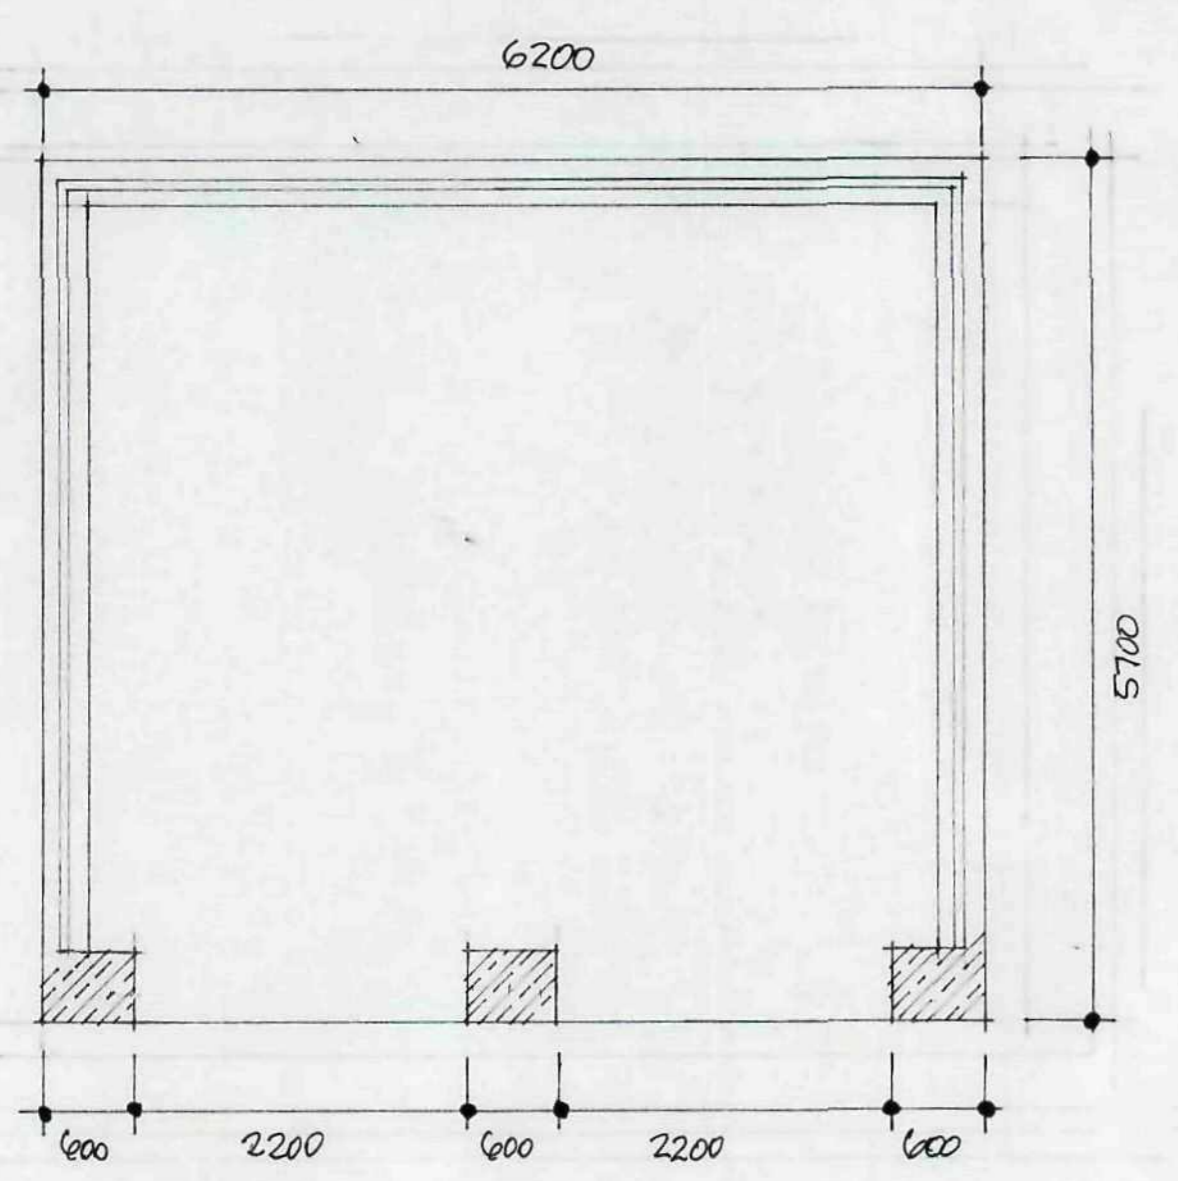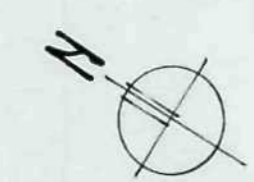

PLAN

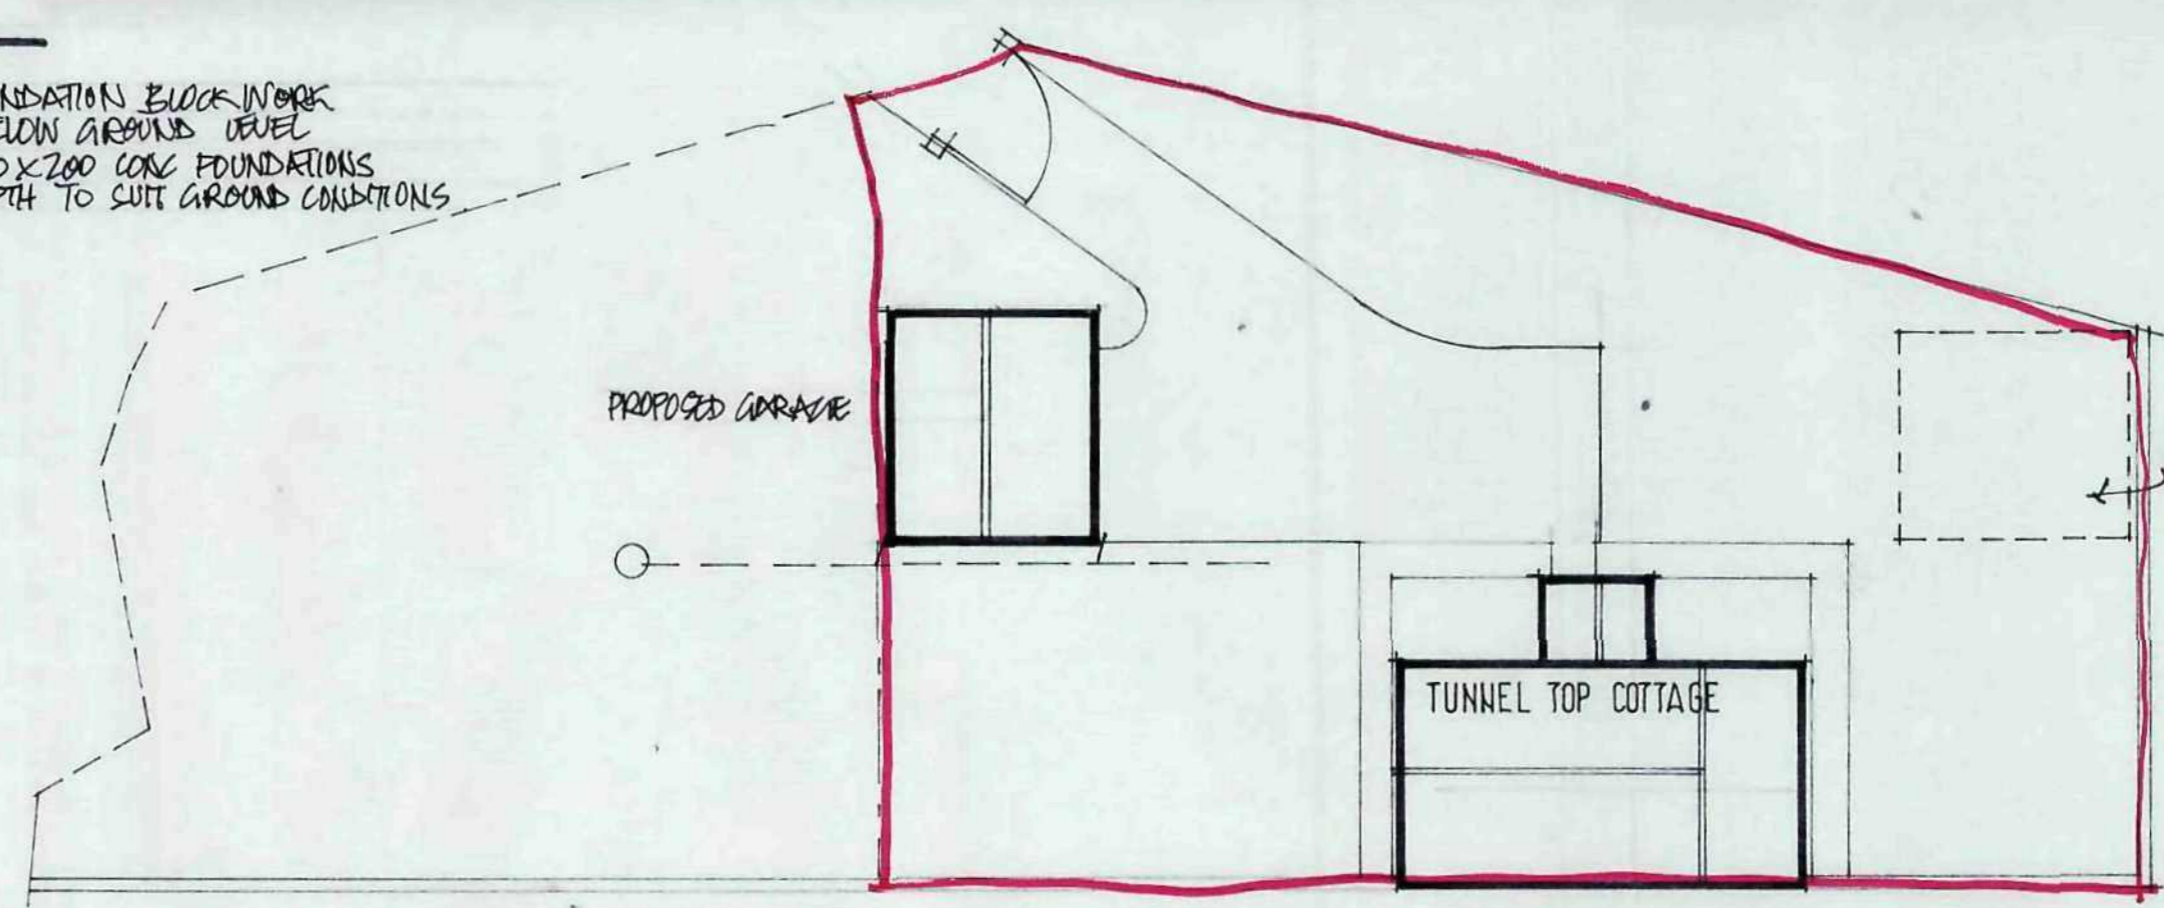

SITE PLAN 1:200

Ref	Revision	Date

Client  
**THORNLEY TAYLOR EST**

Project  
**TUNNEL TOP COTTAGE**  
 OXSPRING LANE  
 OXSPRING

Title

**GARAGE DETAILS**

Scale: 1:50 Drawn: SL  
 Date: Apr '10 Drawing No: J/23/10



**BUILDING DESIGN SERVICES**  
 15 Hunters Avenue Barnsley S70 6PL  
 TEL: 01226 733224