



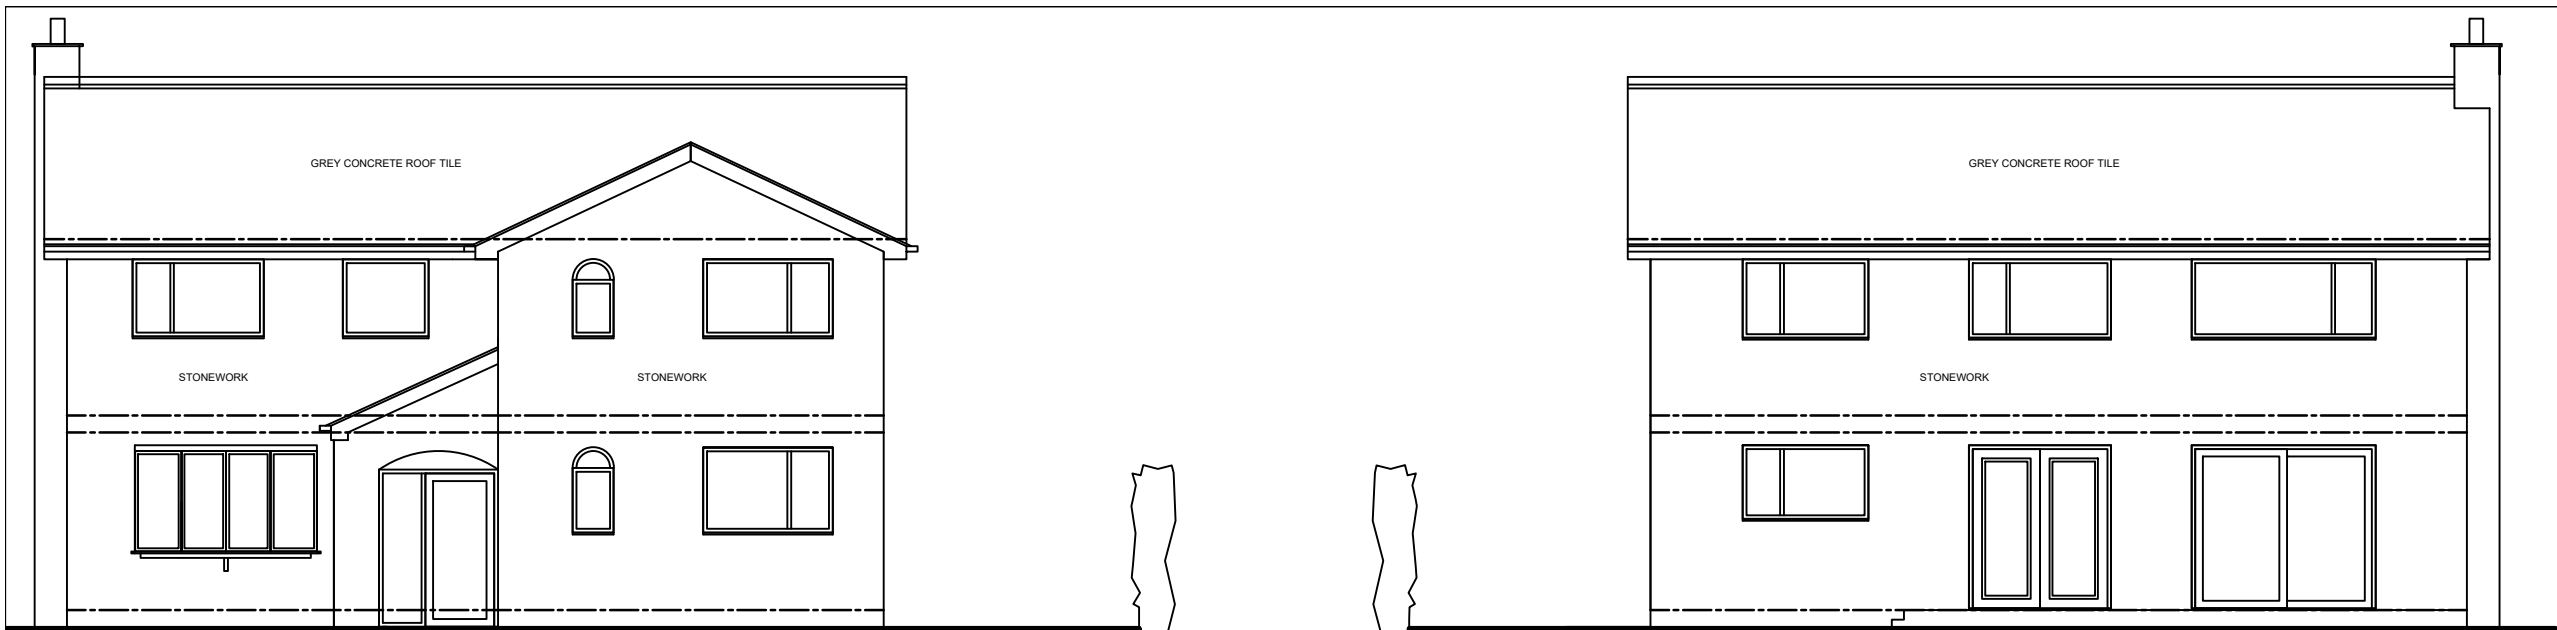


FRONT ELEVATION SCALE 1:100


REAR ELEVATION SCALE 1:100

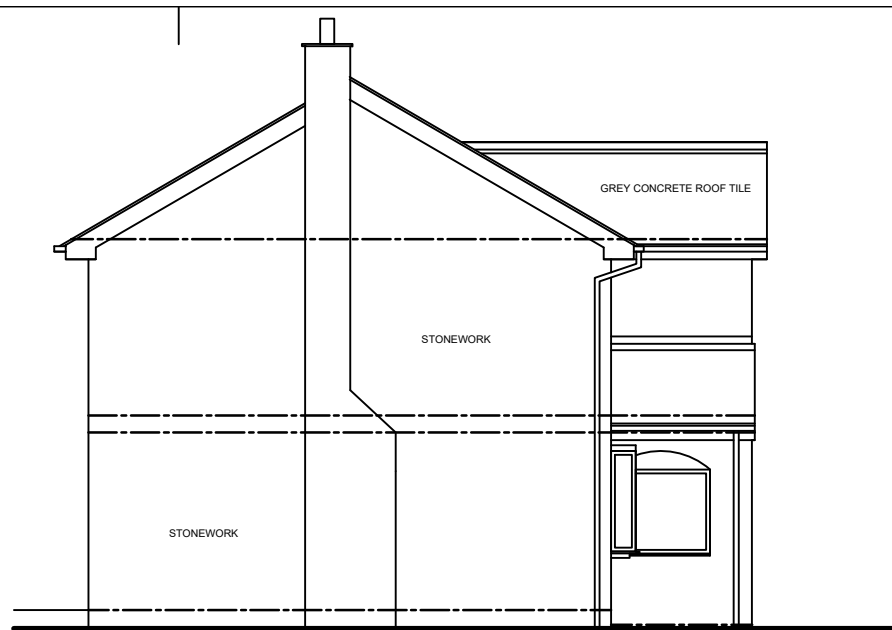


SIDE ELEVATION 1 SCALE 1:100

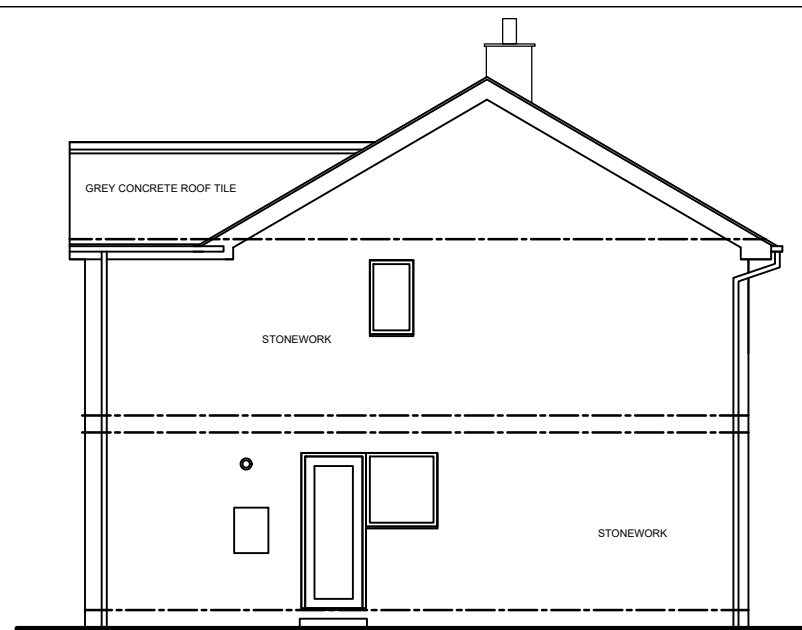


SIDE ELEVATION 2 SCALE 1:100

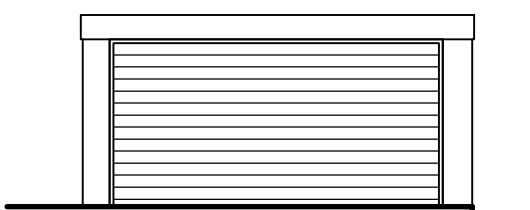


FRONT ELEVATION SCALE 1:100

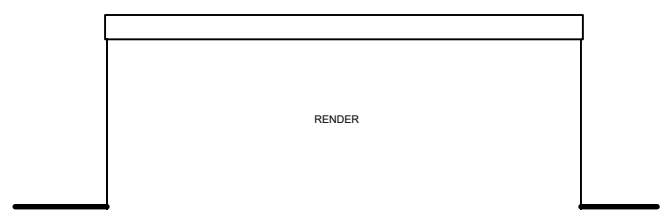


SIDE ELEVATION 1 SCALE 1:100

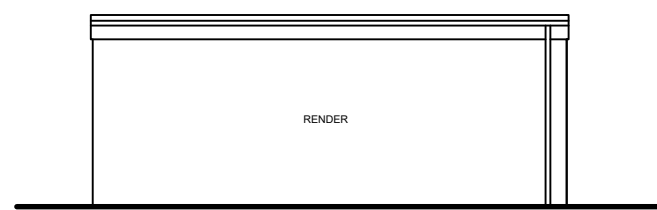

SIDE ELEVATION 2 SCALE 1:100

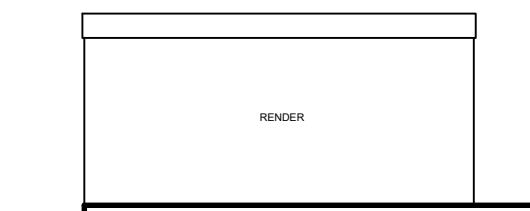


REAR ELEVATION SCALE 1:100

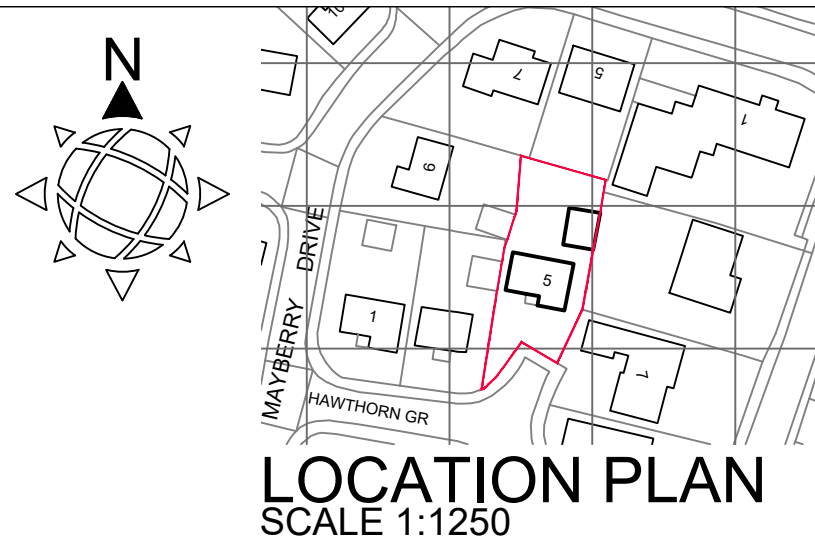


LOCATION PLAN SCALE 1:1250




BLOCK PLAN SCALE 1:500

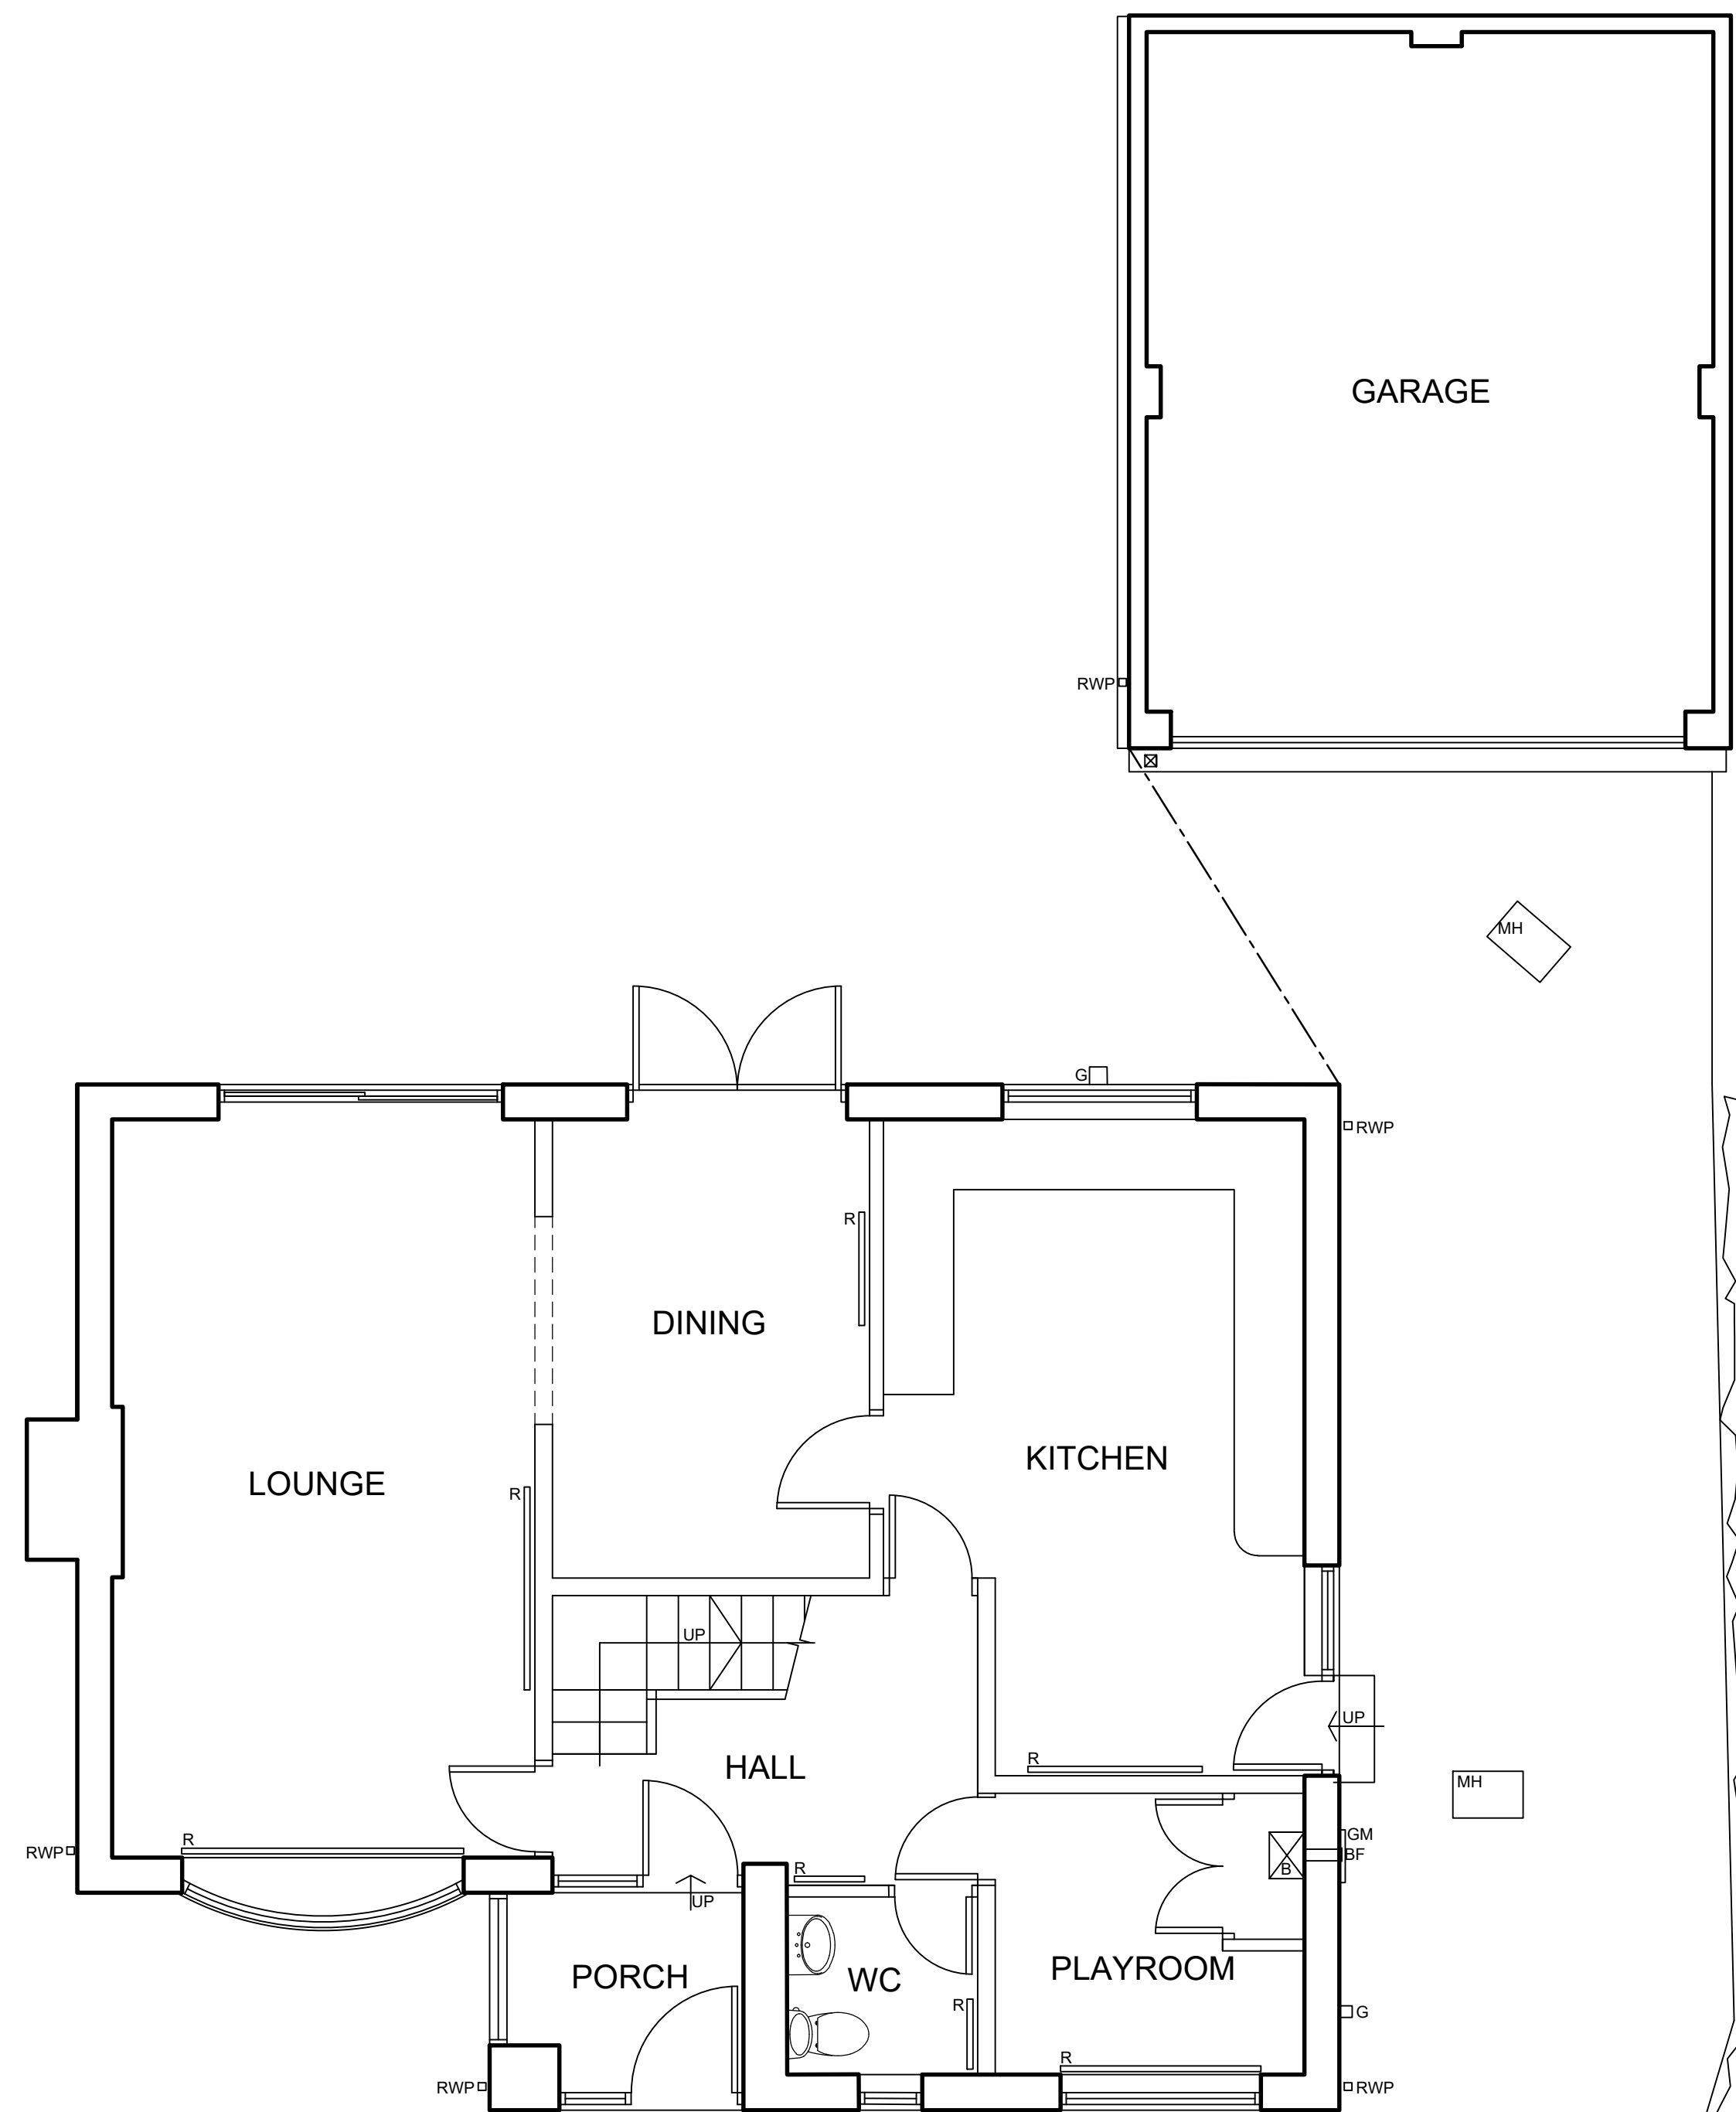

GROUND FLOOR PLAN SCALE 1:50

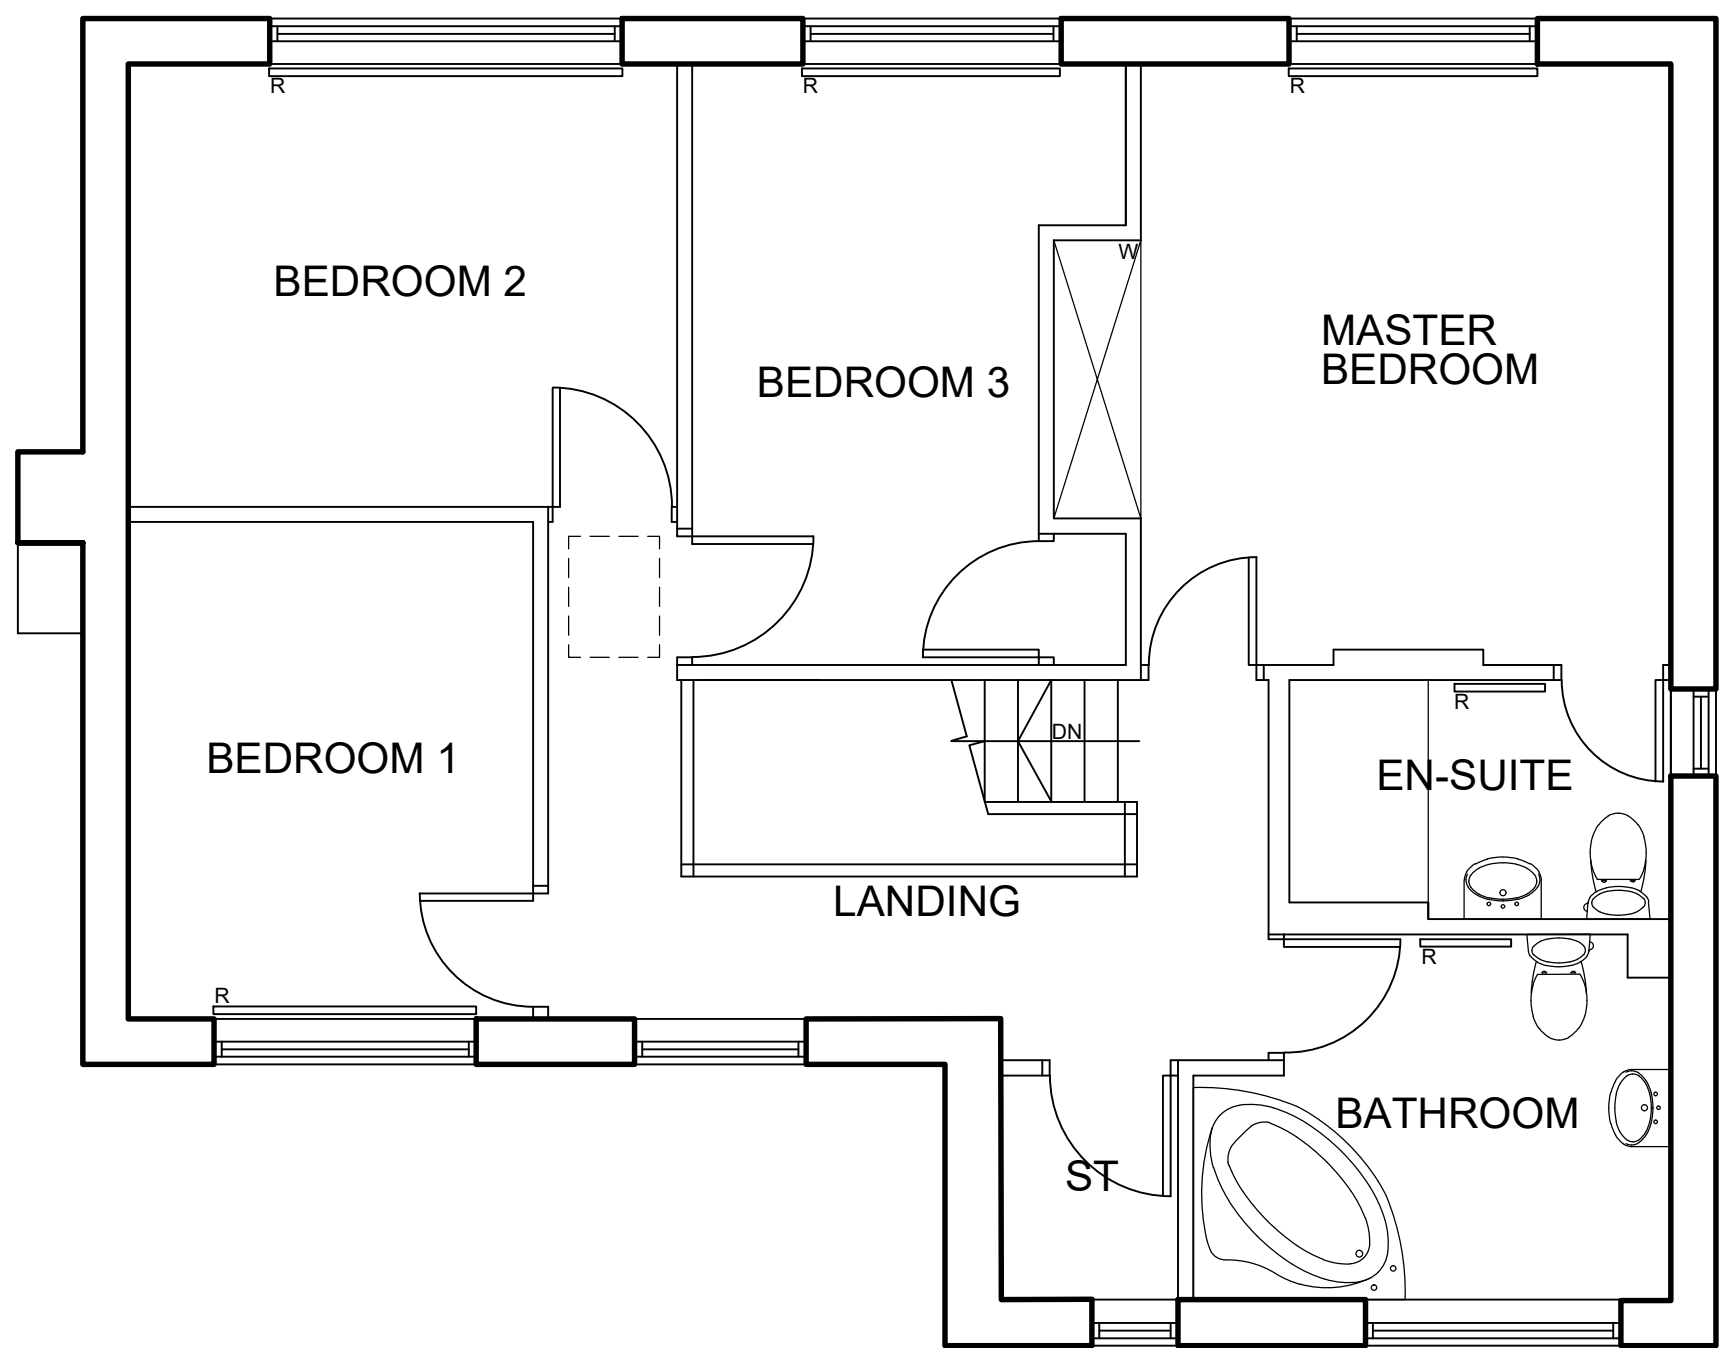

FIRST FLOOR PLAN SCALE 1:50

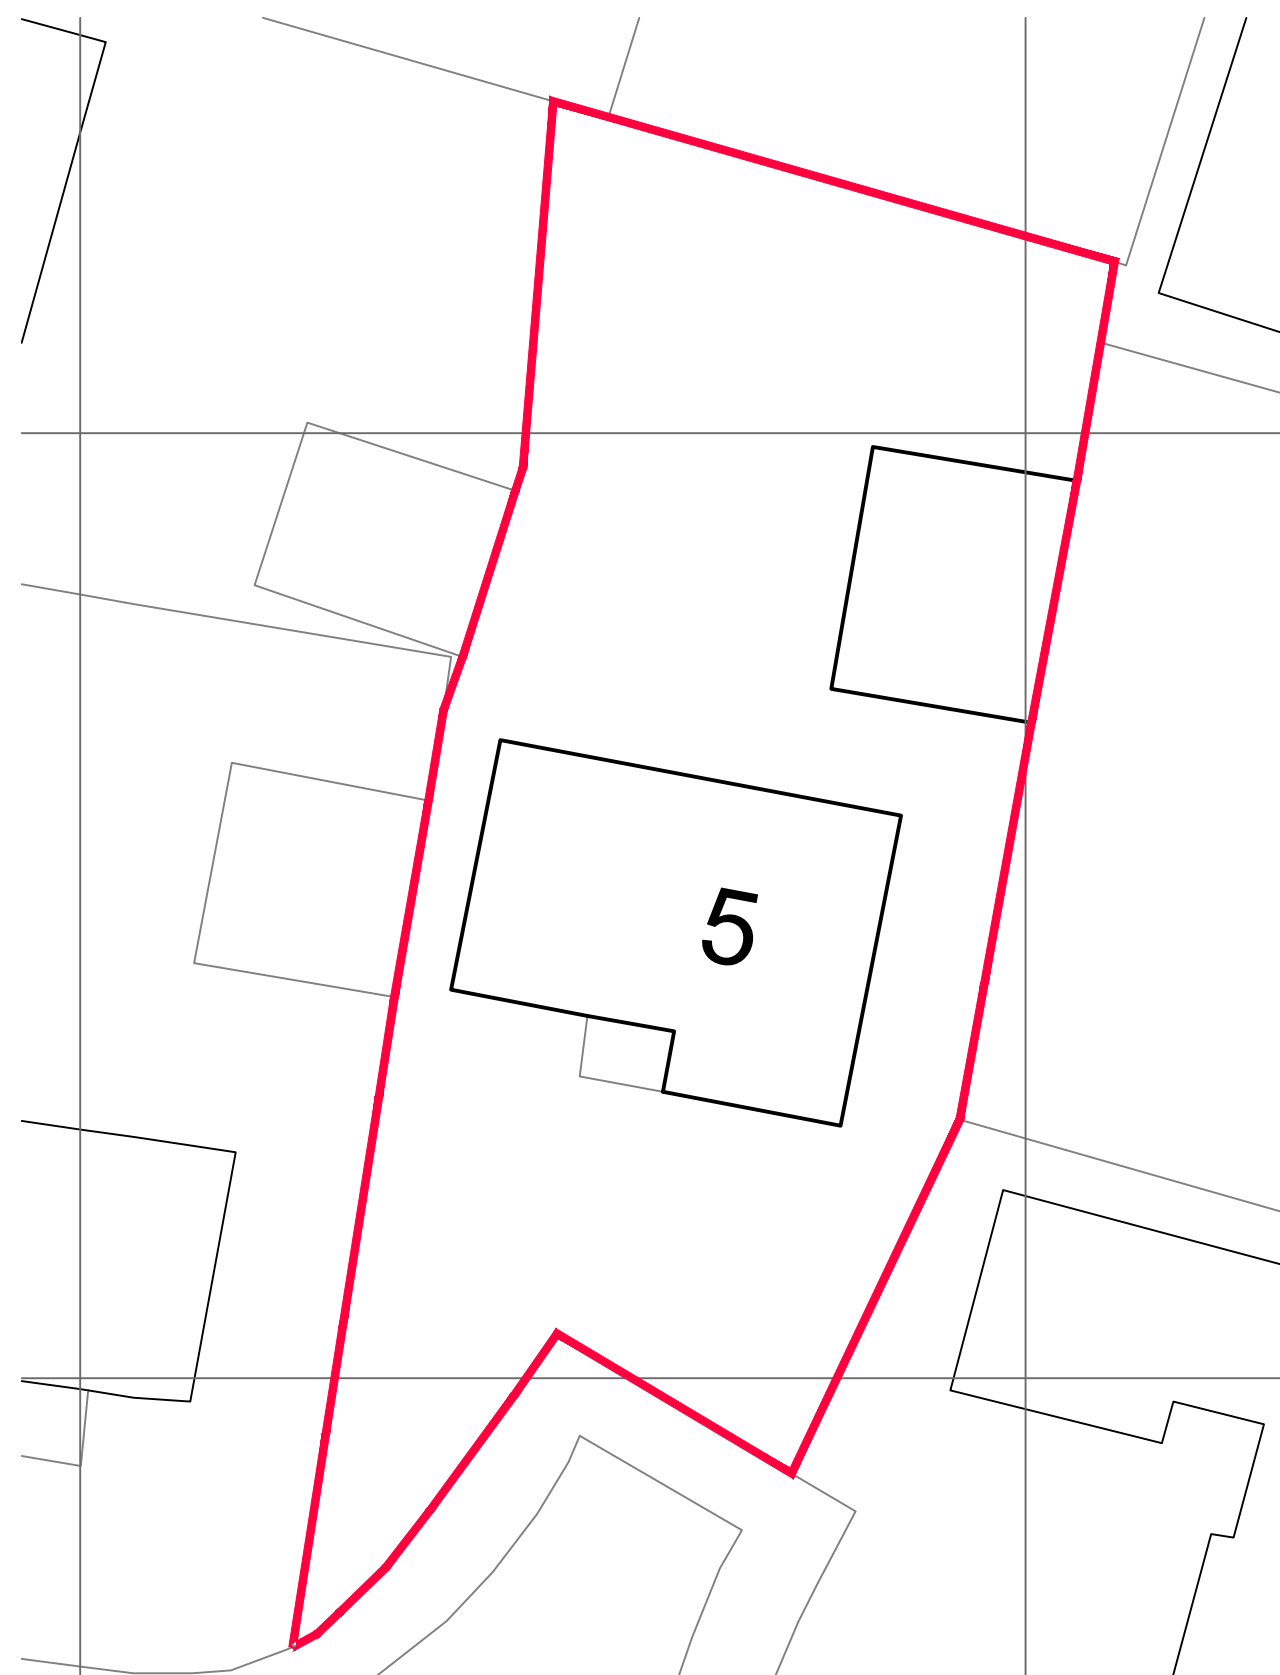

SITE PLAN SCALE 1:200



1. THIS DRAWING AND THE COPYRIGHTS AND PATENTS THEREIN ARE THE PROPERTY OF NYP ARCHITECTURAL SERVICES LLP REGISTERED IN ENGLAND AND WALES No. 4631338 AND MAY BE USED OR REPRODUCED ONLY UNDER CONTRACT.
2. CONTRACTORS AND SUB-CONTRACTORS MUST CHECK AND AGREE ALL DIMENSIONS BEFORE PREPARING SHOP DRAWINGS OR COMMENCING WORK ON SITE.
3. CONTRACTORS ARE RESPONSIBLE FOR INFORMING THE DESIGNER OF ANY DISCREPANCY DISCOVERED ON THIS DRAWING OR BETWEEN THIS DRAWING AND ANY OTHER RELATED DOCUMENT ISSUED UNDER THE STANDARD FORM OF CONTRACT IN RESPECT OF THE WORK.
4. WRITTEN DIMENSIONS ONLY ARE TO BE USED FROM THIS DRAWING. IF IN ANY DOUBT ASK FOR CLARIFICATION.

Notes.

Revisions.					
Date	Suffix	Description	Date	Suffix	Description
05-11-2020	A	GARAGE ELEVATIONS ADDED			

NYP ARCHITECTURAL SERVICES

The Grove, High Street, Dodworth, Barnsley, S75 3RQ. Tel: 01226 200889. E-mail: scott@nypas.co.uk / stephen@nypas.co.uk

Project.	5 HAWTHORNE GROVE SILKSTONE, BARNSELEY, S75-4NS		Client.	L. DUNN	
Drawing Title.	SURVEY AS EXISTING		Date.	AUGUST 2020	Scale. AS INDICATED
Ref.	101-87	Dwg. No.	01	Rev.	A

SHEET SIZE A1