



Key plan	North
----------	-------

EXISTING ELEVATIONS KEY
EXISTING BUILDING ELEMENT

**NOTES: EXISTING ELEVATIONS**  
 — EXISTING ELEVATIONS TAKEN FROM BUILDING SURVEY 'P23-004 1E-MET-EXT-XX-ELE-M2-B-001-1-ELEVATIONS' BY MET GEO ENVIRONMENTAL, RECEIVED 2023-09-05



Existing North Elevation  
1:50

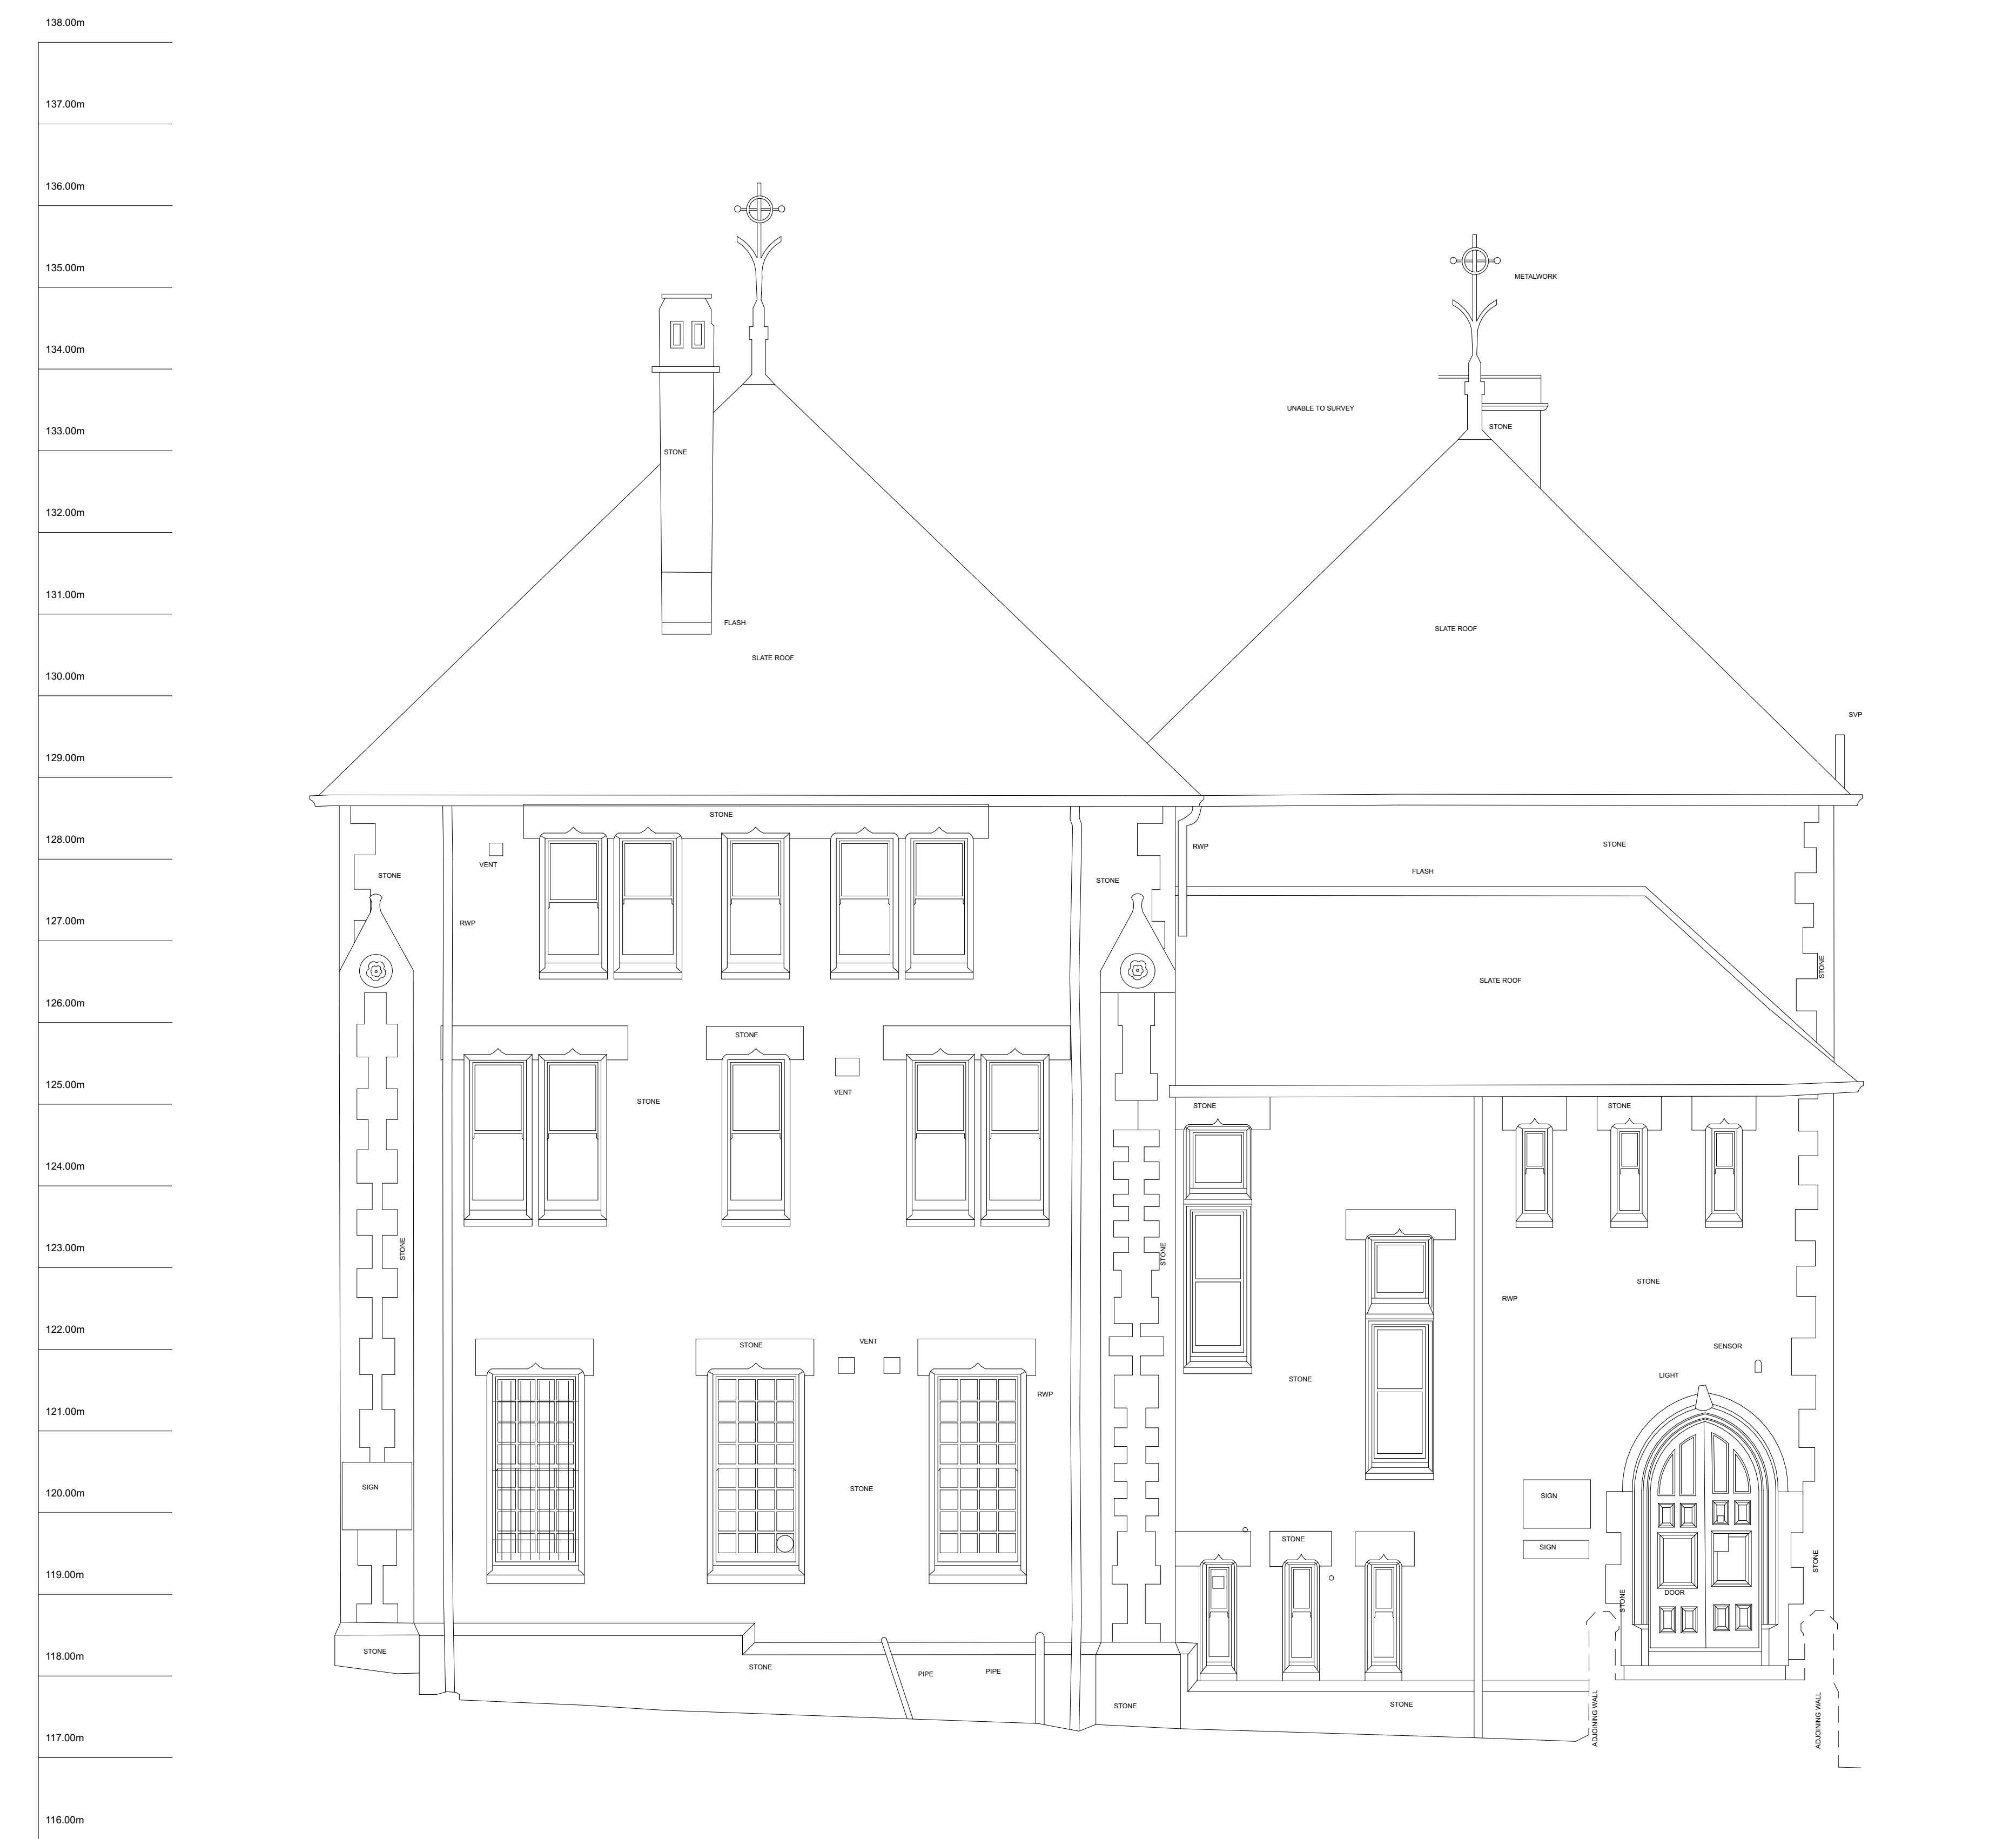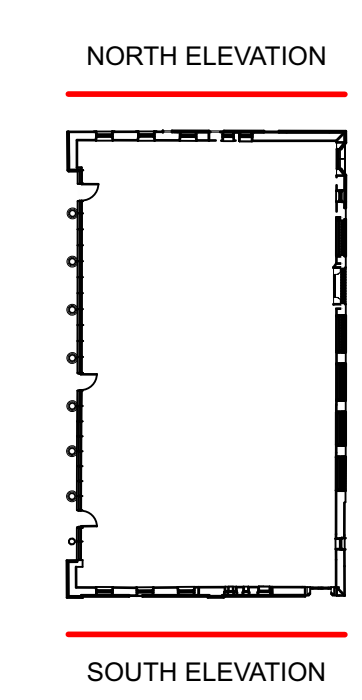

Existing South Elevation  
1:50

P04	Updated for Planning	JW	JM	29/12/2023
P03	Updated for Planning	JW	JM	08/12/2023
P02	Elevations Updated	JW	JM	01/12/2023
P01	Design Development	JM	JW	28/11/2023

Rev.	Description	Drawn	Checked	Date
------	-------------	-------	---------	------

**BOND BRYAN**  
 info@bondbryan.co.uk  
 www.bondbryan.co.uk

---

**Barnsley Metropolitan Borough Council**

**Barnsley Levelling Up Fund NAVE**  
 St. Mary's Place

---

**Existing North & South Elevations**

Originator project ref <b>2304B</b>	Purpose of Issue <b>Preliminary</b>
Scale(s) <b>1:50</b>	Revision description <b>Design Development</b>
Paper size <b>A0</b>	Revision description <b>Design Development</b>

project	originator	volume	level	type	rate	number	revision
BALU-BBA-NV-ZZ-DR-A-3101							P04