



Drawing No.	Rev No.
MAM001 -001	

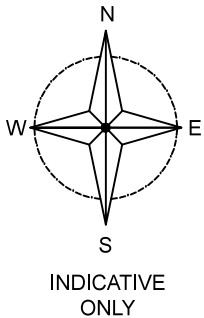


SCALE BARS					
1:100	1	2	3	4	5
1:200	2	4	6	8	10
1:500	5	10	15	20	25
1:1250	25		50		

DO NOT SCALE: Contractor to check all dimensions and report any omissions or errors

NOTES

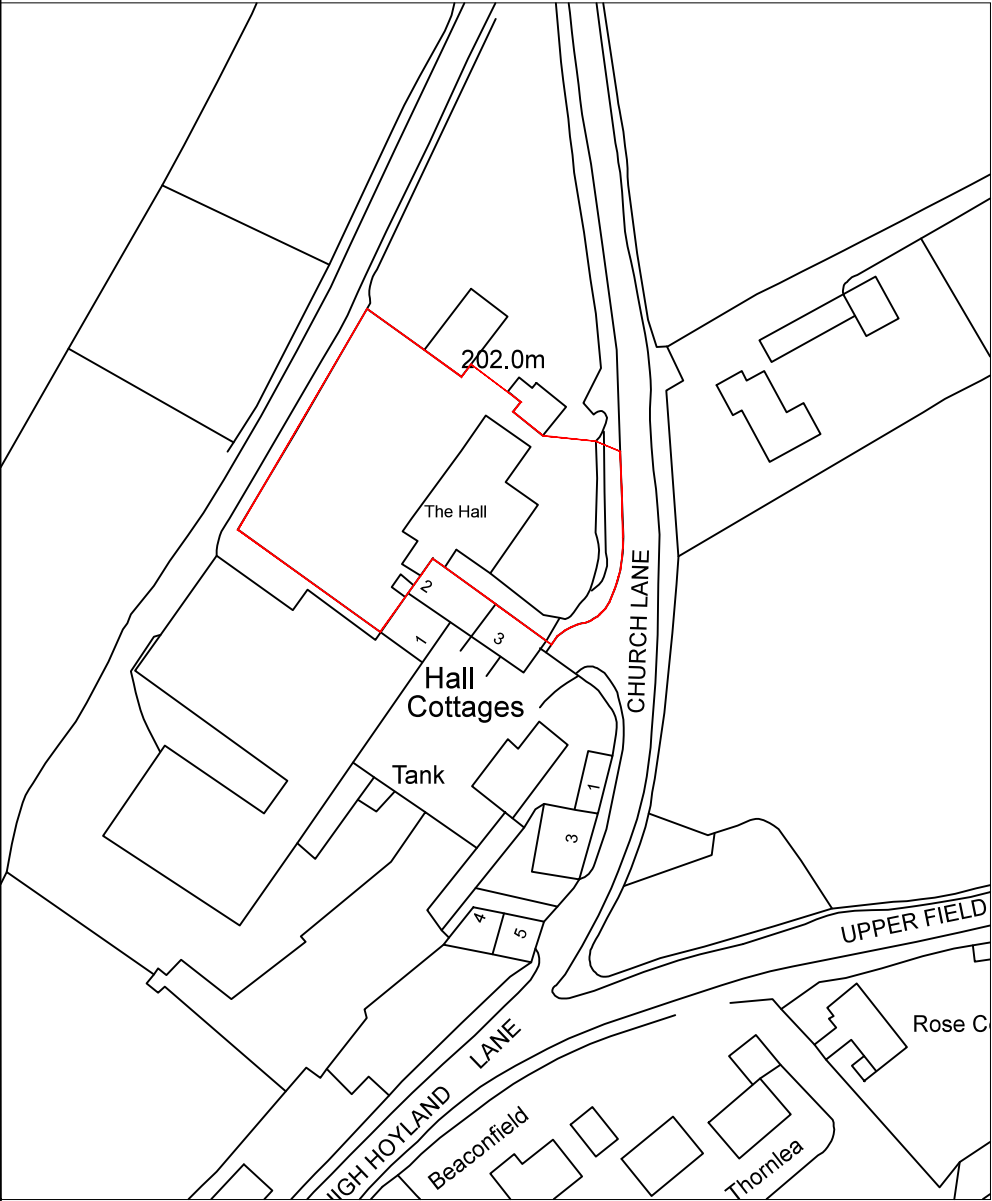

LOCATION PLAN
SCALE 1:1250 AT A3

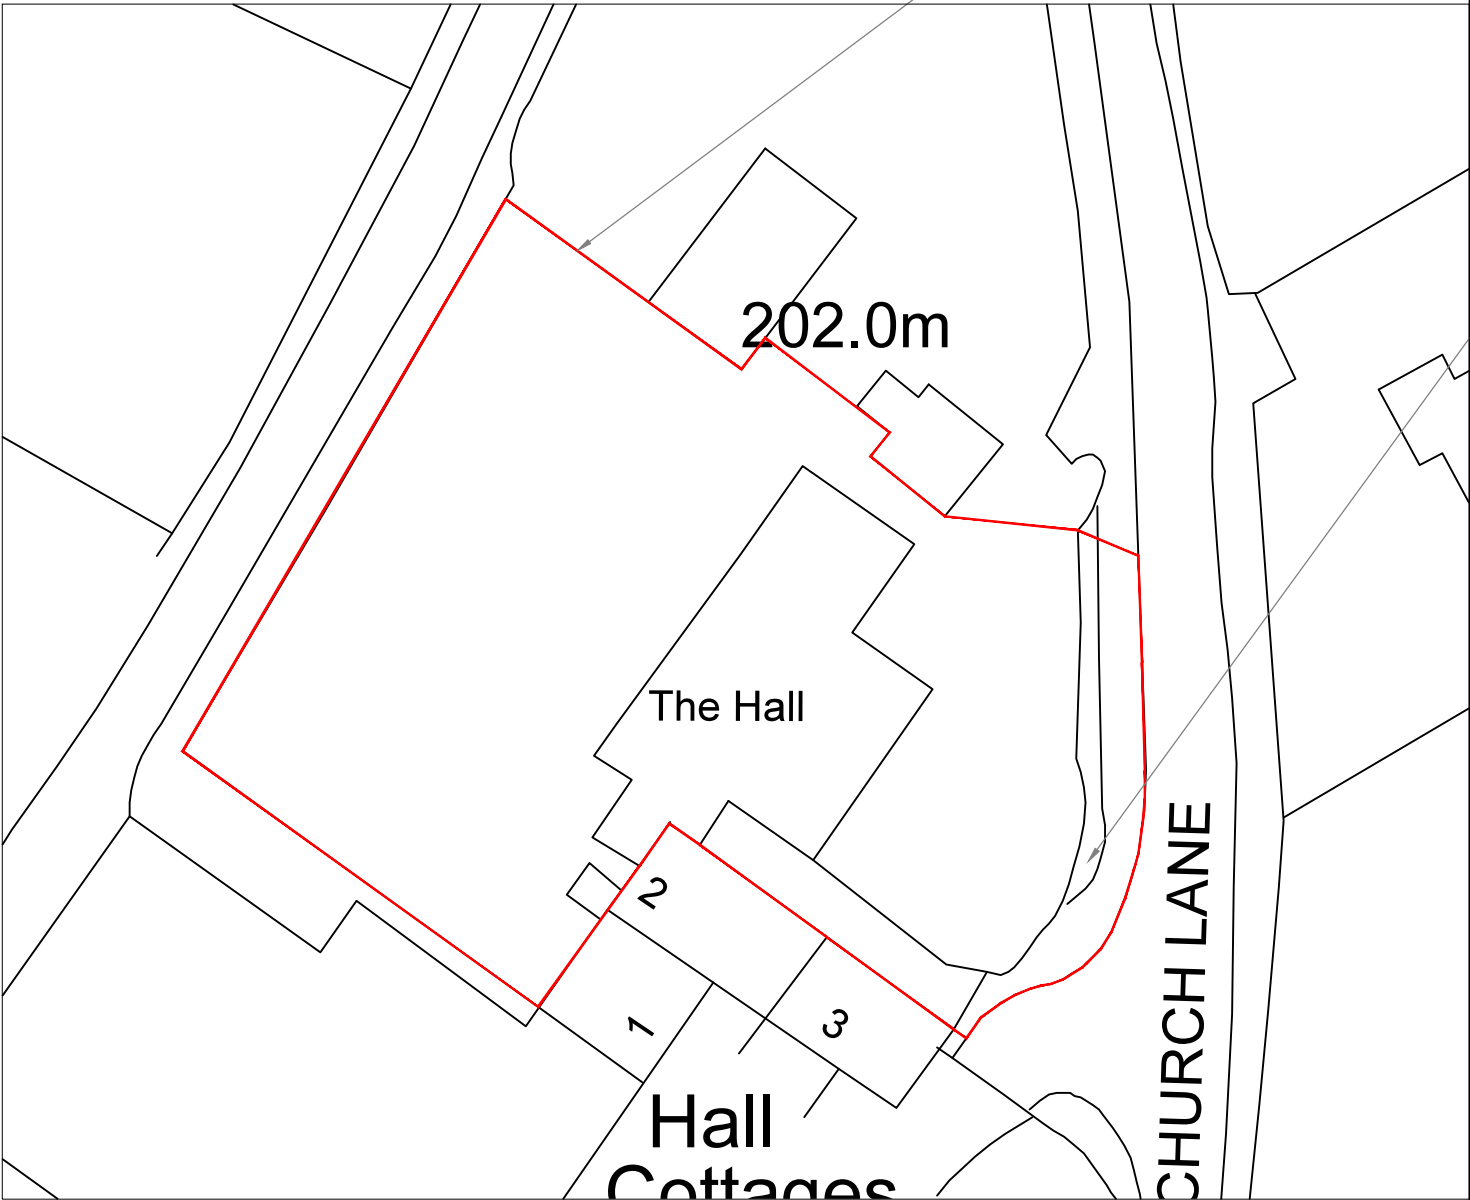

SITE PLAN
SCALE 1:500 AT A3

Rev	Description	By	Chk	App	Date
-----	-------------	----	-----	-----	------

JRB DESIGNS Ltd
1 Saville Road
Cudworth
Barnsley
S72 8LT
Tel: 01226 383542
Fax: 01226 380078
Mob: 07970 541192
Email: john@jrbdesigns.co.uk
This drawing is copyright. © jrbdesigns Ltd.

Client
MR. A MASSOURAS

Drawing Title
SITE PLANS

Address
**THE HALL CHURCH LANE
HIGH HOYLAND
BARNSELY
S75 4BJ**

Project Title:
**PROPOSED ERECTION OF
FLAGPOLE**

Purpose of Issue:
PLANNING

Drawing Status
FIRST ISSUE

Scale at A3 AS SHOWN	Drawn By JRB	Date 02/12/2024
-------------------------	-----------------	--------------------

Checked By	Date 02/12/2024	Approved By	Date 02/12/2024
------------	--------------------	-------------	--------------------

Project No. MAM001	Drawing No. 001	Revision -
------------------------------	---------------------------	----------------------

APPROVAL ☒ INFORMATION ☐ TENDER ☐ CONTRACT ☐ CONSTRUCTION ☐