


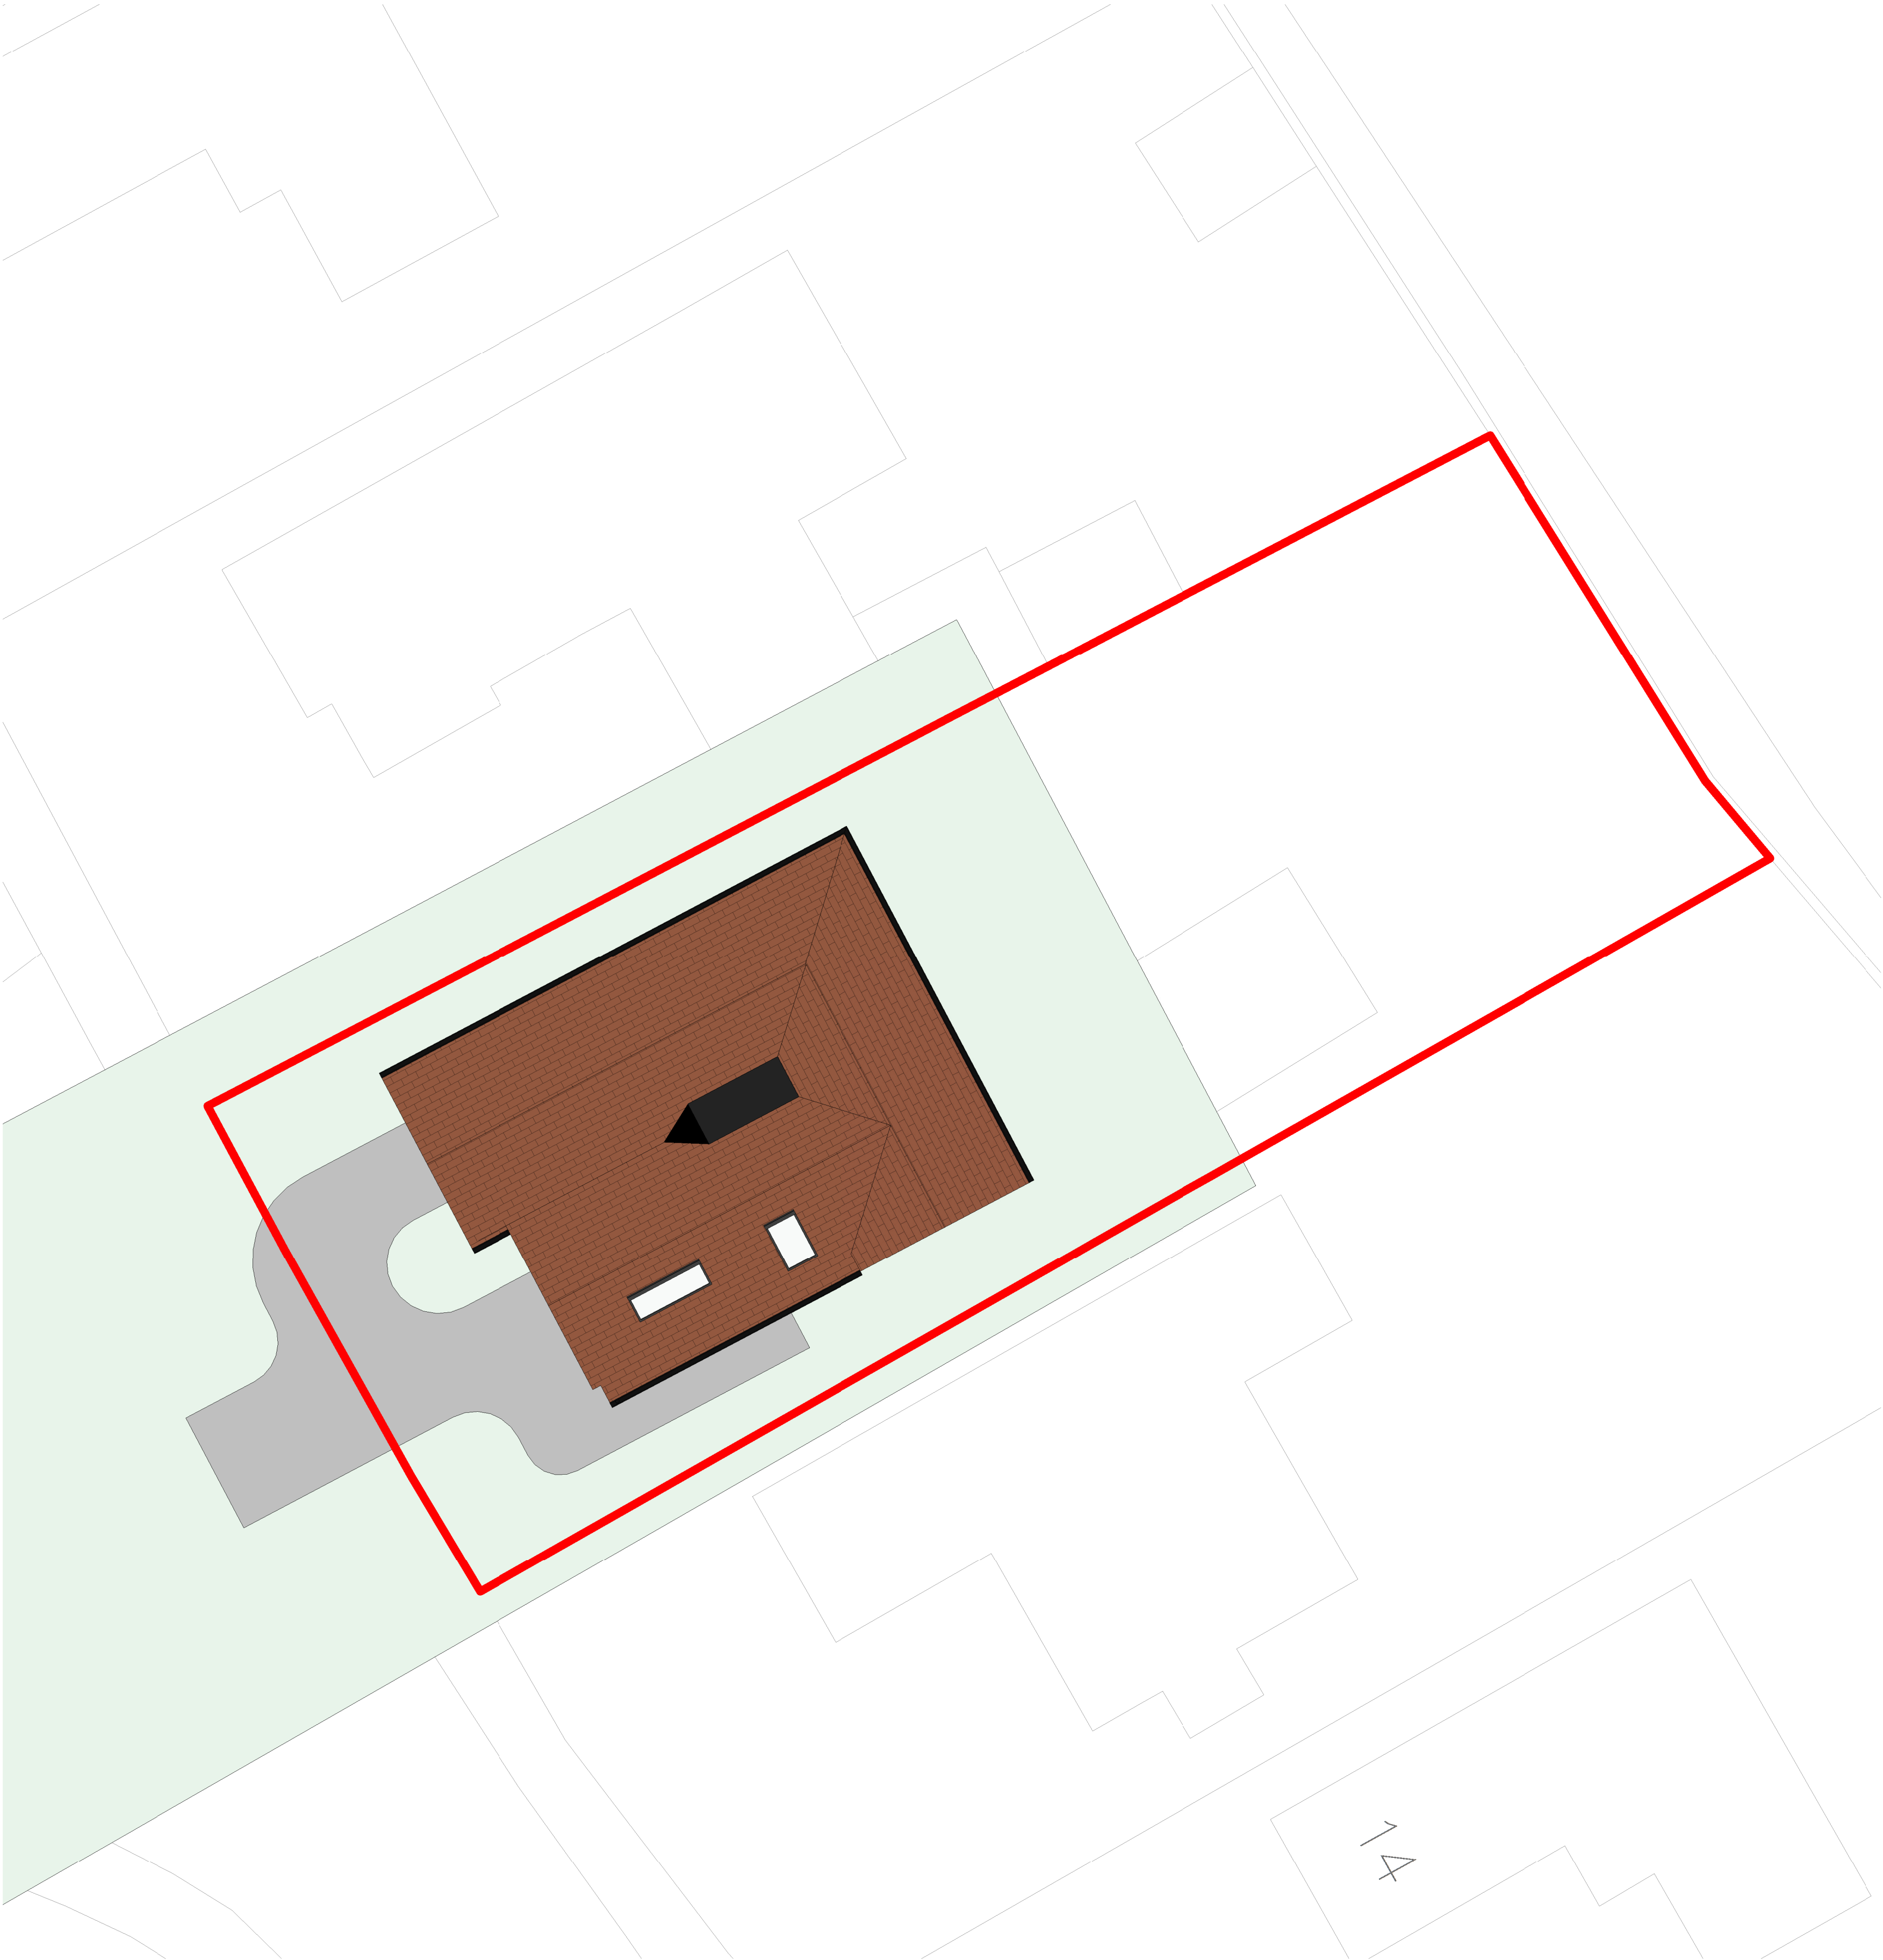

Proposed Site Plan

Scale: 1 : 100



Location Plan

Scale: 1 : 1250

© The copyright in this drawing is vested in CodaStudios and no license or assignment of any kind has been, or is, granted to any third party whether by provision of copies or originals or otherwise unless agreed in writing.

DO NOT SCALE FROM THIS DRAWING

The contractor shall check and verify all dimensions on site and report any discrepancies in writing to CodaStudios before proceeding work

FOR ELECTRONIC DATA ISSUE


Electronic Data / drawings are issued as "read only" and should not be interrogated for measurement. All dimensions and levels should read, only from those values stated on the drawing. Coda Studios Ltd is not responsible for discrepancies caused by the overlay of other parties BIM/IFC models. These are overlaid purely as reference.

Revision		Date	Drawn	Checked
A	Planning Amendments	12/03/25	RB	DB
B	Planning Amendments	18/03/25	RB	DB

THIS DRAWING MUST BE READ IN CONJUNCTION WITH THE FOLLOWING SERIES

00 EXISTING SITE	19 INTERNAL DETAILS
01 EXISTING PLANS	20 LIFT AND STAIRS
02 EXISTING ELEVATIONS	21 ROOF DETAILS
03 EXISTING SECTIONS	22 WINDOW PACKAGE
04 PLANNING DRAWINGS	23 DOOR PACKAGE
05 PROPOSED SITE	24 METAL WORK
06 PROPOSED PLANS	25 FACADES
07 PROPOSED ELEVATIONS	26 EXTERNALS PACKAGE
08 PROPOSED SECTIONS	27 BATHROOM PACKAGE
09 DEMOLITION	28 KITCHEN PACKAGE
10 CONSTRUCTION NOTES	29 PATTERESSING
11 FIRE STRATEGY	30 ELECTRICAL & MECHANICAL
12 SETTING OUT	31 REFLECTED CEILING PLANS
13 APARTMENT SETTING OUT	32 FINISHES & WAYFINDING
14 WALL AND PARTITION TYPES	33 LEGAL
15 FLOOR AND ROOF TYPES	34 AS BUILT
16 GROUND WORKS DETAIL	
17 SUPERSTRUCTURE DETAILS	
18 MASONRY	

CODA
Bespoke

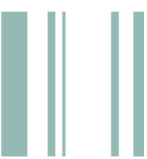

CODA Studios Ltd, 82 Countess Rd, Highfield, Sheffield, S1 4TE
T: 0114 279 4931 E: information@codastudios.co.uk

Client

Mr & Mrs Asquith

Project

Wordsworth Road

Drawn	Checked	Date	Scale @ A1
	DB	10/10/2024	As indicated

Title

Site and Location Plan

Suitability Code	Purpose for issue
A1	PROPOSAL

Drawing No


3339	-	CDA	-	00	-	ZZ	-	DR	-	A	-	0400		B
Project	Originator	Volume	Level	Type	Role	Number	Revision							

© The copyright in this drawing is vested in CodaStudios and no license or assignment of any kind has been, or is, granted to any third party whether by provision of copies or originals or otherwise unless agreed in writing.


DO NOT SCALE FROM THIS DRAWING
The contractor shall check and verify all dimensions on site and report any discrepancies in writing to CodaStudios before proceeding work

FOR ELECTRONIC DATA ISSUE
Electronic Data / drawings are issued as "read only" and should not be interrogated for measurement. All dimensions and levels should read, only from those values stated on the drawing. Coda Studios Ltd is not responsible for discrepancies caused by the overlay of other parties BIM/IFC models. These are overlaid purely as reference.

Revision		Date	Drawn	Checked
A	Planning Amendments	12/03/25	RB	DB
B	Planning Amendments	18/03/25	RB	DB

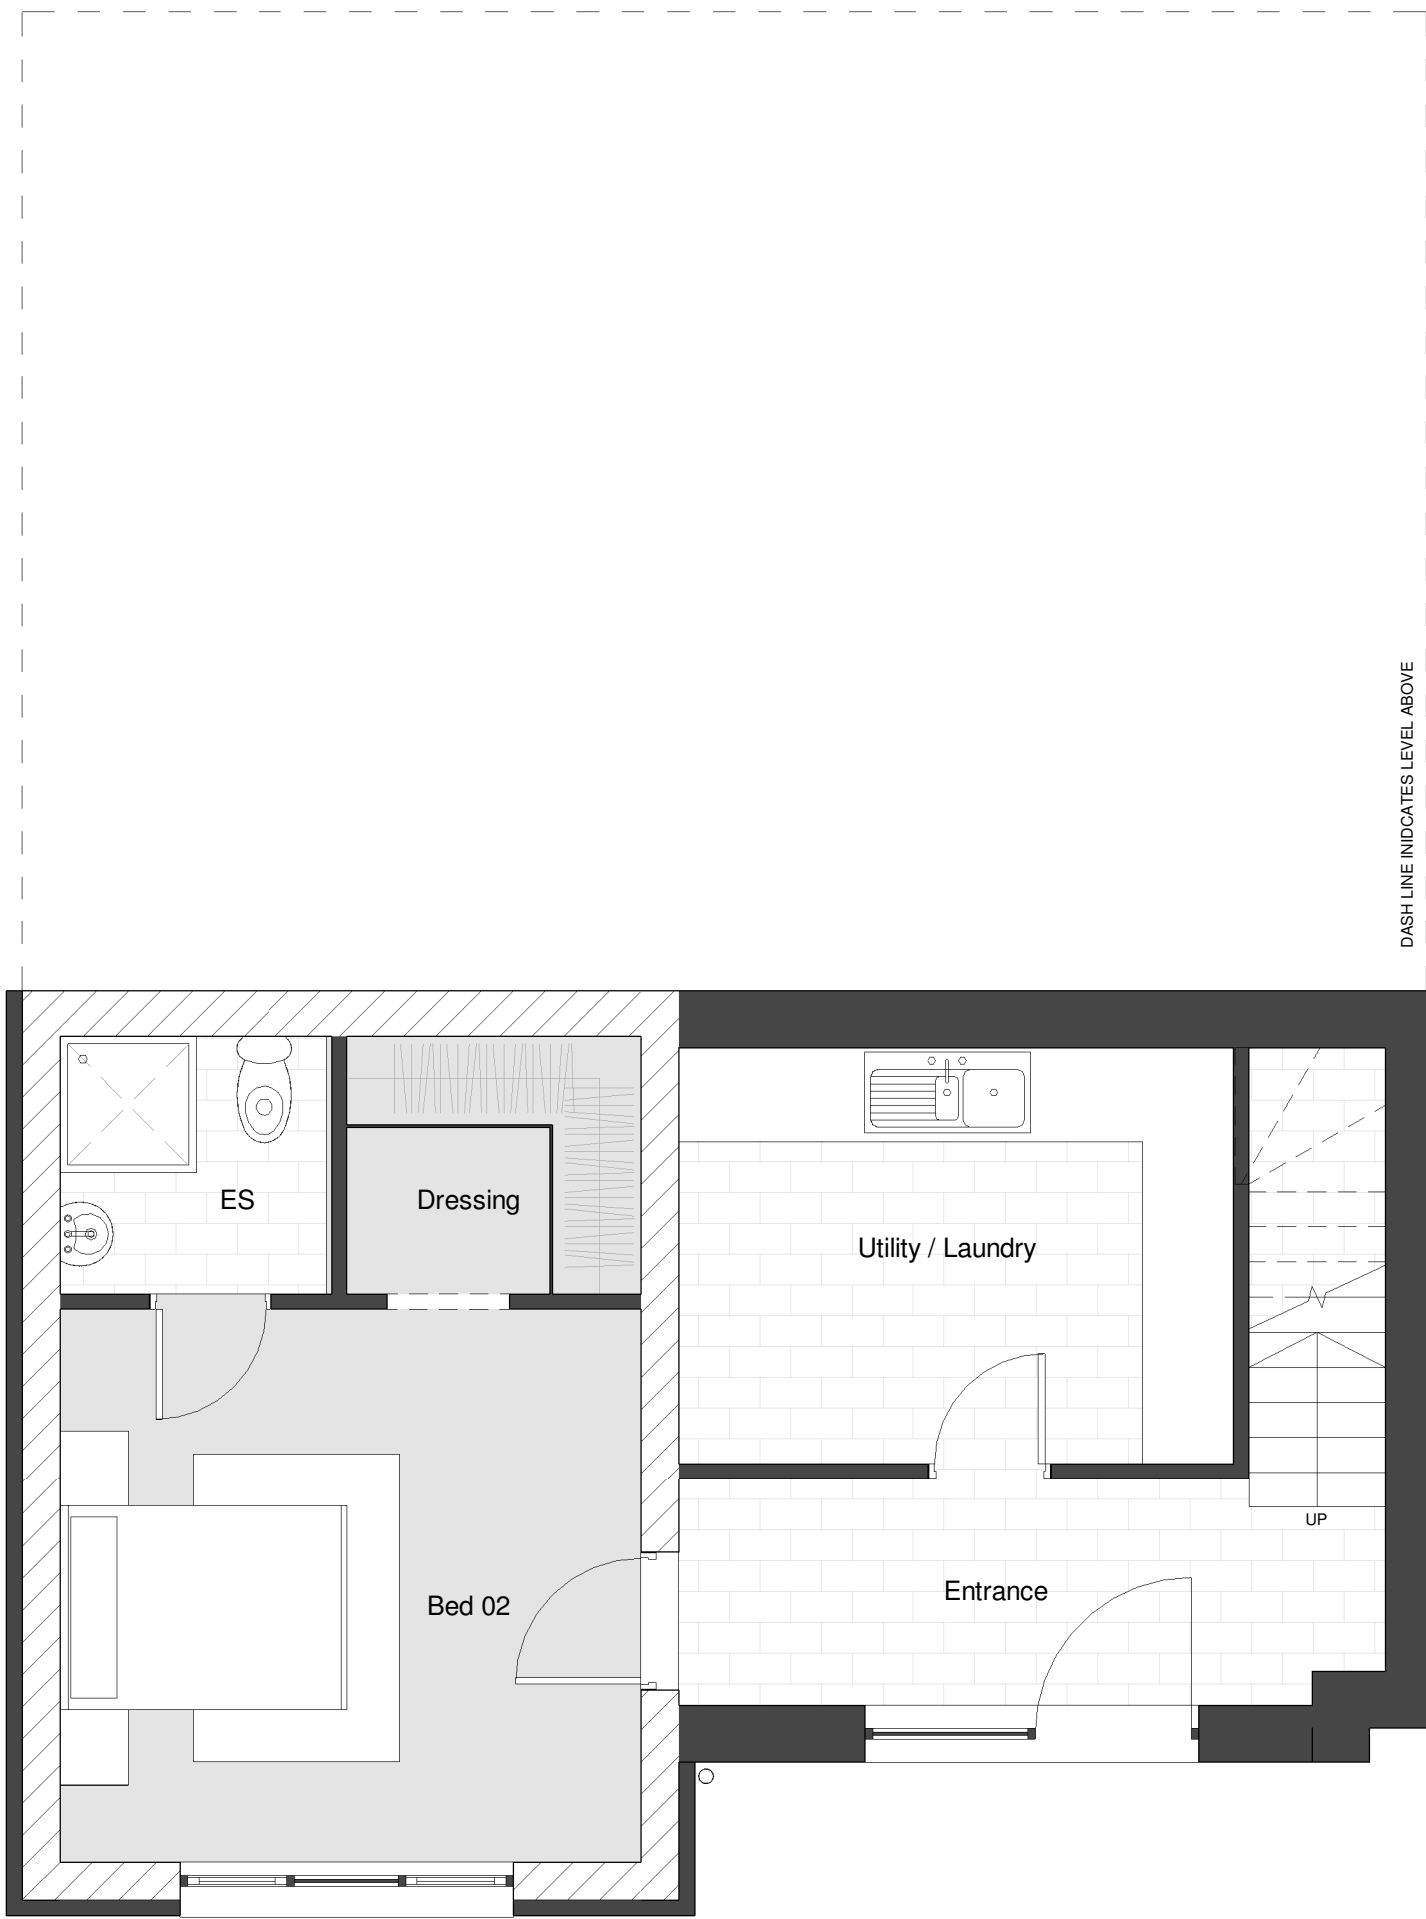

Basement
Scale: 1 : 50

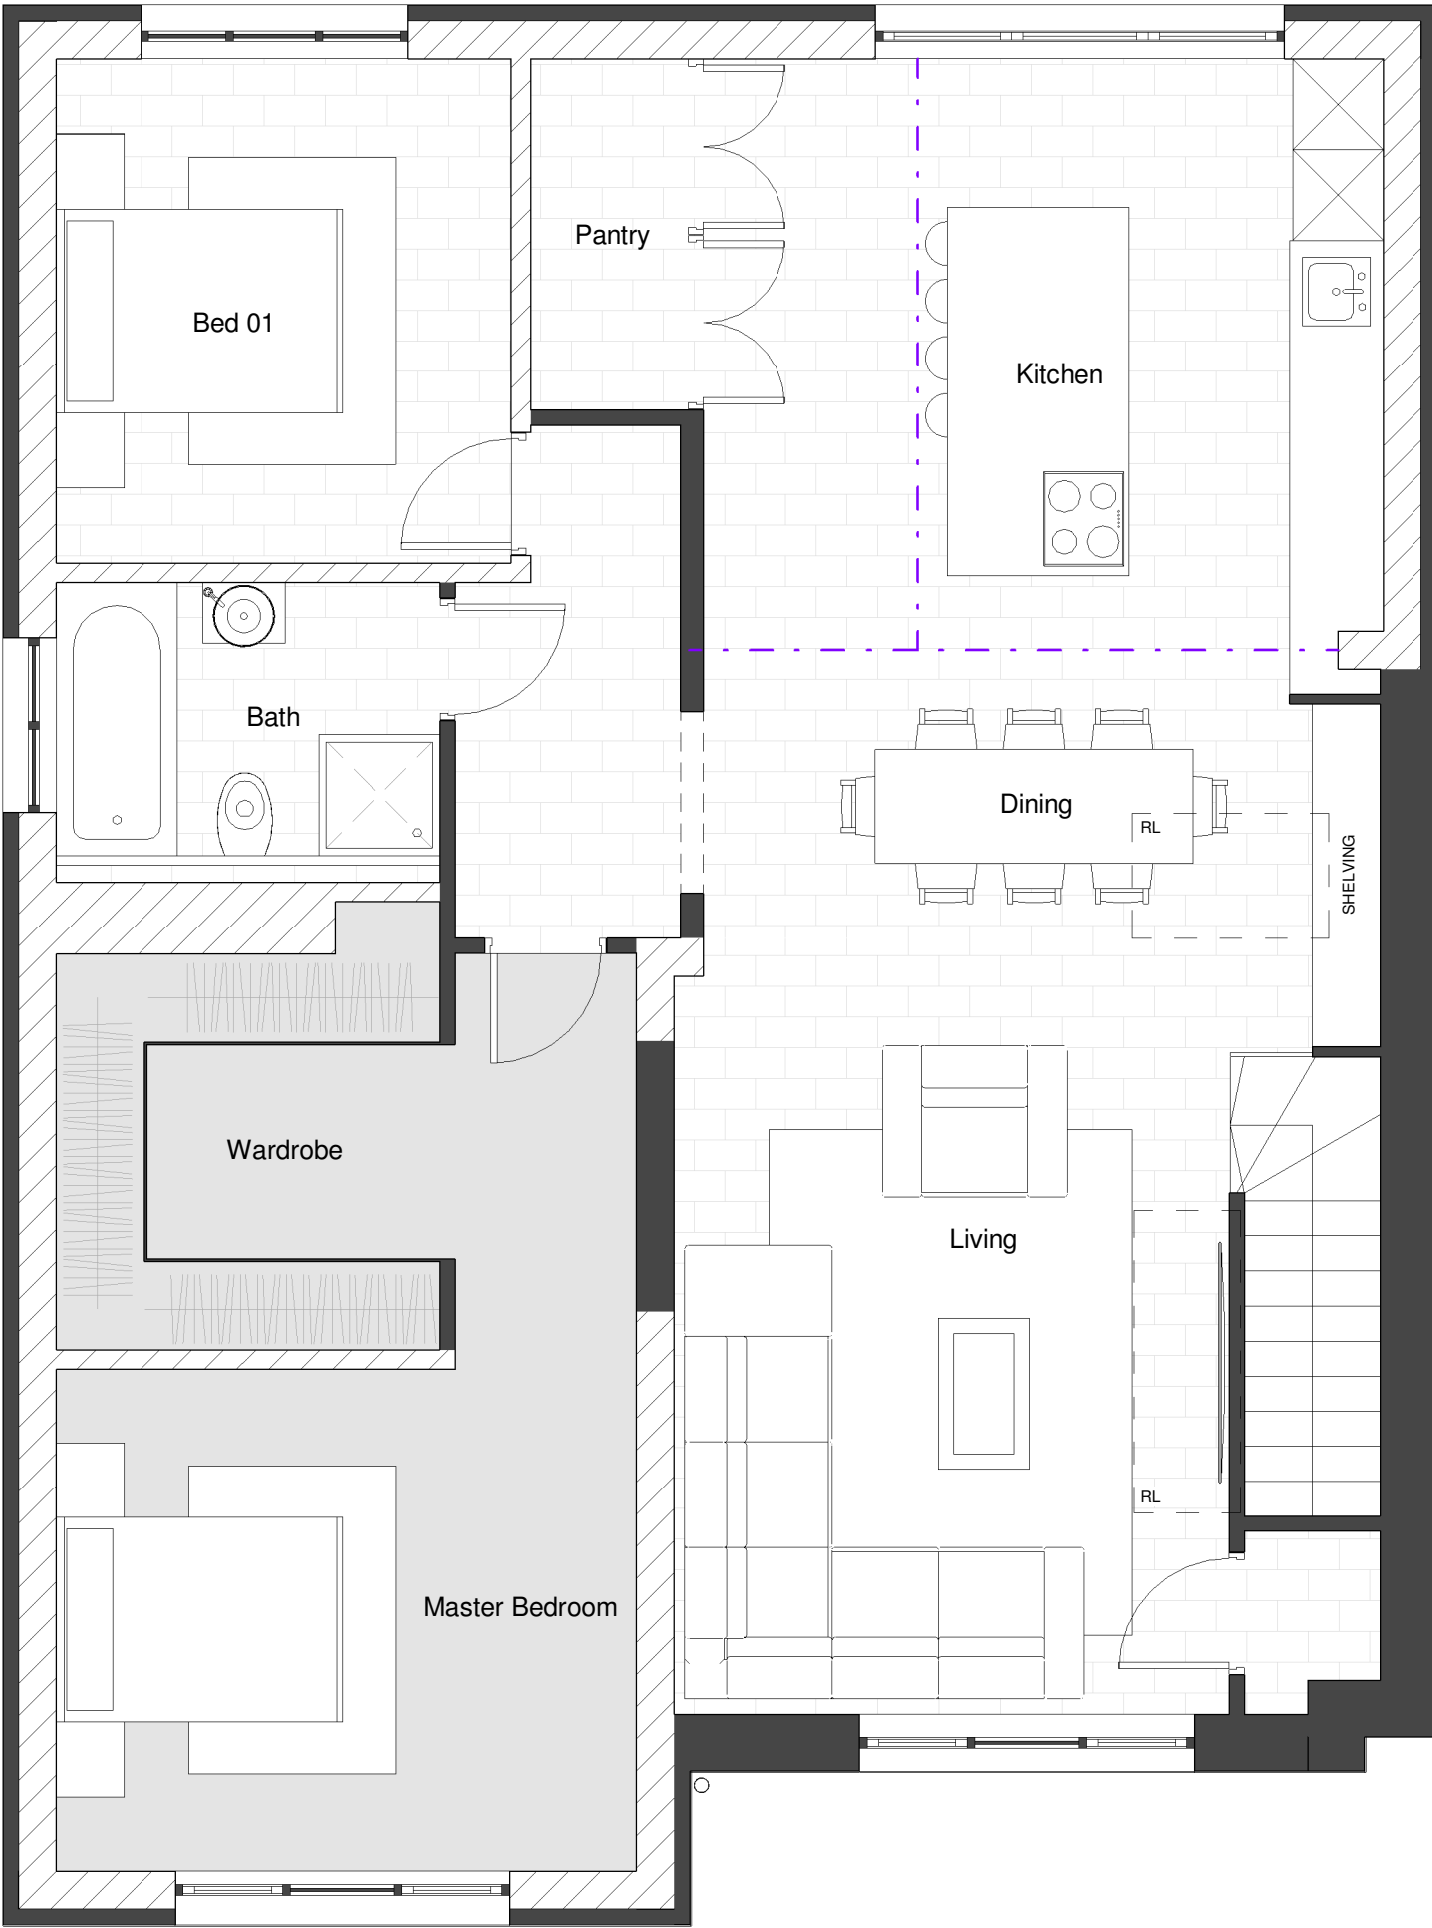

Ground Floor
Scale: 1 : 50

THIS DRAWING MUST BE READ IN CONJUNCTION WITH THE FOLLOWING SERIES

- 00 EXISTING SITE

01 EXISTING PLANS

02 EXISTING ELEVATIONS

03 EXISTING SECTIONS

04 PLANNING DRAWINGS

05 PROPOSED SITE

06 PROPOSED PLANS

07 PROPOSED ELEVATIONS

08 PROPOSED SECTIONS

09 DEMOLITION

10 CONSTRUCTION NOTES

11 FIRE STRATEGY

12 SETTING OUT

13 APARTMENT SETTING OUT

14 WALL AND PARTITION TYPES

15 FLOOR AND ROOF TYPES

16 GROUND WORKS DETAIL

17 SUPERSTRUCTURE DETAILS

18 MASONRY
- 19 INTERNAL DETAILS

20 LIFT AND STAIRS

21 ROOF DETAILS

22 WINDOW PACKAGE

23 DOOR PACKAGE

24 METAL WORK

25 FACADES

26 EXTERNALS PACKAGE

27 BATHROOM PACKAGE

28 KITCHEN PACKAGE

29 PATTERESSING

30 ELECTRICAL & MECHANICAL

31 REFLECTED CEILING PLANS

32 FINISHES & WAYFINDING

33 LEGAL

34 AS BUILT

CODA
Bespoke



CODA Studios Ltd, 82 Countess Rd, Highfield, Sheffield, S1 4TE
T: 0114 279 4931 E: information@codastudios.co.uk

Client
Mr & Mrs Asquith

Project
Wordsworth Road


Drawn	Checked	Date	Scale @ A1
CT	DB	10/10/2024	1 : 50

Title


Proposed Plans

Suitability Code	Purpose for issue
A1	PROPOSAL

Drawing No							Revision
3339	-	CDA	-	00	-	ZZ	B
Project	Originator	Volume	Level	Type	Role	Number	

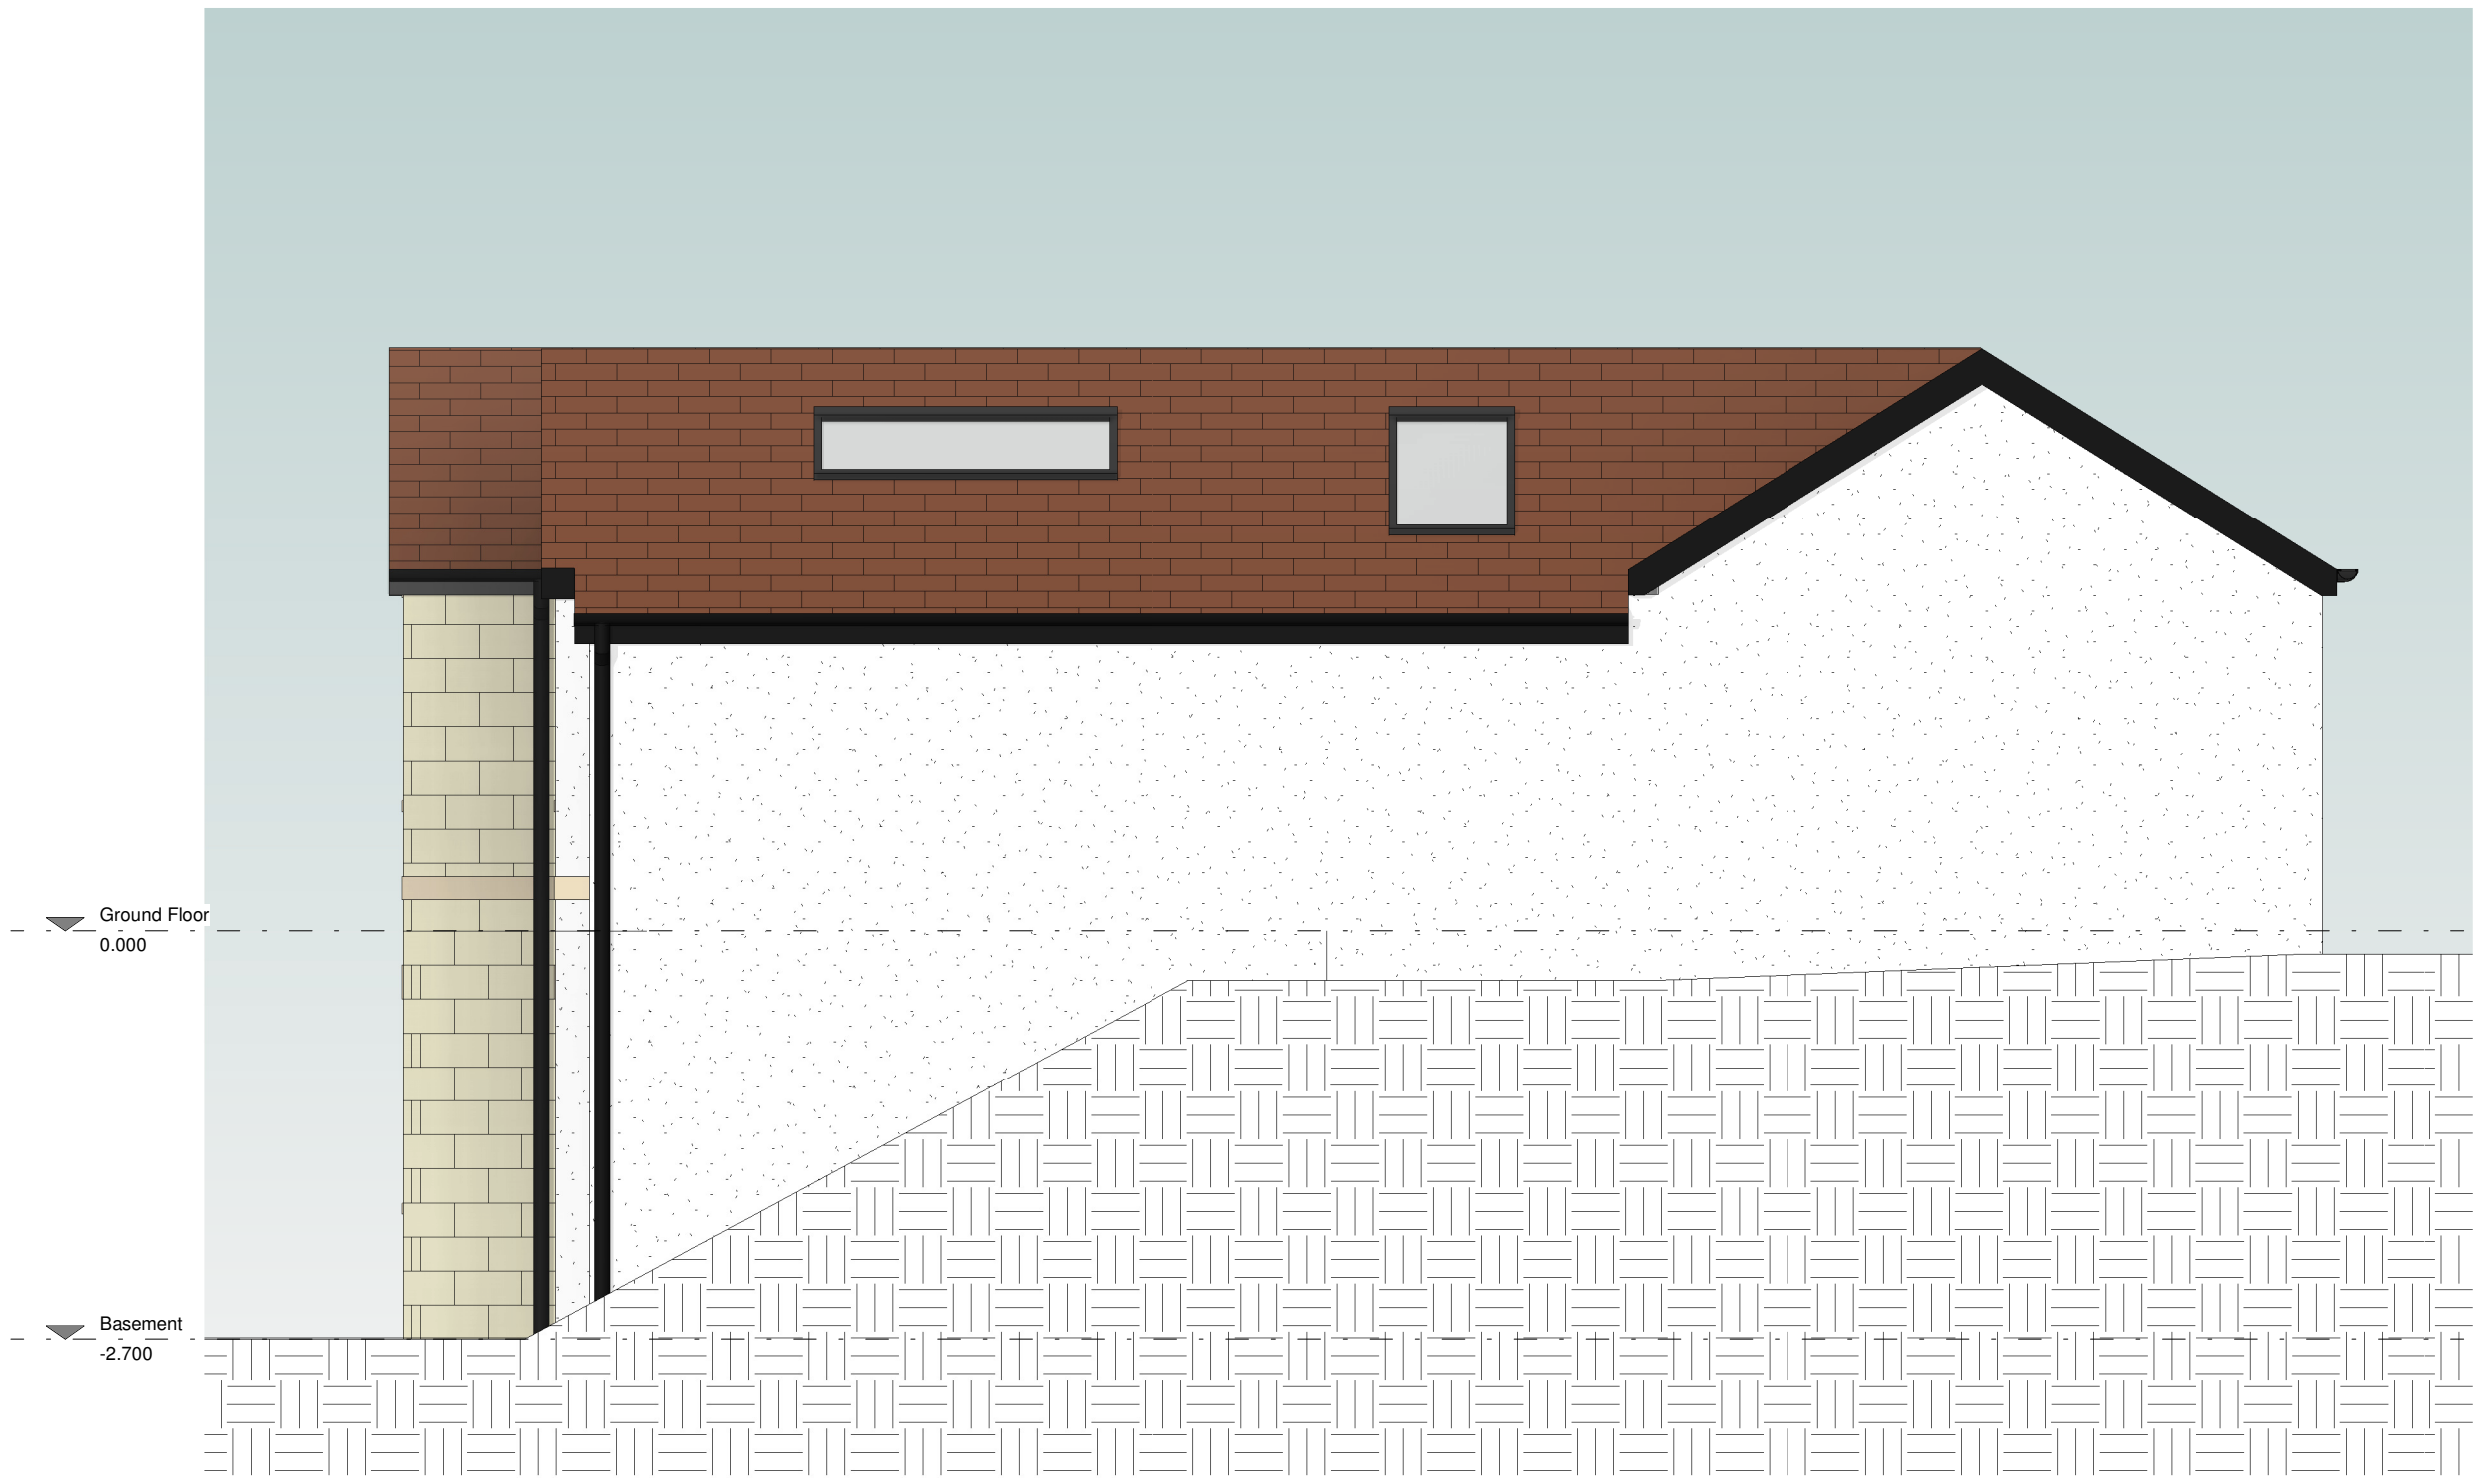


East Elevation
Scale: 1 : 50

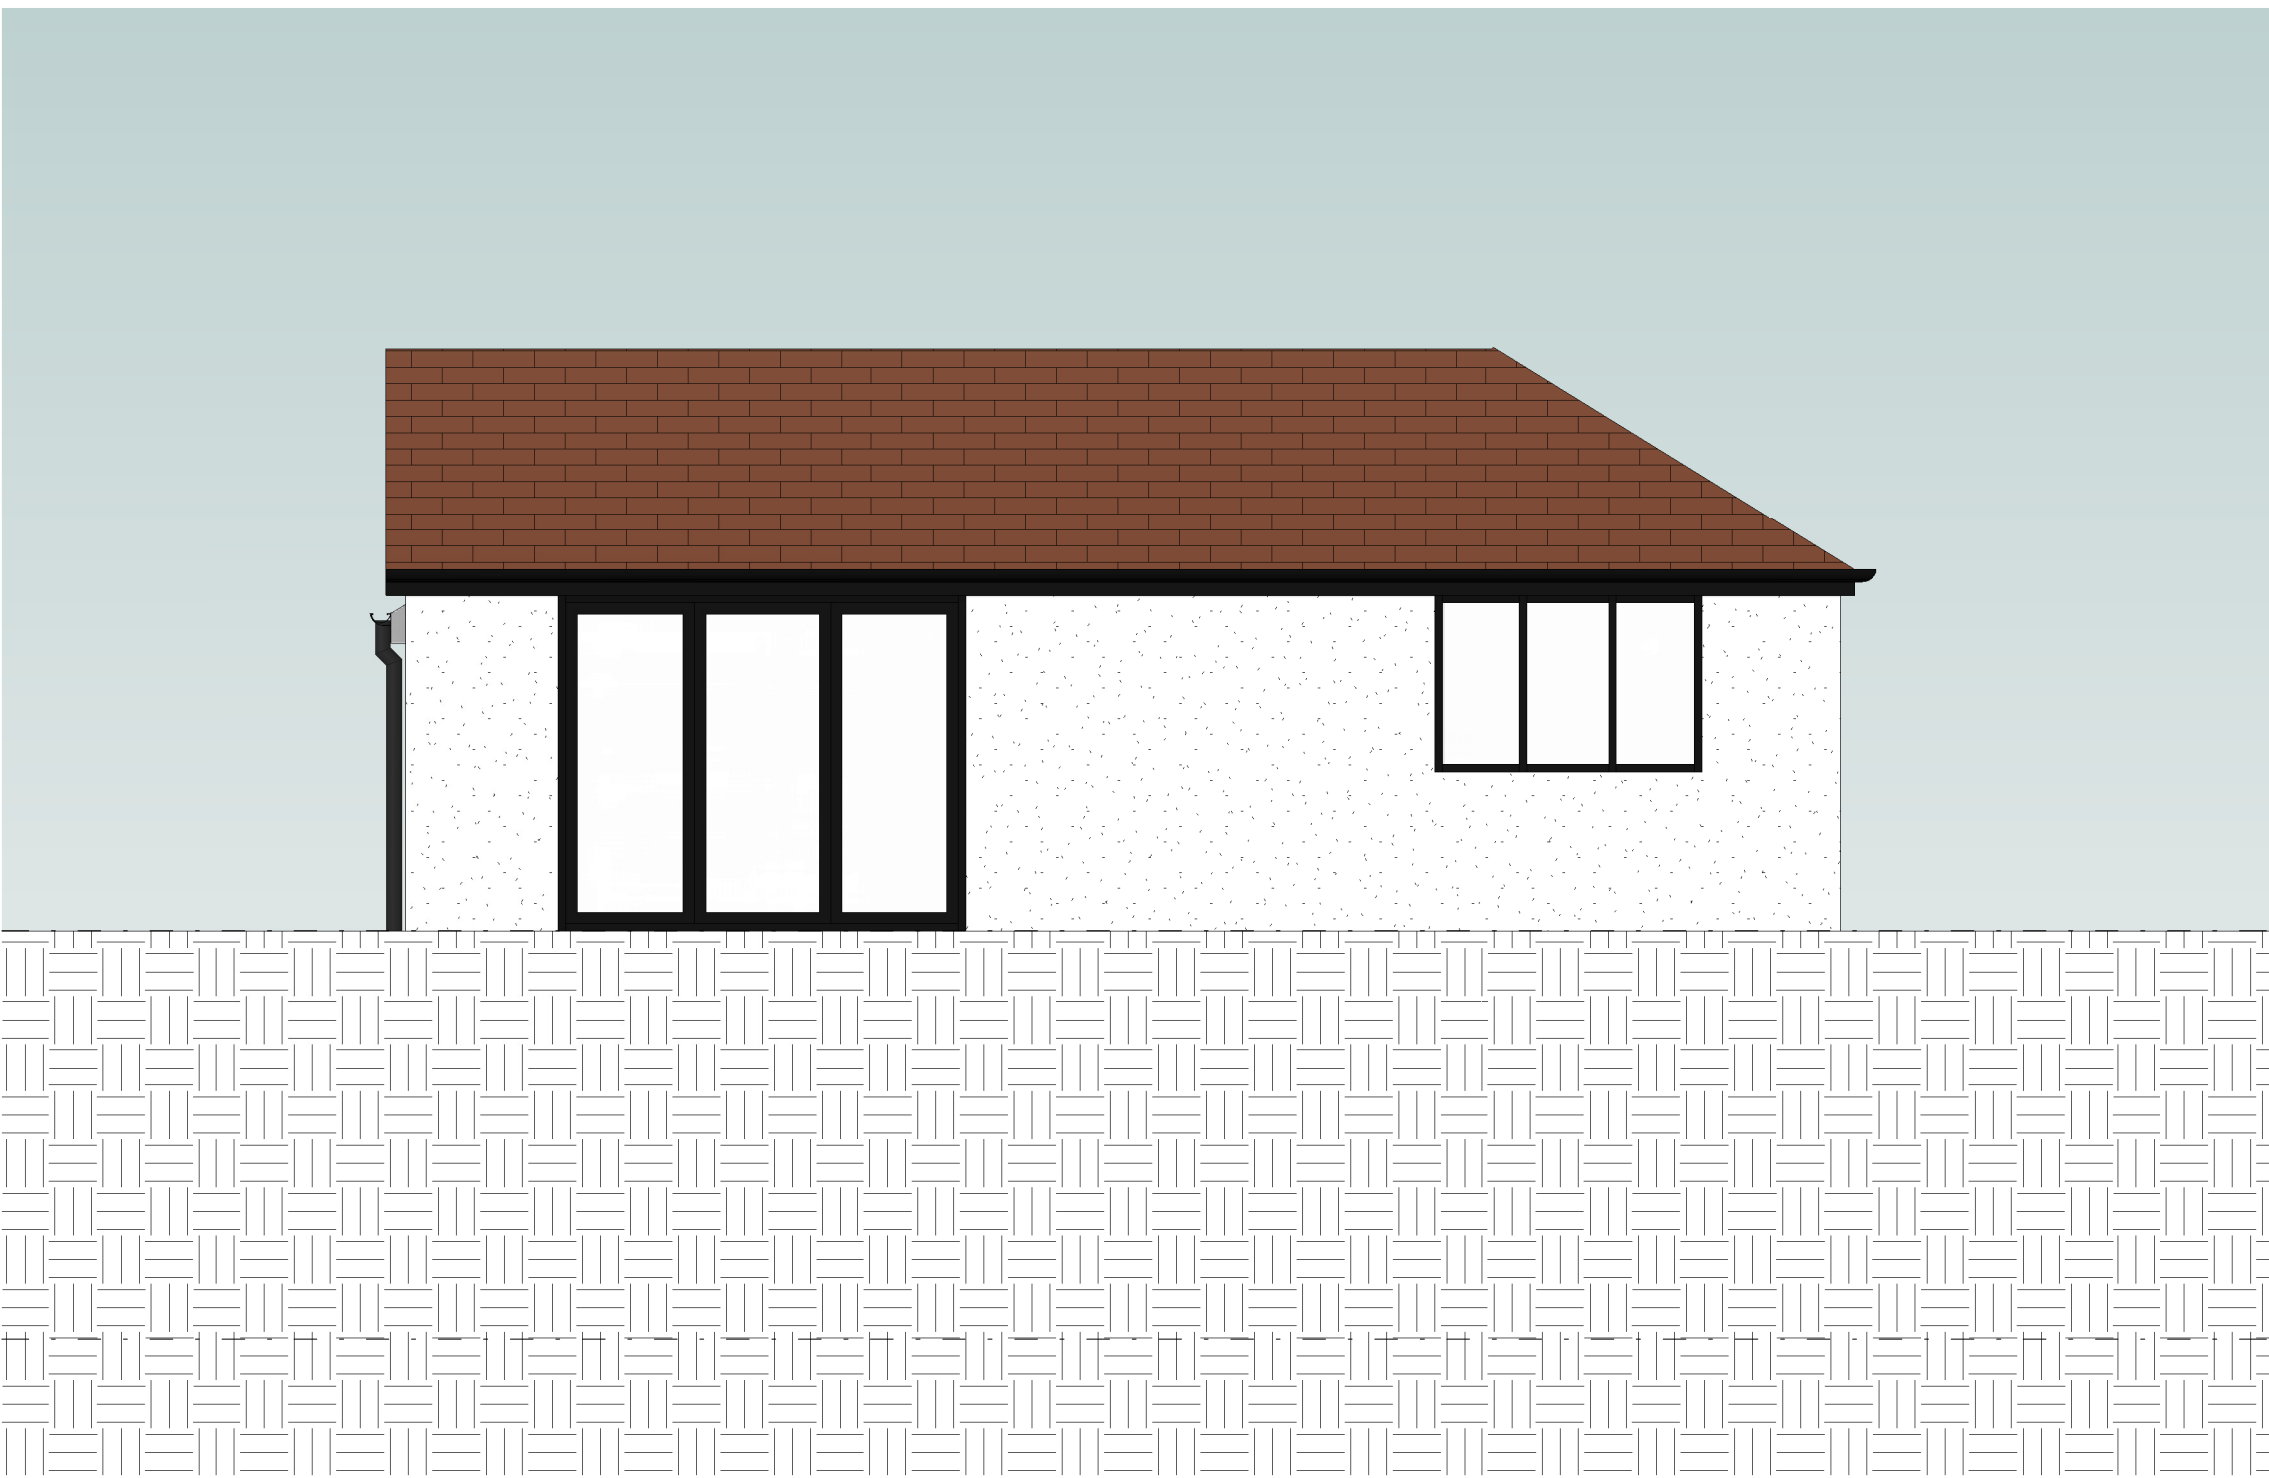

North Elevation
Scale: 1 : 50



South Elevation
Scale: 1 : 50

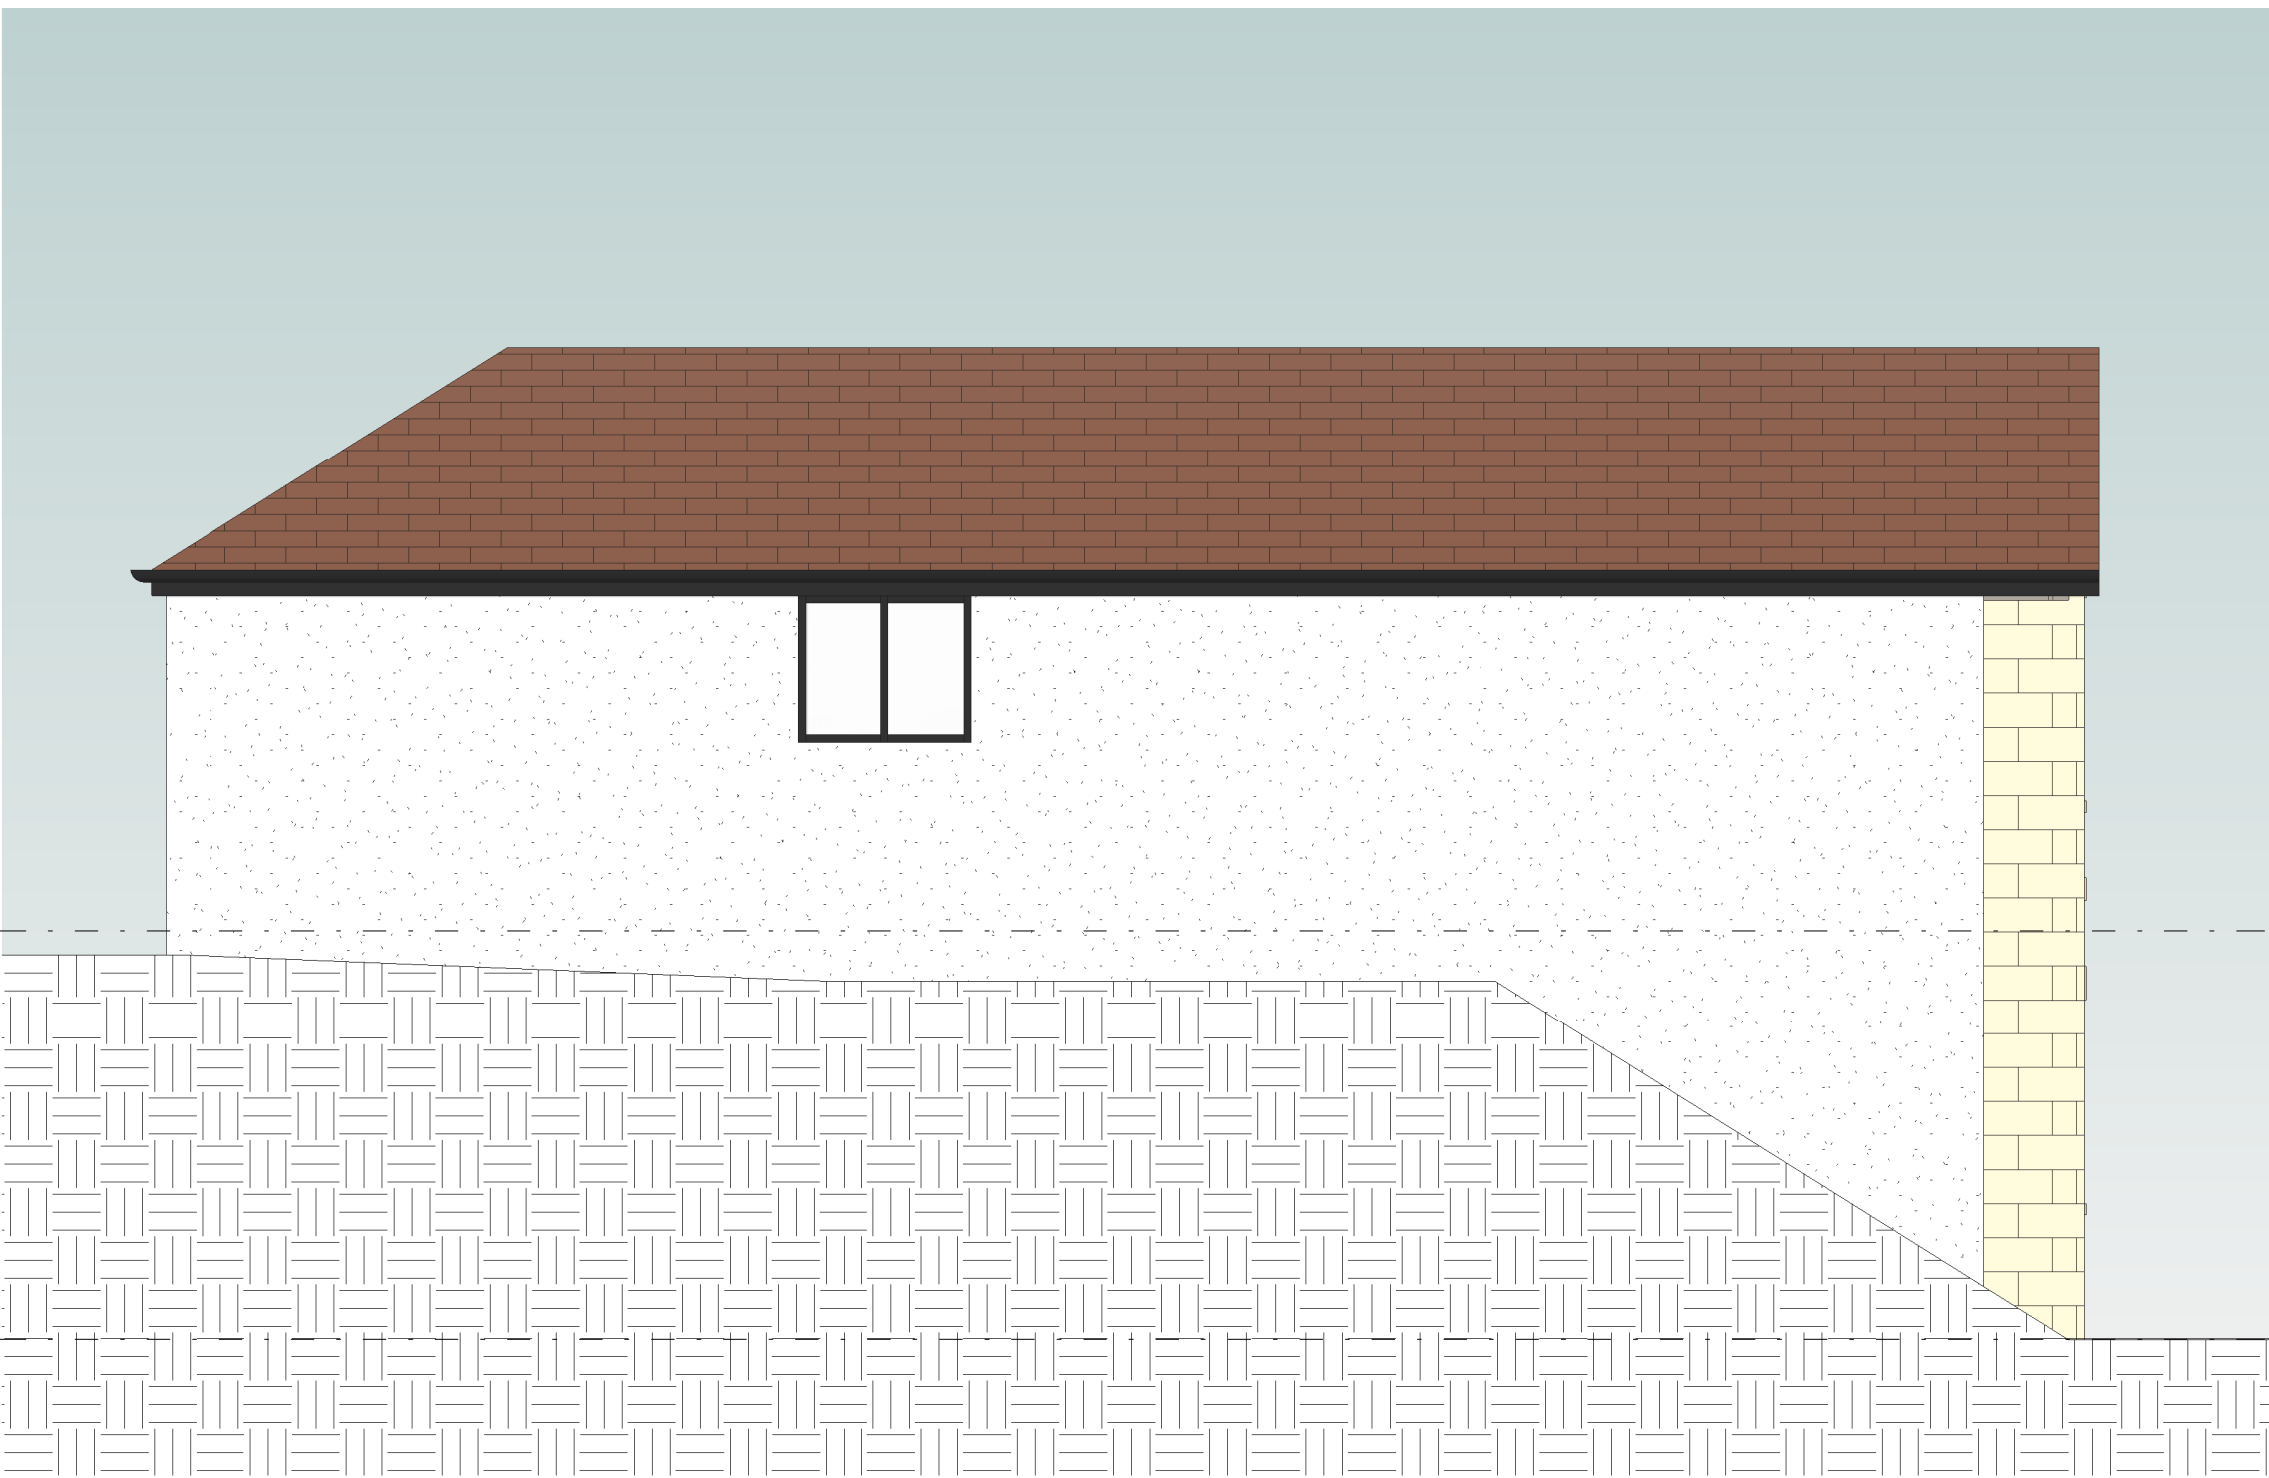

West Elevation
Scale: 1 : 50

© The copyright in this drawing is vested in CodaStudios and no license or assignment of any kind has been, or is, granted to any third party whether by provision of copies or originals or otherwise unless agreed in writing.

DO NOT SCALE FROM THIS DRAWING

The contractor shall check and verify all dimensions on site and report any discrepancies in writing to CodaStudios before proceeding work

FOR ELECTRONIC DATA ISSUE

Electronic Data / drawings are issued as "read only" and should not be interrogated for measurement. All dimensions and levels should read, only from those values stated on the drawing. Coda Studios Ltd is not responsible for discrepancies caused by the overlay of other parties BIM/IFC models. These are overlaid purely as reference.

Revision		Date	Drawn	Checked
A	Planning Amendments	12/03/25	RB	DB
B	Planning Amendments	18/03/25	RB	DB

THIS DRAWING MUST BE READ IN CONJUNCTION WITH THE FOLLOWING SERIES

00 EXISTING SITE	19 INTERNAL DETAILS
01 EXISTING PLANS	20 LIFT AND STAIRS
02 EXISTING ELEVATIONS	21 ROOF DETAILS
03 EXISTING SECTIONS	22 WINDOW PACKAGE
04 PLANNING DRAWINGS	23 DOOR PACKAGE
05 PROPOSED SITE	24 METAL WORK
06 PROPOSED PLANS	25 FACADES
07 PROPOSED ELEVATIONS	26 EXTERNALS PACKAGE
08 PROPOSED SECTIONS	27 BATHROOM PACKAGE
09 DEMOLITION	28 KITCHEN PACKAGE
10 CONSTRUCTION NOTES	29 PATTERESSING
11 FIRE STRATEGY	30 ELECTRICAL & MECHANICAL
12 SETTING OUT	31 REFLECTED CEILING PLANS
13 APARTMENT SETTING OUT	32 FINISHES & WAYFINDING
14 WALL AND PARTITION TYPES	33 LEGAL
15 FLOOR AND ROOF TYPES	34 AS BUILT
16 GROUND WORKS DETAIL	
17 SUPERSTRUCTURE DETAILS	
18 MASONRY	

CODA
Bespoke



CODA Studios Ltd, 82 Countess Rd, Highfield, Sheffield, S1 4TE
T: 0114 279 4931 E: information@codastudios.co.uk

Client

Mr & Mrs Asquith

Project

Wordsworth Road

Drawn	Checked	Date	Scale @ A1
CT	DB	10/10/2024	1 : 50

Title

Proposed Elevations

Suitability Code
A1

Purpose for issue
PROPOSAL

Drawing No

3339 - CDA - 00 - XX - DR - A - 0402 B

Project Originator Volume Level Type Role Number Revision



© The copyright in this drawing is vested in CodaStudios and no license or assignment of any kind has been, or is, granted to any third party whether by provision of copies or originals or otherwise unless agreed in writing.

DO NOT SCALE FROM THIS DRAWING
The contractor shall check and verify all dimensions on site and report any discrepancies in writing to CodaStudios before proceeding work

FOR ELECTRONIC DATA ISSUE
Electronic Data / drawings are issued as "read only" and should not be interrogated for measurement. All dimensions and levels should read, only from those values stated on the drawing. Coda Studios Ltd is not responsible for discrepancies caused by the overlay of other parties BIM/IFC models. These are overlaid purely as reference.

Revision		Date	Drawn	Checked
A	Planning Amendments	12/03/25	RB	DB
B	Planning Amendments	18/03/25	RB	DB

THIS DRAWING MUST BE READ IN CONJUNCTION WITH THE FOLLOWING SERIES

- | | |
|-----------------------------|----------------------------|
| 00 EXISTING SITE | 19 INTERNAL DETAILS |
| 01 EXISTING PLANS | 20 LIFT AND STAIRS |
| 02 EXISTING ELEVATIONS | 21 ROOF DETAILS |
| 03 EXISTING SECTIONS | 22 WINDOW PACKAGE |
| 04 PLANNING DRAWINGS | 23 DOOR PACKAGE |
| 05 PROPOSED SITE | 24 METAL WORK |
| 06 PROPOSED PLANS | 25 FACADES |
| 07 PROPOSED ELEVATIONS | 26 EXTERNALS PACKAGE |
| 08 PROPOSED SECTIONS | 27 BATHROOM PACKAGE |
| 09 DEMOLITION | 28 KITCHEN PACKAGE |
| 10 CONSTRUCTION NOTES | 29 PATTERESSING |
| 11 FIRE STRATEGY | 30 ELECTRICAL & MECHANICAL |
| 12 SETTING OUT | 31 REFLECTED CEILING PLANS |
| 13 APARTMENT SETTING OUT | 32 FINISHES & WAYFINDING |
| 14 WALL AND PARTITION TYPES | 33 LEGAL |
| 15 FLOOR AND ROOF TYPES | 34 AS BUILT |
| 16 GROUND WORKS DETAIL | |
| 17 SUPERSTRUCTURE DETAILS | |
| 18 MASONRY | |



CODA Studios Ltd, 82 Countess Rd, Highfield, Sheffield, S1 4TE
T: 0114 279 4931 E: information@codastudios.co.uk

Client			
Mr & Mrs Asquith			
Project			
Wordsworth Road			
Drawn	Checked	Date	Scale @ A1
CT	AH	08/11/2024	
Title			
Visual			
Suitability Code	Purpose for issue		
A1	PROPOSAL		
Drawing No			
3339	- CDA	- 00 - XX - DR - A - 0403	B
Project	Originator	Volume	Level
			Type
			Role
			Number
			Revision