


EXISTING SIDE ELEVATION
SCALE 1:100

EXISTING FRONT ELEVATION
SCALE 1:100

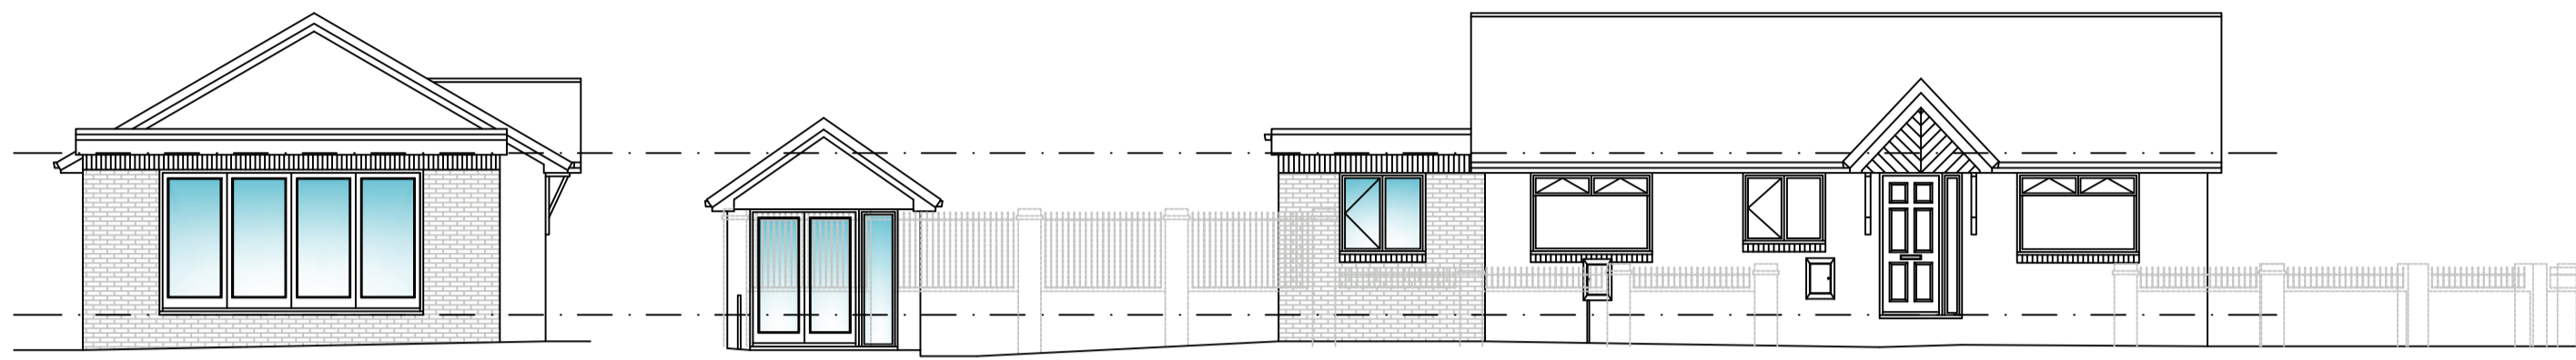


PROPOSED SIDE ELEVATION
SCALE 1:100


PROPOSED FRONT ELEVATION
SCALE 1:100

EXISTING SIDE ELEVATION
SCALE 1:100


PROPOSED SIDE ELEVATION
SCALE 1:100

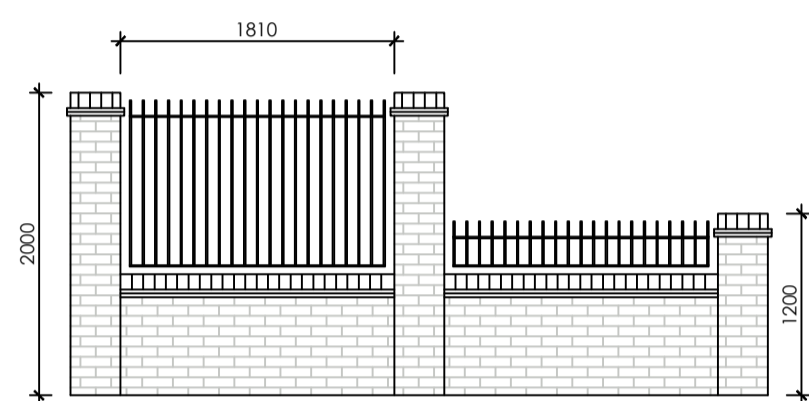

PROPOSED WALL
SCALE 1:100

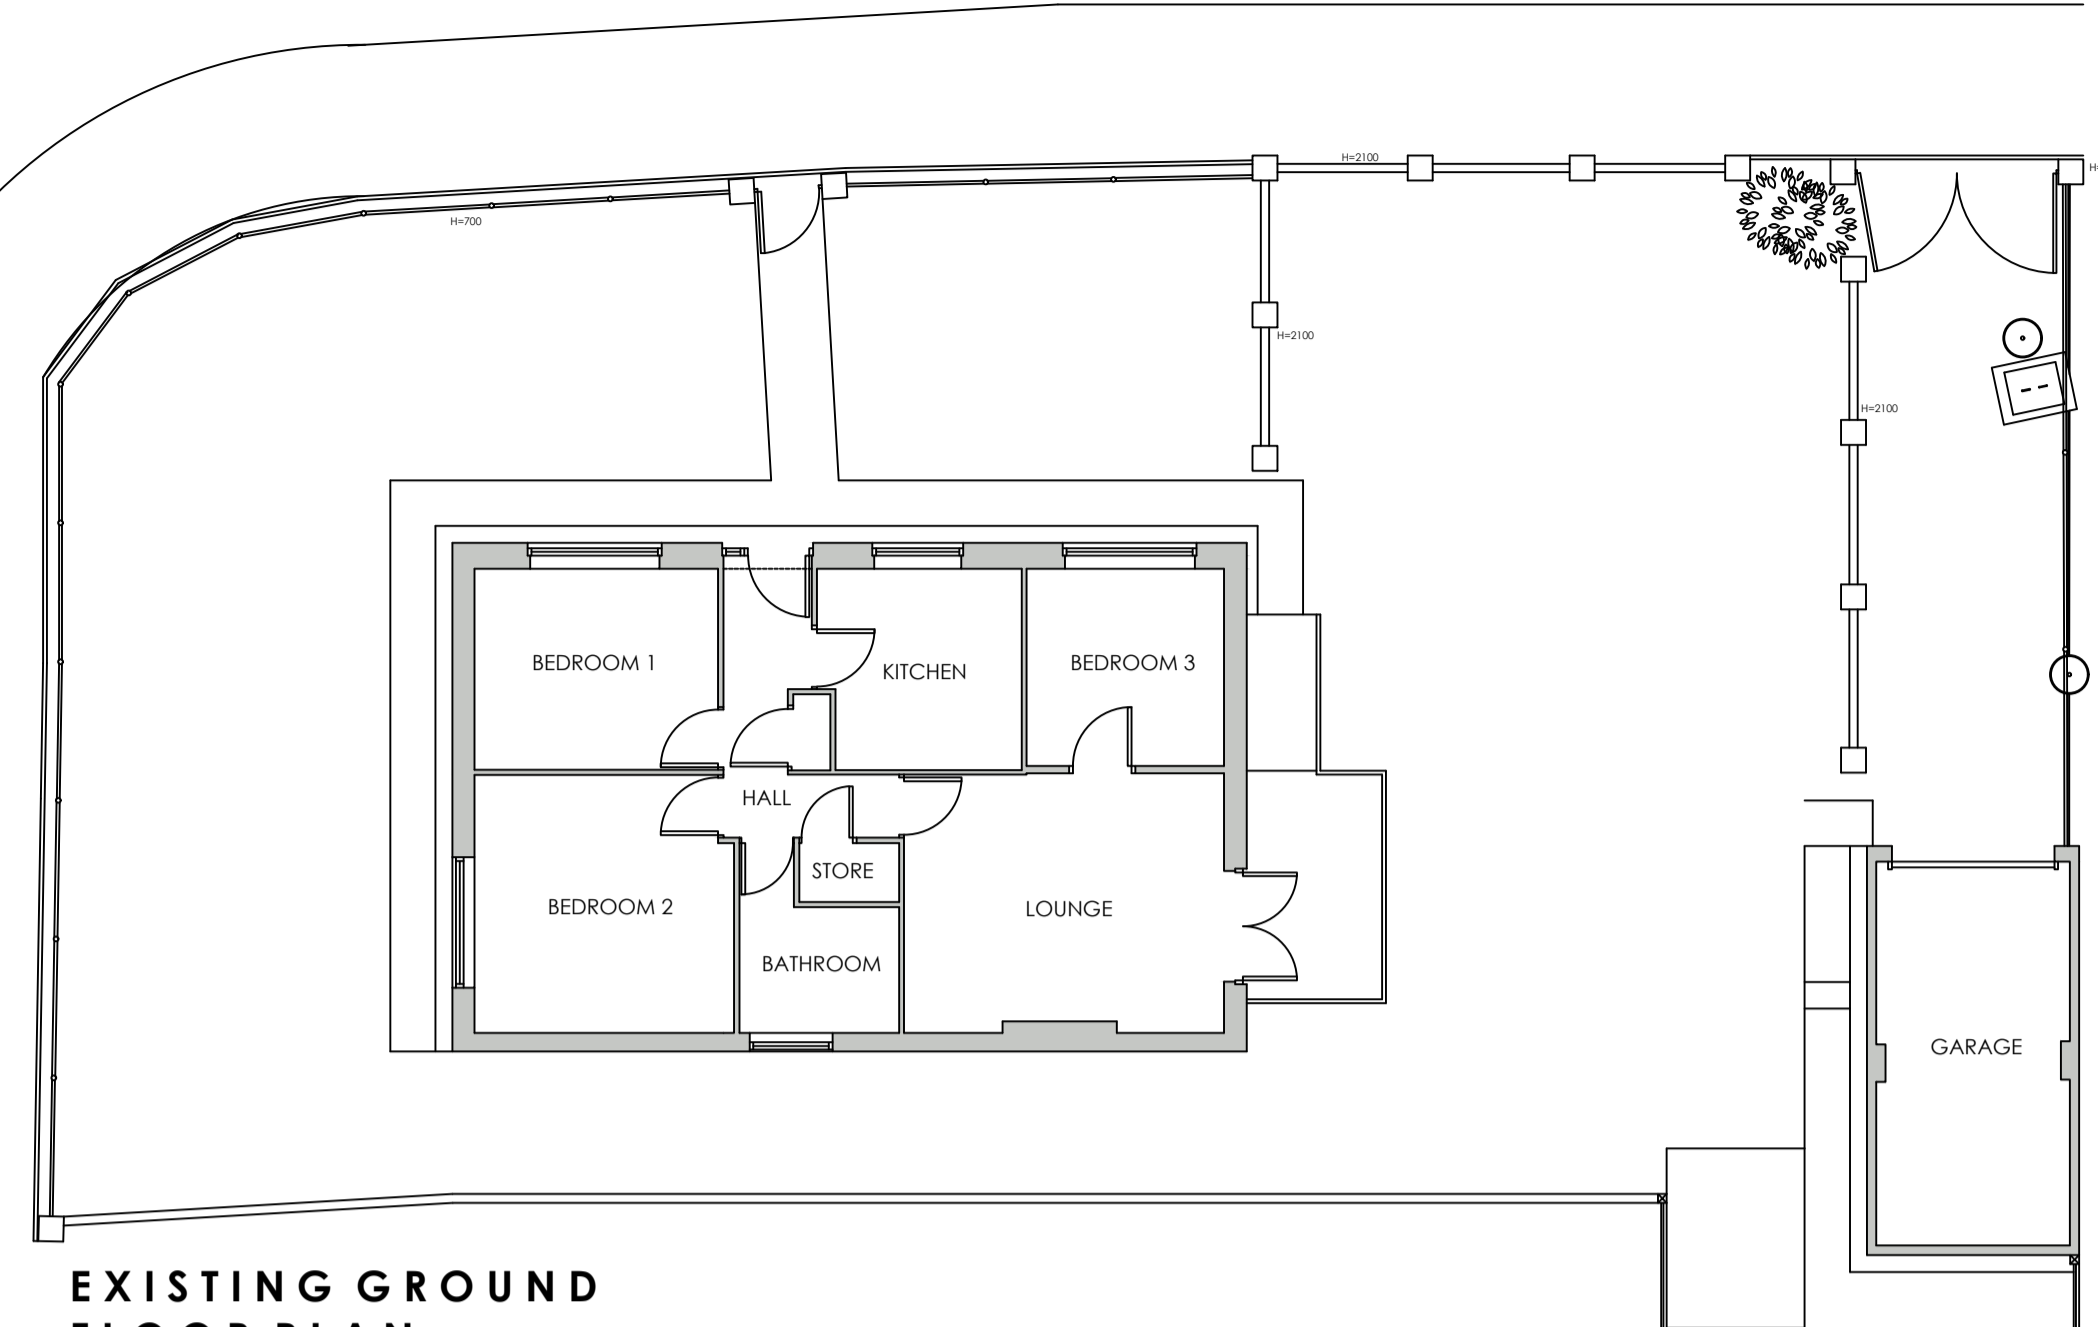

EXISTING GROUND FLOOR PLAN
SCALE 1:100

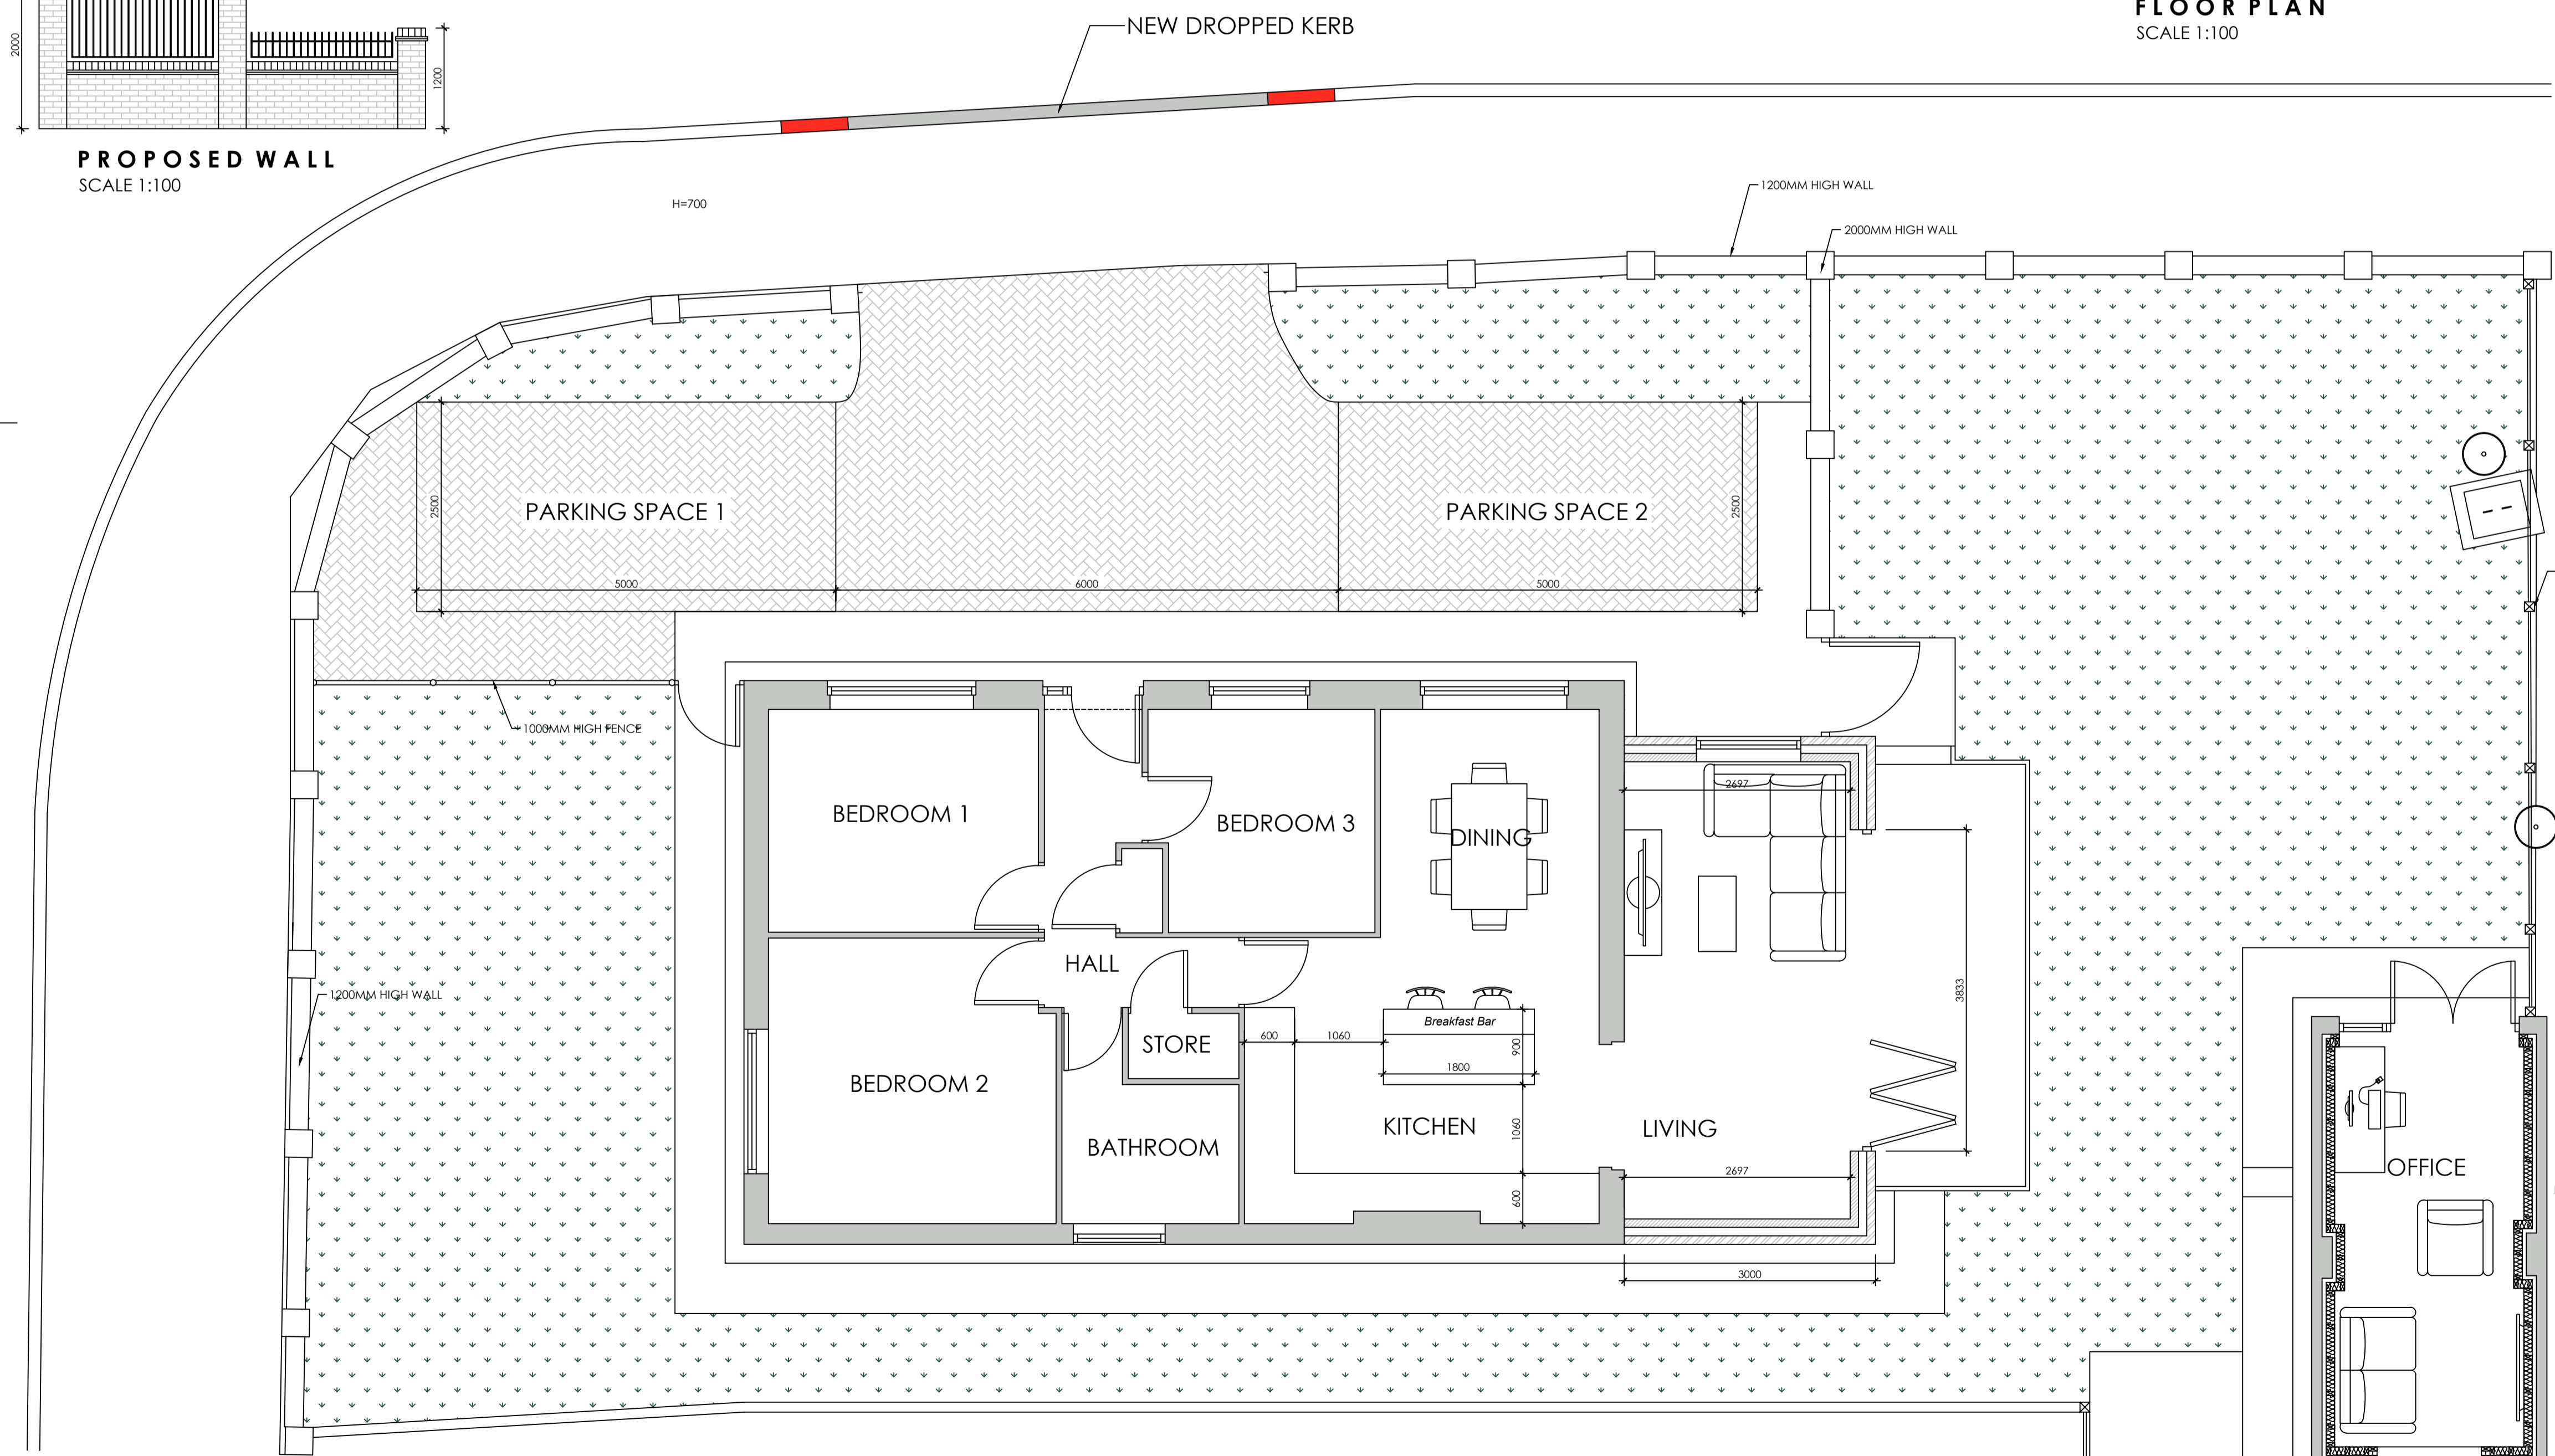

PROPOSED GROUND FLOOR PLAN
SCALE 1:50



LOCATION PLAN
SCALE 1:1250



BLOCK PLAN
SCALE 1:500

			OFFICE ONE, DRILL HALL, 11 EASTGATE, BARNSELEY, S70 2EU Phone: 01226 208482 Email: info@whiteagus.co.uk Web: www.whiteagus.co.uk		
Project: PROPOSED EXTENSION AT 2 WAREHAM GROVE, DODWORTH BARNSELEY, S75 3LU			Client: MR M. SHARMAN		
Drawing Title: PLANS AND ELEVATIONS		Date: AUGUST 2024	Scale: 1:50 & 1:100 @ A1	Ref: 24-095	
Date: 22/10/2024	Suffix: A	Description: REVISED TO CLIENTS REQUIREMENTS	Date:	Suffix:	Description: