


EXISTING GROUND FLOOR PLAN



EXISTING FRONT ELEVATION

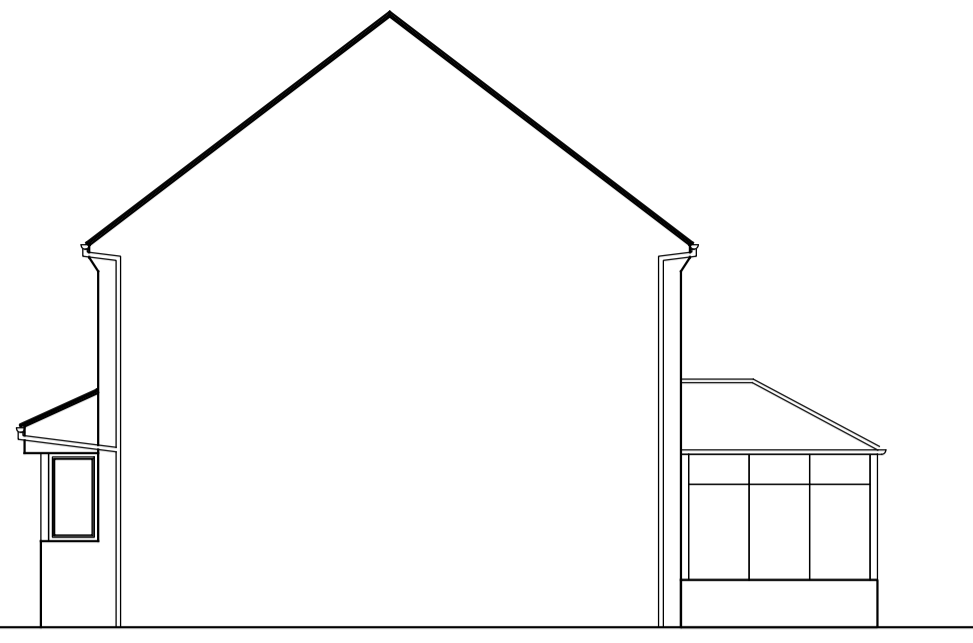


EXISTING SIDE ELEVATION



EXISTING SIDE ELEVATION



EXISTING REAR ELEVATION

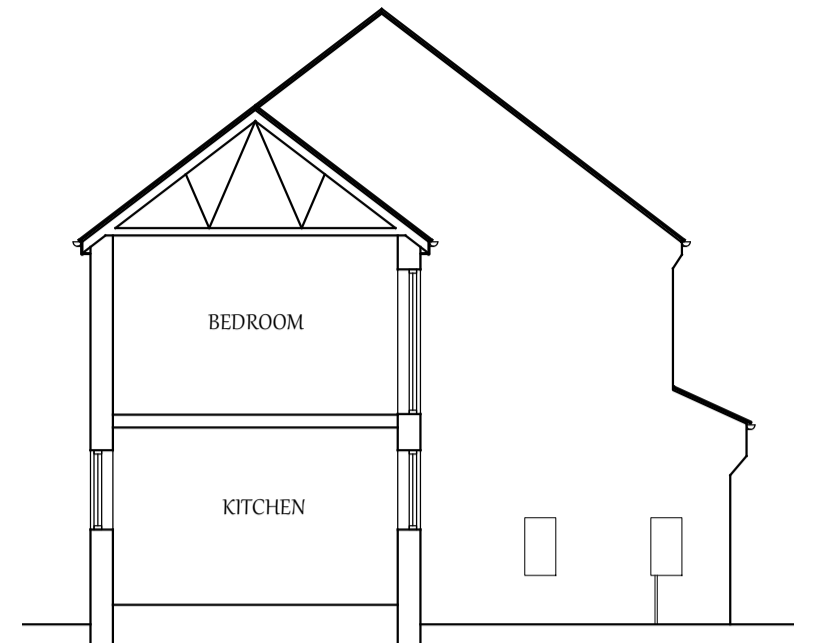

EXISTING SECTION




PROPOSED FRONT ELEVATION




EXISTING SIDE ELEVATION



PROPOSED REAR ELEVATION

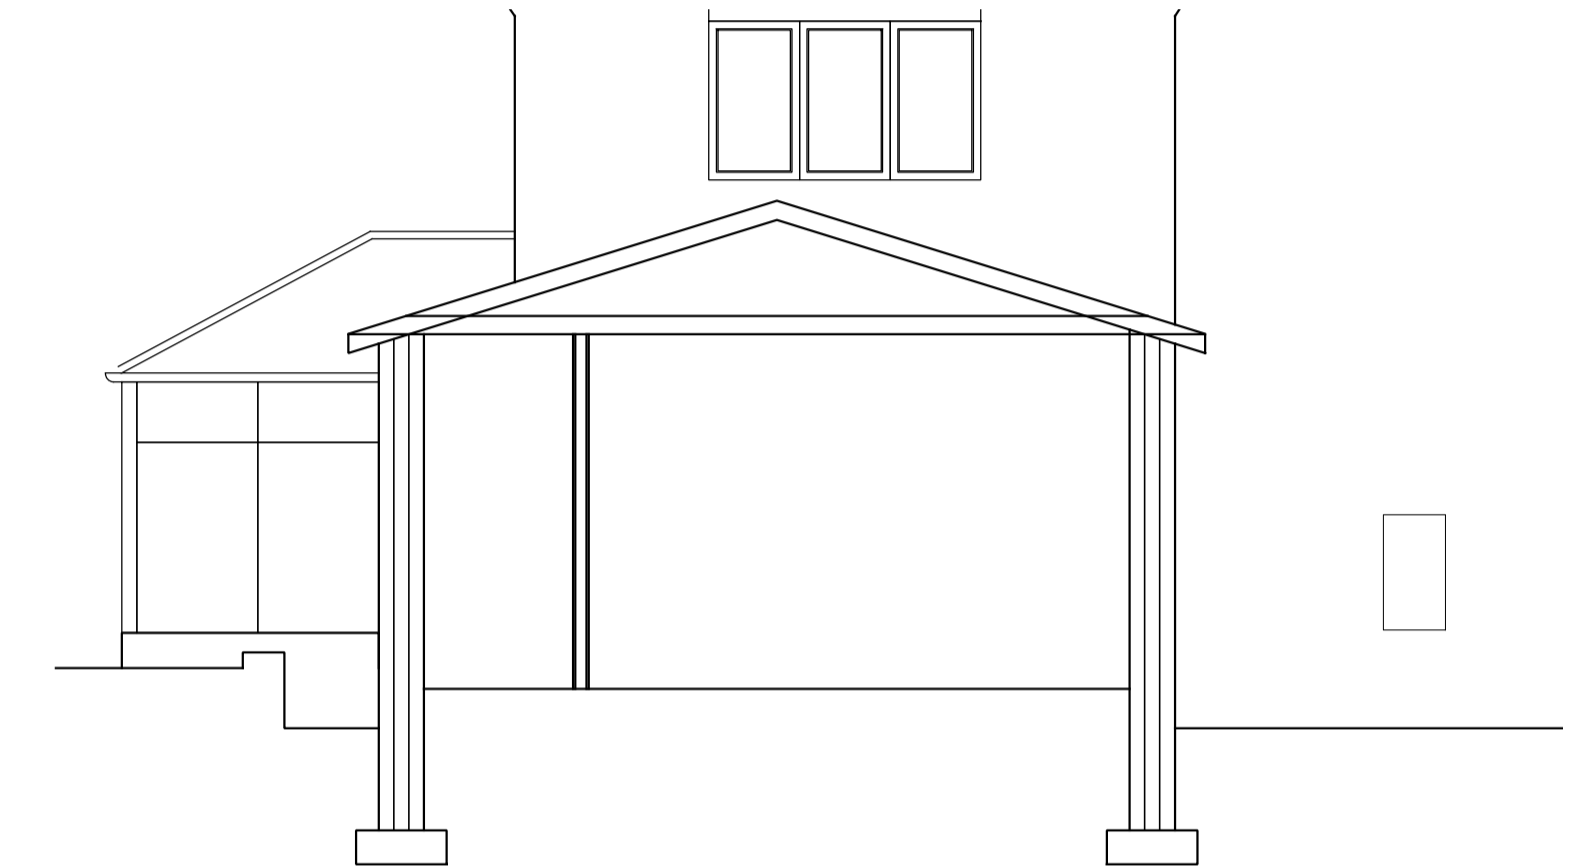

OUTLINE SECTION

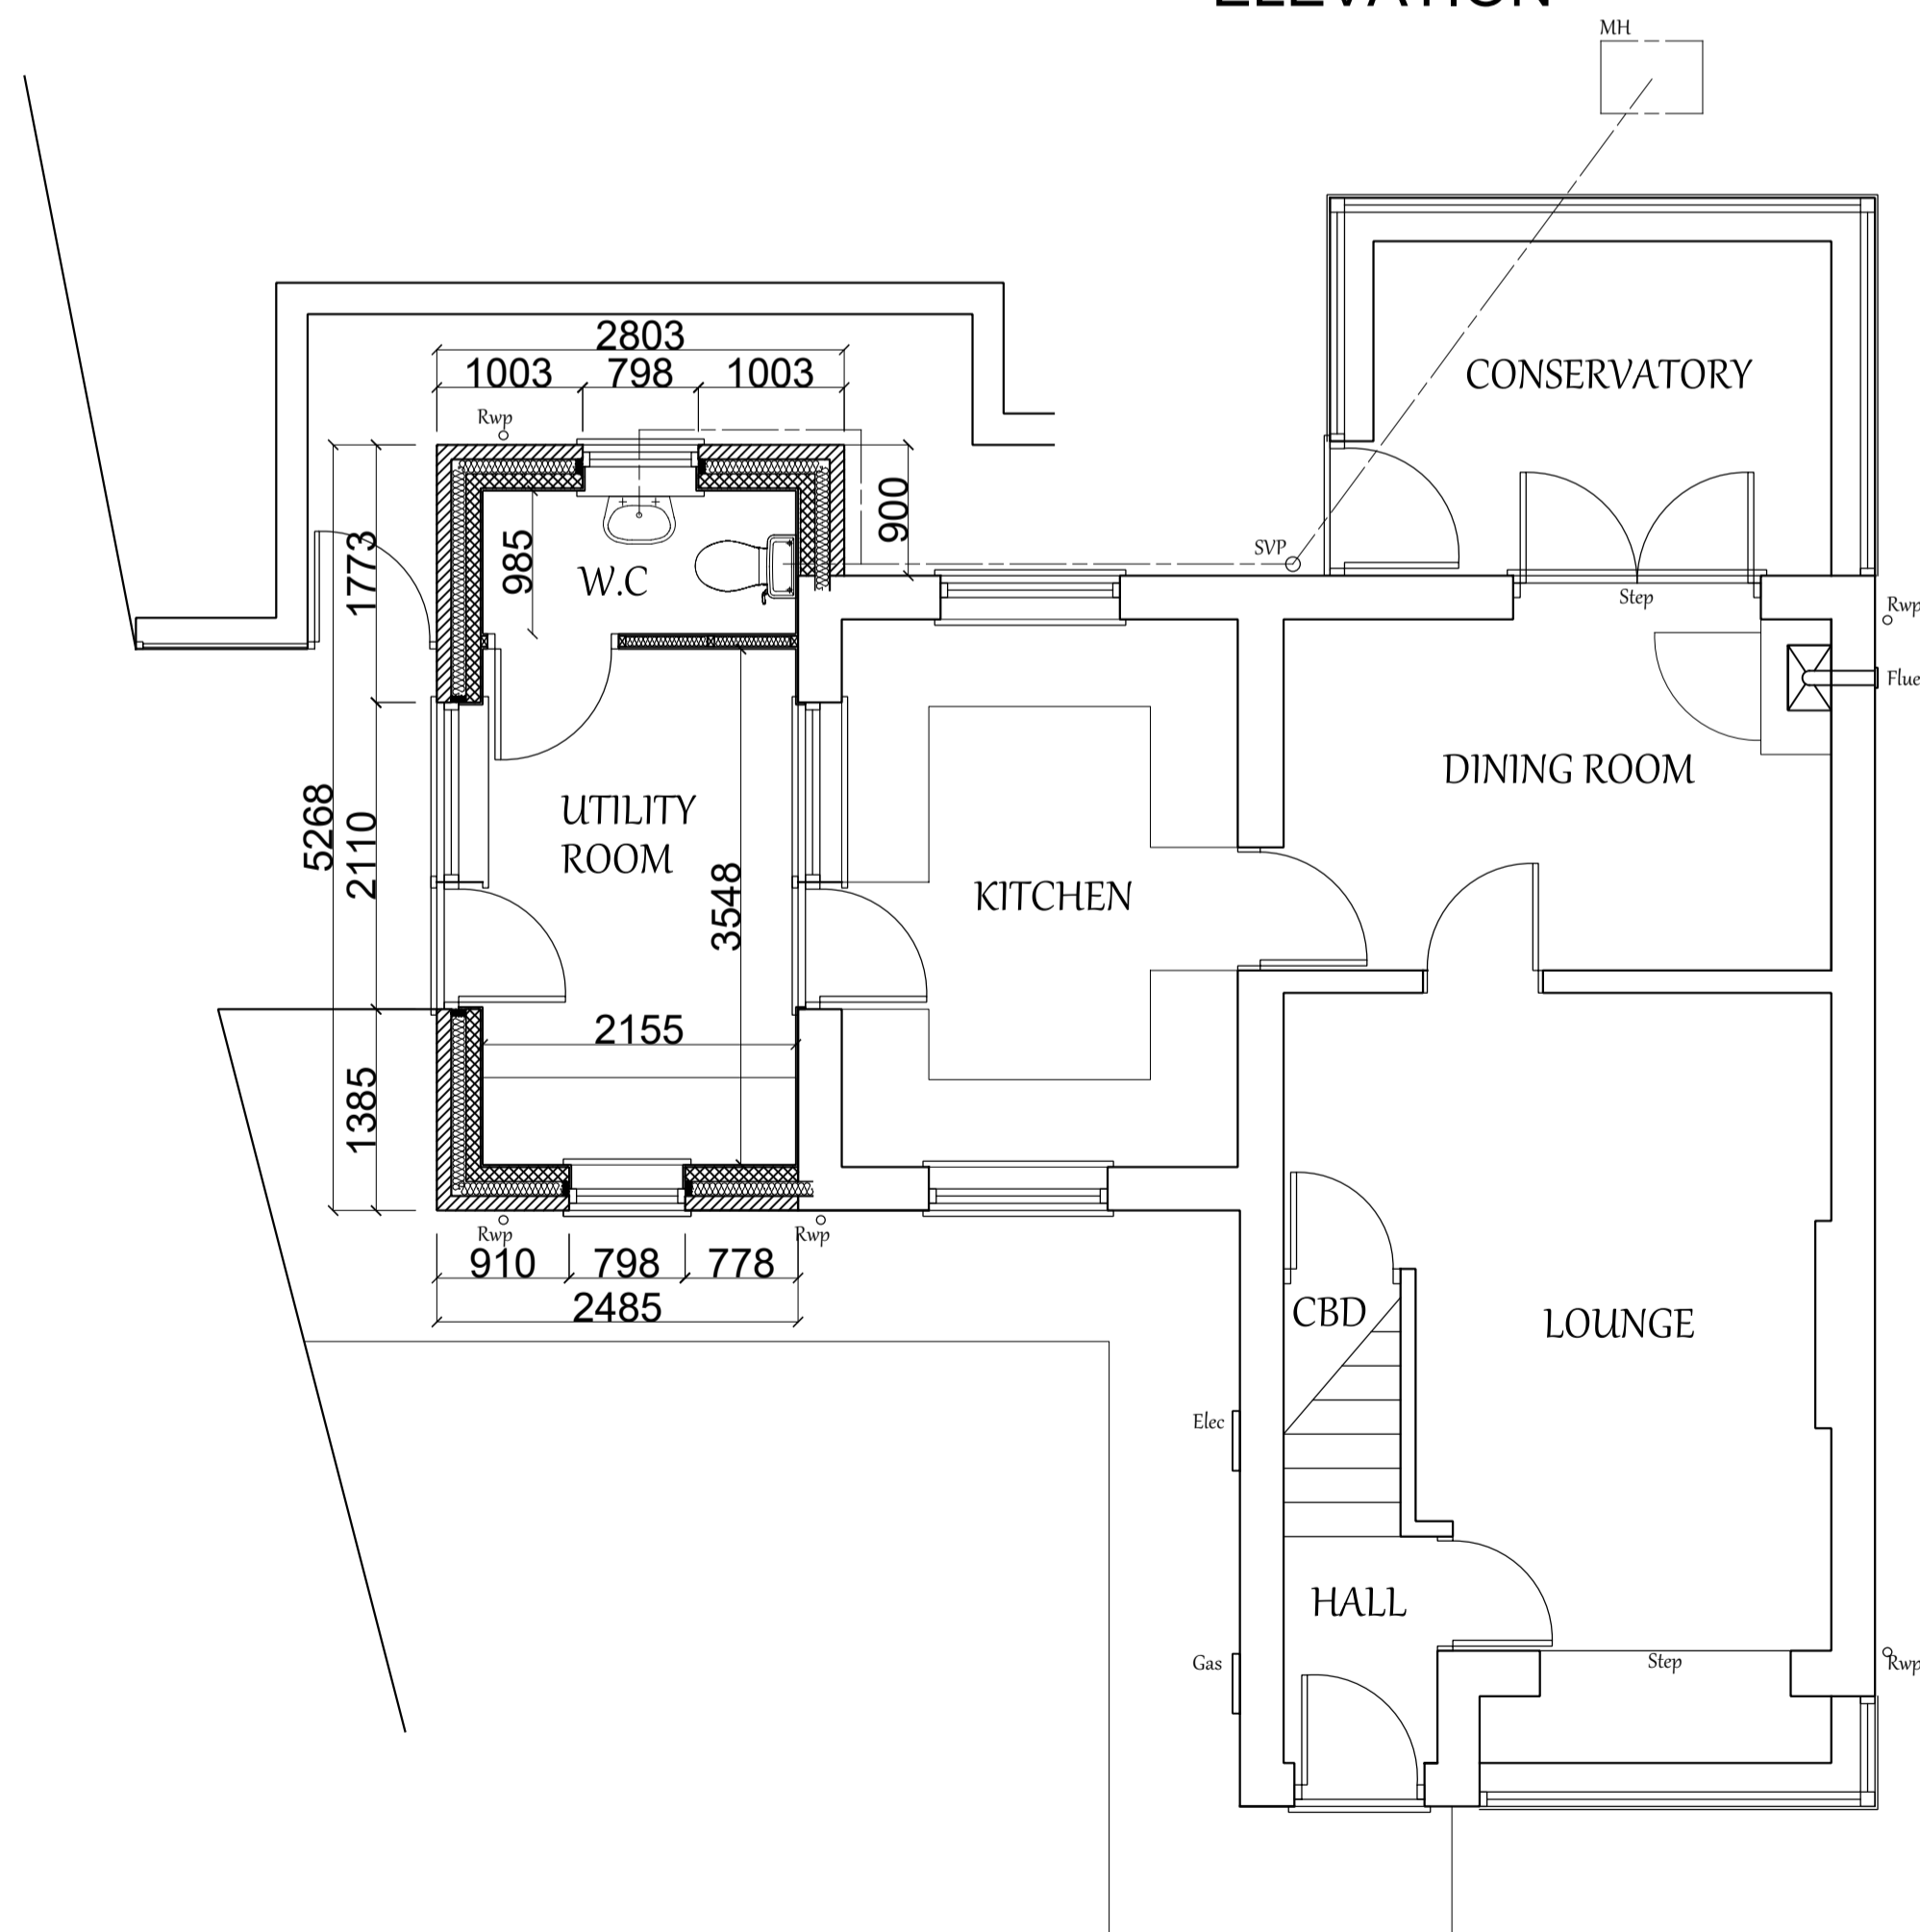

PROPOSED GROUND FLOOR PLAN

REV	DESCRIPTION	DATE	DRWN
JDS DESIGNS LTD <small>71 PILLEY GREEN TANKERSLEY BARNSELY S75 3AB TEL - 07924437207 EMAIL - JDS.DESIGNS@GMAIL.COM</small>			
PROJECT TITLE PROPOSED SINGLE STOREY REAR EXTENSION AT 12 SAXTON CLOSE ELSECAR BARNSELY			
DRAWING TITLE EXISTING AND PROPOSED PLANS			
PROJECT NO.	2019.00700.000	DWG NO.	PL001
SCALE	1:50 / 100	REV.	-