



Drawing No.	Rev No.
MSO001 -002	

DO NOT SCALE: Contractor to check all dimensions and report any omissions or errors

NOTES

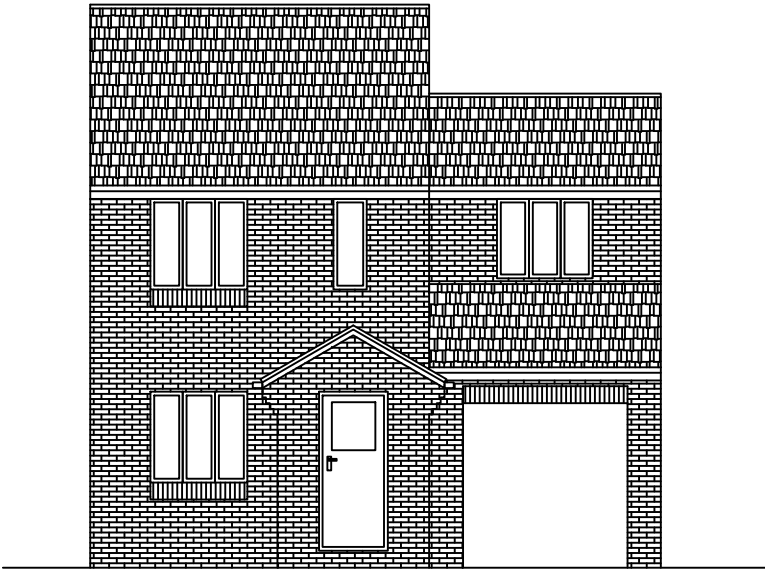

EXISTING FRONT ELEVATION
SCALE 1:100 AT A3

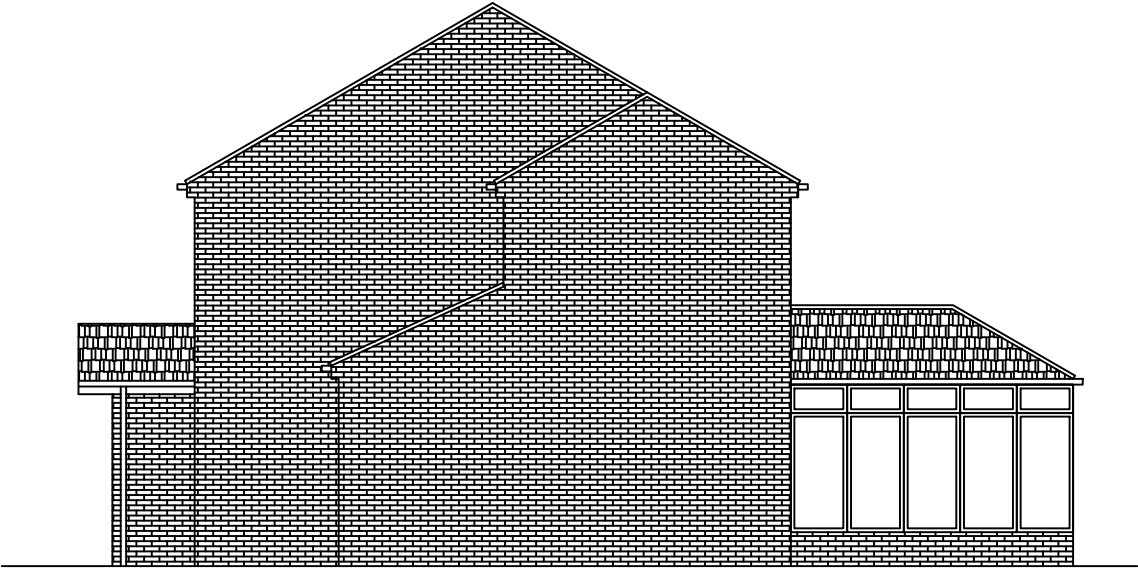

EXISTING END ELEVATION
SCALE 1:100 AT A3

Rev	Description	By	Chk	App	Date
JRB DESIGNS Ltd 1 Saville Road Cudworth Barnsley S72 8LT Tel: 01226 383542 Fax: 01226 380078 Mob: 07970 541192 Email: john@jrbdesigns.co.uk This drawing is copyright. © jrbdesigns Ltd.					
Client		MR. S OXLEY			
Drawing Title					
EXISTING ELEVATIONS					
Address					
55 MEDINA WAY BARUGH GREEN BARNLEY S75 1NF					
Project Title:					
PROPOSED TWO STOREY FRONT EXTENSION					
Purpose of Issue:					
PLANNING					
Drawing Status					
FIRST ISSUE					
Scale at A3 AS SHOWN		Drawn By JRB		Date 17/05/2021	
Checked By		Date 17/05/2021		Approved By Date 17/05/2021	
Project No. MSO001		Drawing No. 002		Revision -	
APPROVAL ☒ INFORMATION ☐ TENDER ☐ CONTRACT ☐ CONSTRUCTION ☐					