




Location Plan
scale 1:1250

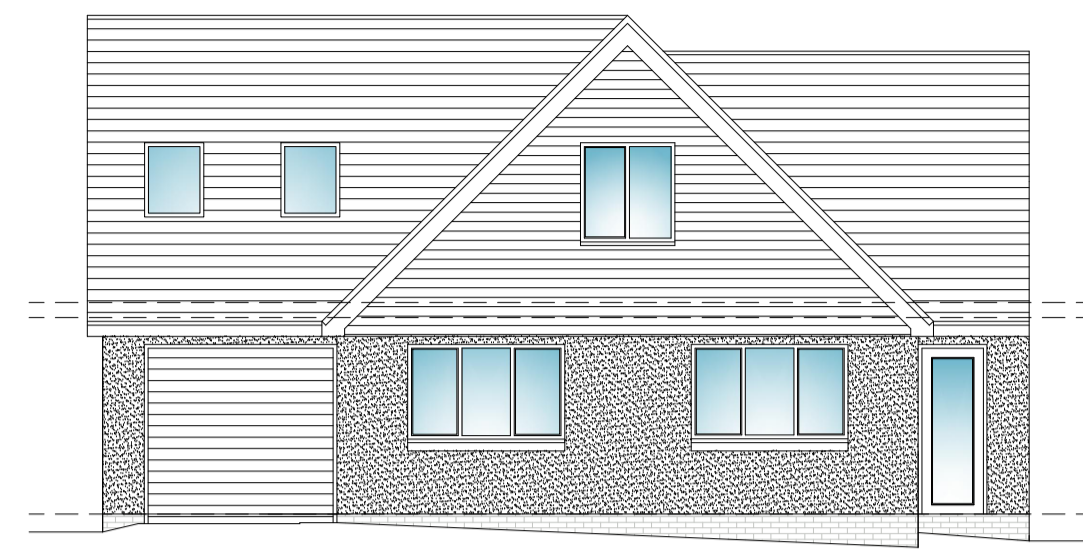


Proposed Front Elevation
scale 1:100

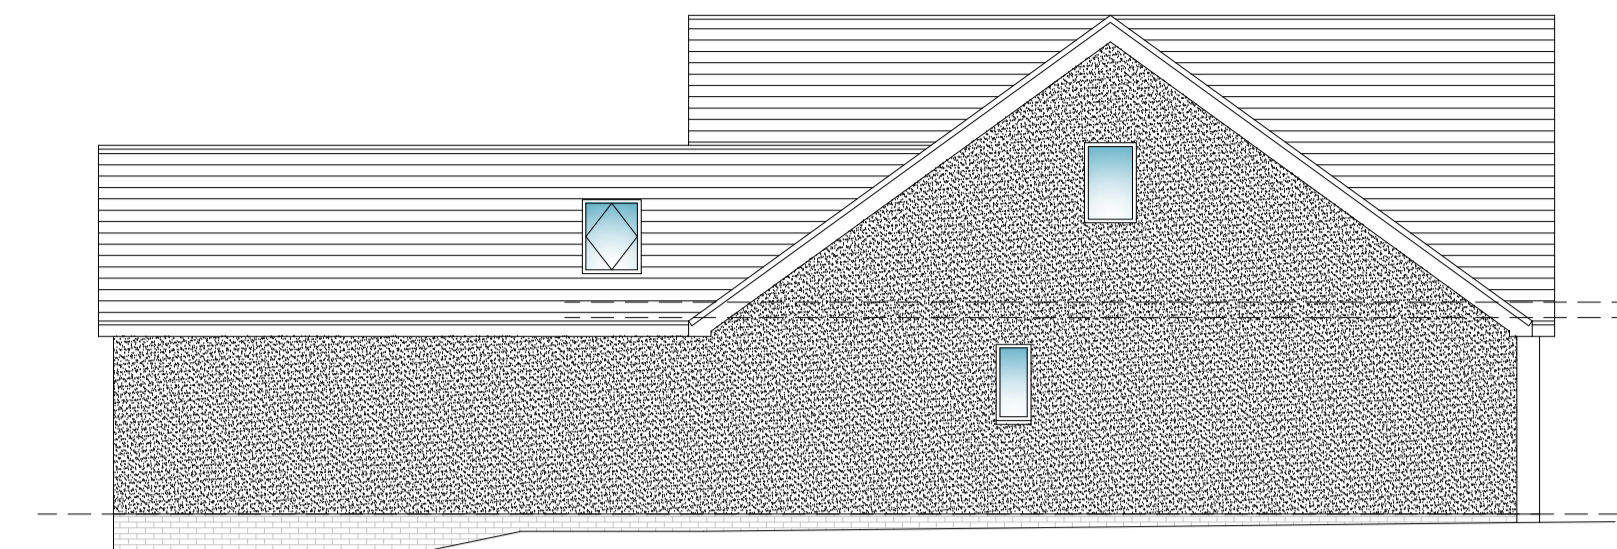


Proposed Side Elevation
scale 1:100

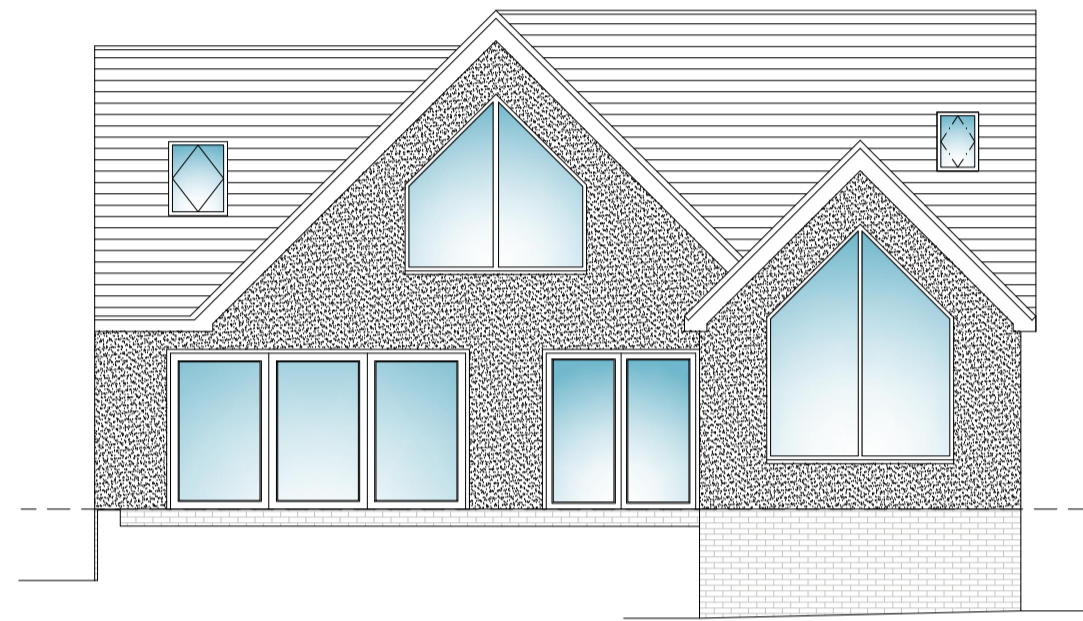


Proposed Rear Elevation
scale 1:100

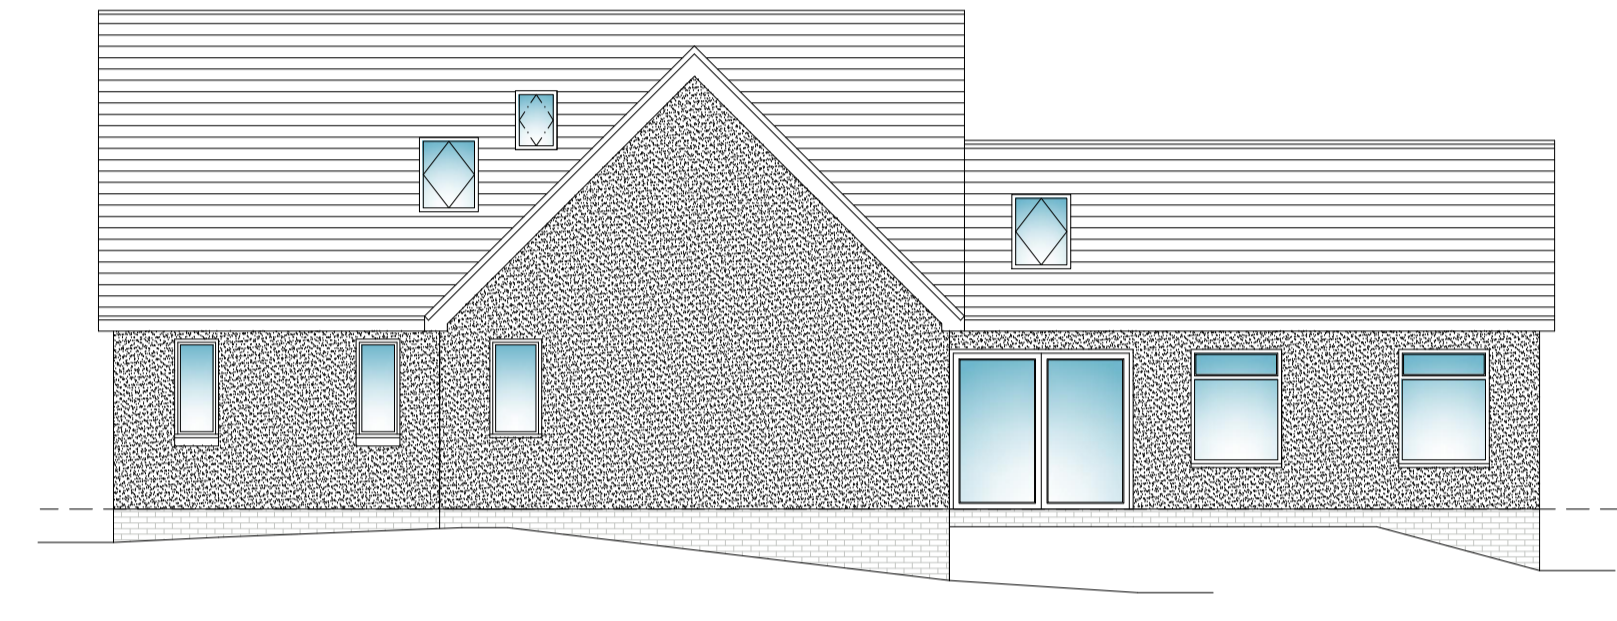


Proposed Side Elevation
scale 1:100

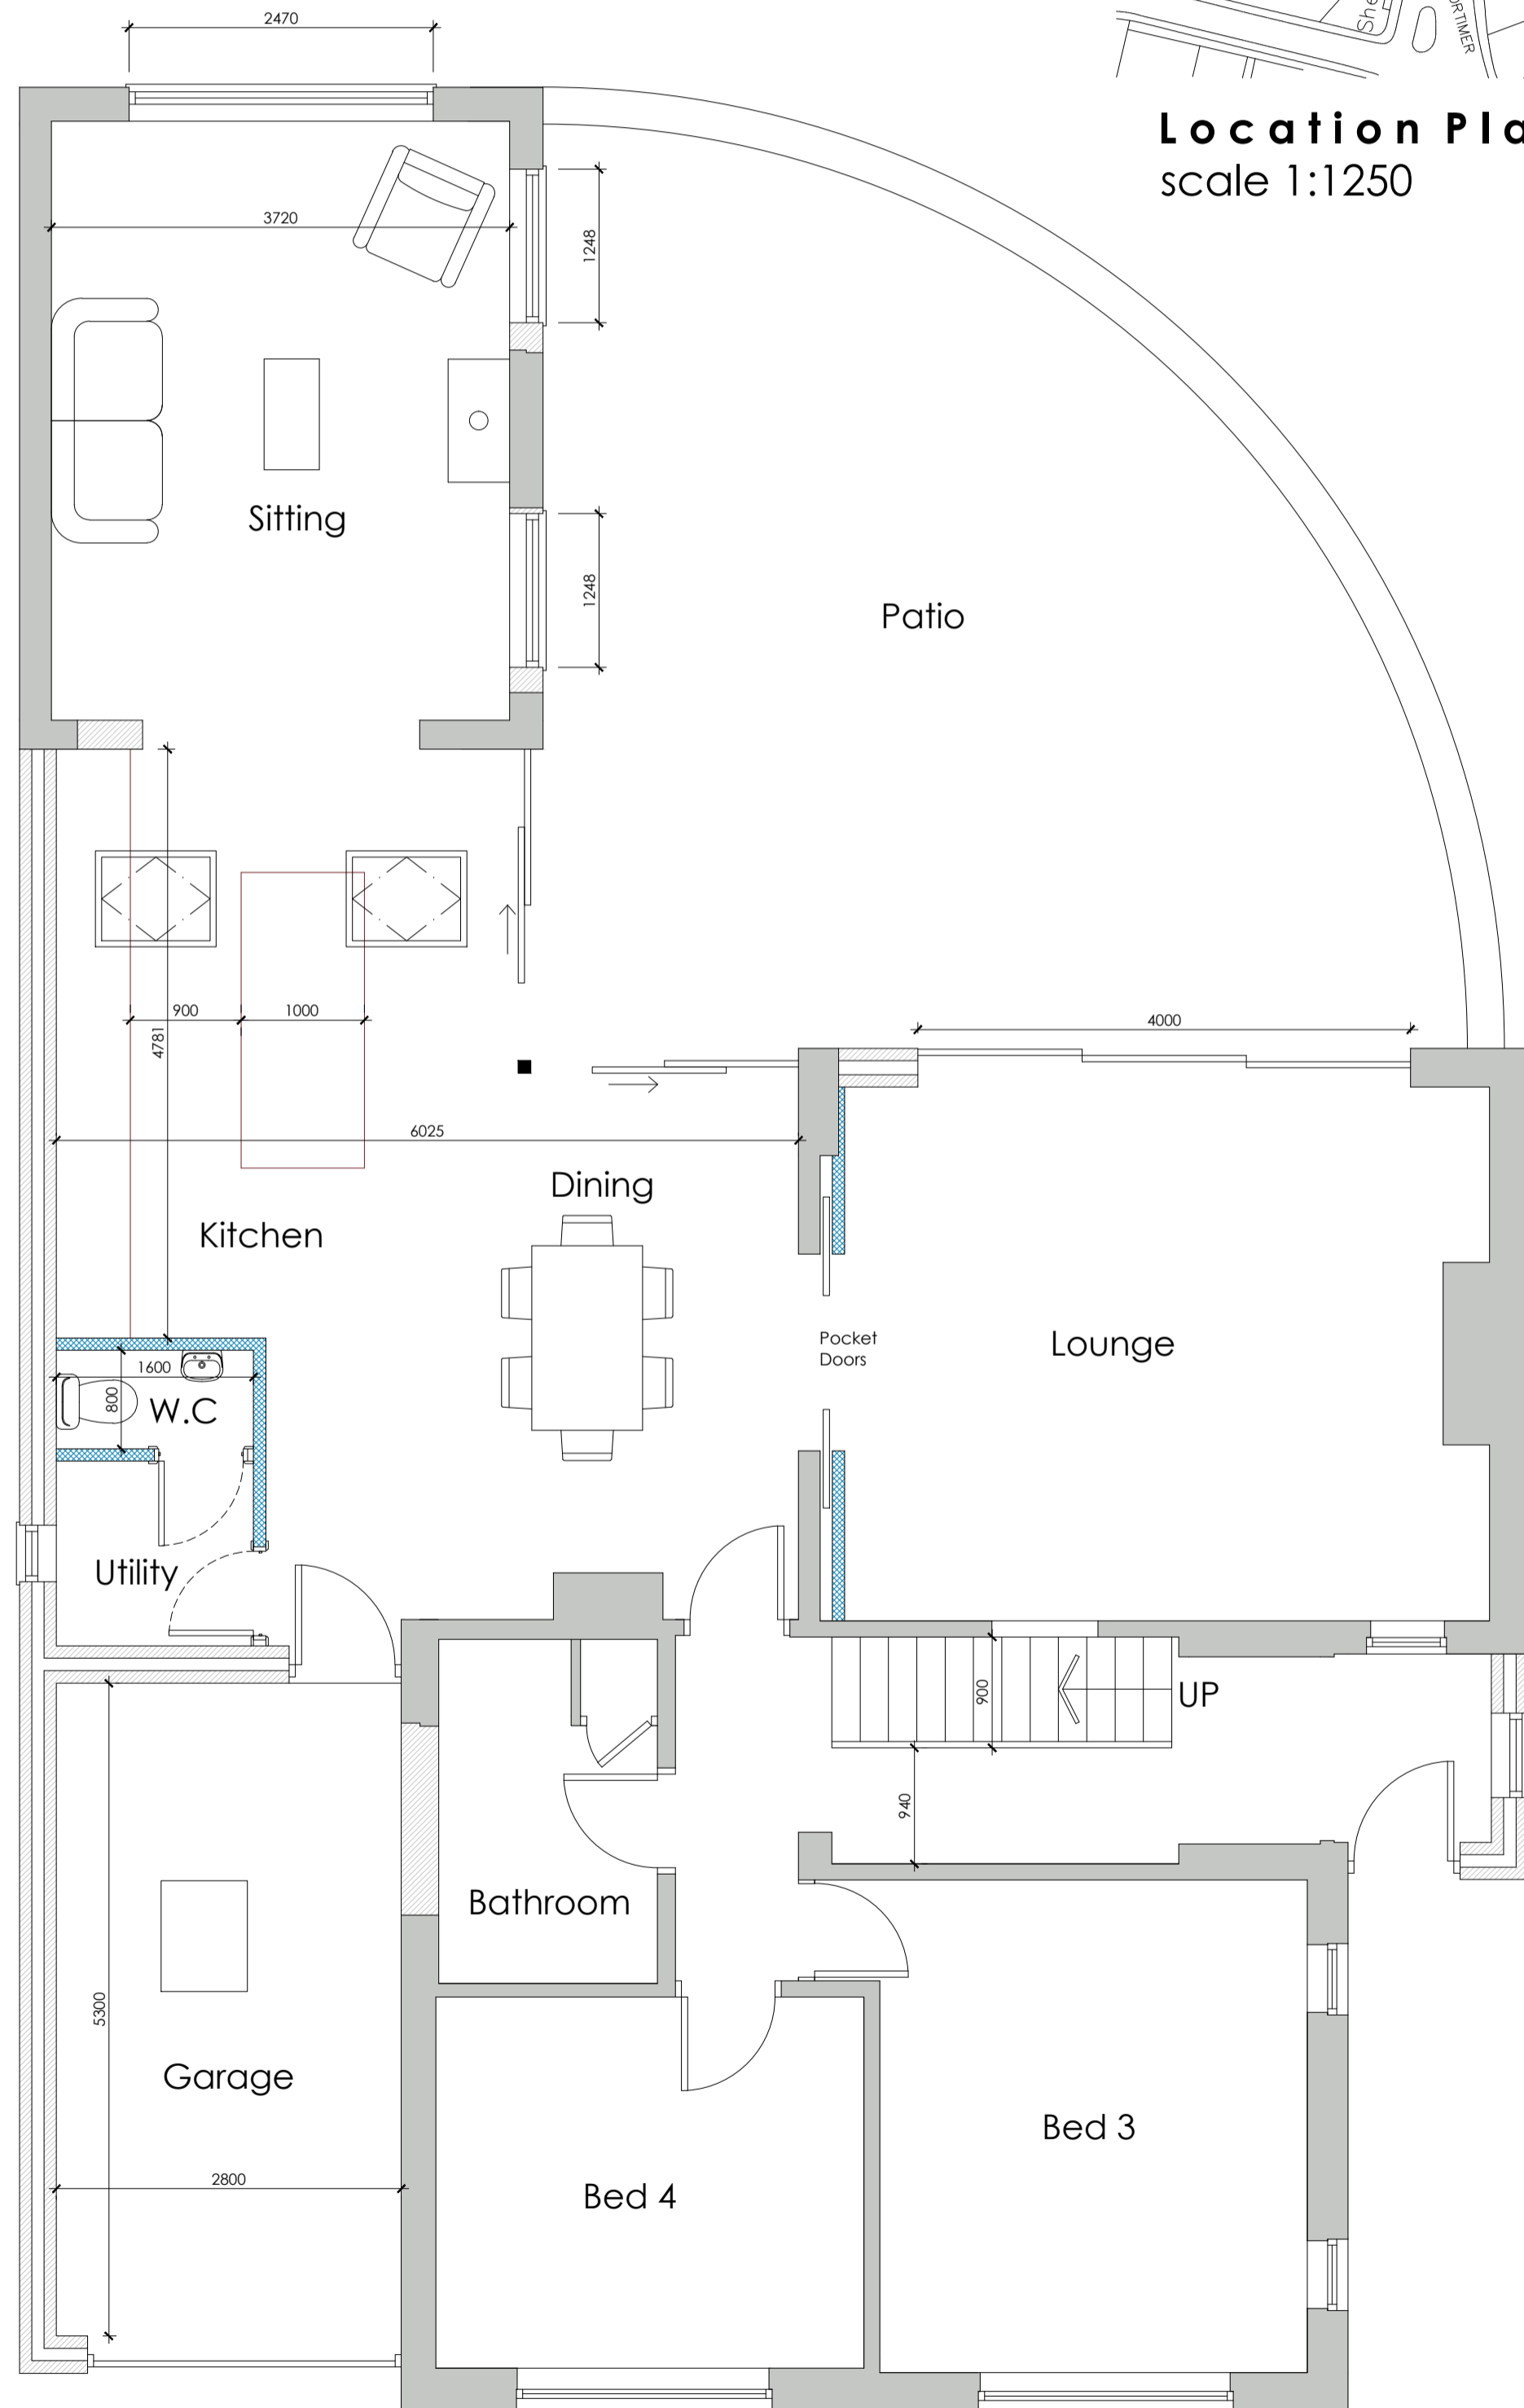

Proposed Ground Floor Plan
scale 1:50

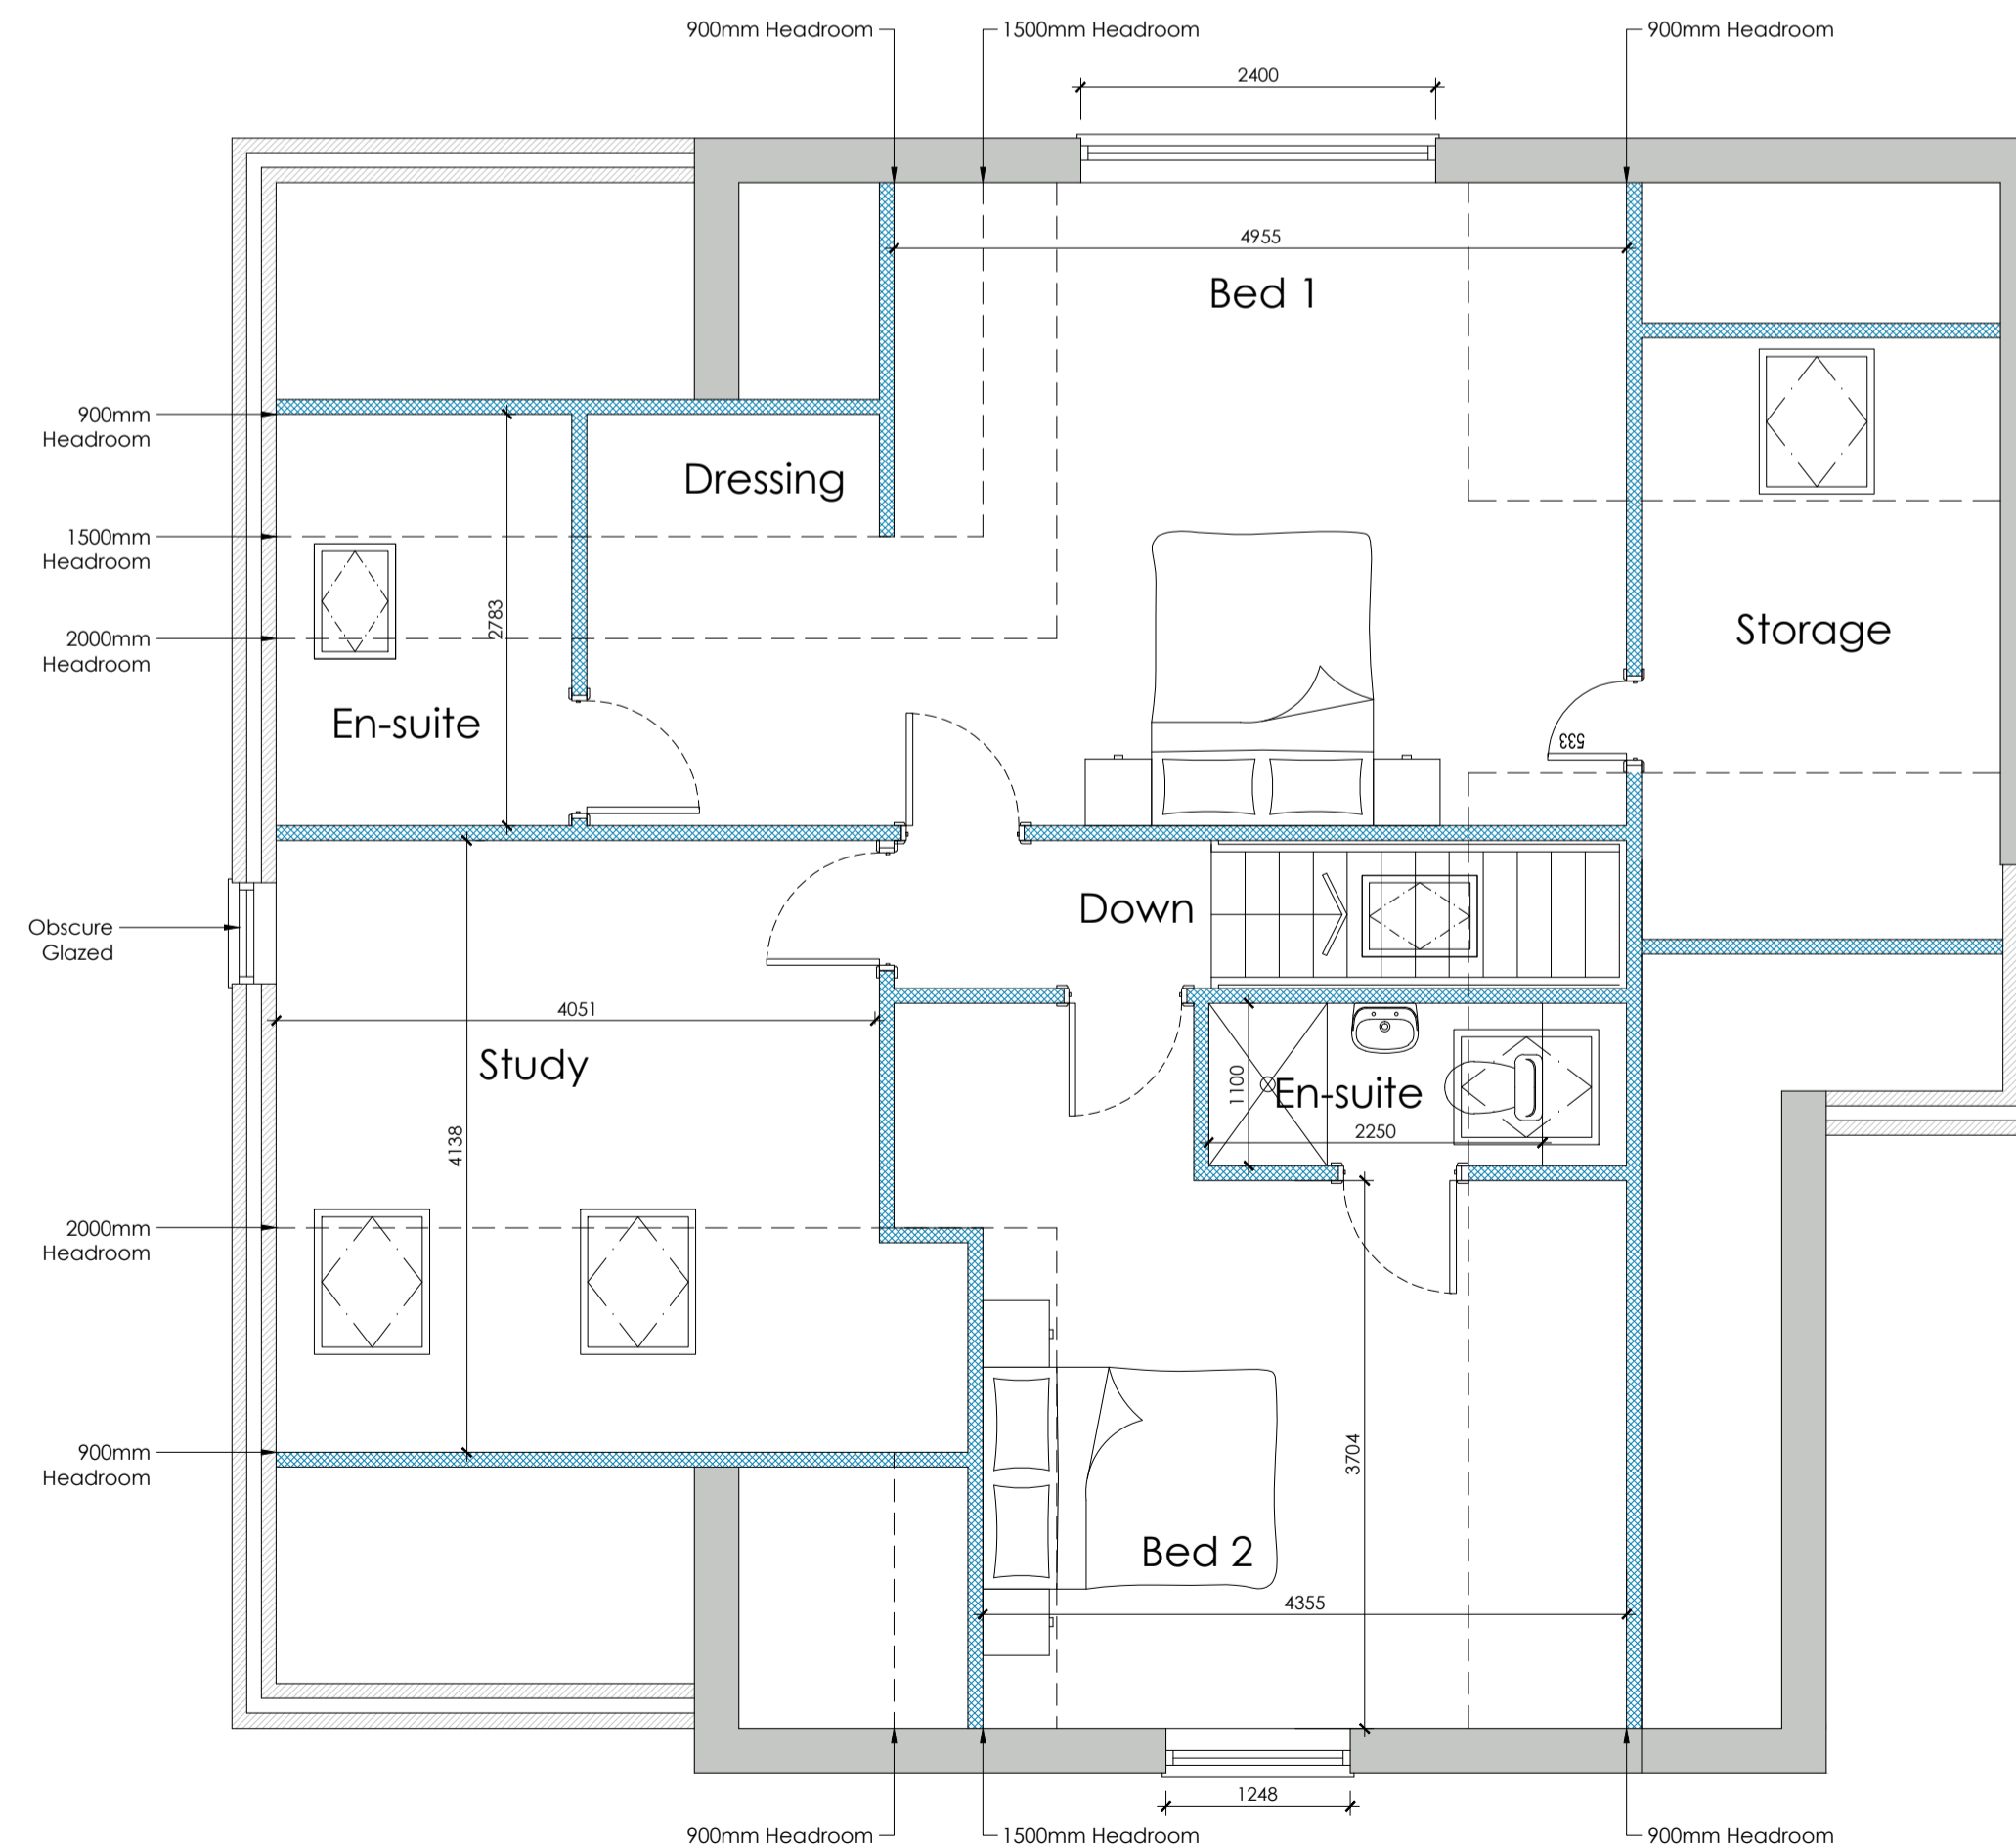

Proposed First Floor Plan
scale 1:50

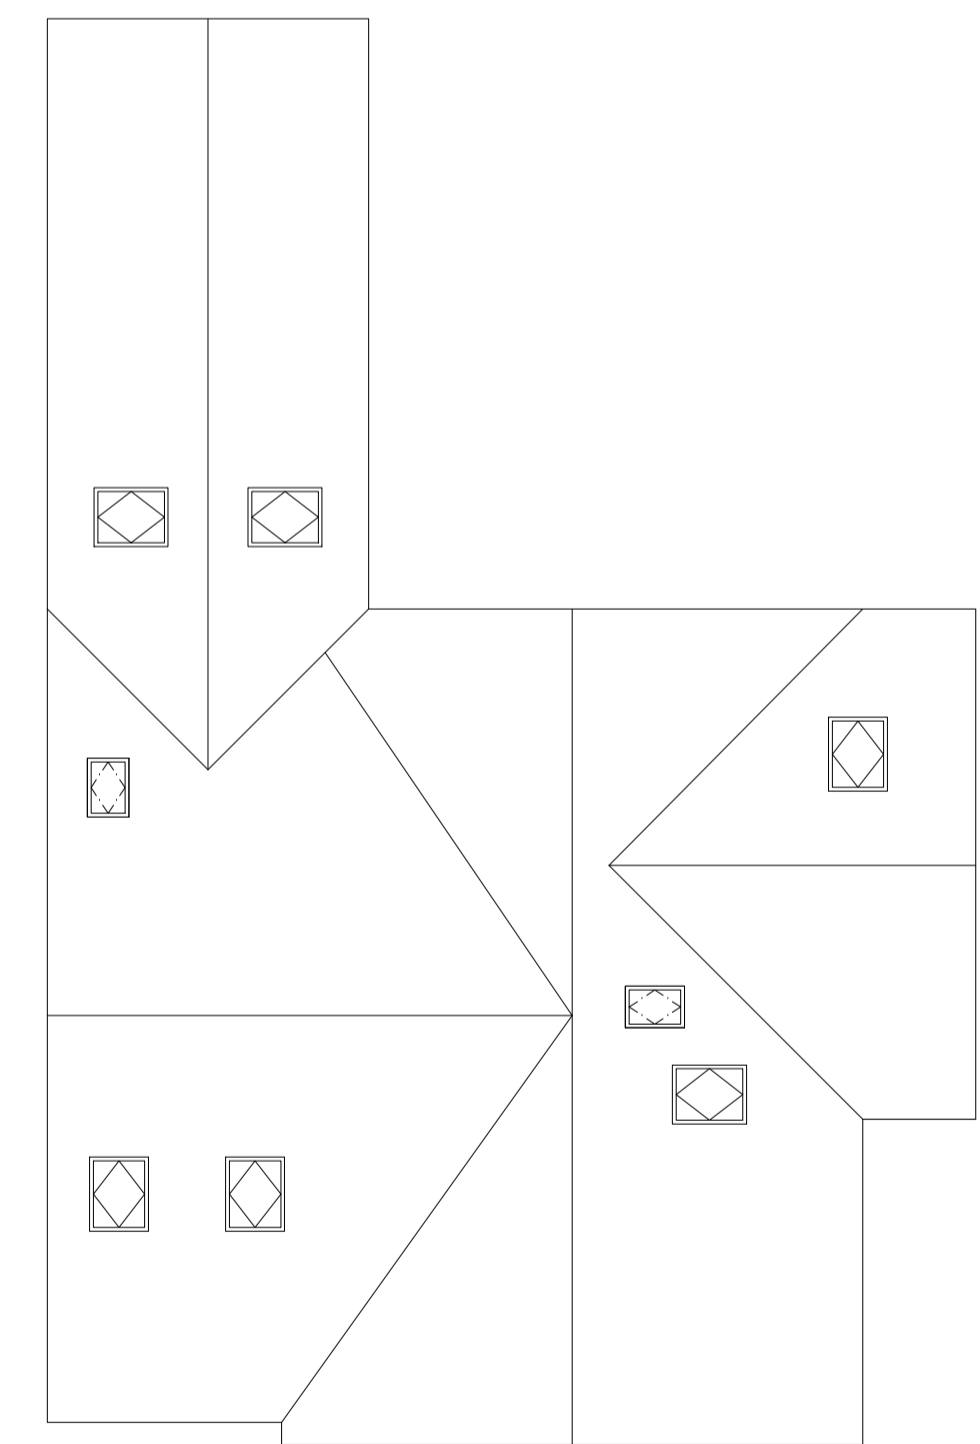

Proposed Roof Plan
scale 1:100

		8 MORSTON BUSINESS PARK, WHALEY ROAD, BARUGH GREEN, BARNESLEY, S75 1HQ Phone: 01226 208482 Fax: 01226 283030 Email: info@whiteaguspартnership.co.uk Web: www.whiteaguspартnership.co.uk	
ARCHITECTURAL SERVICES AND SURVEYORS		Client: MR SENIOR	
Project: PROPOSED EXTENSION AT 12, MORTIMER ROAD, CUBLEY PENISTONE, S36 9DF		Date: MAY 2017	
Drawing Title: PLANS & ELEVATIONS		Scale: 1:50 @ A1	
Date: 23/06/2017 06/07/2017 06/09/2017 06/09/2017 26/09/2017		Ref: 17-016	
Suffix: A B C D E		Dwg. No.: 01	
Description: REVISED TO CLIENTS REQUIREMENTS LAYOUT REVISED REVISED FOR PLANNING REVISED FOR PLANNING REVISED TO CLIENTS REQUIREMENTS		Rev.: F	