



Revision		Date
A	ALTERATIONS MADE DUE TO CLIENTS REQUESTS	11.12.2017
B	ALTERATIONS MADE DUE TO CLIENTS REQUESTS	12.01.2018
C	POOL EXTENSION REMOVED	05.03.2018

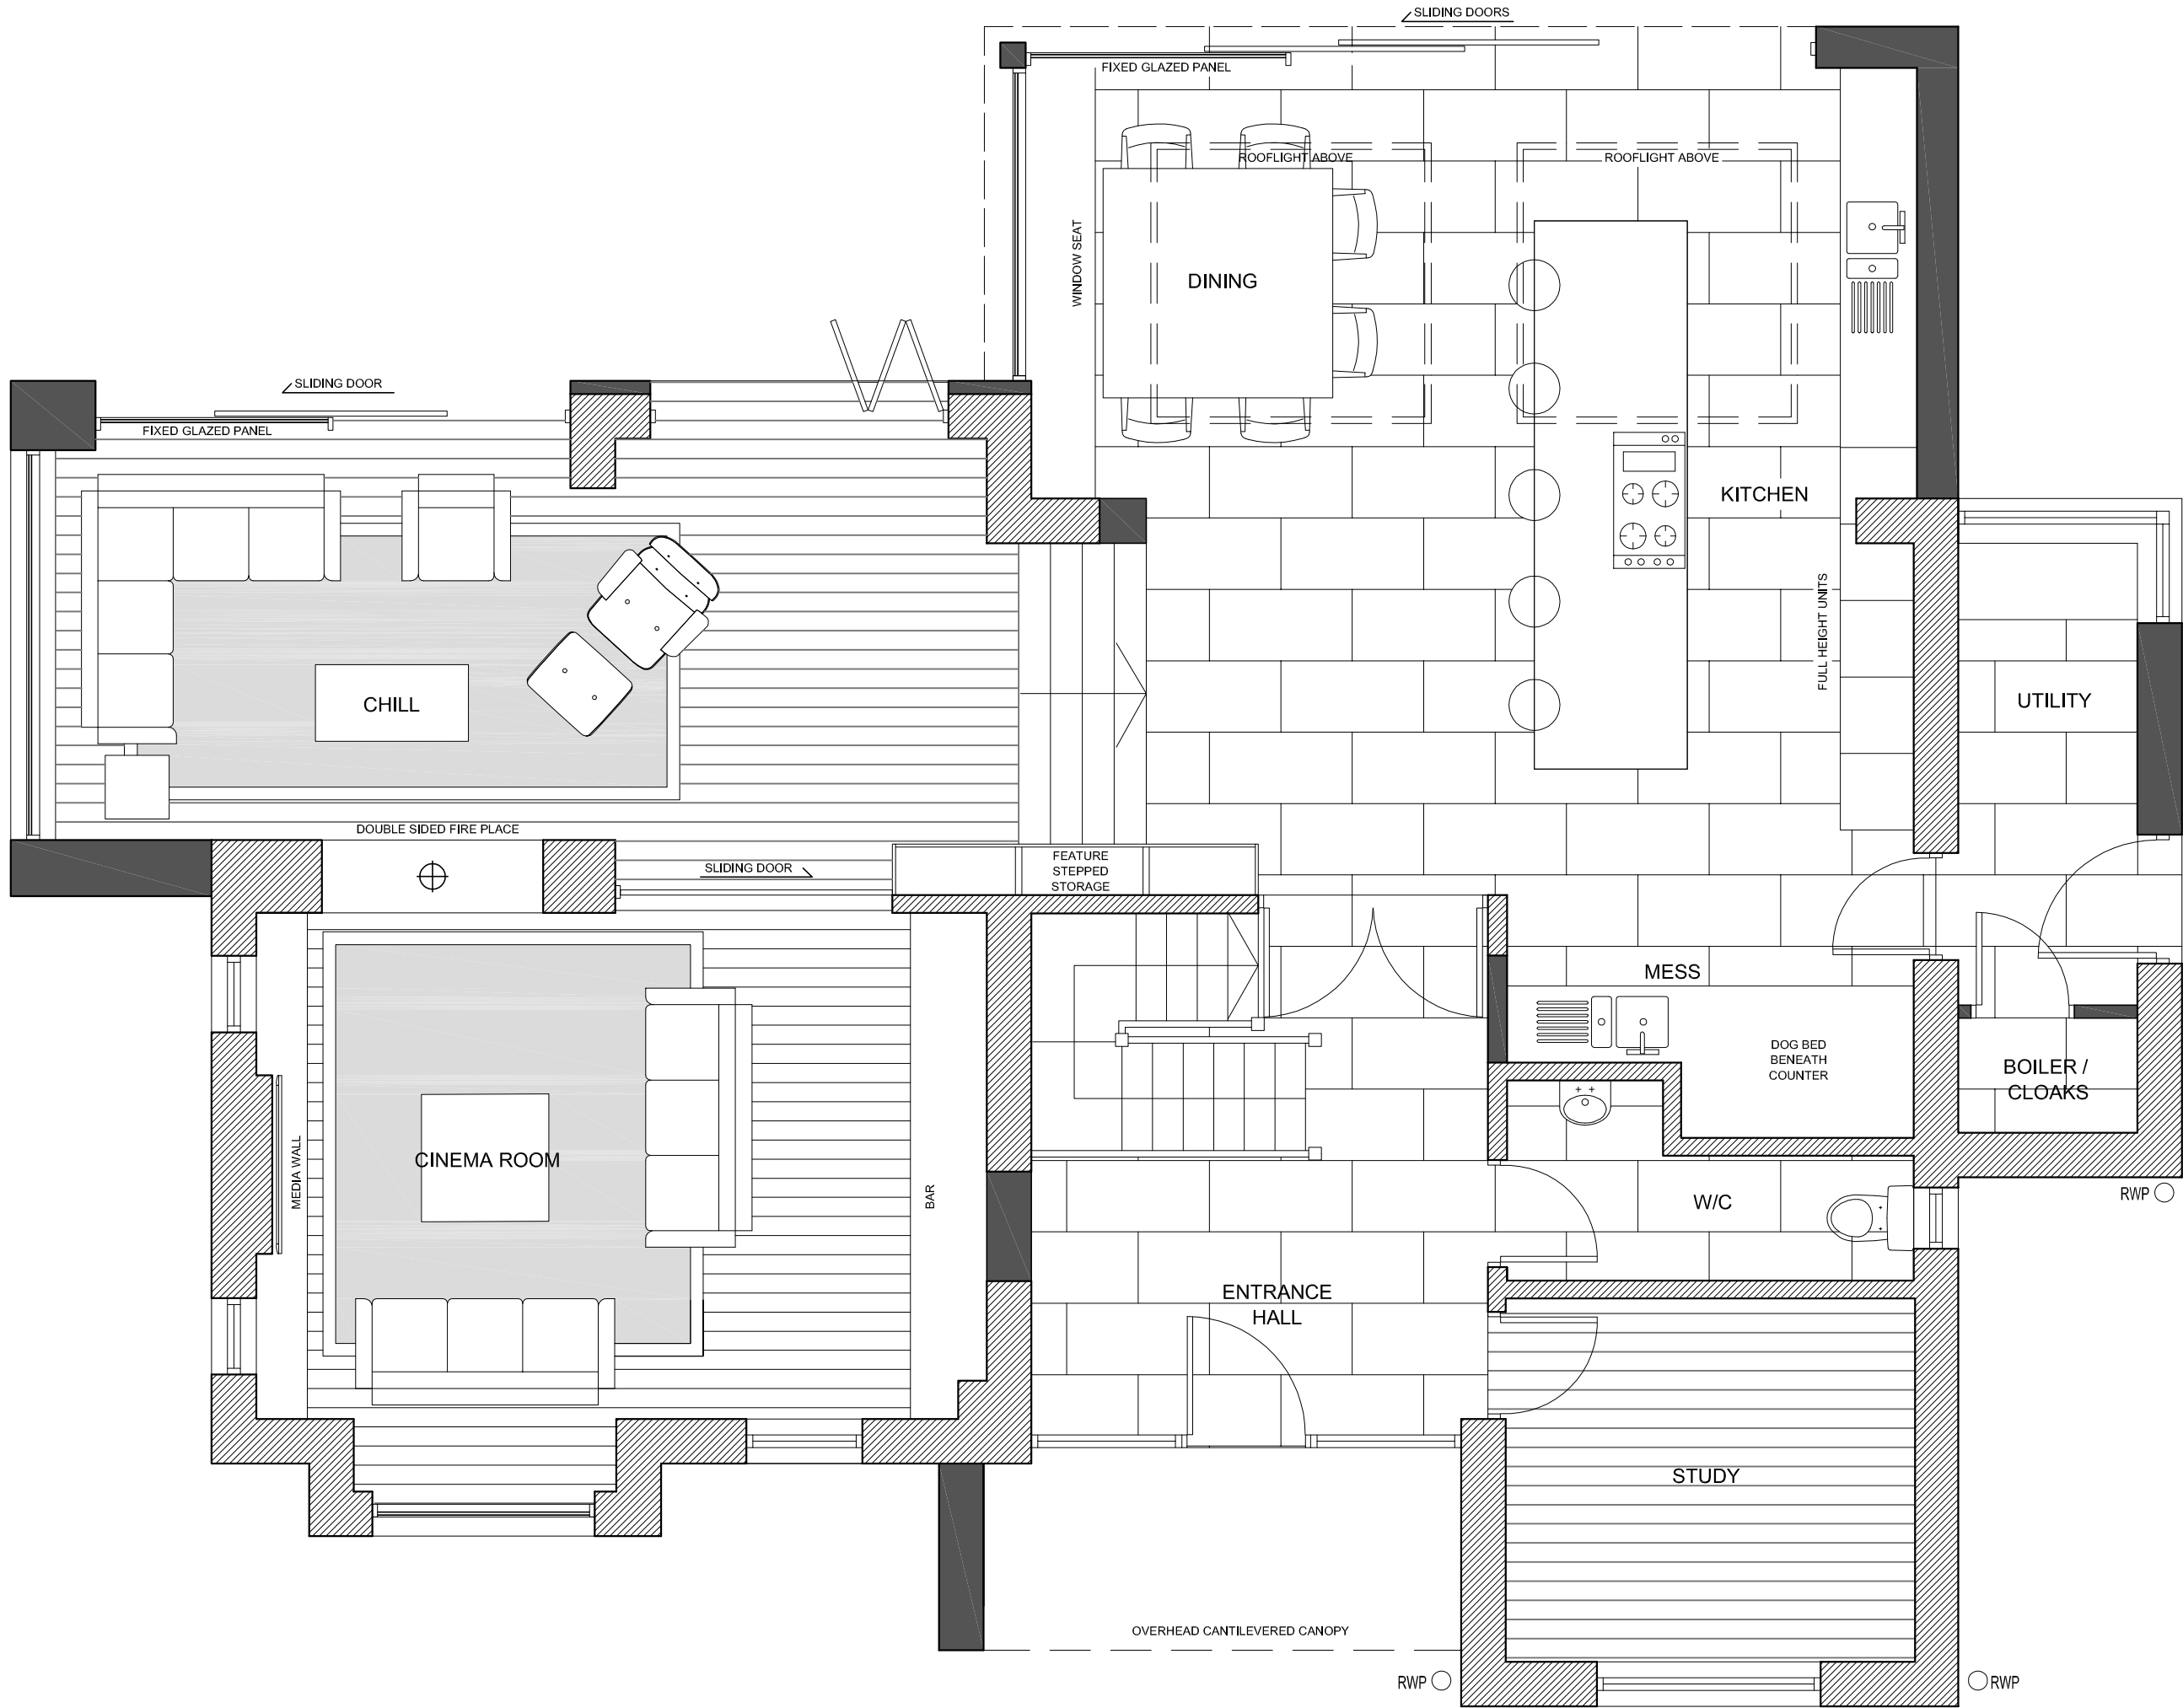

PROPOSED GROUND FLOOR PLAN
SCALE 1:50

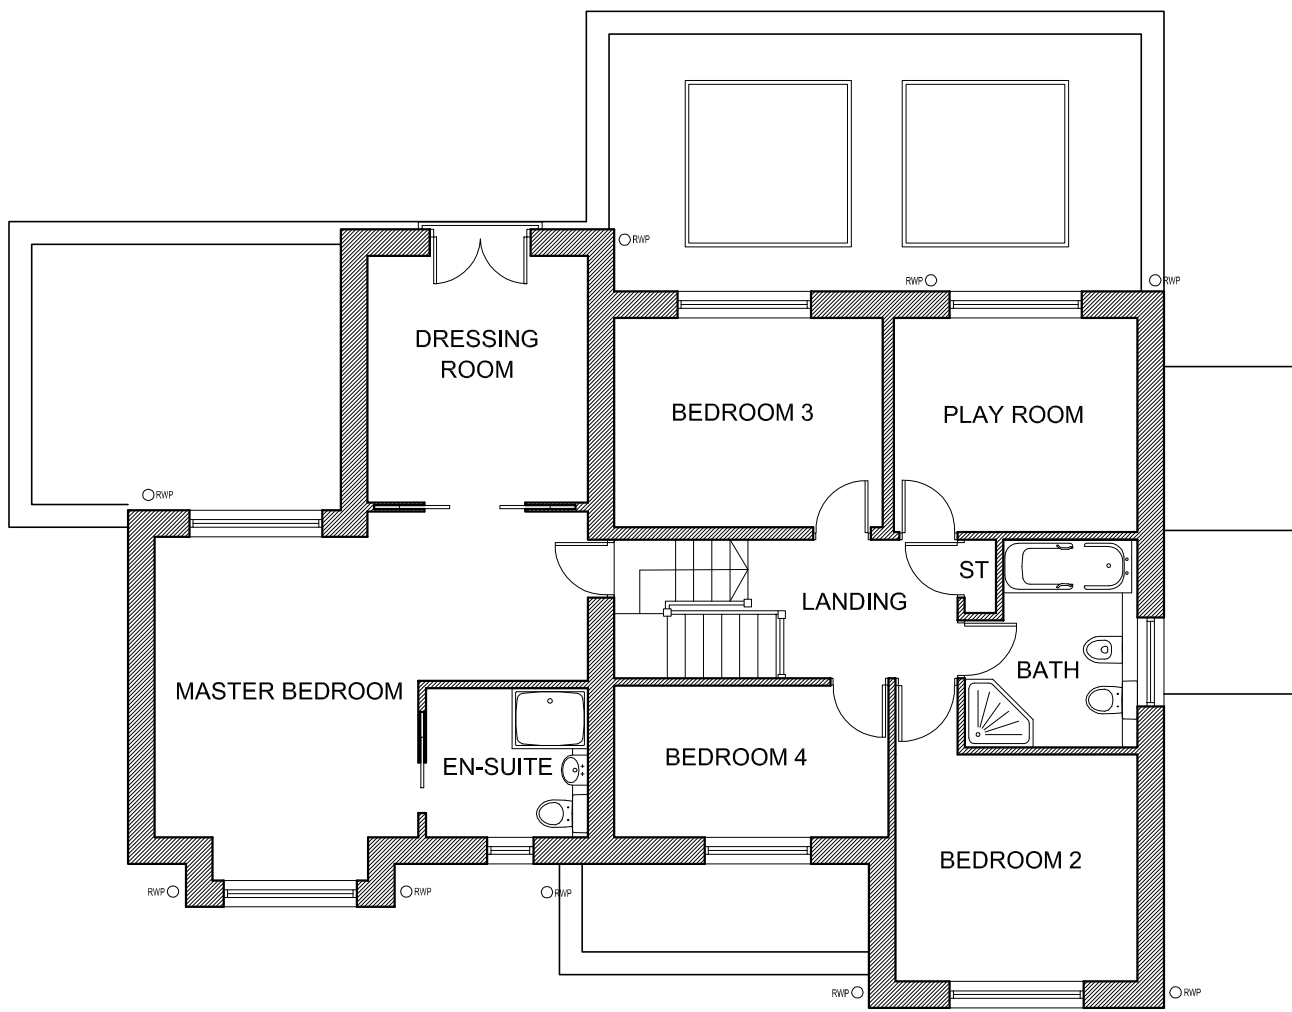

FIRST FLOOR PLAN
SCALE 1:100

CODA
Bespoke

Sheffield - Manchester
www.codastudios.co.uk
0114 2794931
hello@codastudios.co.uk

Mr. and Mrs. Hardcastle

Client

Blacker Hill

Job

Proposed Plans

Title

DRAWN	CHECKED	DATE	SCALE	A3 ISSUE:	A1 ISSUE:
RW	AH	NOV 17		-	AS SHOWN
REVISION	DRAWING STATUS	DRAWING NUMBER			
C	PRELIM	2660-003			

© COPYRIGHT EXISTS ON THE DESIGNS AND INFORMATION SHOWN ON THIS DRAWING
The Contractor must verify all dimensions on site before making shop drawings
or commencing work of any kind. No dimensions to be scaled from this drawing.
Architect to be notified of any discrepancies in dimensions immediately.