


I Plan  
S01 1:20 @ A3

Notes:  
Drawings are based on survey data and may not accurately represent what is physically present. Do not scale from this drawing. All dimensions are to be verified on site before proceeding with the work. All dimensions are in millimeters unless noted otherwise

Scale 1:20

 


Project Name: Elsecar Visitor Centre  
Address: Elsecar Heritage Centre,  
Wath Rd, Elsecar,  
Barnsley S74 8HJ  
Client: BMBC

Drawn By: RN Checked By: JD  
Size & Scale: 1:20@ A1  
Status: For Consent

Project Number: 2024-003  
Drawing Number: S01  
Drawing Title: Building I proposed plan




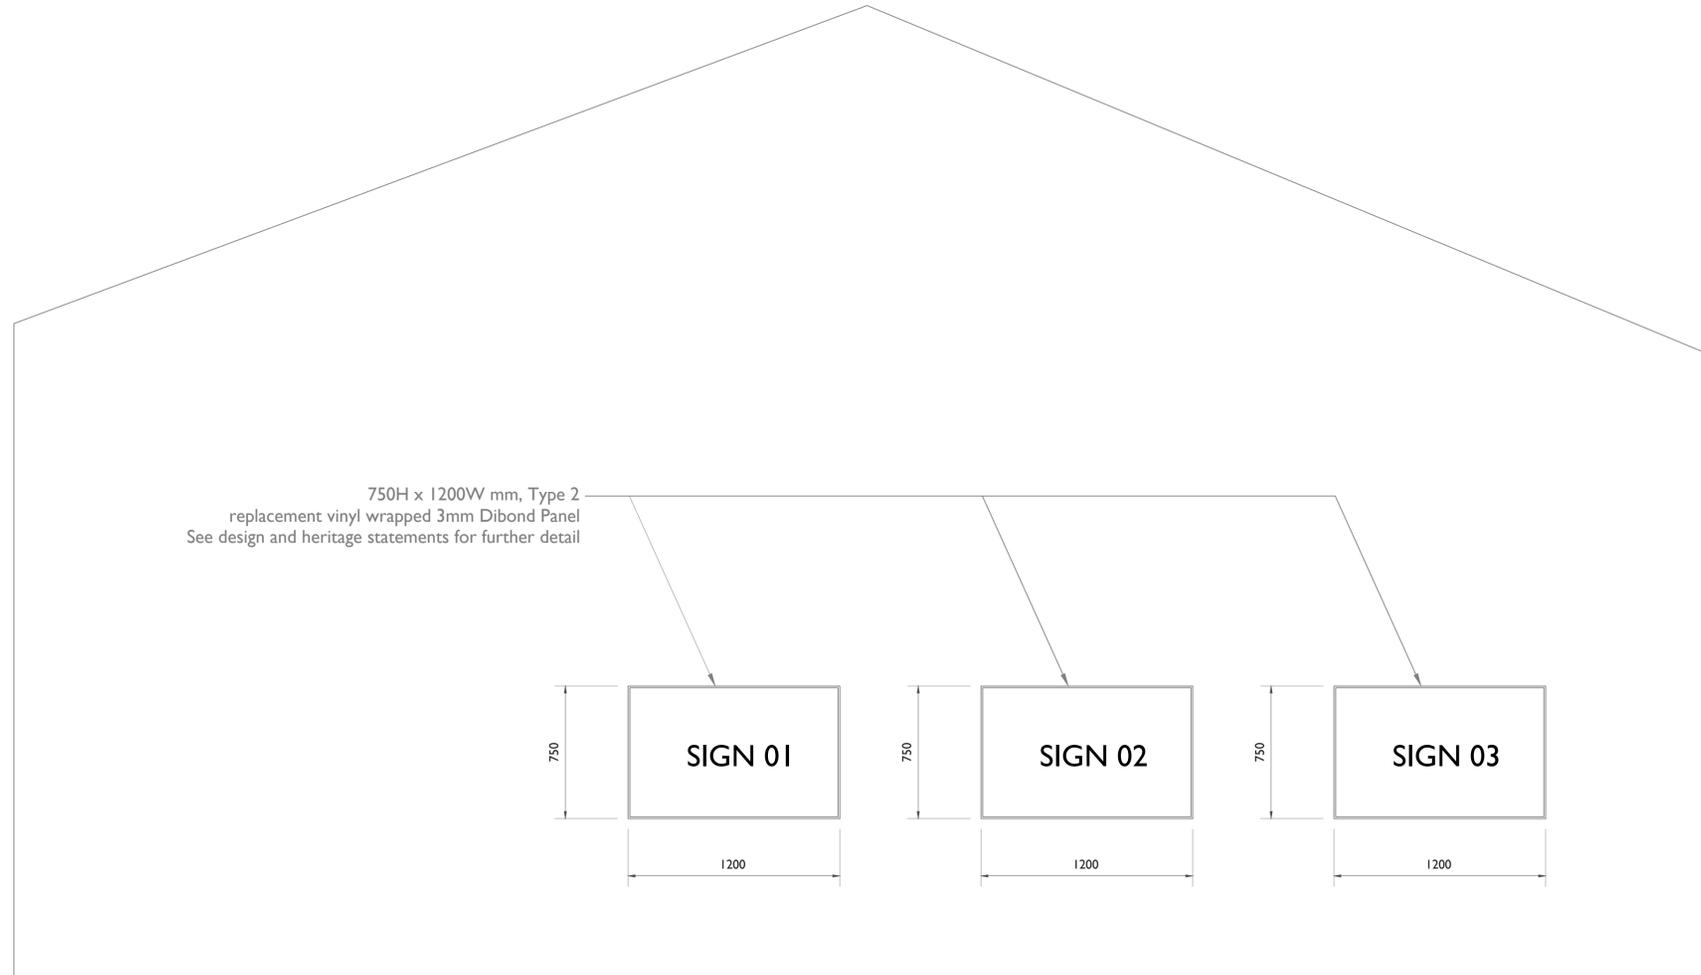

**I** Elevation  
**S02** 1:20 @ A3

Notes:  
Drawings are based on survey data and may not accurately represent what is physically present. Do not scale from this drawing. All dimensions are to be verified on site before proceeding with the work. All dimensions are in millimeters unless noted otherwise

Scale 1:20

 

Project Name: Elsecar Visitor Centre  
Address: Elsecar Heritage Centre,  
Wath Rd, Elsecar,  
Barnsley S74 8HJ  
Client: BMBC



Drawn By: RN Checked By: JD  
Size & Scale: 1:20@ A1  
Status: For Consent

Project Number: 2024-003

Drawing Number: S02


Drawing Title: Building I proposed west elevation



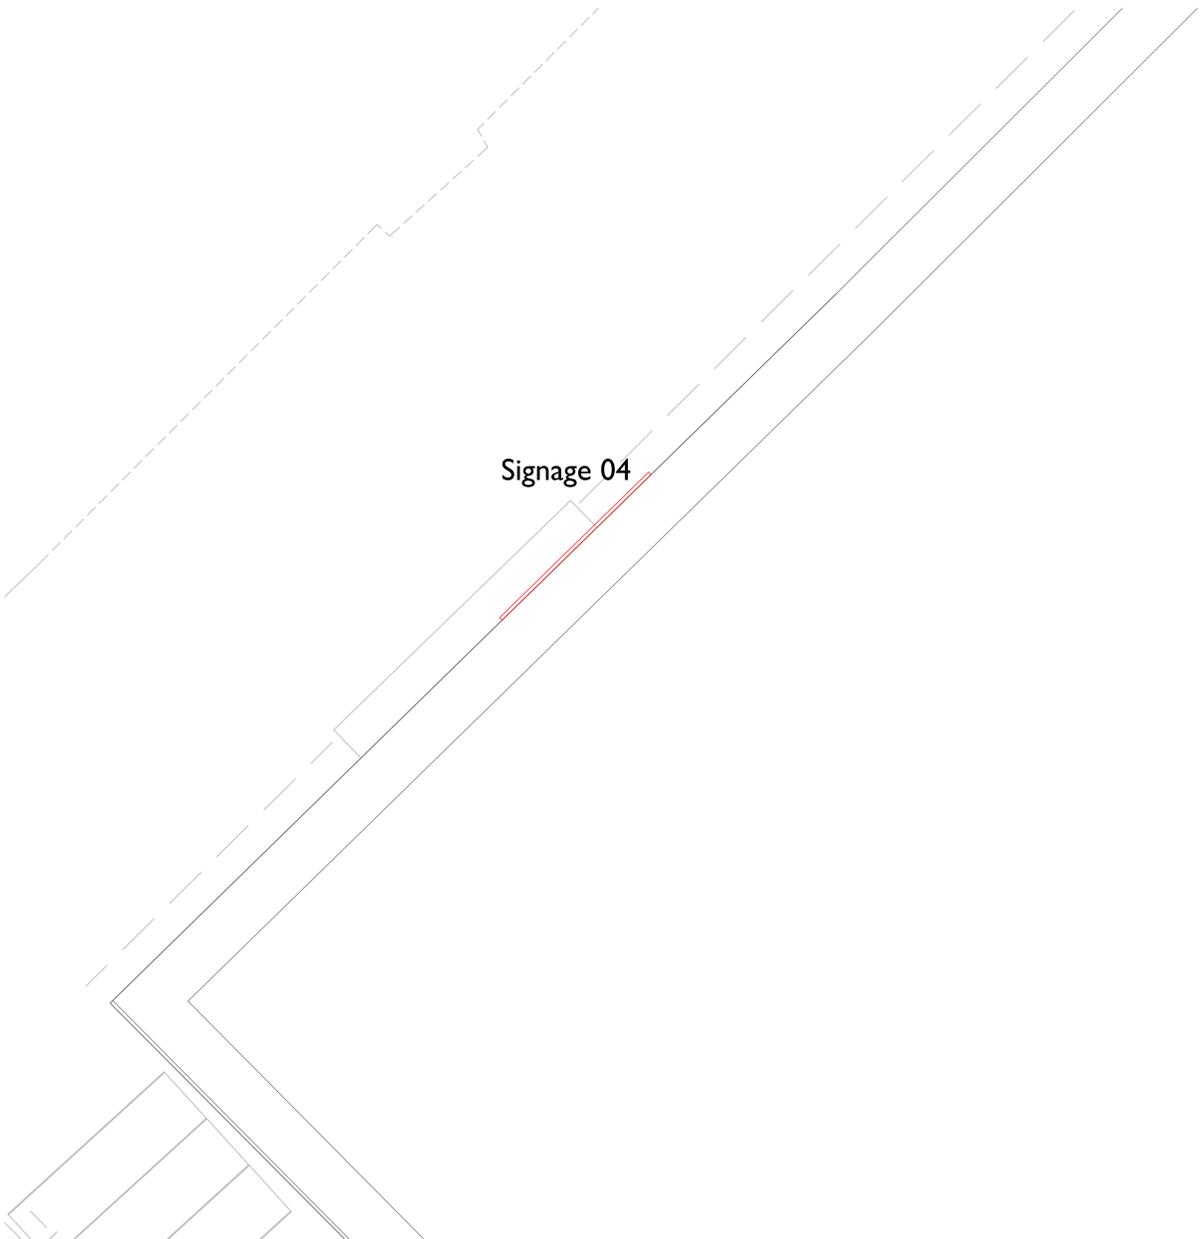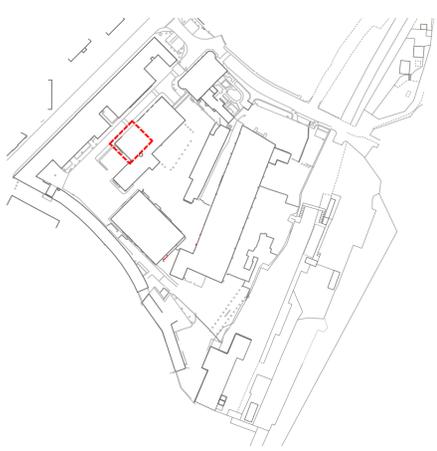

Signage 04

Notes:  
Drawings are based on survey data and may not accurately represent what is physically present. Do not scale from this drawing. All dimensions are to be verified on site before proceeding with the work. All dimensions are in millimeters unless noted otherwise

 


Project Name: Elsecar Visitor Centre  
Address: Elsecar Heritage Centre,  
Wath Rd, Elsecar,  
Barnsley S74 8HJ  
Client: BMBC

Drawn By: RN Checked By: JD  
Size & Scale: 1:10@ A1  
Status: For Consent


Project Number: 2024-003  
Drawing Number: S03  
Drawing Title: Building 2 proposed plan



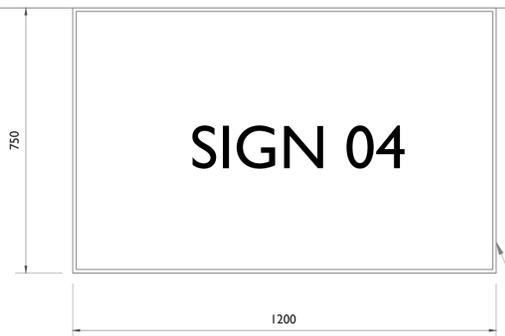

750H x 1200W mm, Type 2  
 replacement vinyl wrapped 3mm Dibond Panel  
 See design and heritage statements for further detail

Notes:  
 Drawings are based on survey data and may not accurately represent what is physically present. Do not scale from this drawing. All dimensions are to be verified on site before proceeding with the work. All dimensions are in millimeters unless noted otherwise


 


Project Name: Elsecar Visitor Centre  
 Address: Elsecar Heritage Centre,  
 Wath Rd, Elsecar,  
 Barnsley S74 8HJ  
 Client: BMBC

Drawn By: RN Checked By: JD  
 Size & Scale: 1:10@ A1  
 Status: For Consent

Project Number: 2024-003  
 Drawing Number: S04  
 Drawing Title: Building 2 proposed rear elevation



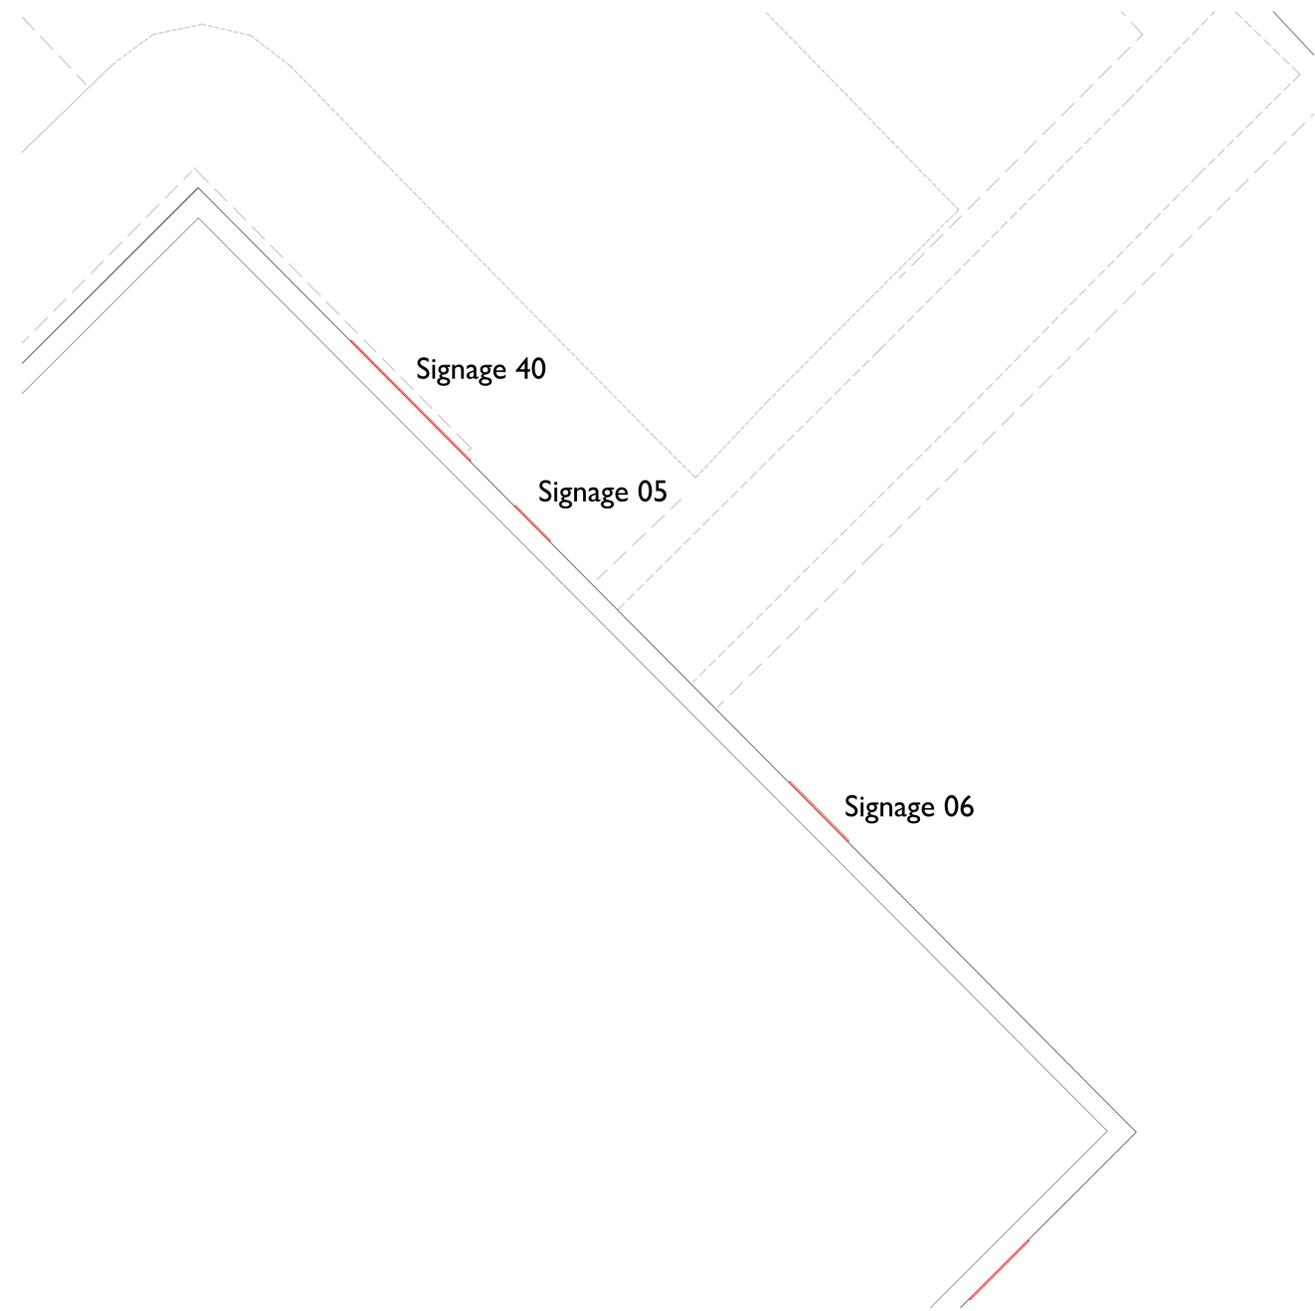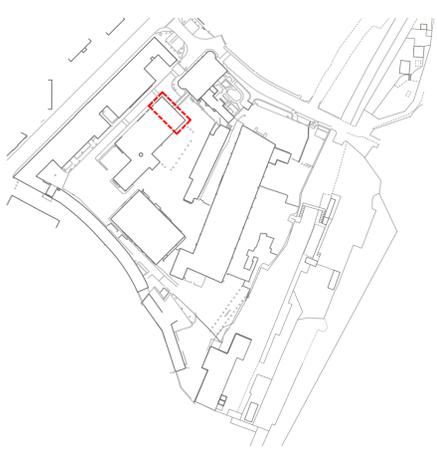


Signage 40

Signage 05

Signage 06

Notes:  
Drawings are based on survey data and may not accurately represent what is physically present. Do not scale from this drawing. All dimensions are to be verified on site before proceeding with the work. All dimensions are in millimeters unless noted otherwise

Scale 1:20

 


Project Name: Elsecar Visitor Centre  
Address: Elsecar Heritage Centre,  
Wath Rd, Elsecar,  
Barnsley S74 8HJ  
Client: BMBC


Drawn By: RN Checked By: JD  
Size & Scale: 1:20@ A1  
Status: For Consent

Project Number: 2024-003  
Drawing Number: S05  
Drawing Title: Building 2 proposed plan



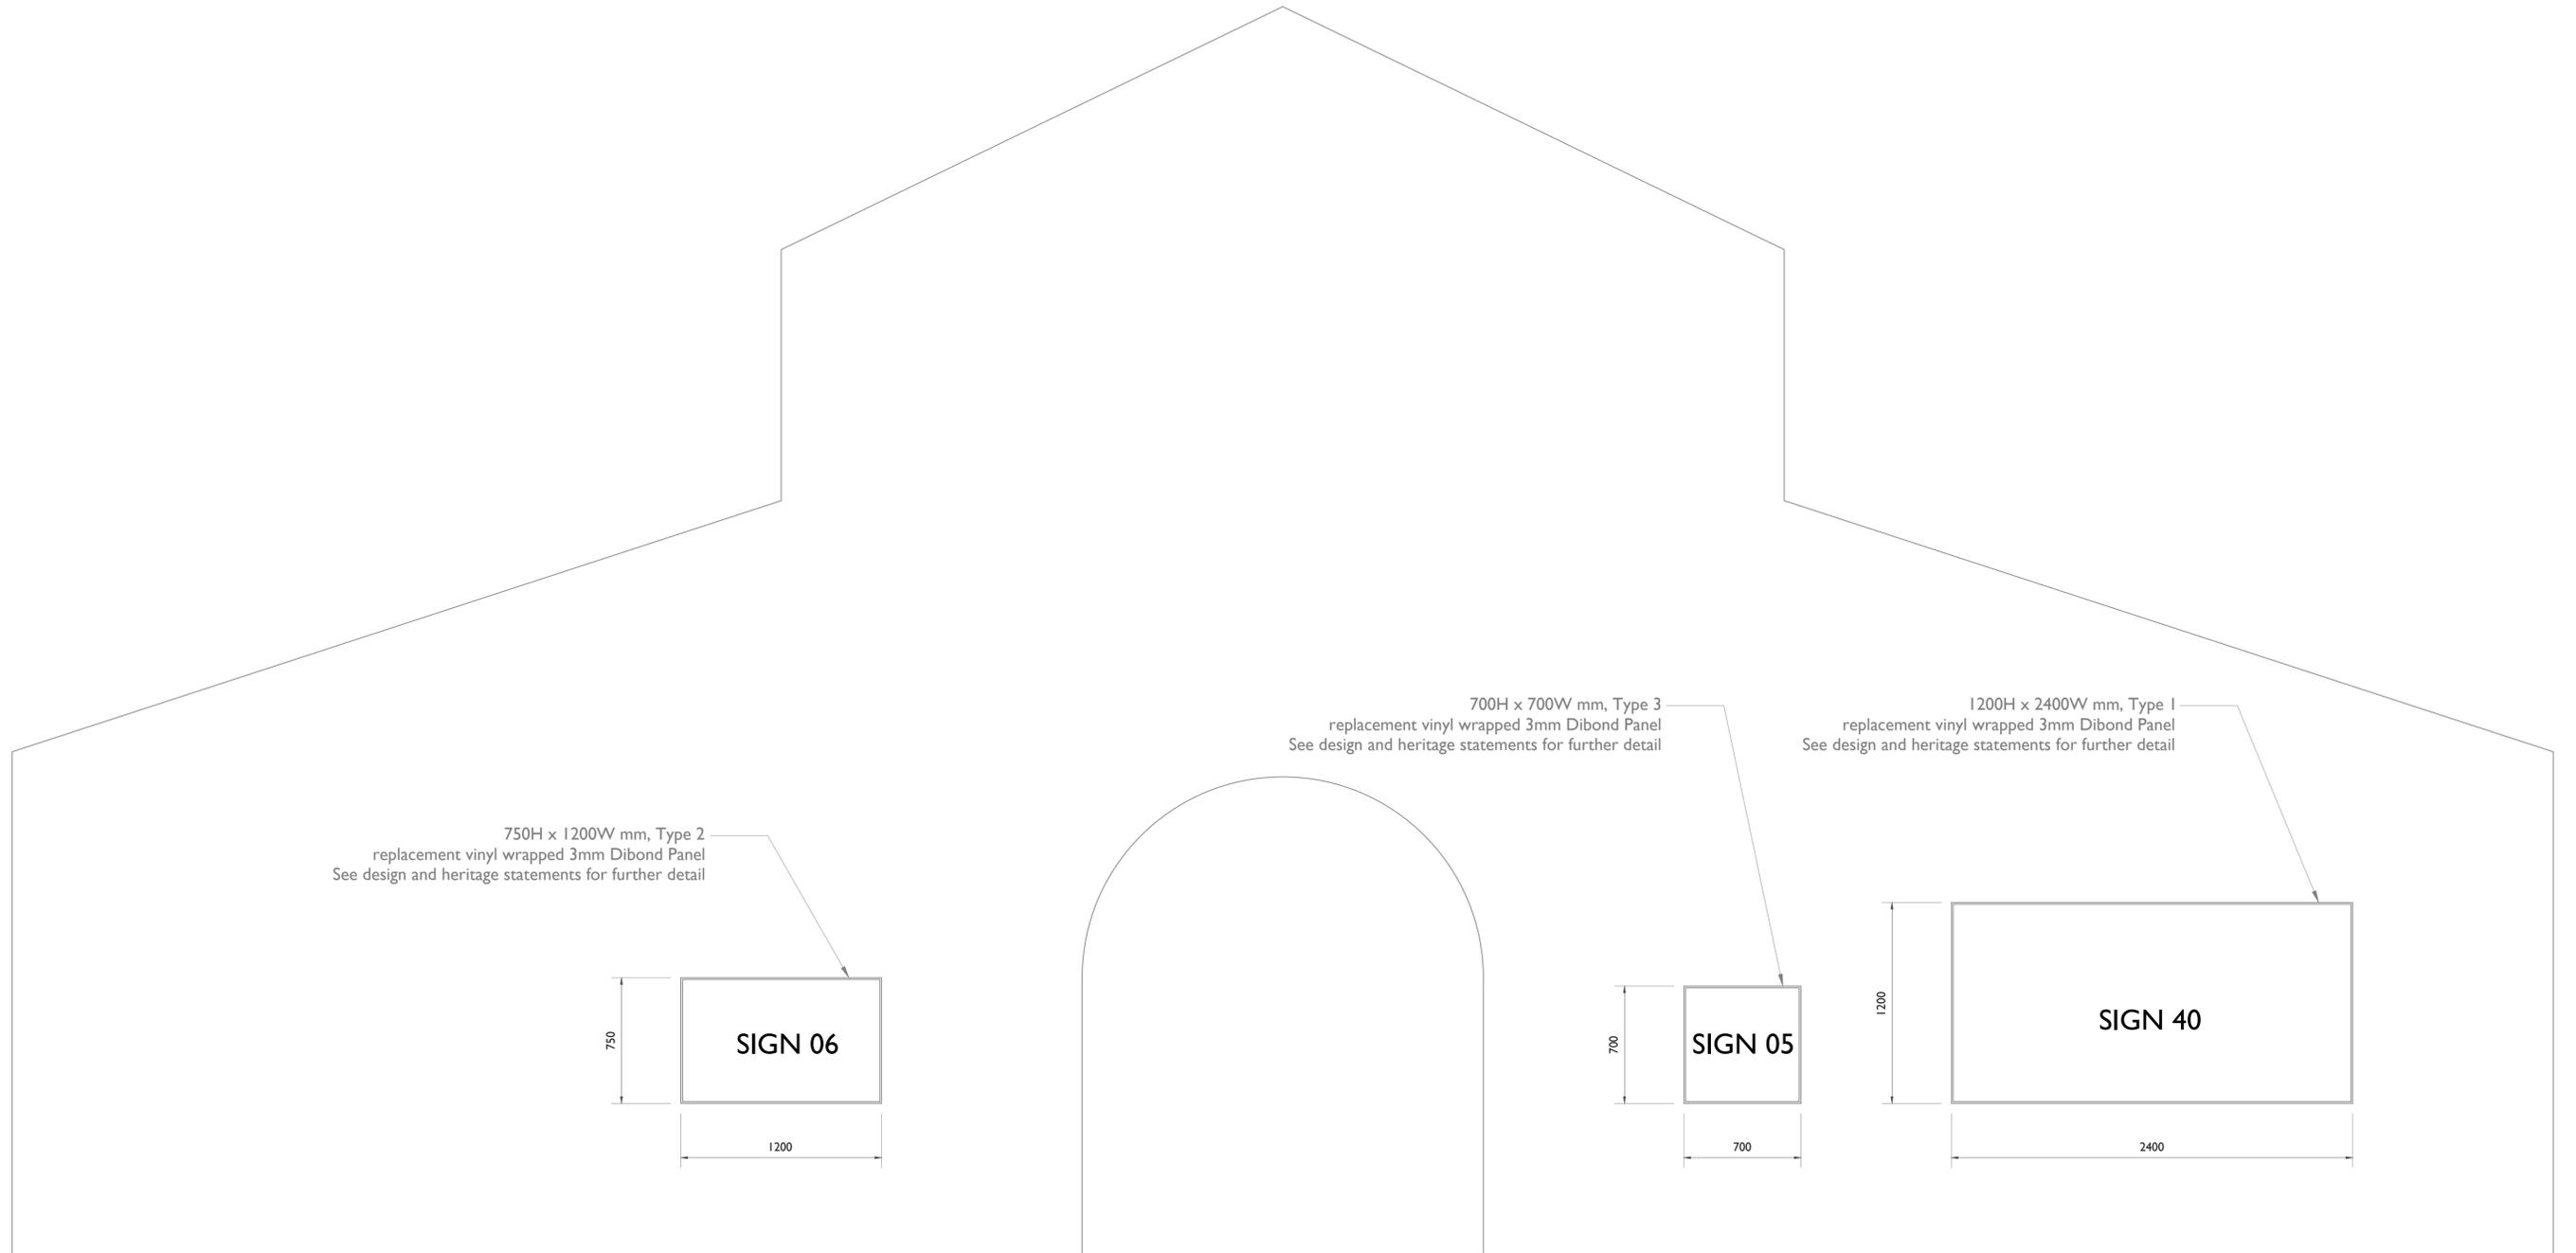

Notes:  
 Drawings are based on survey data and may not accurately represent what is physically present. Do not scale from this drawing. All dimensions are to be verified on site before proceeding with the work. All dimensions are in millimeters unless noted otherwise


 


Project Name: Elsecar Visitor Centre  
 Address: Elsecar Heritage Centre,  
 Wath Rd, Elsecar,  
 Barnsley S74 8HJ  
 Client: BMBC

Drawn By: RN Checked By: JD  
 Size & Scale: 1:20@ A1  
 Status: For Consent

Project Number: 2024-003  
 Drawing Number: S06  
 Drawing Title: Building 2 proposed west elevation



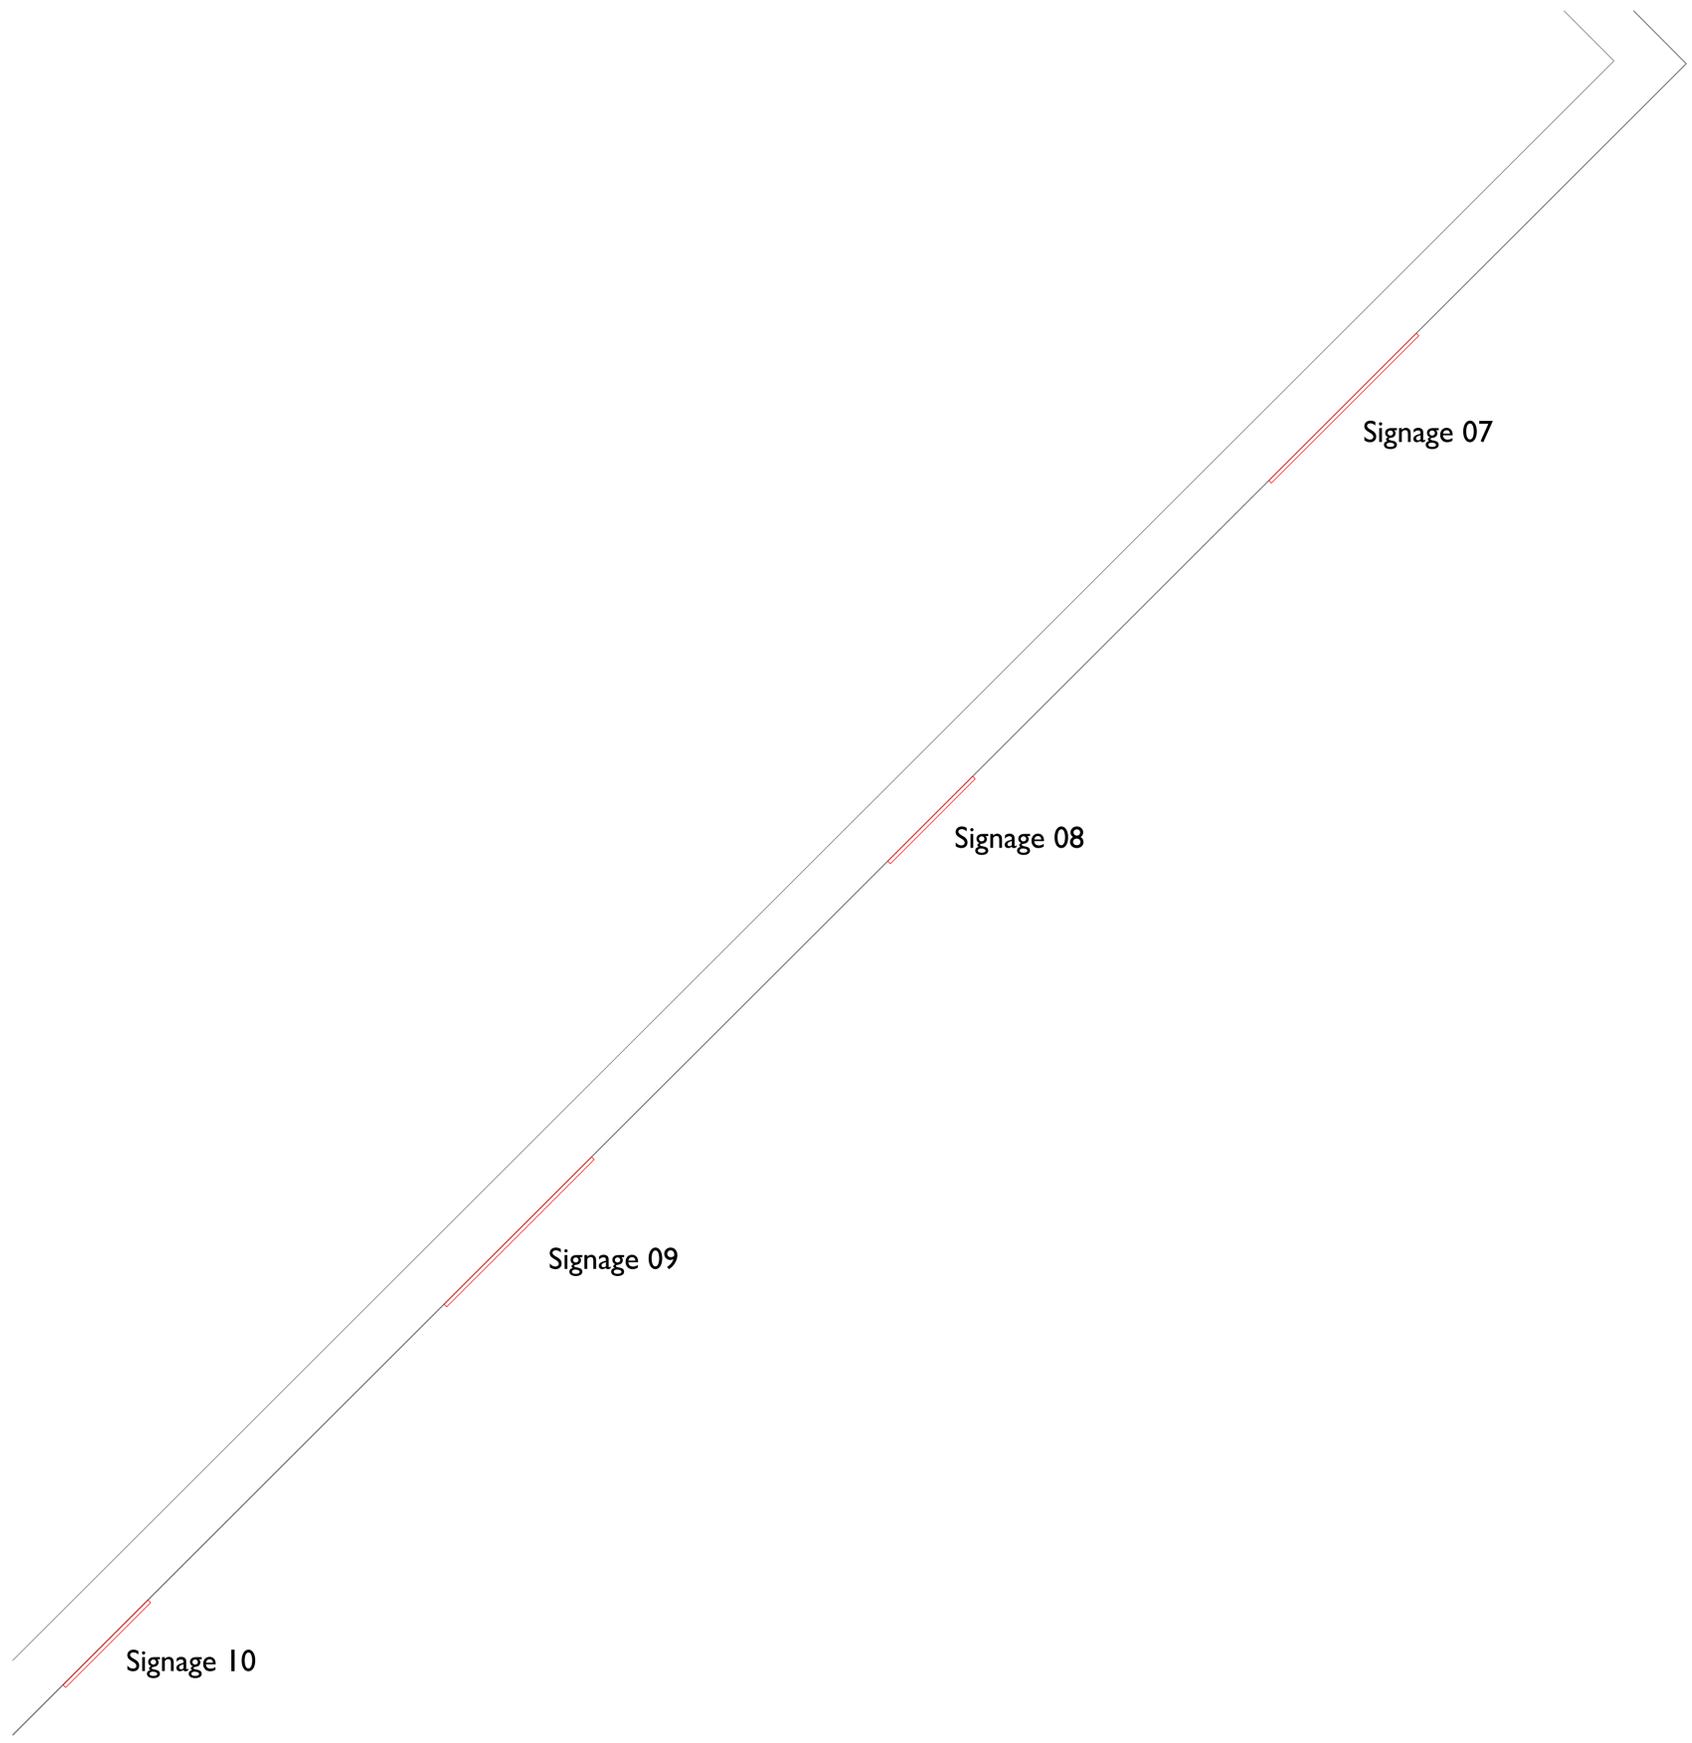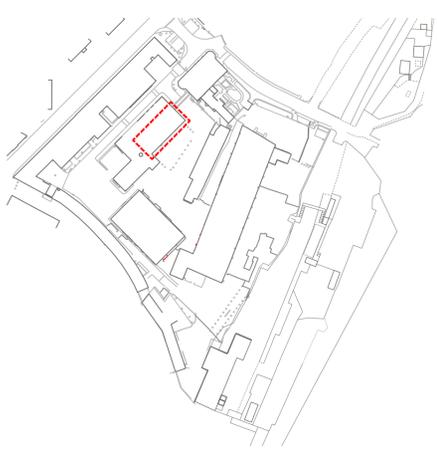


Signage 07

Signage 08

Signage 09

Signage 10

Notes:  
Drawings are based on survey data and may not accurately represent what is physically present. Do not scale from this drawing. All dimensions are to be verified on site before proceeding with the work. All dimensions are in millimeters unless noted otherwise

 


Project Name: Elsecar Visitor Centre  
Address: Elsecar Heritage Centre,  
Wath Rd, Elsecar,  
Barnsley S74 8HJ  
Client: BMBC

Drawn By: RN Checked By: JD  
Size & Scale: 1:20@ A1  
Status: For Consent


Project Number: 2024-003  
Drawing Number: S07  
Drawing Title: Building 2 proposed plan



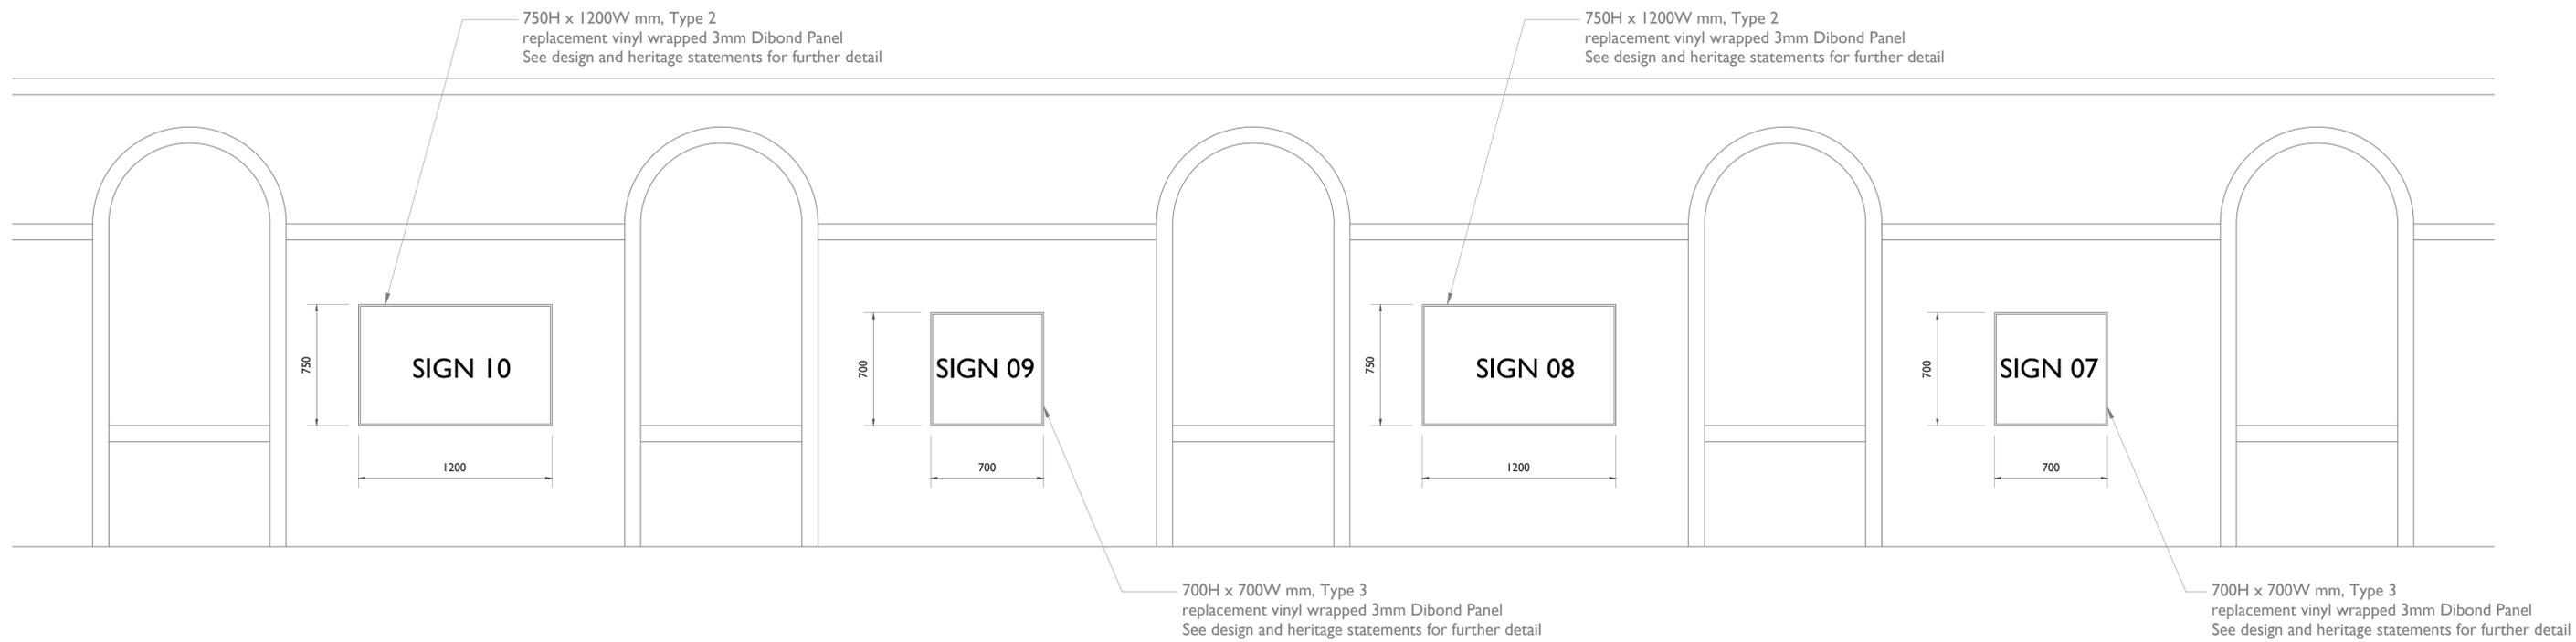

Notes:  
Drawings are based on survey data and may not accurately represent what is physically present. Do not scale from this drawing. All dimensions are to be verified on site before proceeding with the work. All dimensions are in millimeters unless noted otherwise

Scale 1:20

 

Project Name: Elsecar Visitor Centre

Address: Elsecar Heritage Centre,  
Wath Rd, Elsecar,  
Barnsley S74 8HJ

Client: BMBC

Drawn By: RN Checked By: JD

Size & Scale: 1:20@ A1



Status: For Consent

Project Number: 2024-003


Drawing Number: S08

Drawing Title: Building 2 proposed front elevation



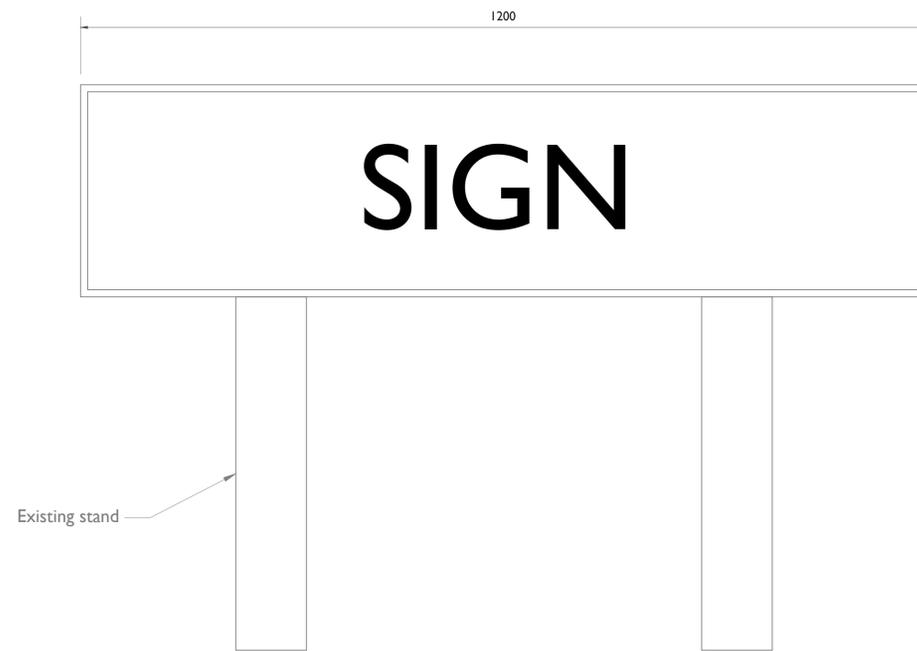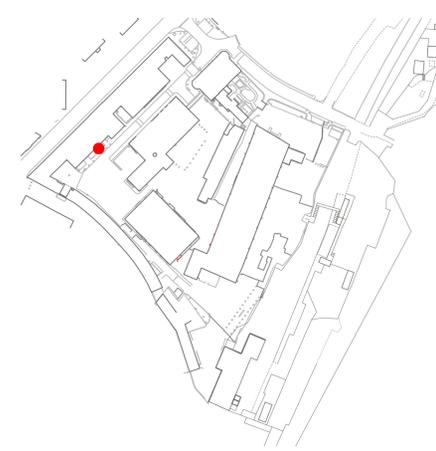


**1** Proposed front elevation  
**S12** 1:5 @ A1 1:10 @ A3

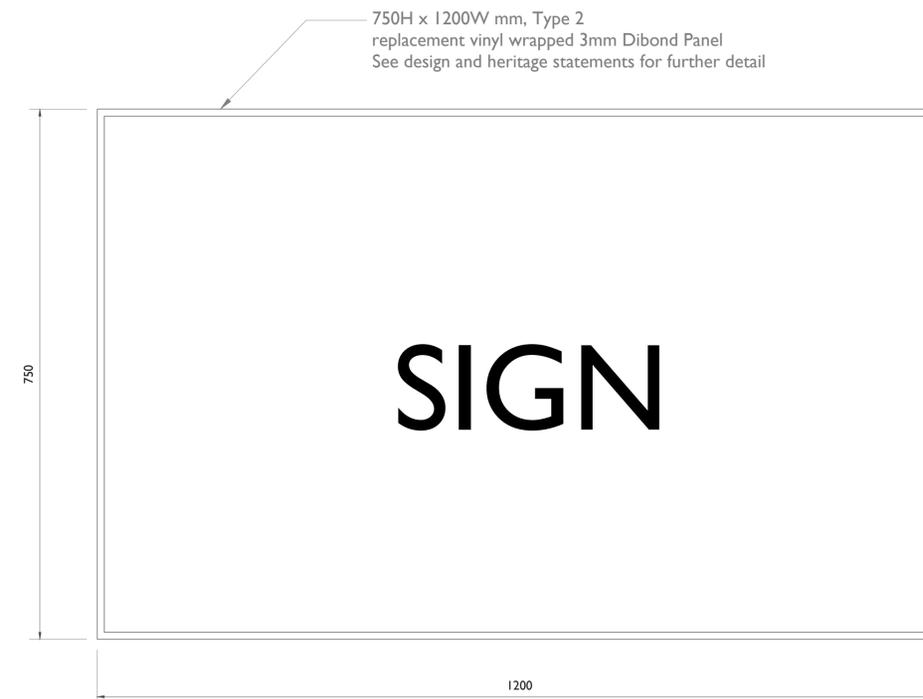

**2** Proposed plan  
**S12** 1:5 @ A1 1:10 @ A3

Notes:  
Drawings are based on survey data and may not accurately represent what is physically present. Do not scale from this drawing. All dimensions are to be verified on site before proceeding with the work. All dimensions are in millimeters unless noted otherwise

Scale 1:5


 


Project Name: Elsecar Visitor Centre  
Address: Elsecar Heritage Centre,  
Wath Rd, Elsecar,  
Barnsley S74 8HJ  
Client: BMBC

Drawn By: RN Checked By: JD  
Size & Scale: 1:5@ A1  
Status: For Consent

Project Number: 2024-003  
Drawing Number: S12  
Drawing Title: Stand 02 Elevation




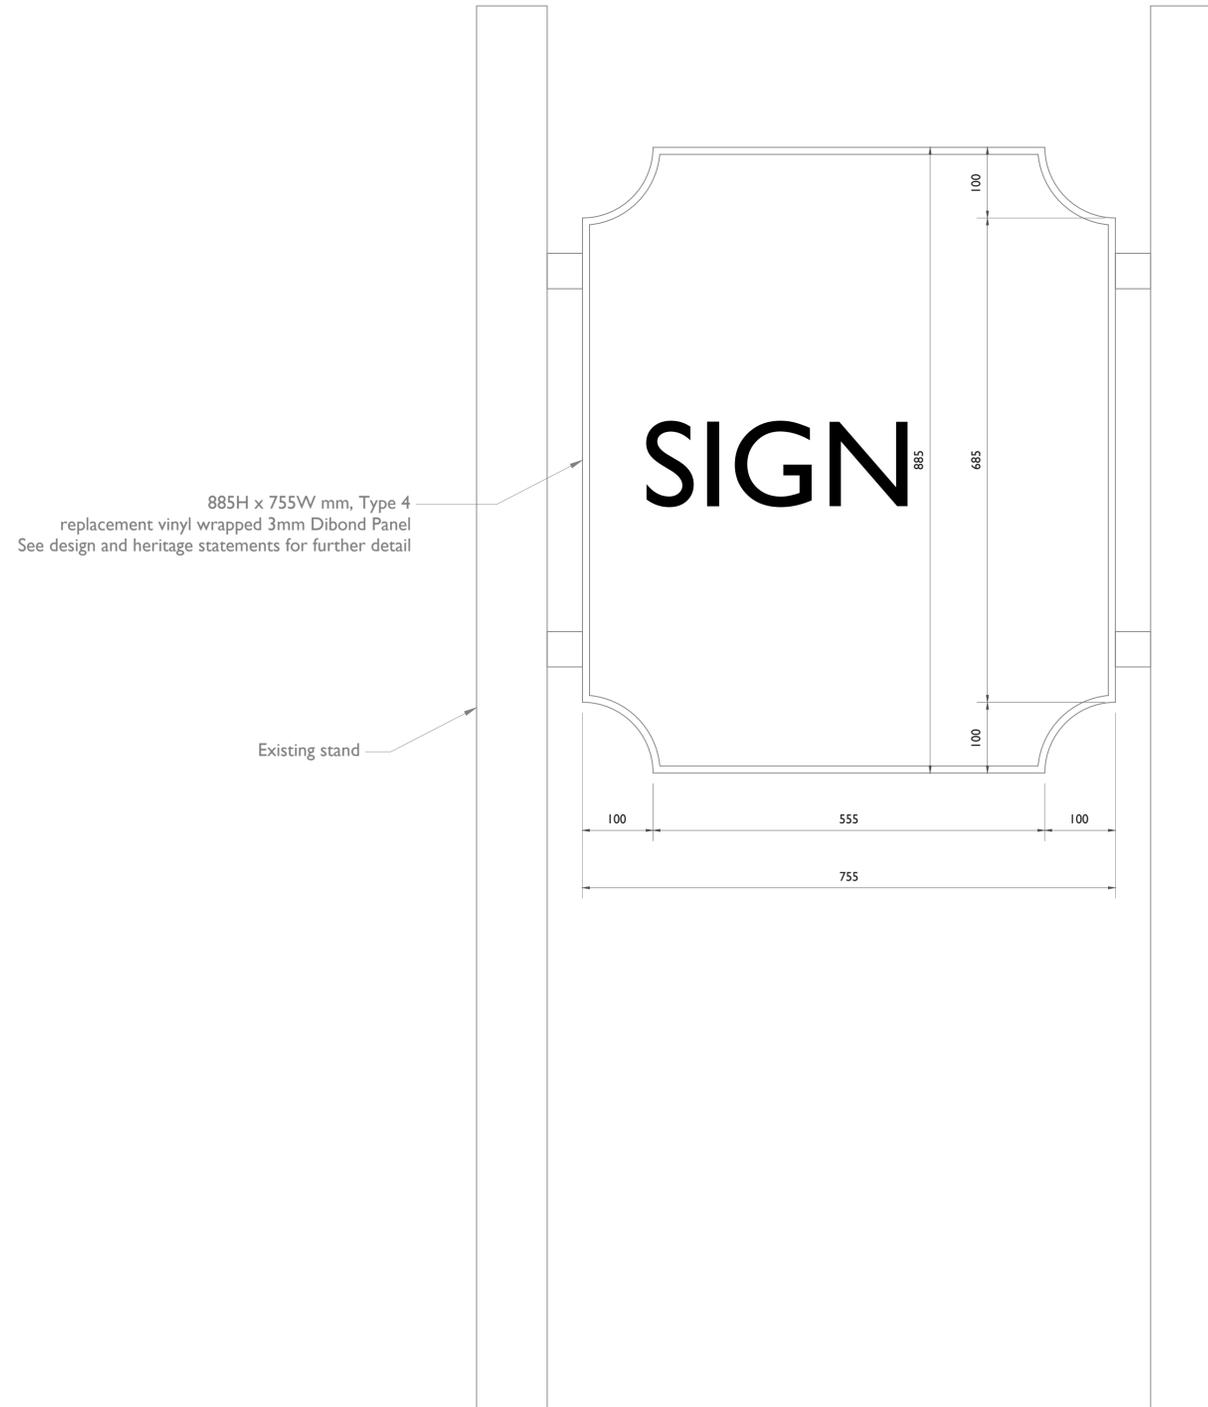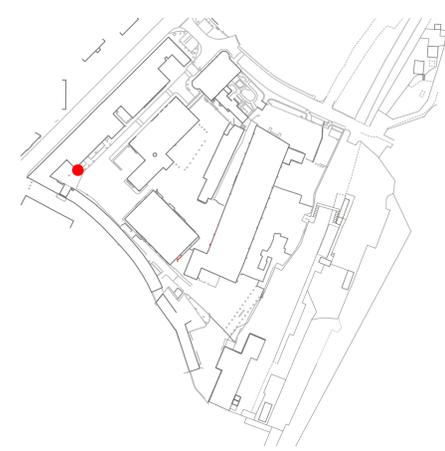

**I** Proposed elevation  
**S13** 1:5 @ A1 1:10 @ A3

Notes:  
 Drawings are based on survey data and may not accurately represent what is physically present. Do not scale from this drawing. All dimensions are to be verified on site before proceeding with the work. All dimensions are in millimeters unless noted otherwise

Scale 1:5

 


Project Name: Elsecar Visitor Centre  
 Address: Elsecar Heritage Centre,  
 Wath Rd, Elsecar,  
 Barnsley S74 8HJ  
 Client: BMBC


Drawn By: RN Checked By: JD  
 Size & Scale: 1:5@ A1  
 Status: For Consent

Project Number: 2024-003  
 Drawing Number: S13  
 Drawing Title: Stand 03 Elevation




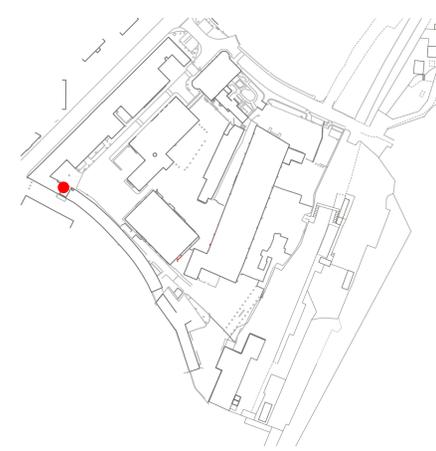

1200H x 2400W mm, Type I  
replacement vinyl wrapped 3mm Dibond Panel  
See design and heritage statements for further detail

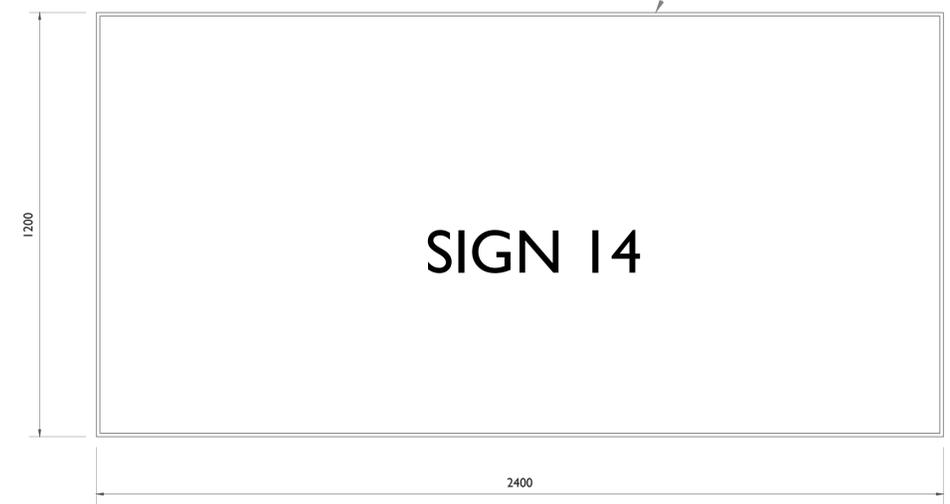

Notes:  
Drawings are based on survey data and may not accurately represent what is physically present. Do not scale from this drawing. All dimensions are to be verified on site before proceeding with the work. All dimensions are in millimeters unless noted otherwise

 


Project Name: Elsecar Visitor Centre  
Address: Elsecar Heritage Centre,  
Wath Rd, Elsecar,  
Barnsley S74 8HJ  
Client: BMBC

Drawn By: RN Checked By: JD  
Size & Scale: 1:10@ A1  
Status: For Consent

Project Number: 2024-003  
Drawing Number: S14  
Drawing Title: Building 3 proposed corridor elevation



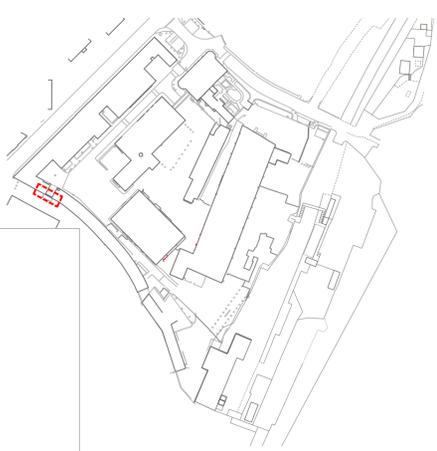


Signage 16

Signage 15

Notes:  
Drawings are based on survey data and may not accurately represent what is physically present. Do not scale from this drawing. All dimensions are to be verified on site before proceeding with the work. All dimensions are in millimeters unless noted otherwise

Scale 1:10




 


Project Name: Elsecar Visitor Centre  
Address: Elsecar Heritage Centre,  
Wath Rd, Elsecar,  
Barnsley S74 8HJ  
Client: BMBC

Drawn By: RN Checked By: JD  
Size & Scale: 1:10@ A1  
Status: For Consent


Project Number: 2024-003  
Drawing Number: S15  
Drawing Title: Building 3 proposed plan



 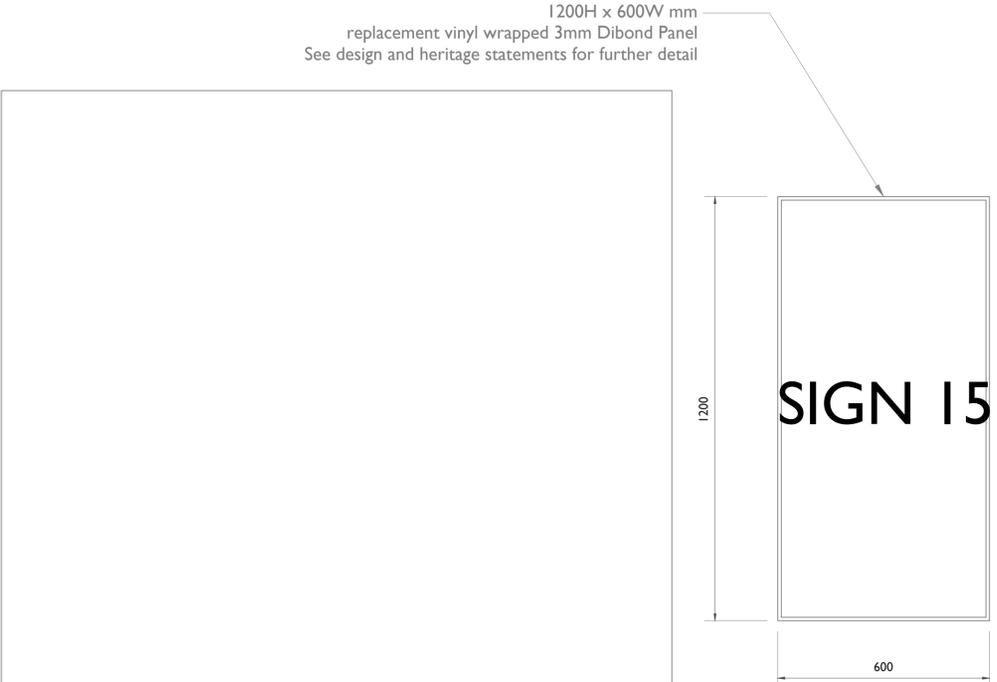 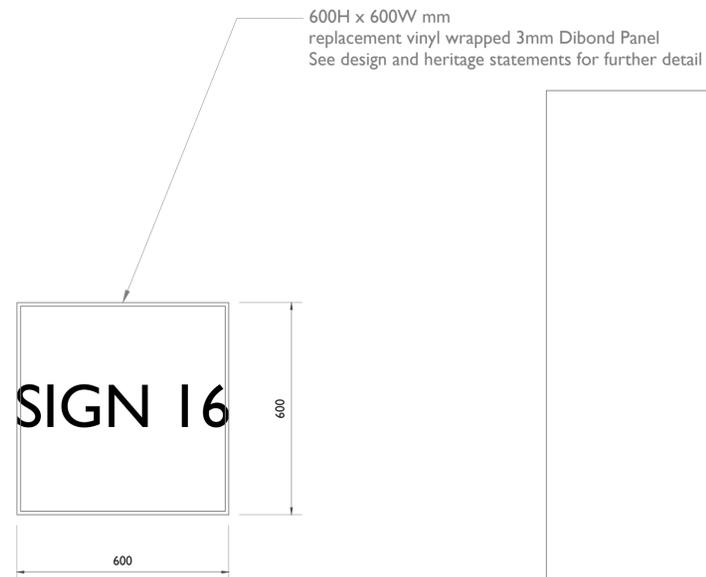

Notes:  
Drawings are based on survey data and may not accurately represent what is physically present. Do not scale from this drawing. All dimensions are to be verified on site before proceeding with the work. All dimensions are in millimeters unless noted otherwise

Scale 1:10

 

Project Name: Elsecar Visitor Centre

Address: Elsecar Heritage Centre,  
Wath Rd, Elsecar,  
Barnsley S74 8HJ

Client: BMBC

Drawn By: RN Checked By: JD

Size & Scale: 1:10@ A1


Status: For Consent

Project Number: 2024-003

Drawing Number: S16

Drawing Title: Building 3 proposed front elevation



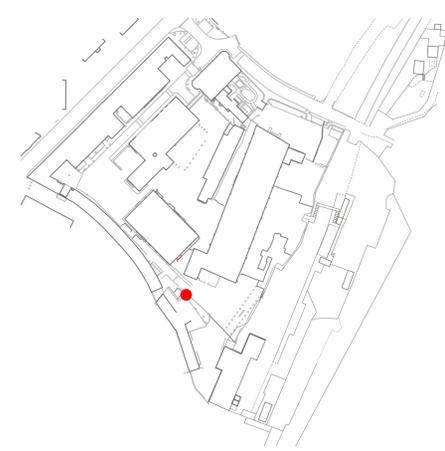


1200H x 600W mm  
replacement vinyl wrapped 3mm Dibond Panel  
See design and heritage statements for further detail



Notes:  
Drawings are based on survey data and may not accurately represent what is physically present. Do not scale from this drawing. All dimensions are to be verified on site before proceeding with the work. All dimensions are in millimeters unless noted otherwise

Scale 1:10

 

Project Name: Elsecar Visitor Centre  
Address: Elsecar Heritage Centre,  
Wath Rd, Elsecar,  
Barnsley S74 8HJ  
Client: BMBC



Drawn By: RN Checked By: JD  
Size & Scale: 1:10@ A1  
Status: For Consent

Project Number: 2024-003

Drawing Number: S18


Drawing Title: Building 4 proposed front elevation



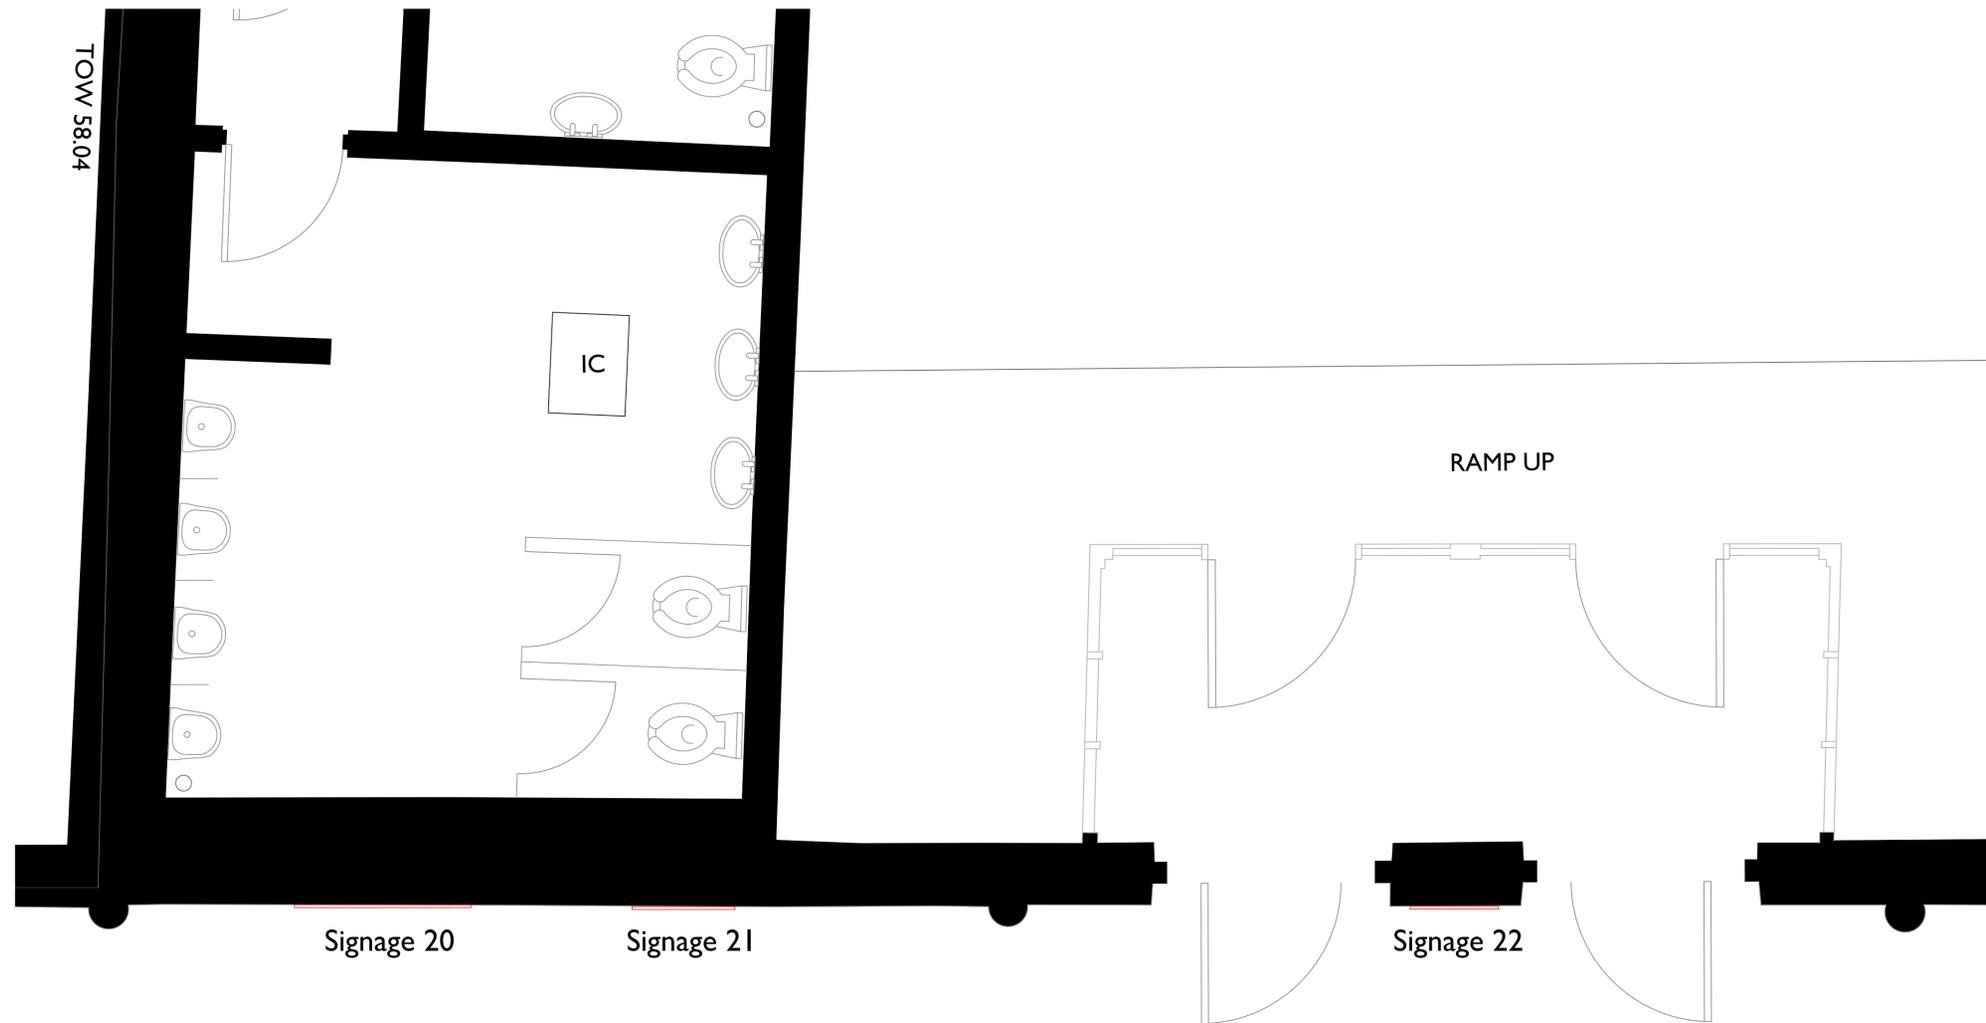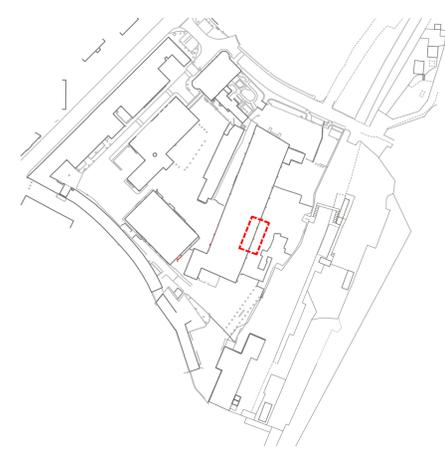

Notes:  
Drawings are based on survey data and may not accurately represent what is physically present. Do not scale from this drawing. All dimensions are to be verified on site before proceeding with the work. All dimensions are in millimeters unless noted otherwise

Scale 1:20

 


Project Name: Elsecar Visitor Centre  
Address: Elsecar Heritage Centre,  
Wath Rd, Elsecar,  
Barnsley S74 8HJ  
Client: BMBC

Drawn By: RN Checked By: JD  
Size & Scale: 1:20 @ A1  
Status: For Consent


Project Number: 2024-003  
Drawing Number: S20  
Drawing Title: Building 5 plan



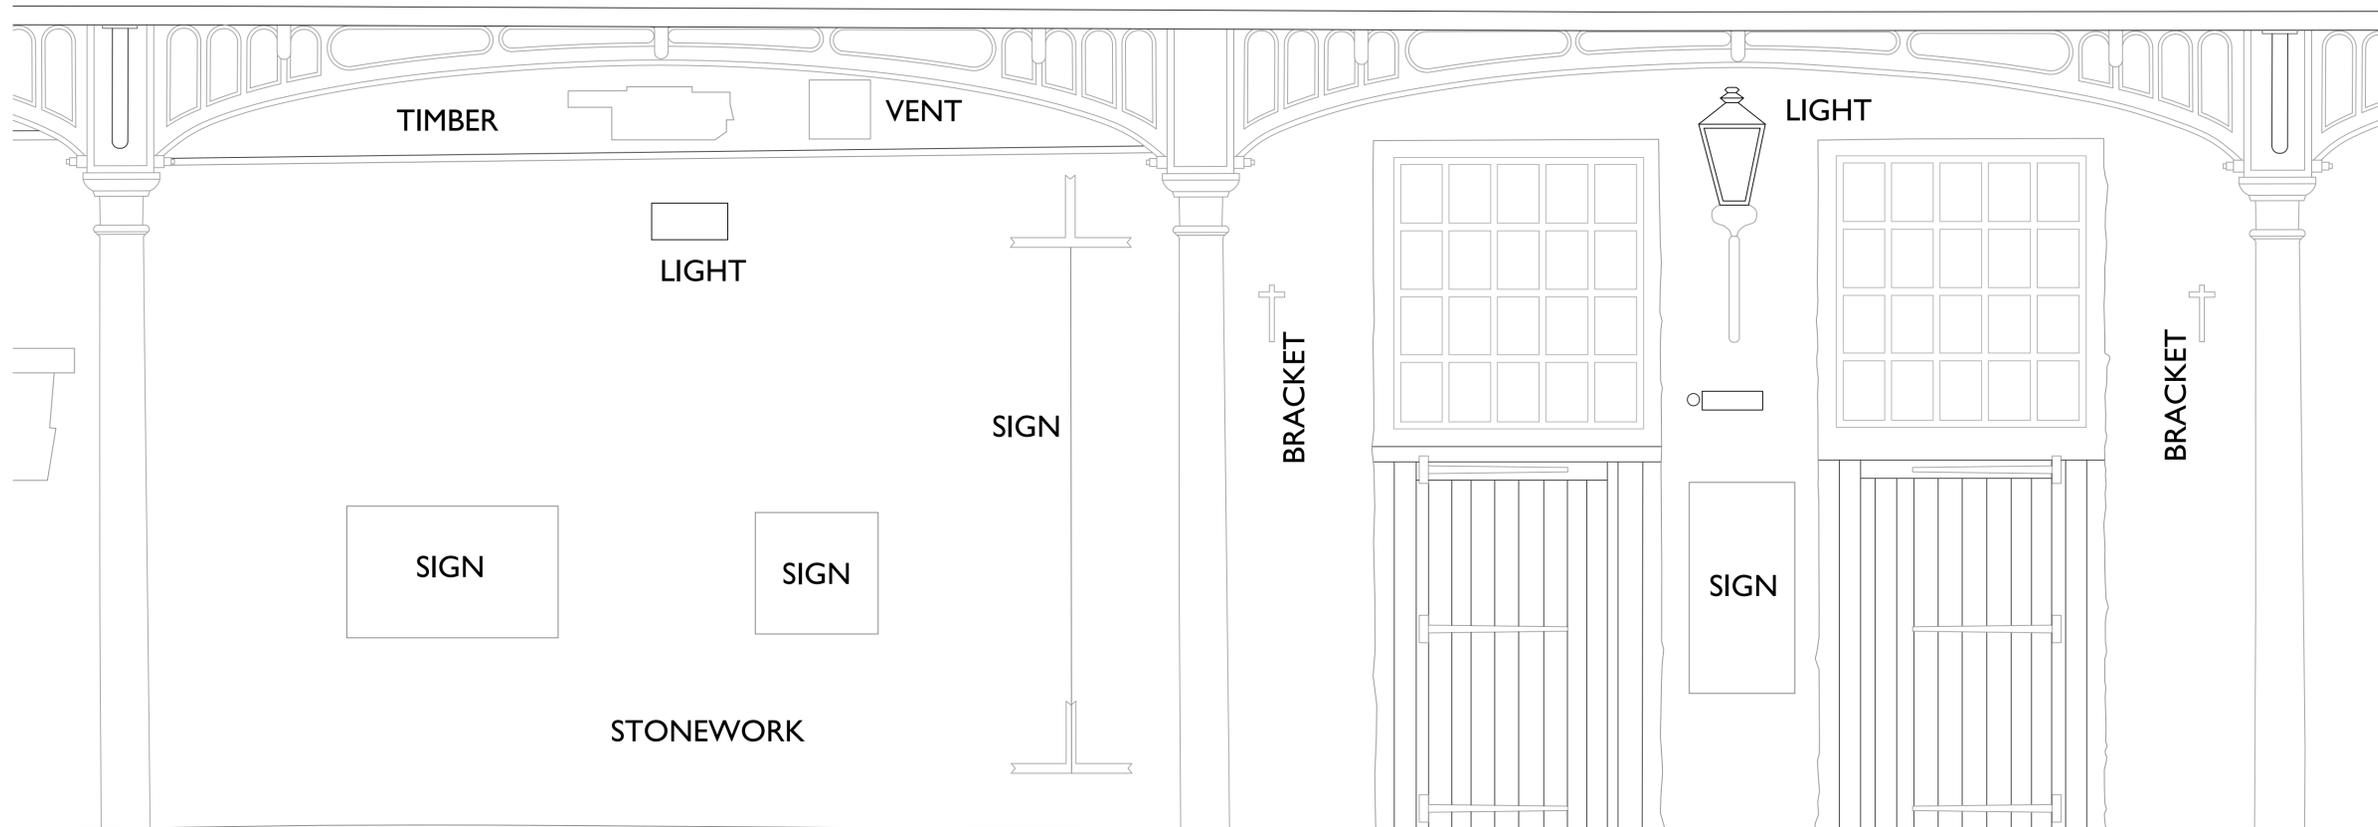

Notes:  
 Drawings are based on survey data and may not accurately represent what is physically present. Do not scale from this drawing. All dimensions are to be verified on site before proceeding with the work. All dimensions are in millimeters unless noted otherwise

Scale 1:20

 

Project Name: Elsecar Visitor Centre

Address: Elsecar Heritage Centre,  
 Wath Rd, Elsecar,  
 Barnsley S74 8HJ

Client: BMBC

Drawn By: RN Checked By: JD

Size & Scale: 1:20 @ A1



Status: For Consent

Project Number: 2024-003

Drawing Number: S21

Drawing Title: Building 5 existing east elevation



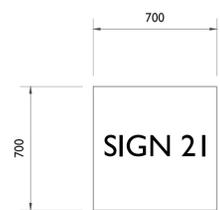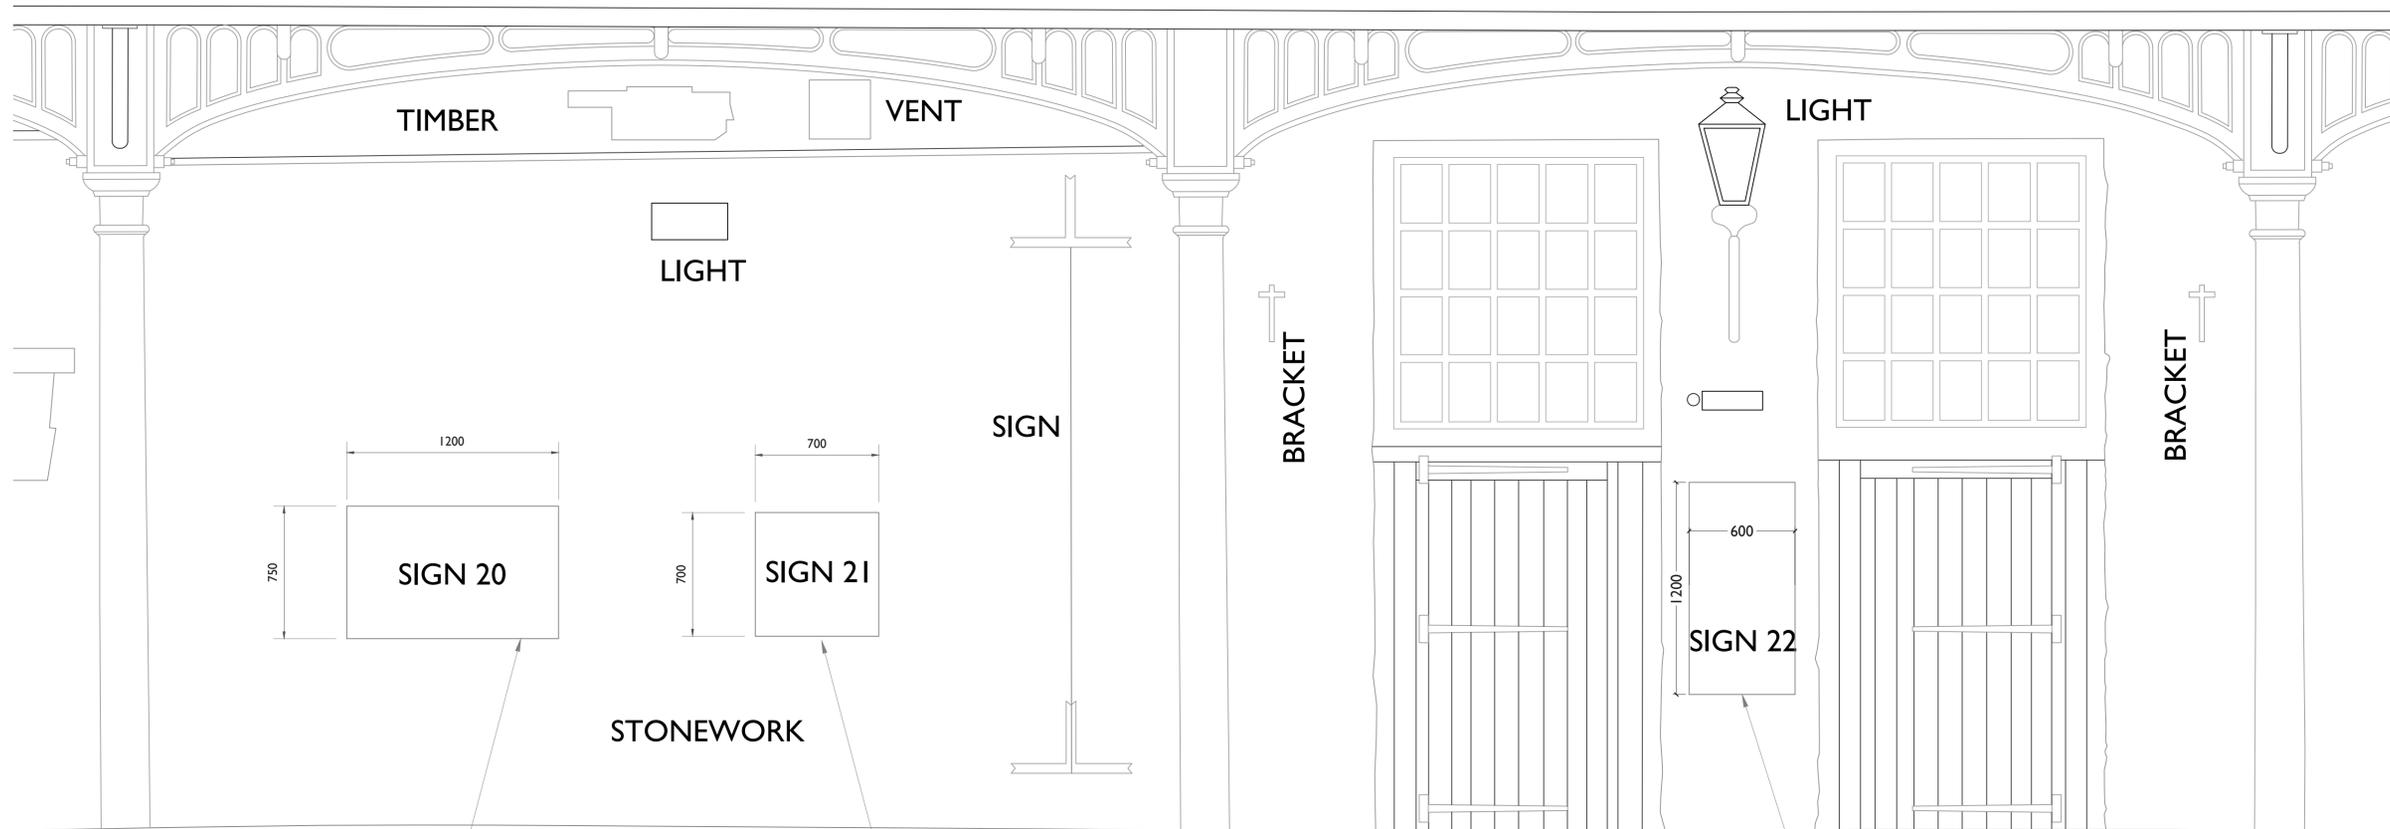


750H x 1200W mm, Type 2  
replacement vinyl wrapped 3mm Dibond Panel  
See design and heritage statements for further detail

700H x 700W mm, Type 3  
replacement vinyl wrapped 3mm Dibond Panel  
See design and heritage statements for further detail

600H x 1200W mm  
replacement vinyl wrapped 3mm Dibond Panel  
See design and heritage statements for further detail

Notes:  
Drawings are based on survey data and may not accurately represent what is physically present. Do not scale from this drawing. All dimensions are to be verified on site before proceeding with the work. All dimensions are in millimeters unless noted otherwise

Scale 1:20

 

Project Name: Elsecar Visitor Centre

Address: Elsecar Heritage Centre,  
Wath Rd, Elsecar,  
Barnsley S74 8HJ

Client: BMBC

Drawn By: RN Checked By: JD

Size & Scale: 1:20 @ A1



Status: For Consent

Project Number: 2024-003

Drawing Number: S22


Drawing Title: Building 5 proposed east elevation



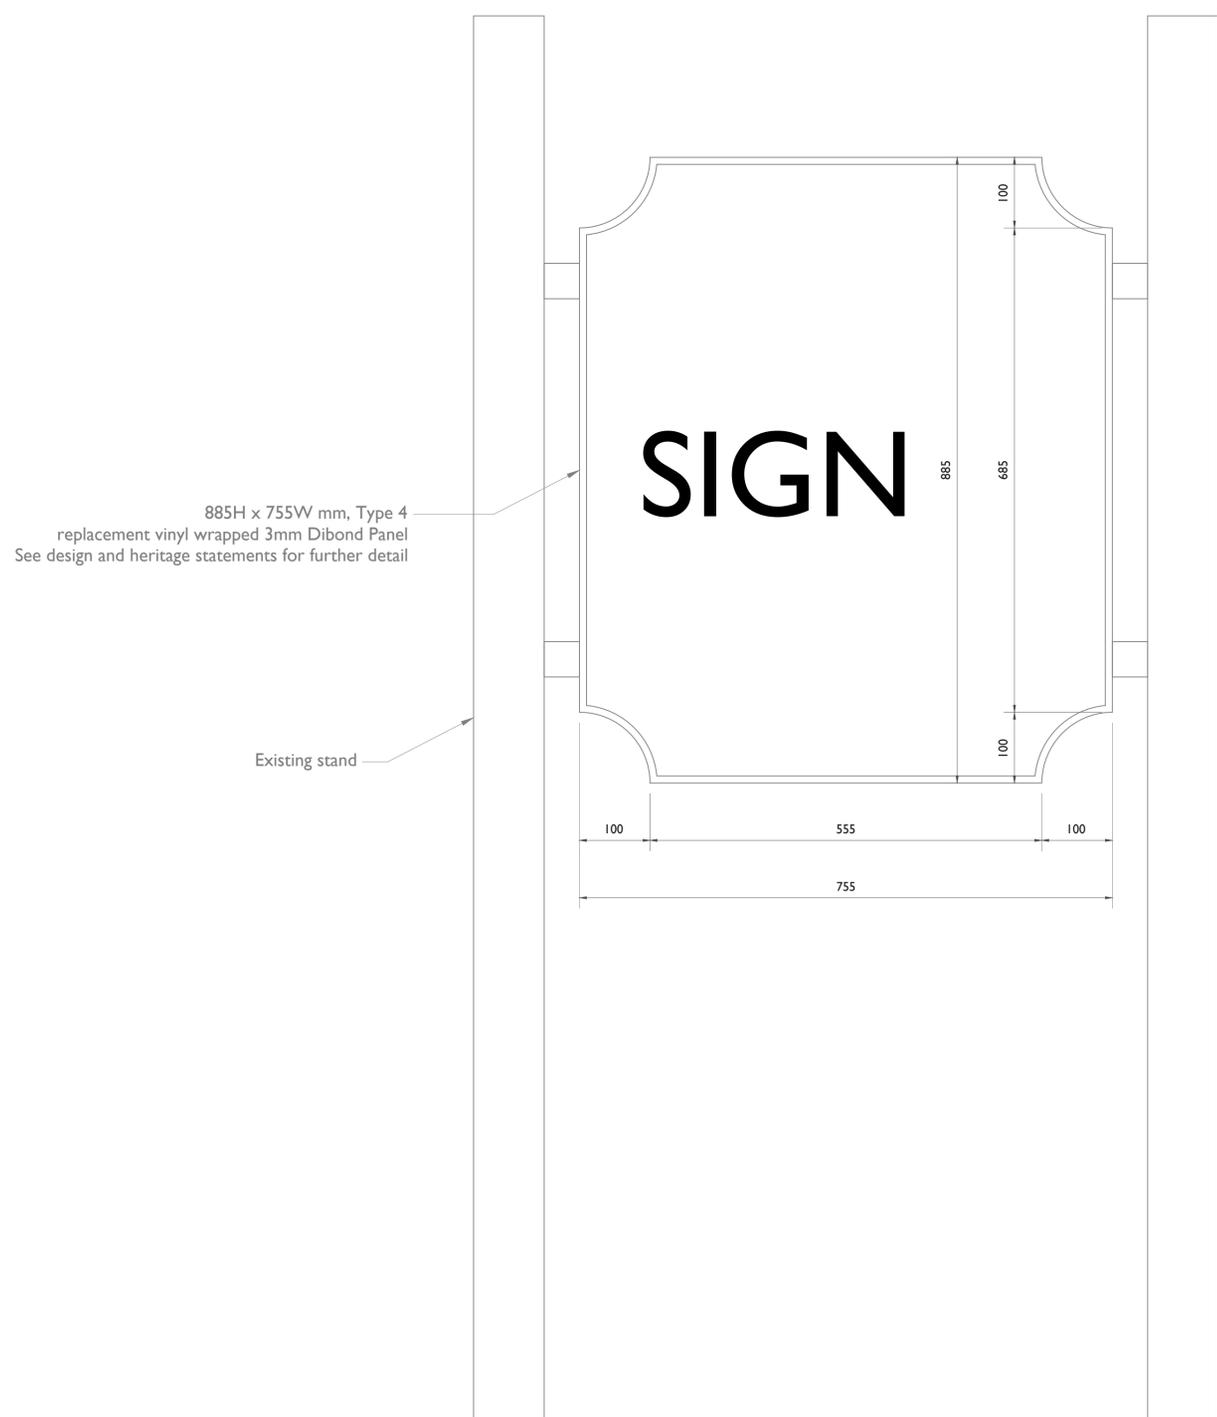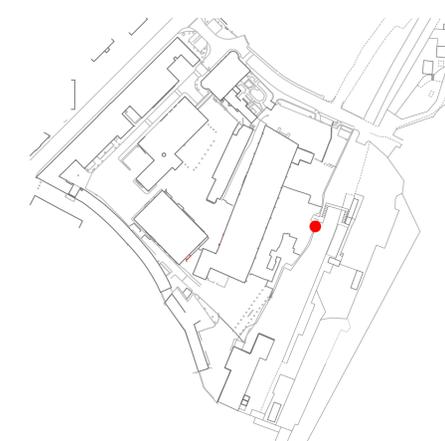

**I** Proposed elevation  
**S23** 1:5 @ A1 1:10 @ A3

Notes:  
Drawings are based on survey data and may not accurately represent what is physically present. Do not scale from this drawing. All dimensions are to be verified on site before proceeding with the work. All dimensions are in millimeters unless noted otherwise


 


Project Name: Elsecar Visitor Centre  
Address: Elsecar Heritage Centre,  
Wath Rd, Elsecar,  
Barnsley S74 8HJ  
Client: BMBC

Drawn By: RN Checked By: JD  
Size & Scale: 1:5@ A1  
Status: For Consent

Project Number: 2024-003  
Drawing Number: S23  
Drawing Title: Stand 05 Elevation



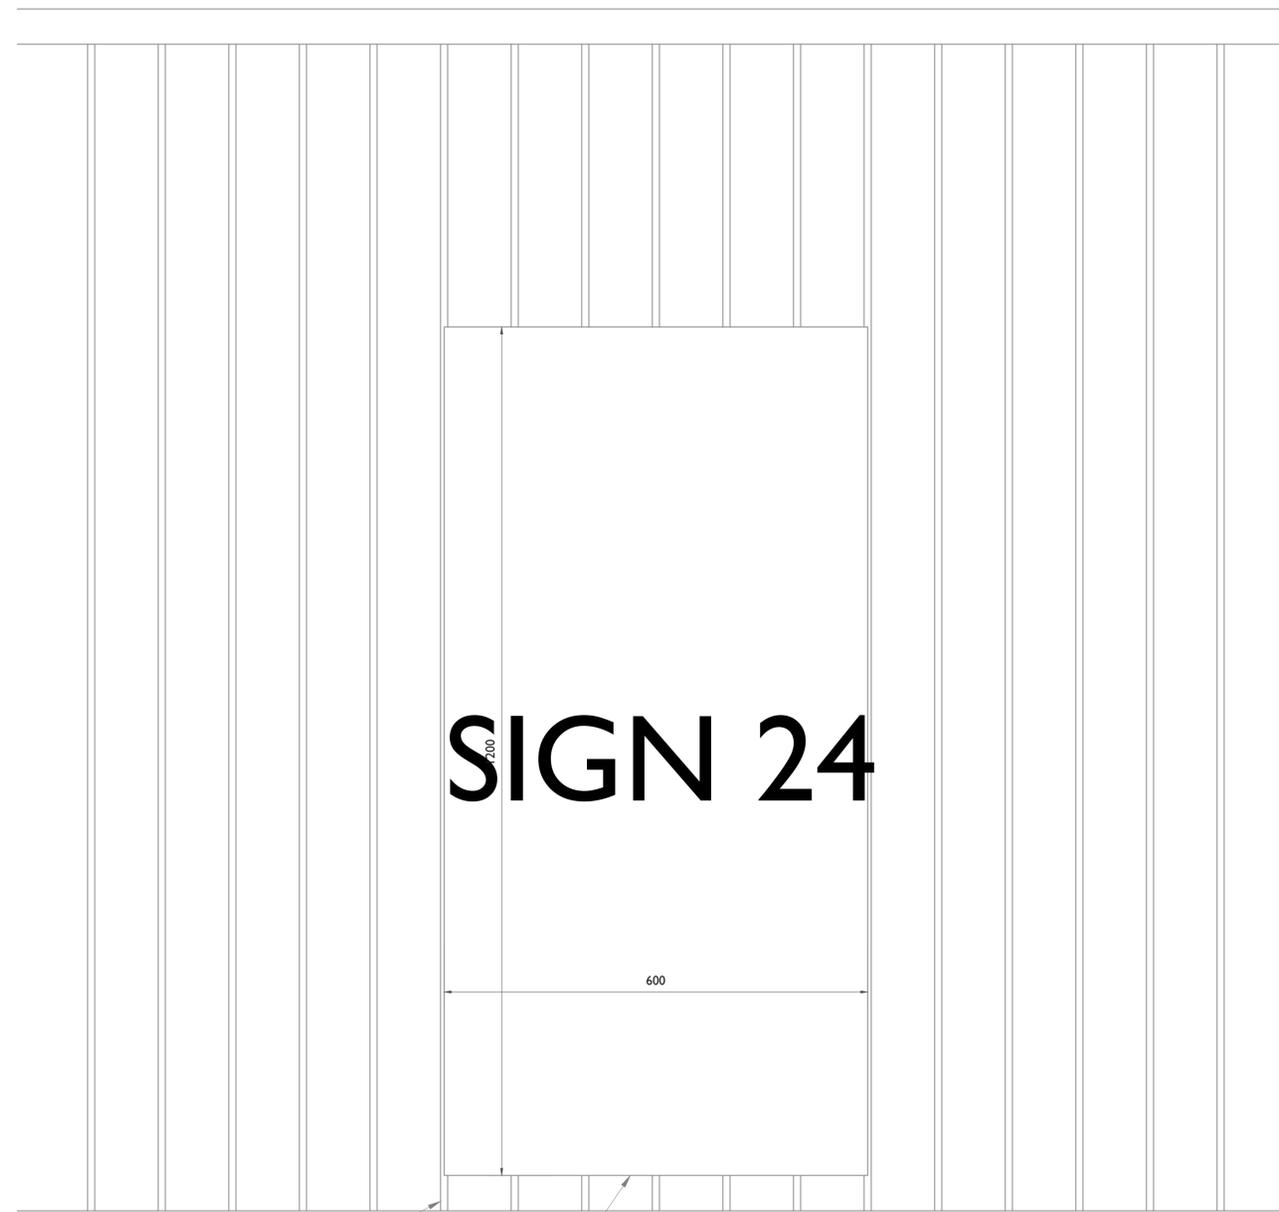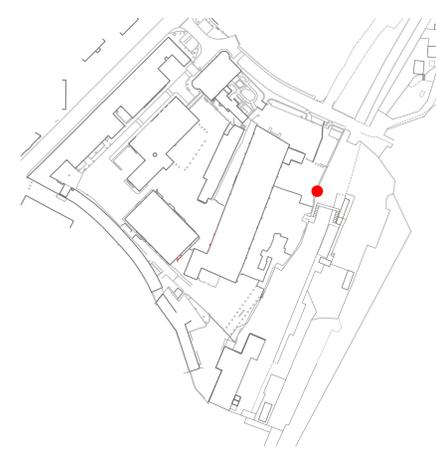


Existing stand

1200H x 600W mm  
replacement vinyl wrapped 3mm Dibond Panel  
See design and heritage statements for further detail

**I** Proposed elevation  
**S24** 1:5 @ A1 1:10 @ A3

Notes:  
Drawings are based on survey data and may not accurately represent what is physically present. Do not scale from this drawing. All dimensions are to be verified on site before proceeding with the work. All dimensions are in millimeters unless noted otherwise

 


Project Name: Elsecar Visitor Centre  
Address: Elsecar Heritage Centre,  
Wath Rd, Elsecar,  
Barnsley S74 8HJ  
Client: BMBC

Drawn By: RN Checked By: JD  
Size & Scale: 1:5@ A1  
Status: For Consent

Project Number: 2024-003  
Drawing Number: S24  
Drawing Title: Stand 06 Elevation



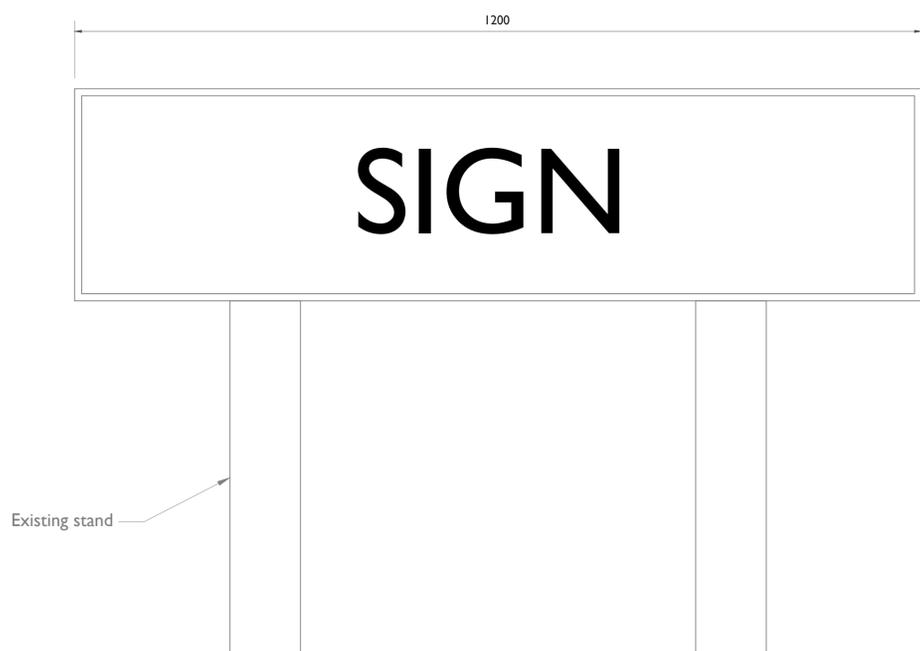


**1** Proposed front elevation  
**S28** 1:5 @ A1 1:10 @ A3



**2** Proposed plan  
**S28** 1:5 @ A1 1:10 @ A3

Notes:  
Drawings are based on survey data and may not accurately represent what is physically present. Do not scale from this drawing. All dimensions are to be verified on site before proceeding with the work. All dimensions are in millimeters unless noted otherwise


 


Project Name: Elsecar Visitor Centre  
Address: Elsecar Heritage Centre,  
Wath Rd, Elsecar,  
Barnsley S74 8HJ  
Client: BMBC


Drawn By: RN Checked By: JD  
Size & Scale: 1:5@ A1  
Status: For Consent

Project Number: 2024-003  
Drawing Number: S28  
Drawing Title: Stand 08 Elevation



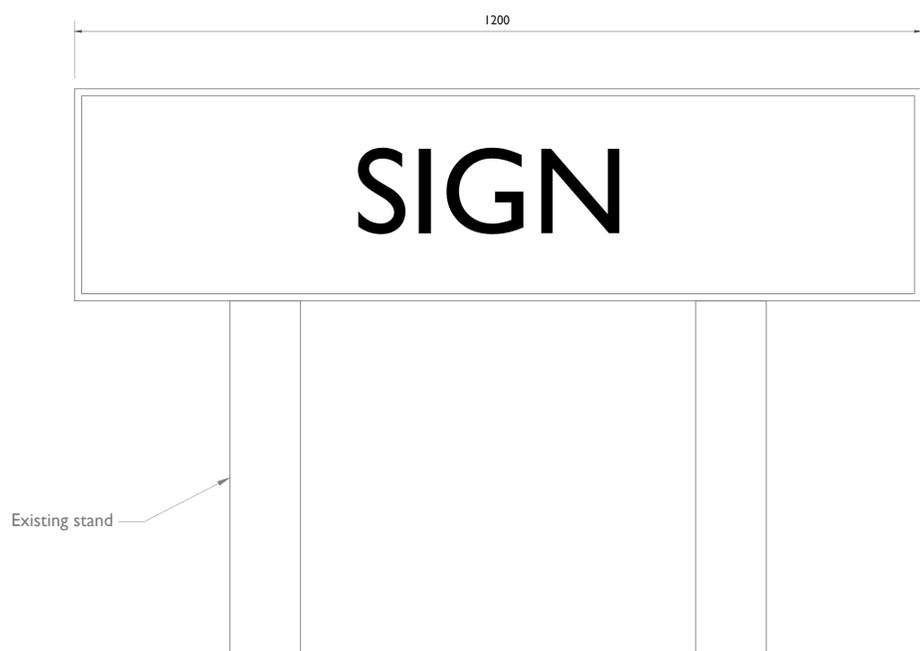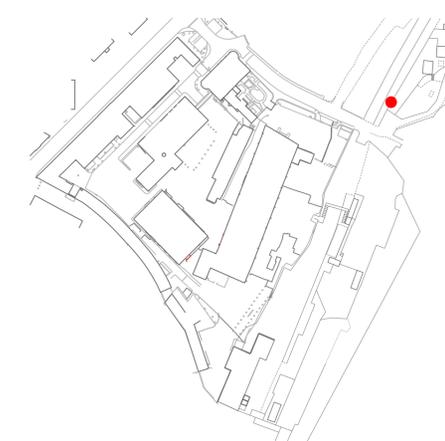


**1** Proposed front elevation  
**S29** 1:5 @ A1 1:10 @ A3

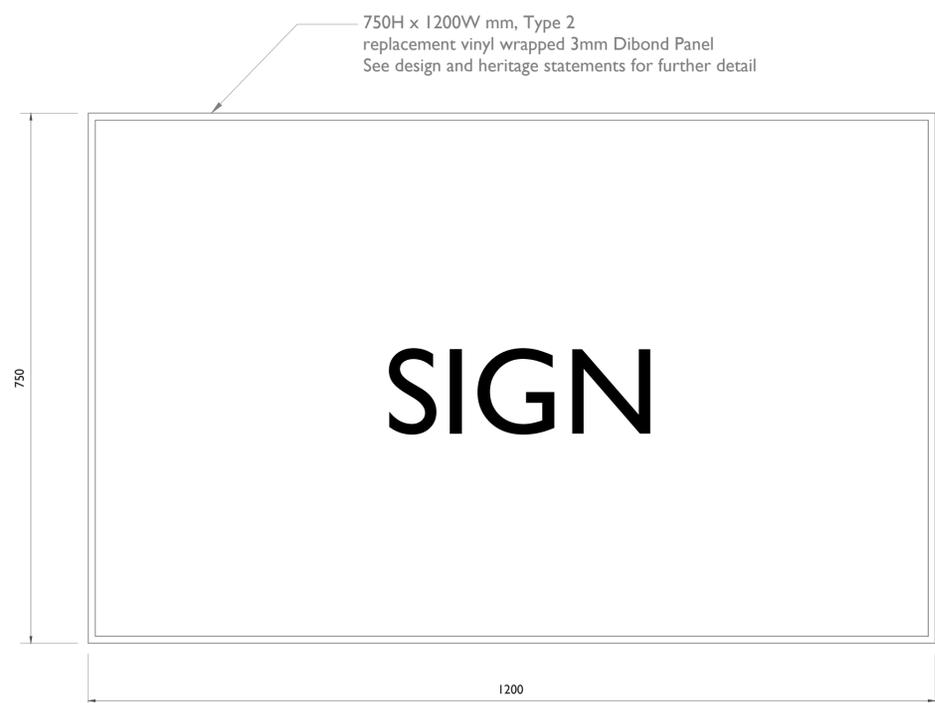

**2** Proposed plan  
**S29** 1:5 @ A1 1:10 @ A3

Notes:  
Drawings are based on survey data and may not accurately represent what is physically present. Do not scale from this drawing. All dimensions are to be verified on site before proceeding with the work. All dimensions are in millimeters unless noted otherwise


 


Project Name: Elsecar Visitor Centre  
Address: Elsecar Heritage Centre,  
Wath Rd, Elsecar,  
Barnsley S74 8HJ  
Client: BMBC

Drawn By: RN Checked By: JD  
Size & Scale: 1:5@ A1  
Status: For Consent

Project Number: 2024-003  
Drawing Number: S29  
Drawing Title: Stand 09 Elevation




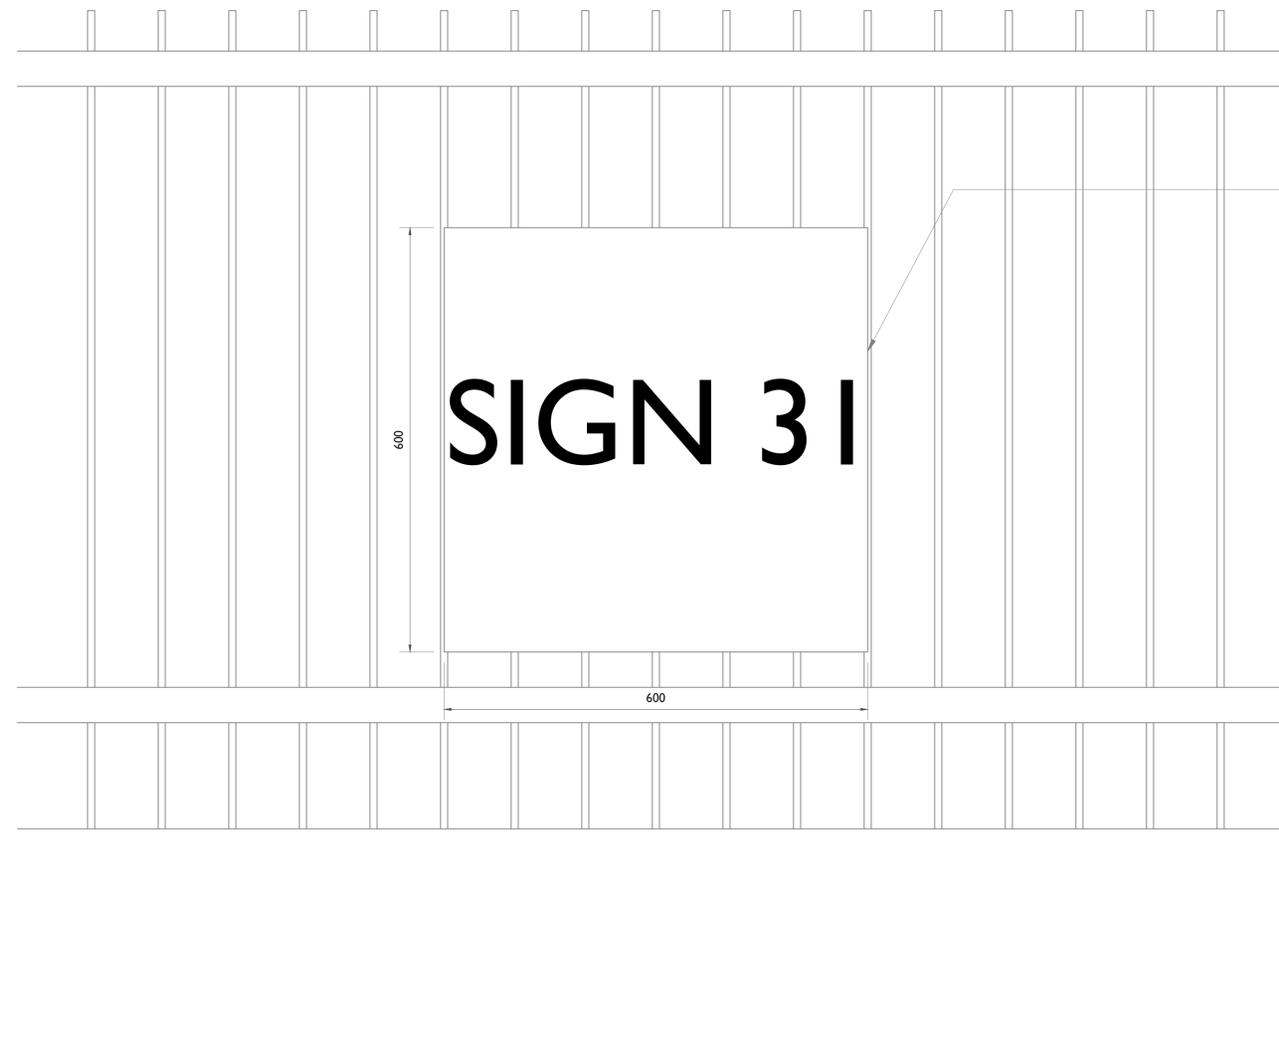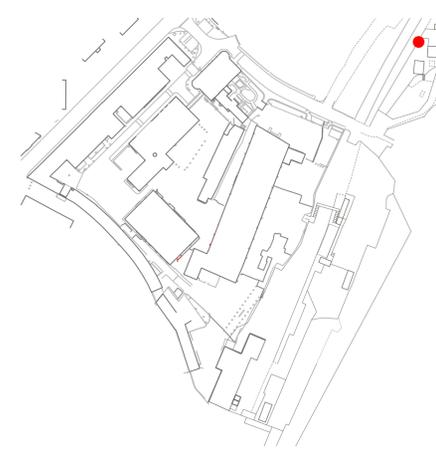

1200H x 2400W mm, Type 1  
replacement vinyl wrapped 3mm Dibond Panel  
See design and heritage statements for further detail

Notes:  
Drawings are based on survey data and may not accurately represent what is physically present. Do not scale from this drawing. All dimensions are to be verified on site before proceeding with the work. All dimensions are in millimeters unless noted otherwise

Scale 1:5


 


Project Name: Elsecar Visitor Centre  
Address: Elsecar Heritage Centre,  
Wath Rd, Elsecar,  
Barnsley S74 8HJ  
Client: BMBC


Drawn By: RN Checked By: JD  
Size & Scale: 1:5@ A1  
Status: For Consent

Project Number: 2024-003  
Drawing Number: S31  
Drawing Title: Stand 11 Elevation



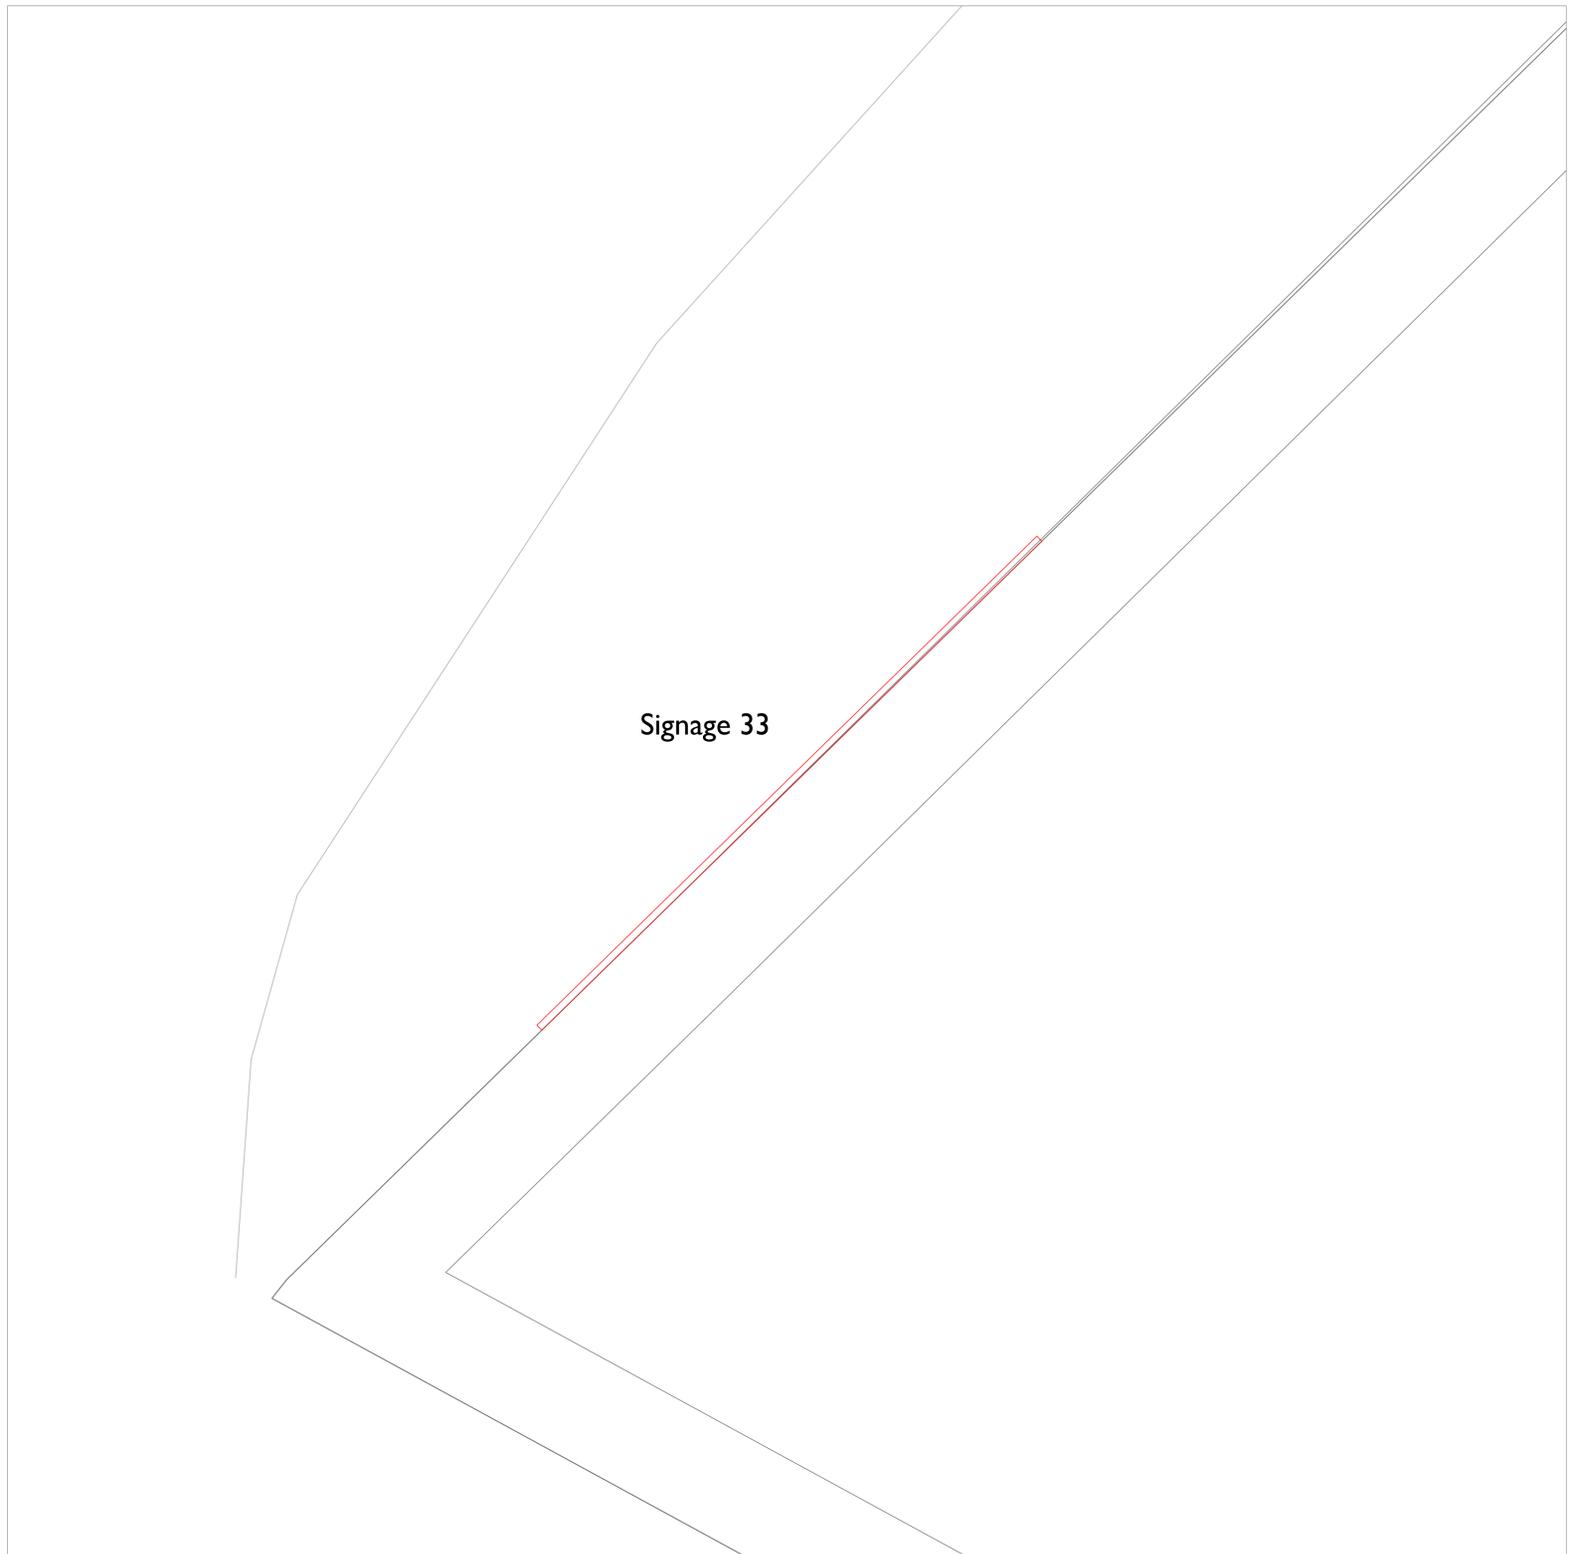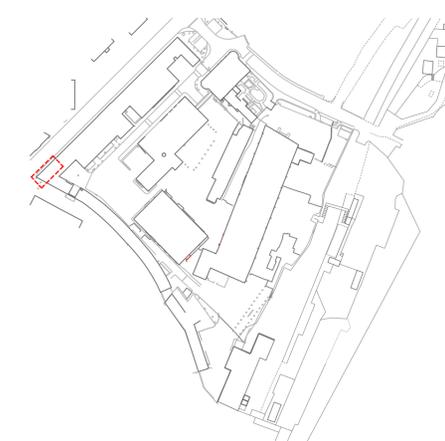

Notes:  
Drawings are based on survey data and may not accurately represent what is physically present. Do not scale from this drawing. All dimensions are to be verified on site before proceeding with the work. All dimensions are in millimeters unless noted otherwise

 


Project Name: Elsecar Visitor Centre  
Address: Elsecar Heritage Centre,  
Wath Rd, Elsecar,  
Barnsley S74 8HJ  
Client: BMBC

Drawn By: RN Checked By: JD  
Size & Scale: 1:10@ A1  
Status: For Consent


Project Number: 2024-003  
Drawing Number: S33  
Drawing Title: Building 7 proposed plan



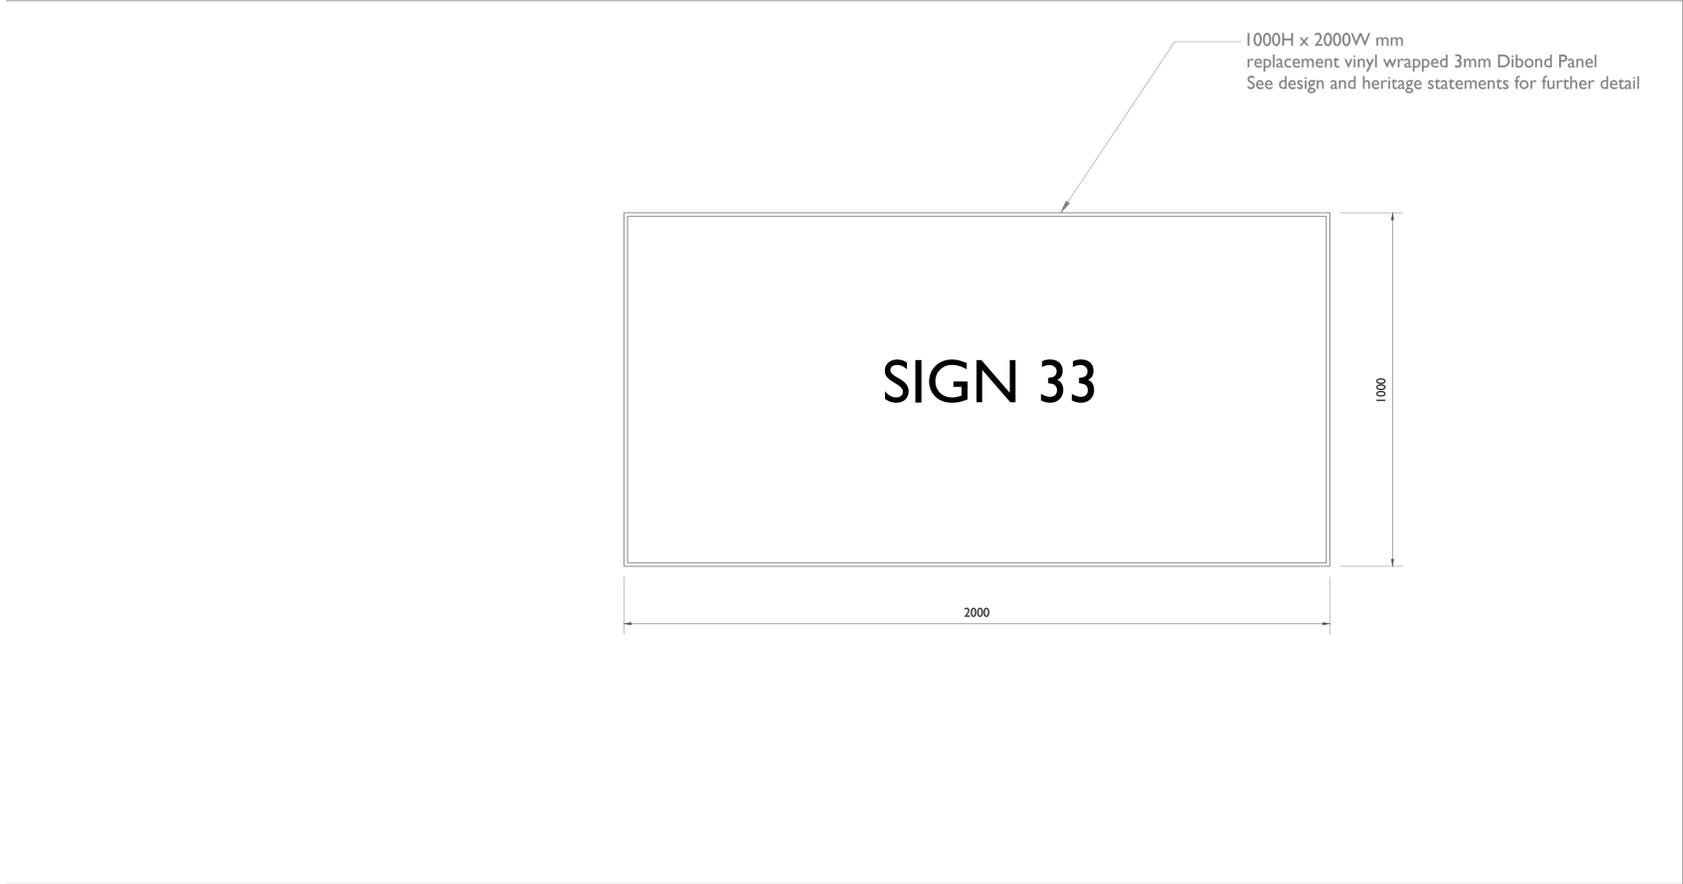

Notes:  
Drawings are based on survey data and may not accurately represent what is physically present. Do not scale from this drawing. All dimensions are to be verified on site before proceeding with the work. All dimensions are in millimeters unless noted otherwise

Scale 1:10

 

Project Name: Elsecar Visitor Centre

Address: Elsecar Heritage Centre,  
Wath Rd, Elsecar,  
Barnsley S74 8HJ

Client: BMBC

Drawn By: RN Checked By: JD

Size & Scale: 1:10@ A1



Status: For Consent

Project Number: 2024-003


Drawing Number: S33

Drawing Title: Building 7 proposed elevation



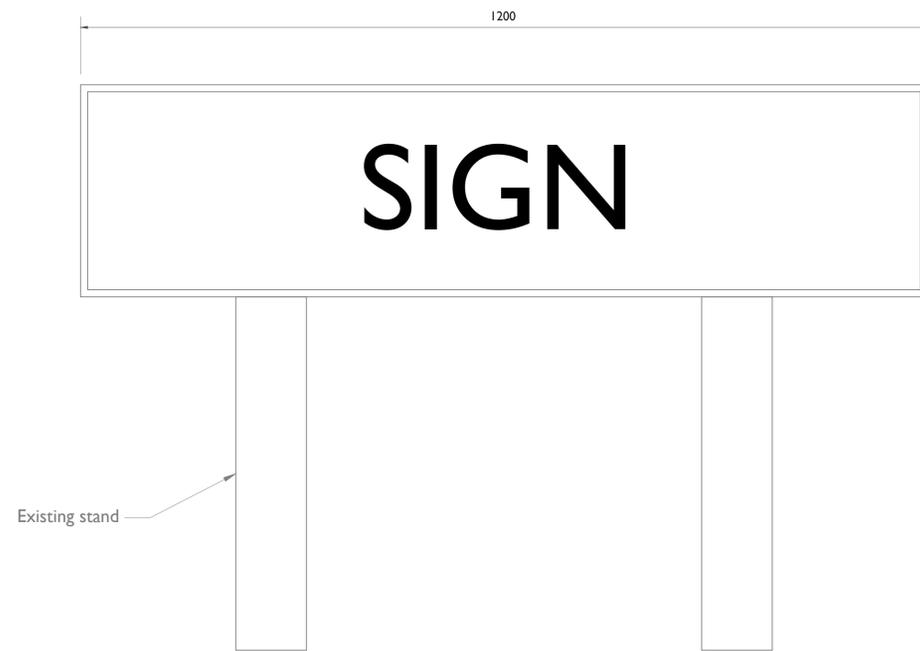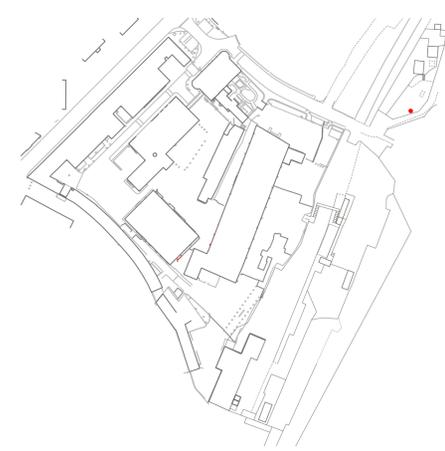


**1** Proposed front elevation  
**S36** 1:5 @ A1 1:10 @ A3

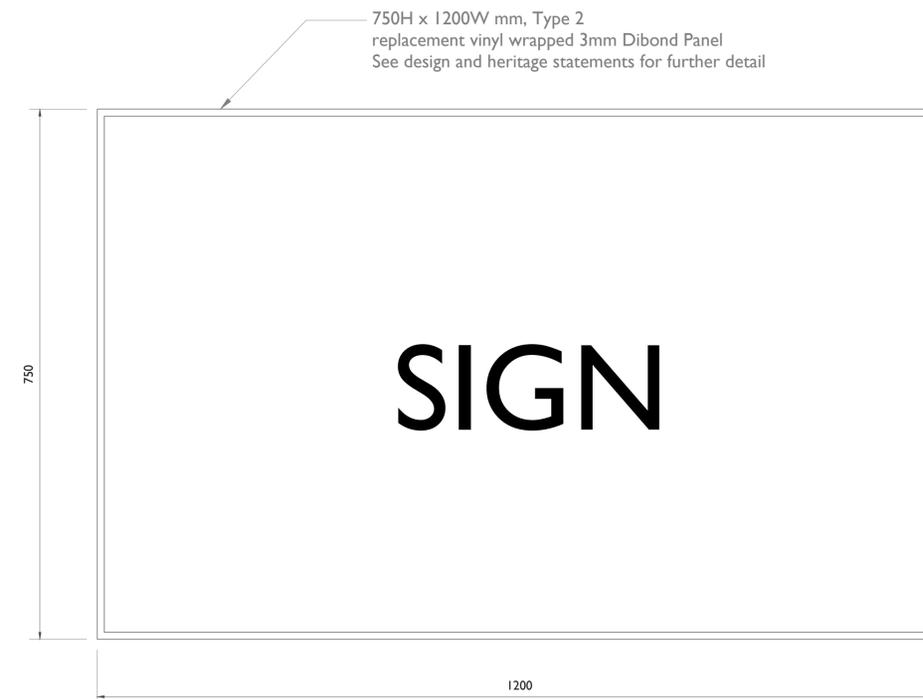

**2** Proposed plan  
**S36** 1:5 @ A1 1:10 @ A3

Notes:  
 Drawings are based on survey data and may not accurately represent what is physically present. Do not scale from this drawing. All dimensions are to be verified on site before proceeding with the work. All dimensions are in millimeters unless noted otherwise

Scale 1:5


 


Project Name: Elsecar Visitor Centre  
 Address: Elsecar Heritage Centre,  
 Wath Rd, Elsecar,  
 Barnsley S74 8HJ  
 Client: BMBC


Drawn By: RN Checked By: JD  
 Size & Scale: 1:5@ A1  
 Status: For Consent

Project Number: 2024-003  
 Drawing Number: S36  
 Drawing Title: Stand 13 Elevation



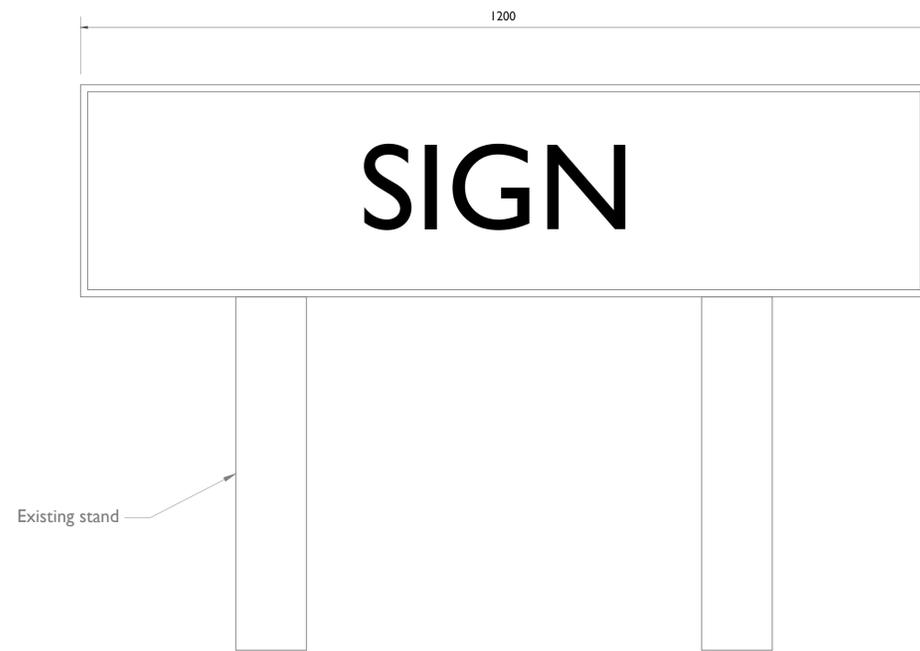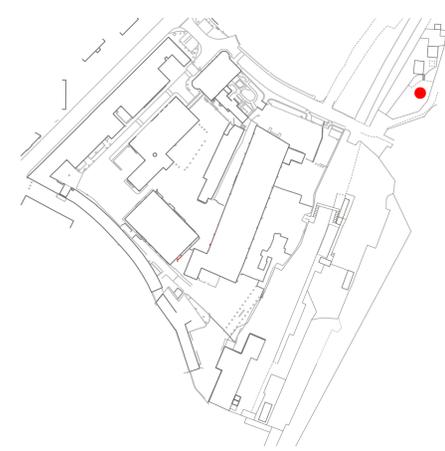


**1** Proposed front elevation  
**S37** 1:5 @ A1 1:10 @ A3

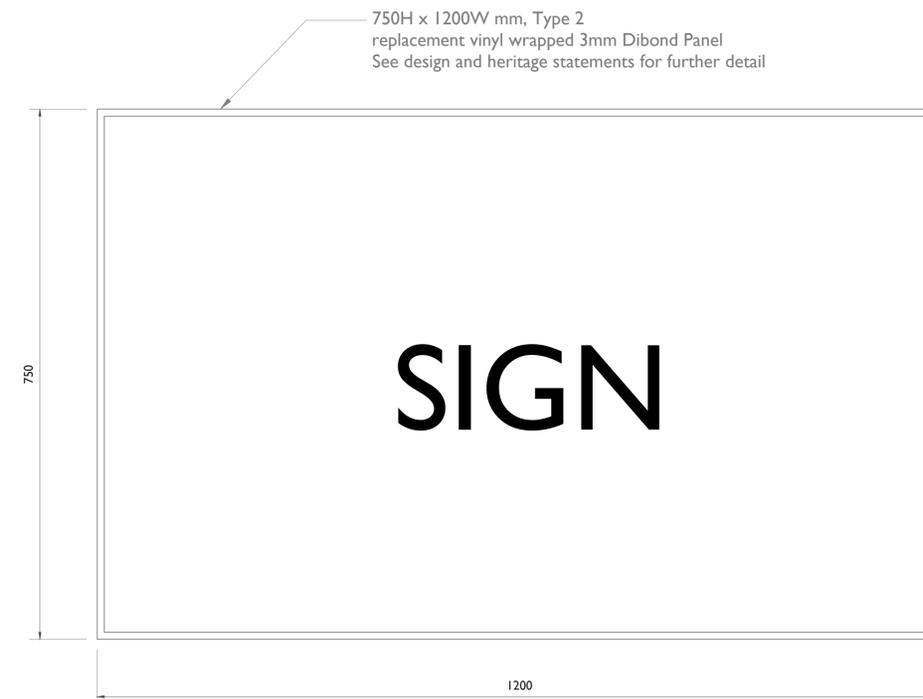

**2** Proposed plan  
**S37** 1:5 @ A1 1:10 @ A3

Notes:  
 Drawings are based on survey data and may not accurately represent what is physically present. Do not scale from this drawing. All dimensions are to be verified on site before proceeding with the work. All dimensions are in millimeters unless noted otherwise

Scale 1:5


 


Project Name: Elsecar Visitor Centre  
 Address: Elsecar Heritage Centre,  
 Wath Rd, Elsecar,  
 Barnsley S74 8HJ  
 Client: BMBC

Drawn By: RN Checked By: JD  
 Size & Scale: 1:5@ A1  
 Status: For Consent


Project Number: 2024-003  
 Drawing Number: S37  
 Drawing Title: Stand 14 Elevation



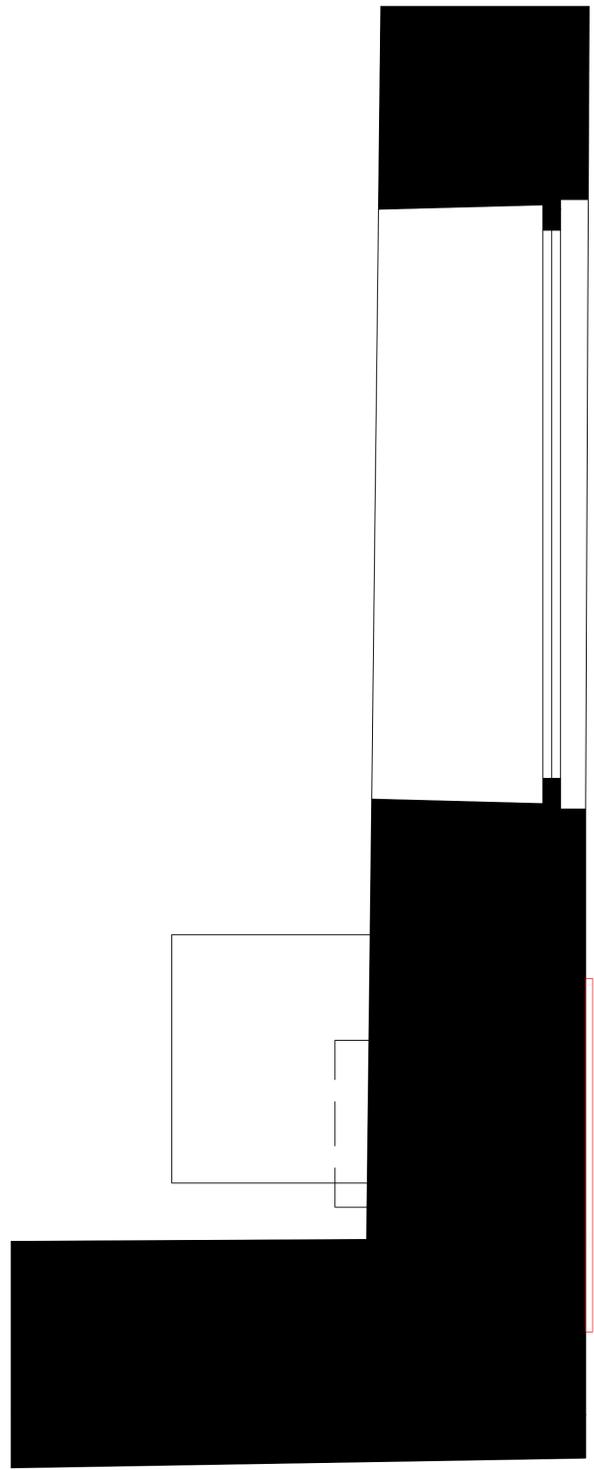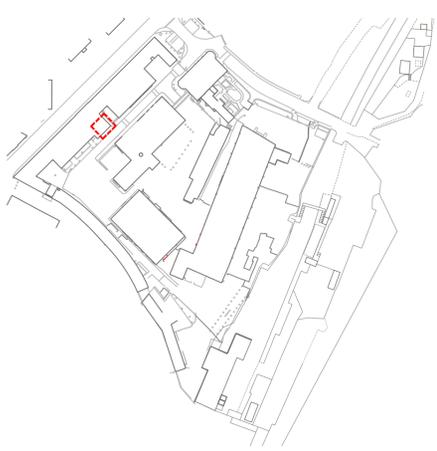

Signage 38

1 Plan  
S38 1:10 @ A1

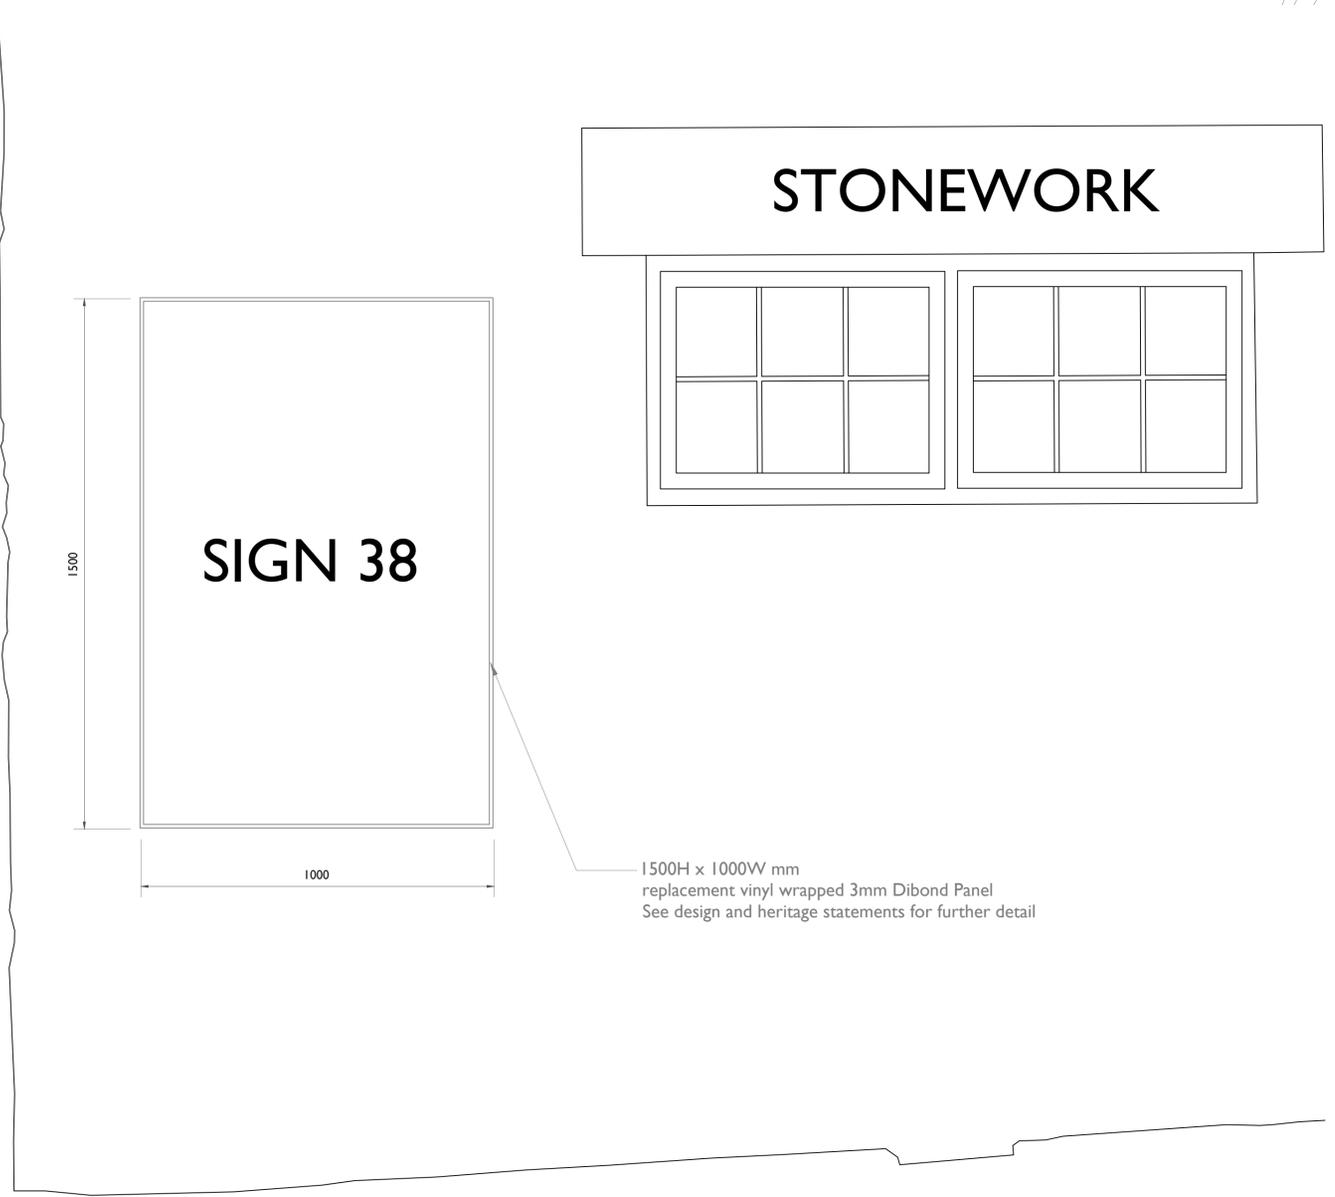

SIGN 38

STONEMWORK

1500


1000

1500H x 1000W mm  
replacement vinyl wrapped 3mm Dibond Panel  
See design and heritage statements for further detail

2 Elevation  
S38 1:10 @ A1

Notes:  
Drawings are based on survey data and may not accurately represent what is physically present. Do not scale from this drawing. All dimensions are to be verified on site before proceeding with the work. All dimensions are in millimeters unless noted otherwise

Scale 1:10


 


Project Name: Elsecar Visitor Centre  
Address: Elsecar Heritage Centre,  
Wath Rd, Elsecar,  
Barnsley S74 8HJ  
Client: BMBC

Drawn By: RN Checked By: JD  
Size & Scale: 1:10@ A1  
Status: For Consent

Project Number: 2024-003  
Drawing Number: S38  
Drawing Title: Building 8 proposed west elevation



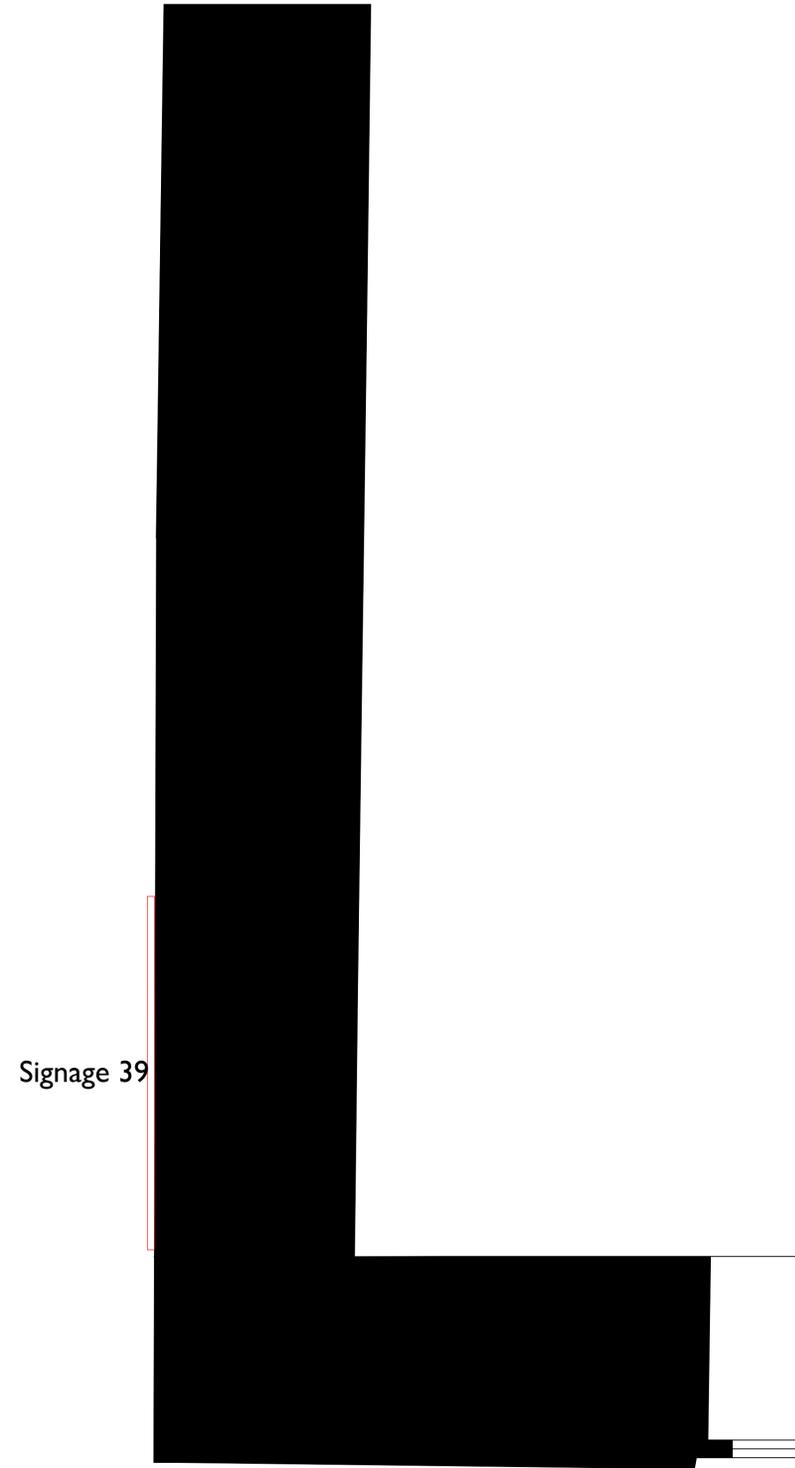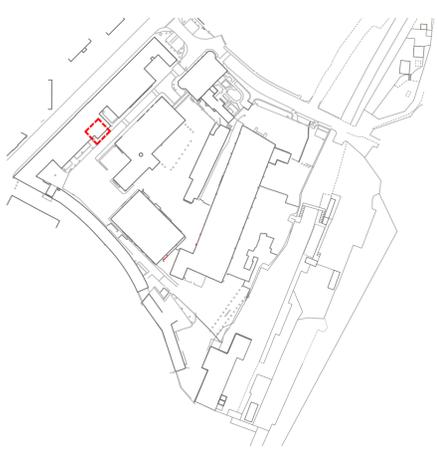

Signage 39


1 Plan  
S39 1:10 @ A1

1500H x 1000W mm  
replacement vinyl wrapped 3mm Dibond Panel  
See design and heritage statements for further detail



2 Elevation  
S39 1:10 @ A1

Notes:  
Drawings are based on survey data and may not accurately represent what is physically present. Do not scale from this drawing. All dimensions are to be verified on site before proceeding with the work. All dimensions are in millimeters unless noted otherwise

 

Project Name: Elsecar Visitor Centre  
Address: Elsecar Heritage Centre,  
Wath Rd, Elsecar,  
Barnsley S74 8HJ  
Client: BMBC

Drawn By: RN Checked By: JD  
Size & Scale: 1:10@ A1  
Status: For Consent

Project Number: 2024-003  
Drawing Number: S39  
Drawing Title: Building 8 proposed east elevation

