




front elevation

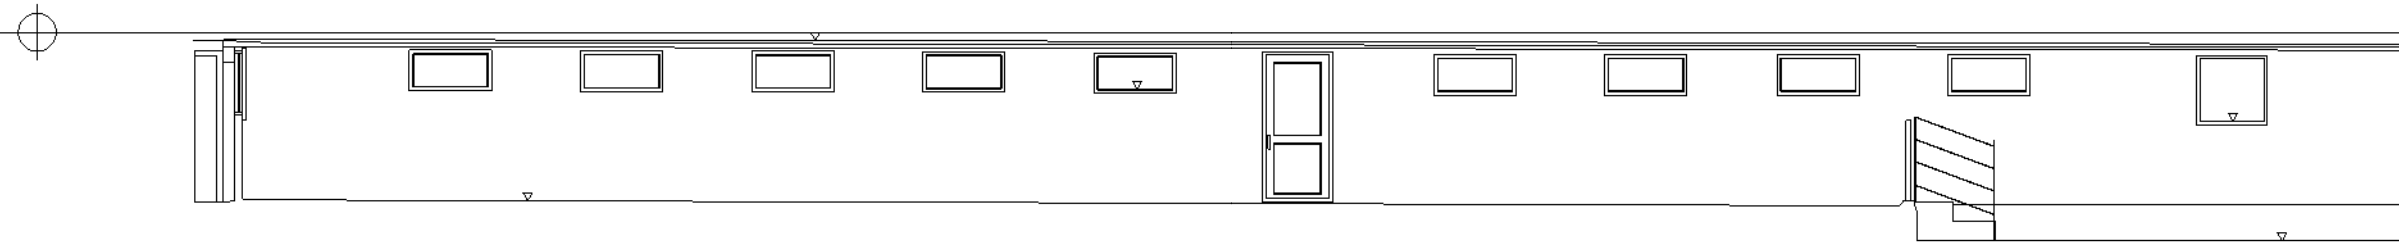

rear elevation

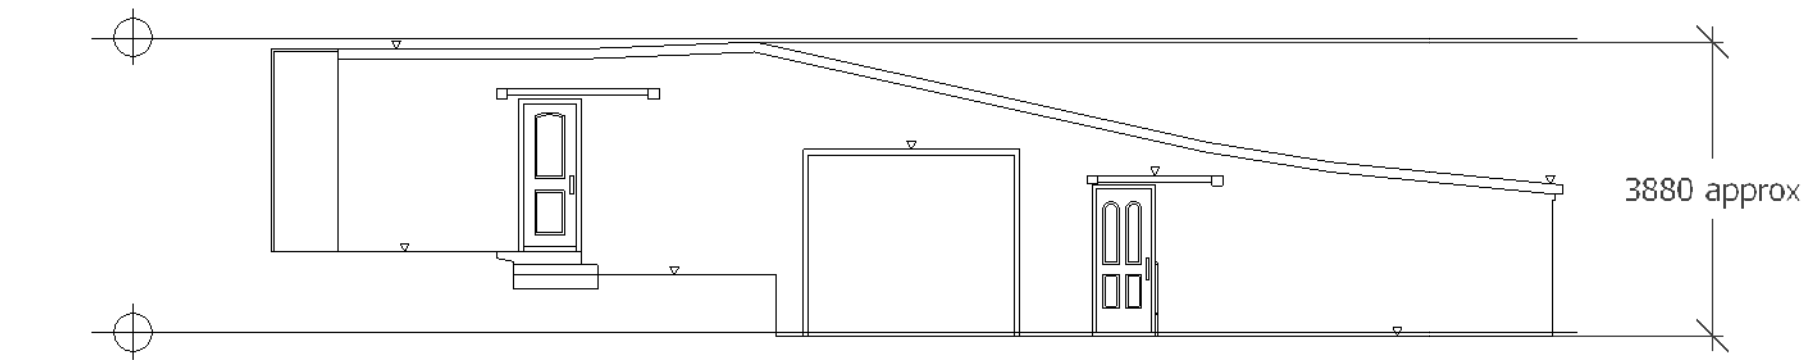

side 1 elevation

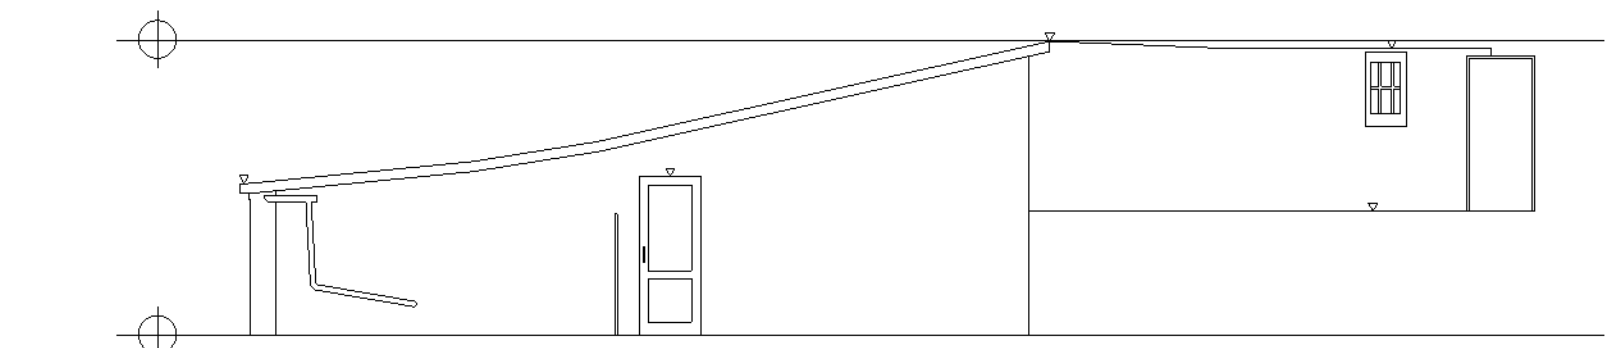

side elevation



Jade3 Architecture Ltd

Jade3 Architecture Ltd, Studio 12, Silver Street, Wakefield WF1 1UY
 Cellphone . 07535 740097 www.jade3architecture.co.uk

**Stancliffe House Farm
 (former kennel site)
 Woodhead Road
 Wortley
 Sheffield
 S35 7DA**

Project No. **2023 Enquiry 76** Project Title **existing elevations of former kennel**

Drawn By [blank] Reviewed By **MC** Scale **1:100 @A3 size** Date **6/12/2023**

Drawn No. 116 Reviewed Title [blank] Revision [blank]

Important Notice
 Do not scale off this drawing. Critical dimensions should be checked on site prior to works commencing. Dimensional conflicts should be brought to the company's attention as soon as they become apparent. Failure to do so could render the contractor liable for subsequent losses. Copyright in this drawing and any work executed from this drawing remains the property of Jade3 Architecture Ltd.