


Ground Floor Plan

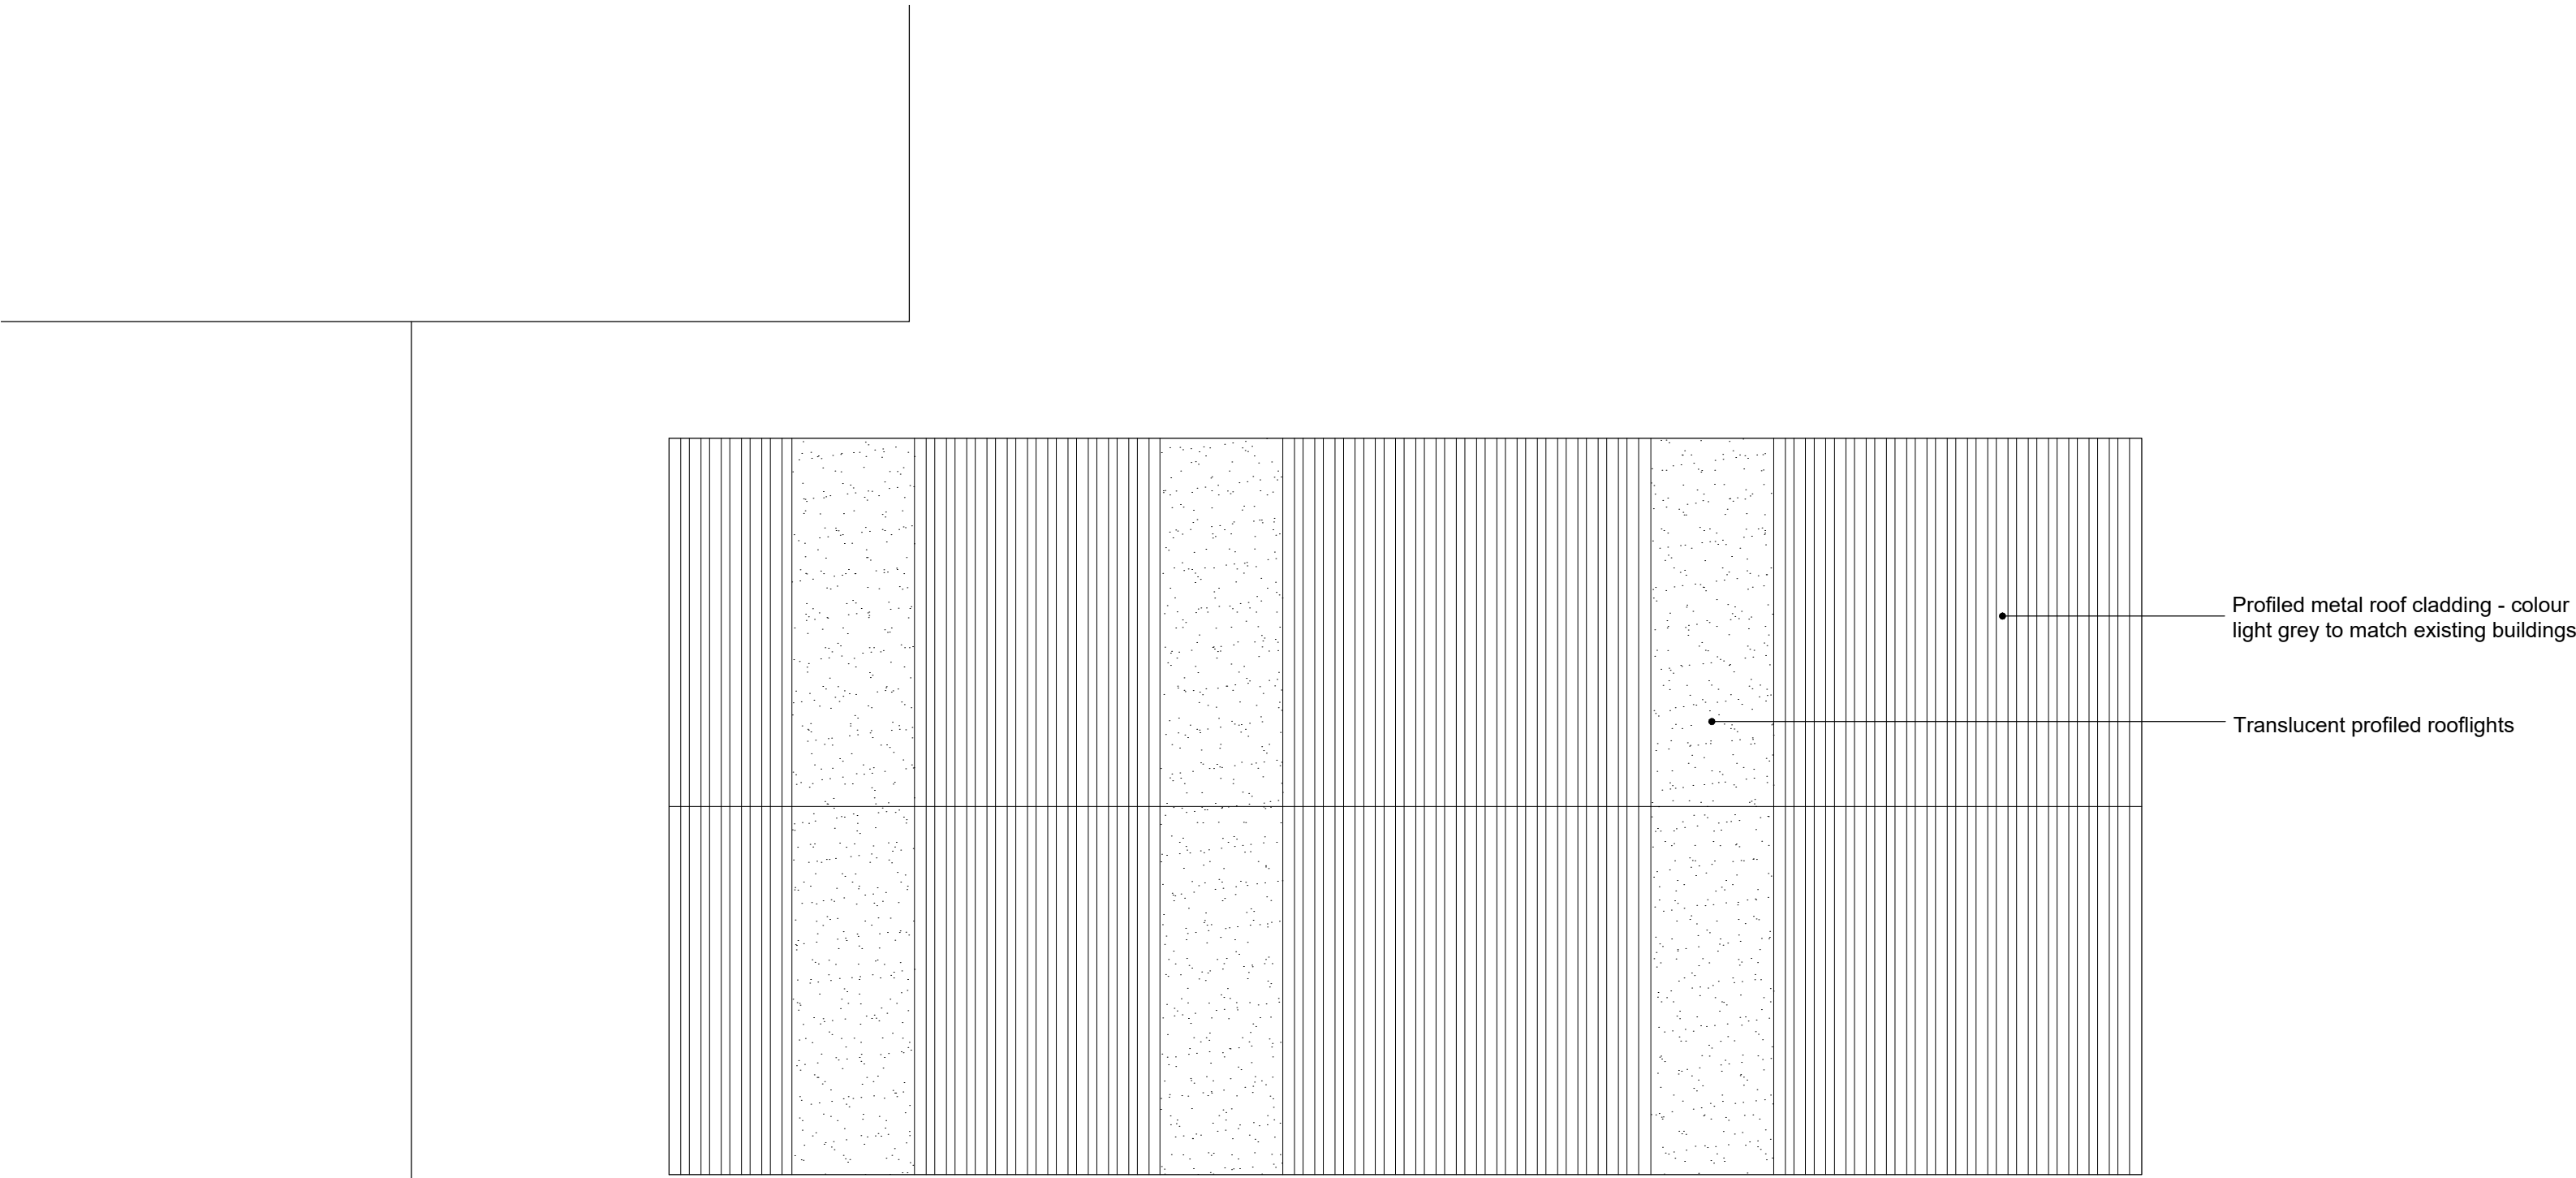

Roof Plan


Contractor must verify all dimensions on site before commencing any work or shop drawings. Do not scale off this drawing.

Walker Dickey Architecture is the trading name of Walker Dickey Ltd registered in England and Wales No: 8799932

Any discrepancy found on this drawing to be clarified with Walker Dickey Architecture prior to works commencing.

This drawing and associated designs is the Copyright of Walker Dickey Architecture, therefore duplication without written consent is strictly prohibited

REVISIONS			
Rev	Description	By	Date

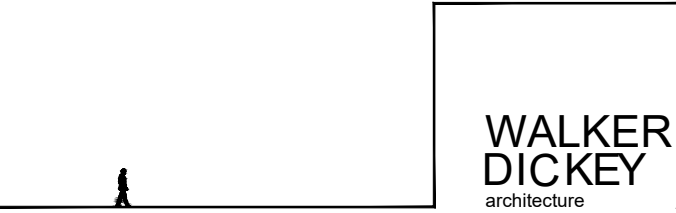

67 South Parade  
Pudsey, Leeds  
West Yorkshire, LS28 8NX

telephone: 0113 2570222  
email: [architecture@walkerdickey.co.uk](mailto:architecture@walkerdickey.co.uk)  
[www.walkerdickey.co.uk](http://www.walkerdickey.co.uk)

Project:	New Building at Alton Cars, Claycliffe Road, Barnsley, S75 1HS		
Title:	Proposed New Building Plans		
Scale:	1:50 @ A1	Drawn by:	cmd
Date:	14.03.24	Status:	Planning
Drawing No:	448(PL)05	Rev.:	-