




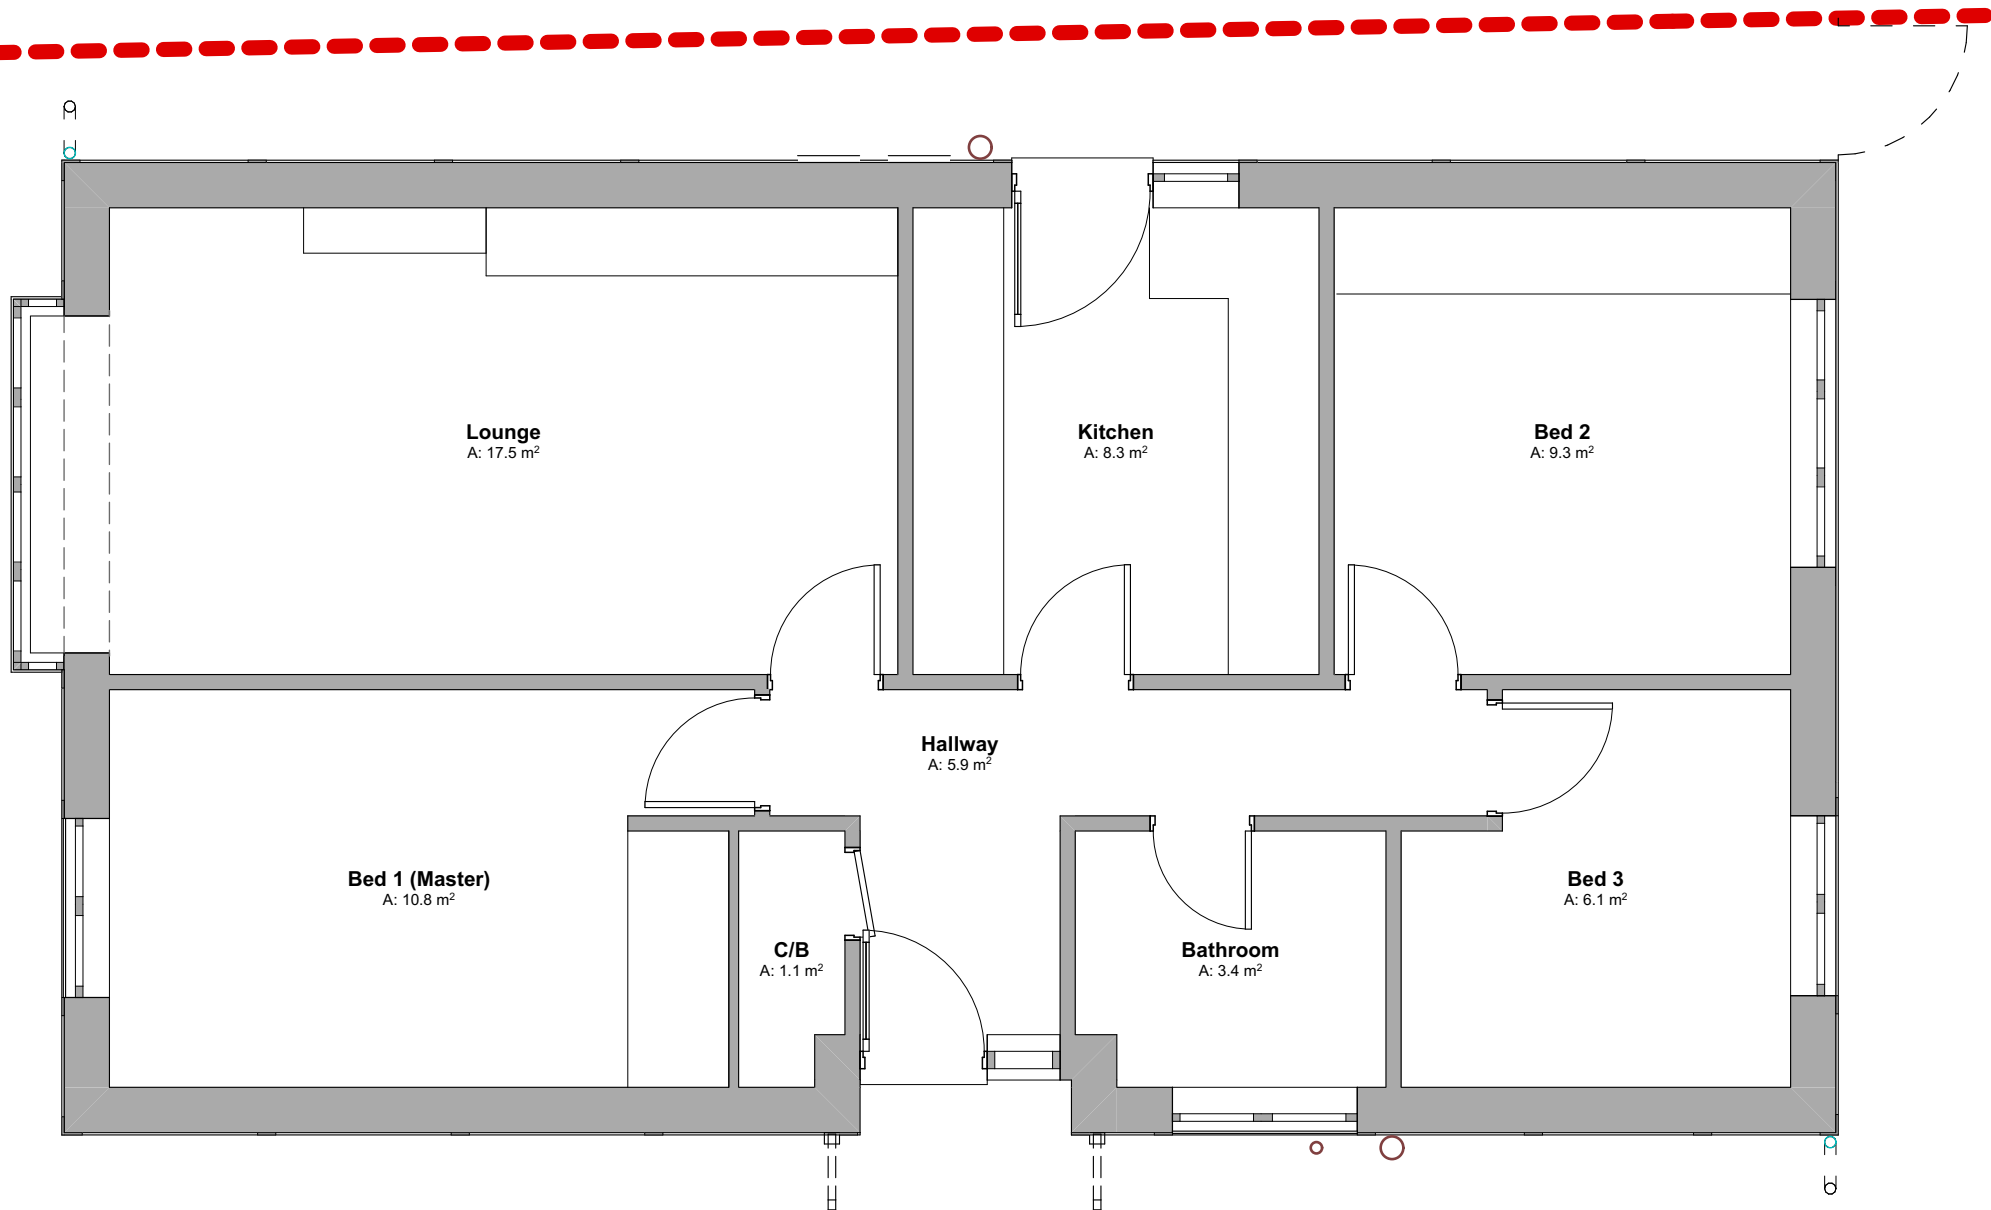

Existing Ground Floor Plan

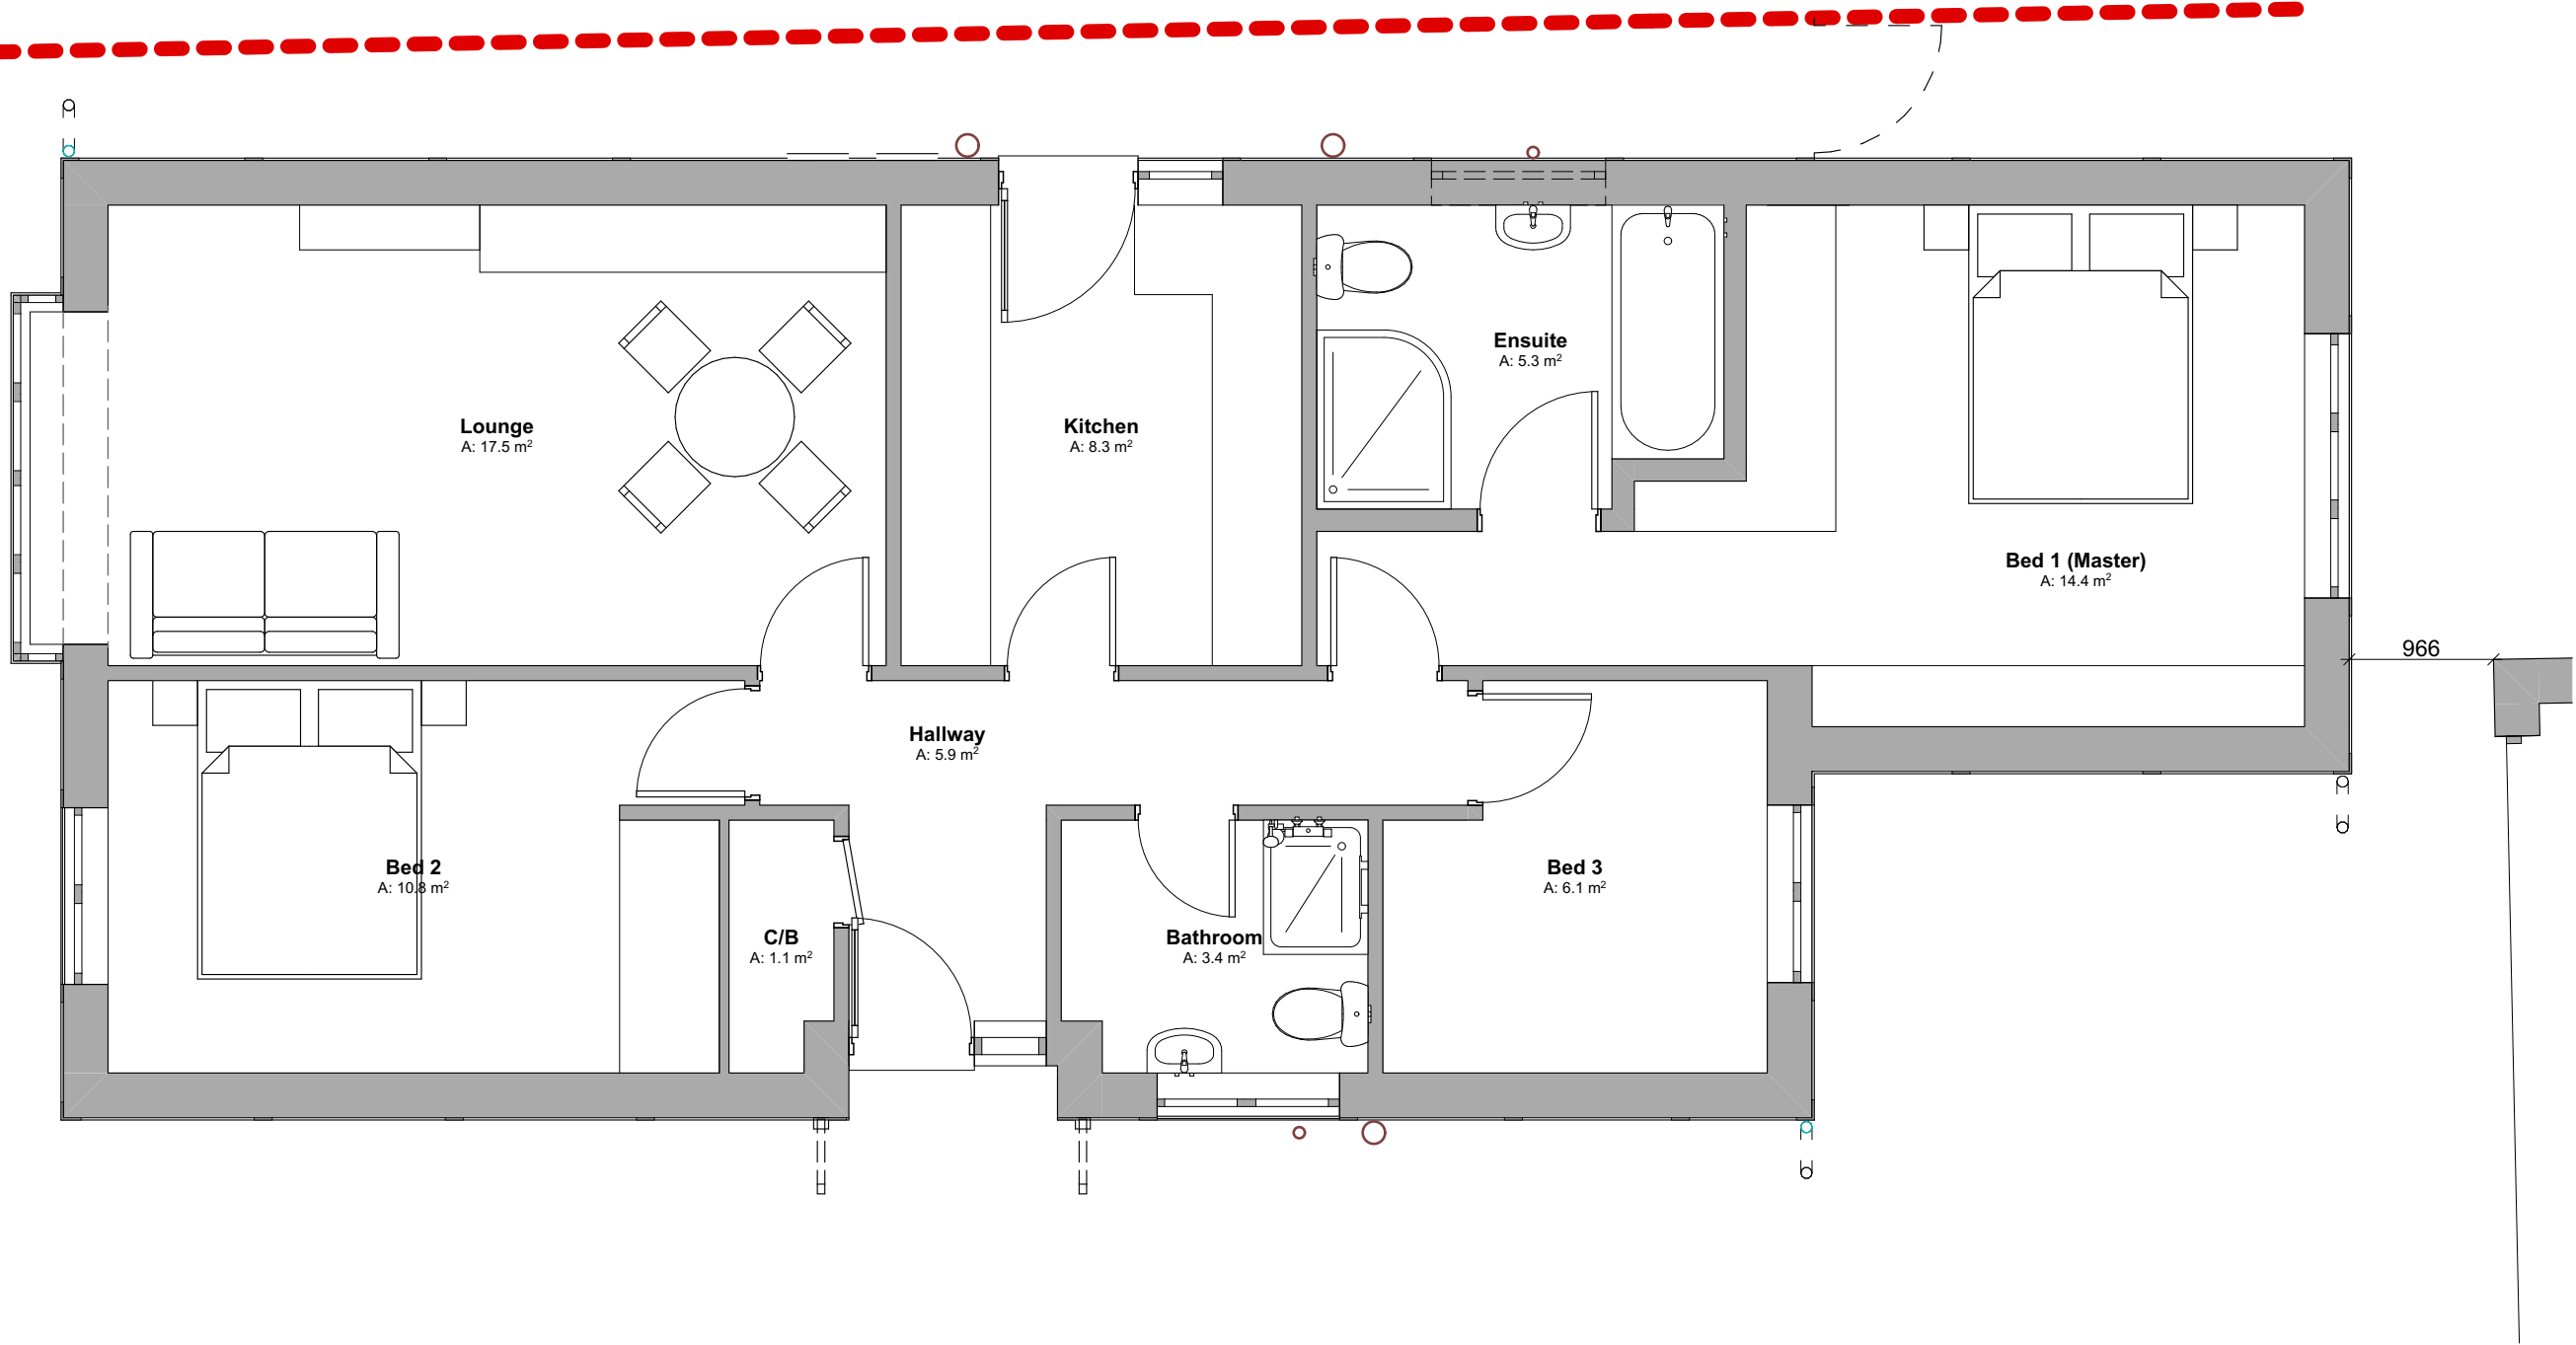

Proposed Ground Floor Plan

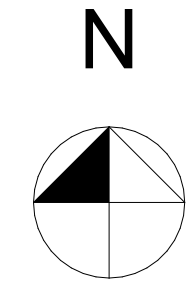

NOTE
Drawing use for status issued for only. Feasibility & Planning drawings are not intended for construction or manufacture. J Mahoney Architects Ltd cannot accept any responsibility for issues arising due to this.

All dimensions to be checked on site and any discrepancies to be notified prior to the commencement of work.

Do not scale from this drawing. If in doubt ask

© J Mahoney Architects

B	Planning issue	06.09.21	JFM
A	Initial issue	21.07.21	JFM
Rev	Revision Notes	Date	Initial

status	PLANNING
--------	----------

J Mahoney Architects
Design & Planning

J Mahoney Architects,
25 Millstones, Oxspring
Sheffield, S36 8WZ

Tel: 07577572695
Email: Jmahoneyarchitects@gmail.com

client	Mr Keith & Lorraine Acott
--------	---------------------------

job title	Rear Extension 8 Haise Mount, Darton, Barnsley, S75 5LU
-----------	---

drg title	Existing & Proposed Floor Plans
-----------	---------------------------------

date	July 2021	drawn	JFM
------	-----------	-------	-----

scale	1:50	sheet	A2
-------	------	-------	----

drwg no & revision	LKE-JMA-ZZ-00-DR-A-(10)101B
--------------------	-----------------------------