




EXISTING FRONT ELEVATION  
SCALE 1:100

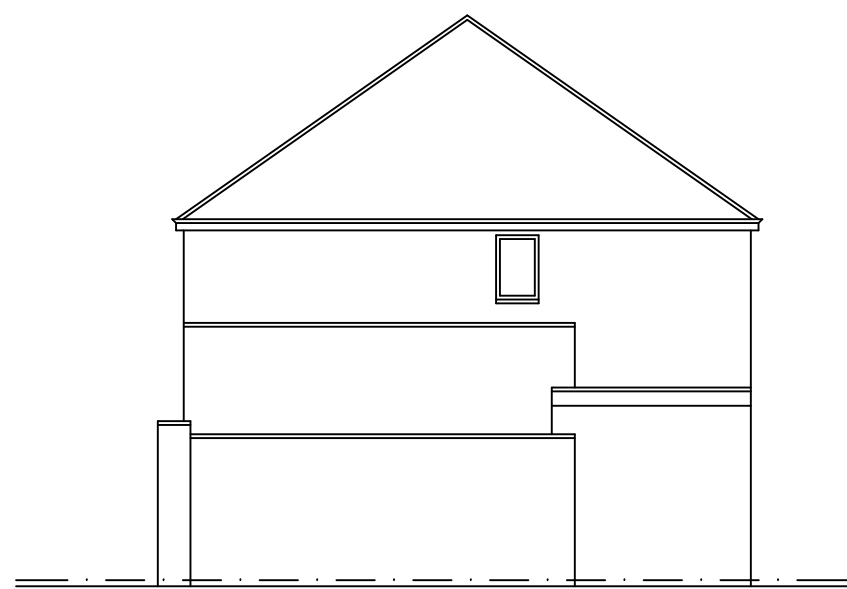


EXISTING SIDE ELEVATION  
SCALE 1:100



EXISTING REAR ELEVATION  
SCALE 1:100




PROPOSED FRONT ELEVATION  
SCALE 1:100

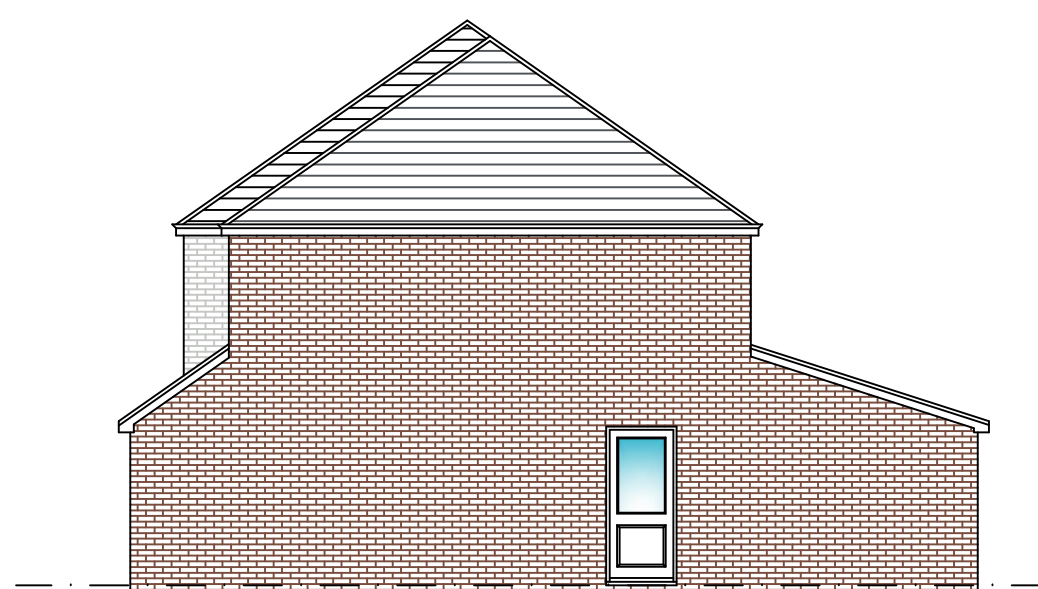


PROPOSED SIDE ELEVATION  
SCALE 1:100



PROPOSED REAR ELEVATION  
SCALE 1:100

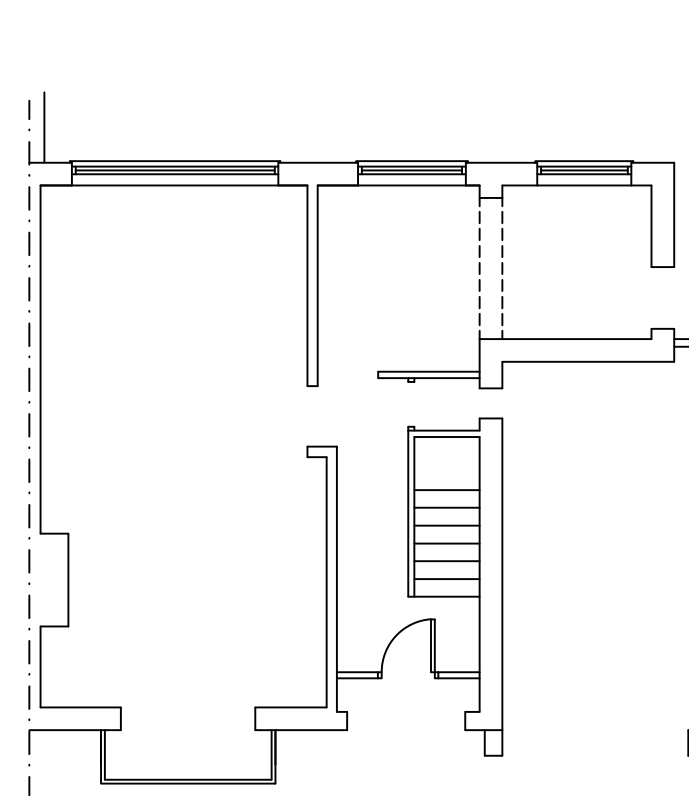

EXISTING GROUND FLOOR PLAN  
SCALE 1:100

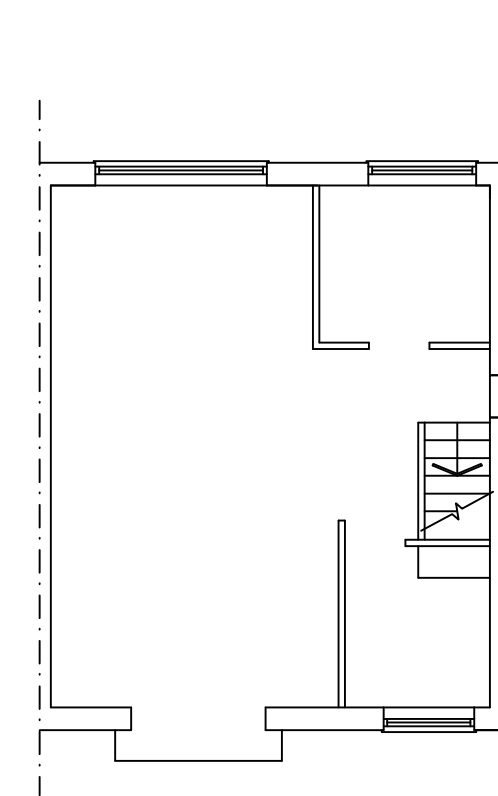


EXISTING FIRST FLOOR PLAN  
SCALE 1:100




LOCATION PLAN  
SCALE 1:1250



SITE PLAN  
SCALE 1:500

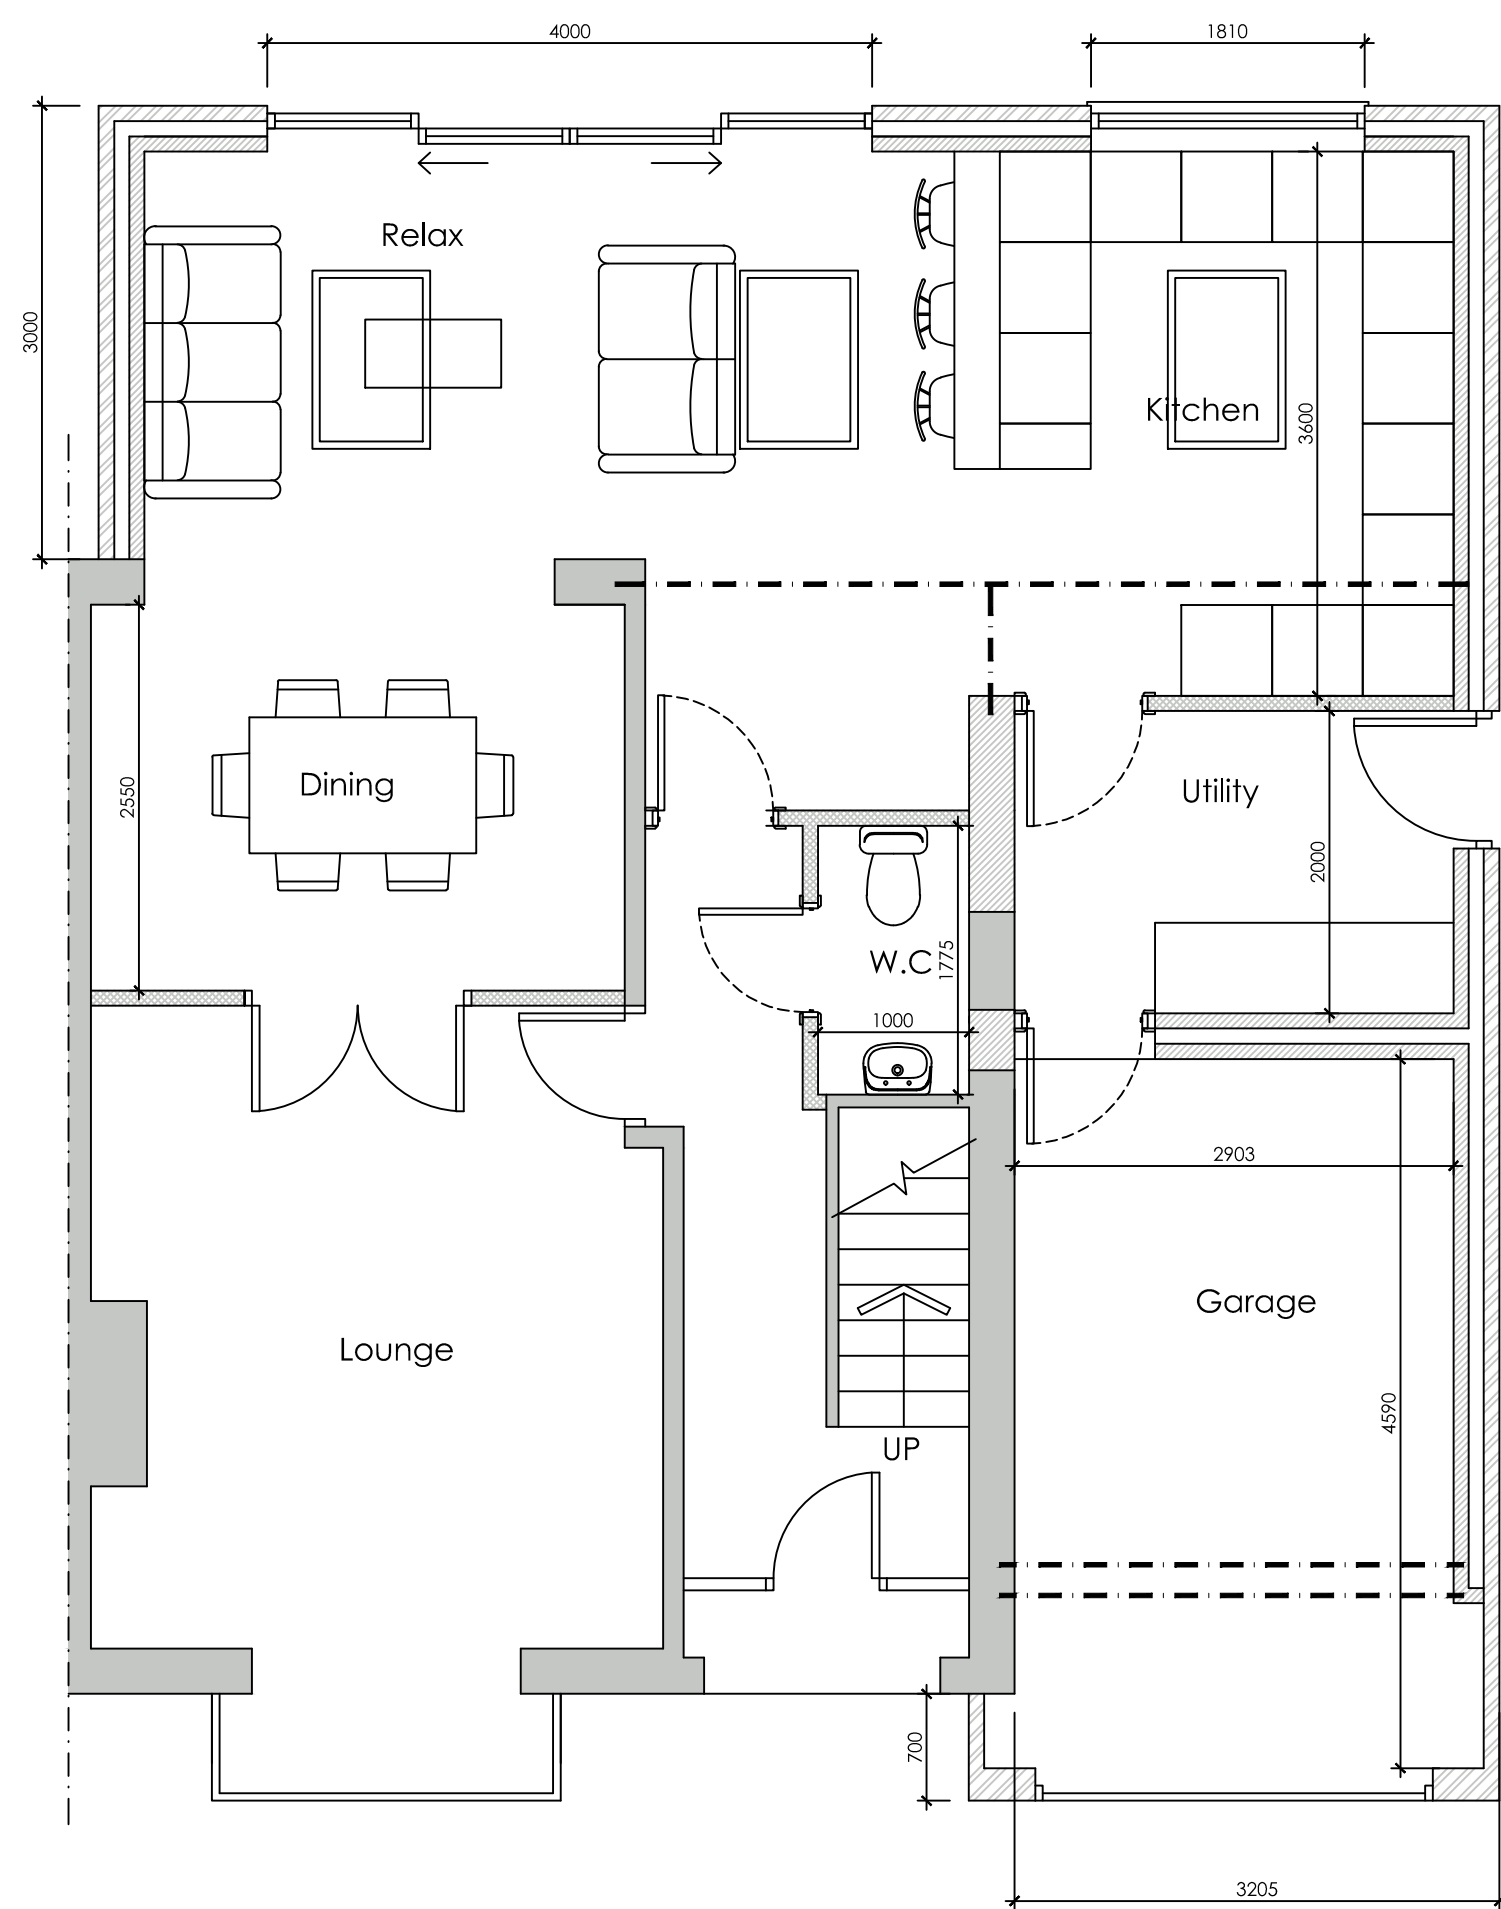

PROPOSED GROUND FLOOR PLAN  
SCALE 1:50

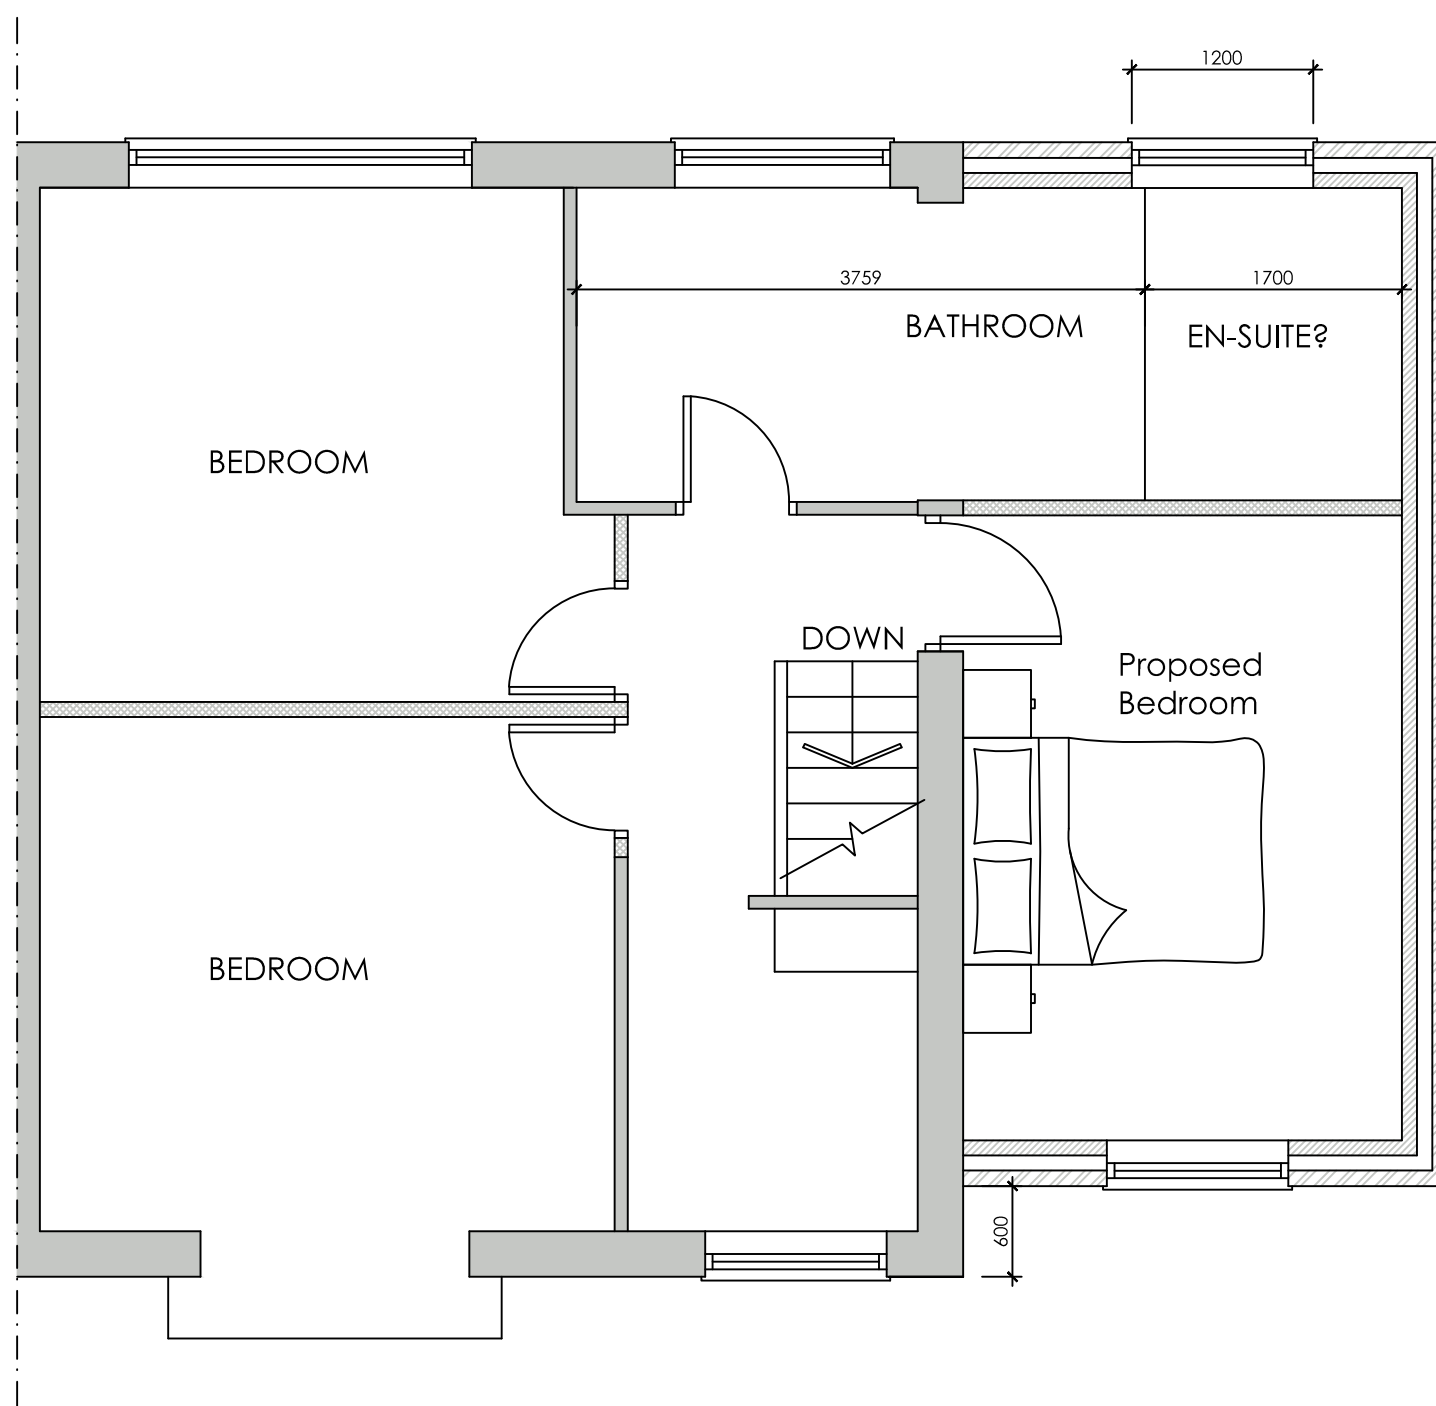

PROPOSED FIRST FLOOR PLAN  
SCALE 1:50

**DISCLAIMER**

THIS DRAWING IS TO BE READ IN CONJUNCTION WITH ALL OTHER RELEVANT DRAWINGS AND SPECIFICATIONS. DO NOT SCALE OFF THIS DRAWING. USE FIGURED DIMENSIONS ONLY. ALL LEVELS AND DIMENSIONS TO BE CHECKED ON SITE. ALL LEVELS AND DIMENSIONAL DISCREPANCIES ARE TO BE BROUGHT TO THE IMMEDIATE ATTENTION OF WHITE AGUS PARTNERSHIP.


RESPONSIBILITY CANNOT BE ACCEPTED FOR ALTERATION AND/OR DEVIATION FROM THIS DESIGN WITHOUT PRIOR ACKNOWLEDGEMENT OF WHITE AGUS PARTNERSHIP.

COPYRIGHT RESERVED. THIS DRAWING MAY ONLY BE USED FOR THE CLIENT AND LOCATION SPECIFIED IN THE TITLE BLOCK. IT MAY NOT BE COPIED OR DISCLOSED TO ANY OTHER THIRD PARTY WITHOUT PRIOR WRITTEN CONSENT FOR WHITE AGUS PARTNERSHIP.

PRIOR TO ANY WORKS COMMENCING ON SITE, THE ENGINEER IS TO BE CONTACTED REGARDING THE CURRENT STATUS. REVISION OF REGULATORY APPROVAL OF THIS DRAWING.

ALL WORK TO BE TO THE ENTIRE SATISFACTION OF THE NHBC OR LOCAL AUTHORITY NOT WITHSTANDING ANYTHING SHOWN OR INDICATED ON THESE DRAWINGS. ALL WORKMANSHIP AND MATERIALS TO BE THE BEST OF THEIR RESPECTIVE KING AND AT LEAST EQUIVALENT OF THE APPROPRIATE BRITISH STANDARD CODE OF PRACTICE. ALL RELEVANT DIMENSIONS AND LEVELS TO BE ASCERTAINED OR CHECKED AND VERIFIED ON SITE BEFORE SPECIFIC AREAS OF WORK ARE COMMENCED.

THIS DRAWING IS TO BE READ IN CONJUNCTION WITH CLIENTS SPECIFICATION/EMPLOYERS REQUIREMENTS AND STRUCTURAL ENGINEERS DESIGN DETAILS.

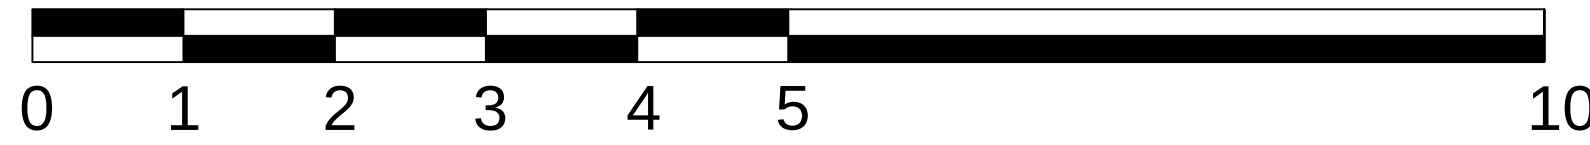

SCALE BAR 1:50

|                                                                                       |        |                                  |                                                                                |           |   |  |
|---------------------------------------------------------------------------------------|--------|----------------------------------|--------------------------------------------------------------------------------|-----------|---|--|
|  |        | <b>White Agus</b><br>PARTNERSHIP | 8 MORSTON BUSINESS PARK,<br>WHALEY ROAD, BARUGH GREEN,<br>BARNSELY.<br>S75 1HQ |           | Phone: 01226 208482<br>Fax: 01226 283030<br><br>Email: info@whiteaguspartnership.co.uk<br>Web: www.whiteaguspartnership.co.uk |  |
| ARCHITECTURAL SERVICES AND SURVEYORS                                                  |        |                                  |                                                                                |           |   |  |
| Project.                                                                              |        |                                  | Client.                                                                        |           |   |  |
| PROPOSED EXTENSION AT<br>154 HIGH STREET, THURNSCOE<br>BARNSELY, S63 0RL              |        |                                  | MR P. BISHOP                                                                   |           |   |  |
| Drawing<br>Title.                                                                     |        |                                  | Date.                                                                          | Scale.    |   |  |
| PLANS & ELEVATIONS                                                                    |        |                                  | AUGUST 2016                                                                    | 1:50 @ A1 |   |  |
|                                                                                       |        |                                  | Ref.                                                                           | Dwg. No.  | Rev.   |  |
|                                                                                       |        |                                  | 16-054                                                                         | 01        | A   |  |
| Date                                                                                  | Suffix | Description                      | Date                                                                           | Suffix    | Description   |  |
| 11/08/2016                                                                            | A      | REVISED TO CLIENTS REQUIREMENTS  |                                                                                |           |   |  |