


LOCATION PLAN SCALE 1:1250'

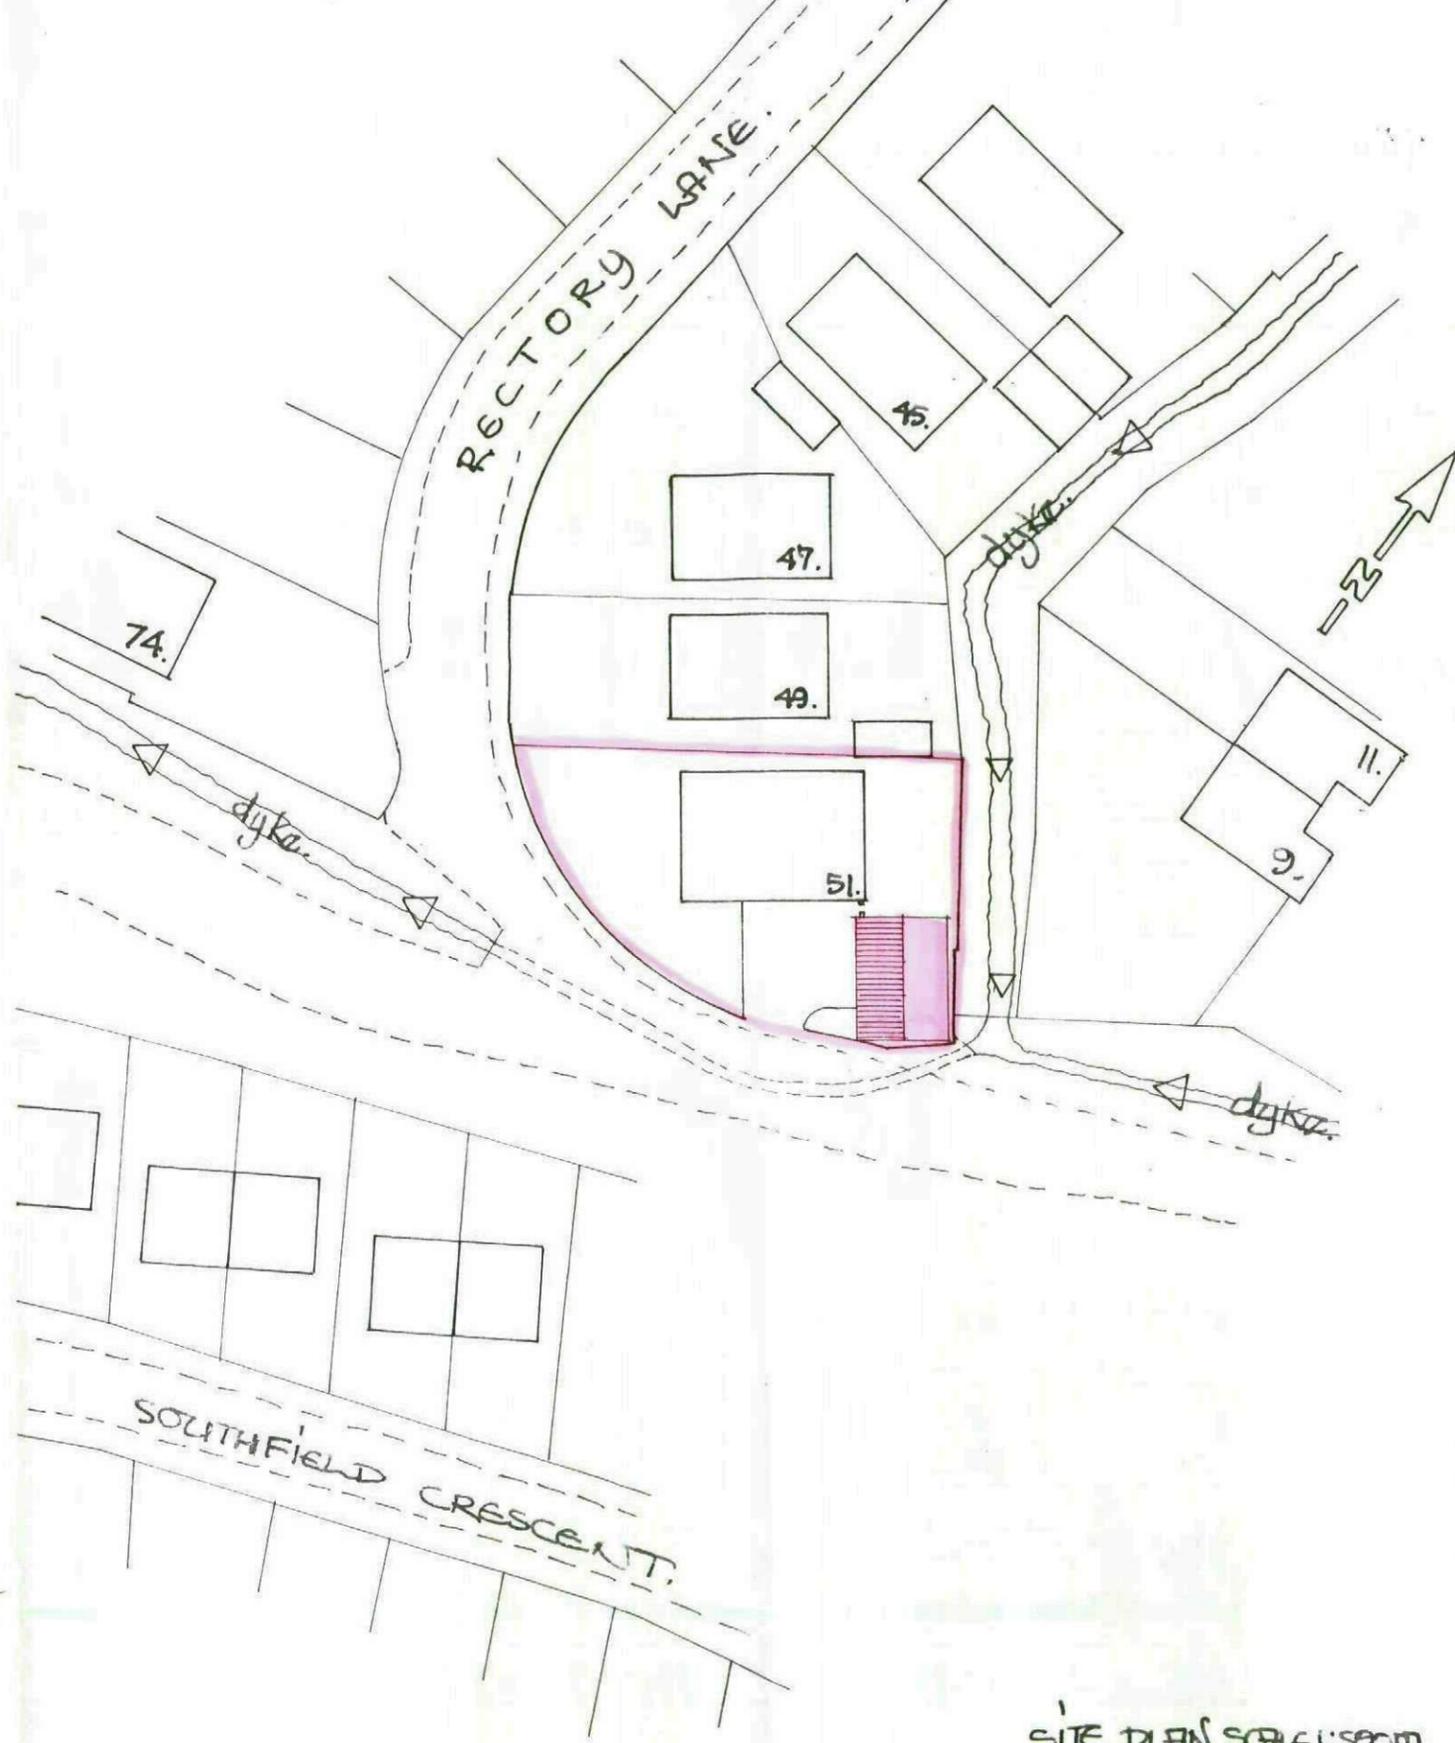

SITE PLAN SCALE 1:500M.

