



EXISTING GROUND FLOOR PLAN EXISTING FIRST FLOOR PLAN




EXISTING FRONT ELEVATION EXISTING SIDE ELEVATION EXISTING REAR ELEVATION EXISTING SIDE ELEVATION
 PROPOSED FRONT ELEVATION PROPOSED SIDE ELEVATION PROPOSED REAR ELEVATION PROPOSED SIDE ELEVATION

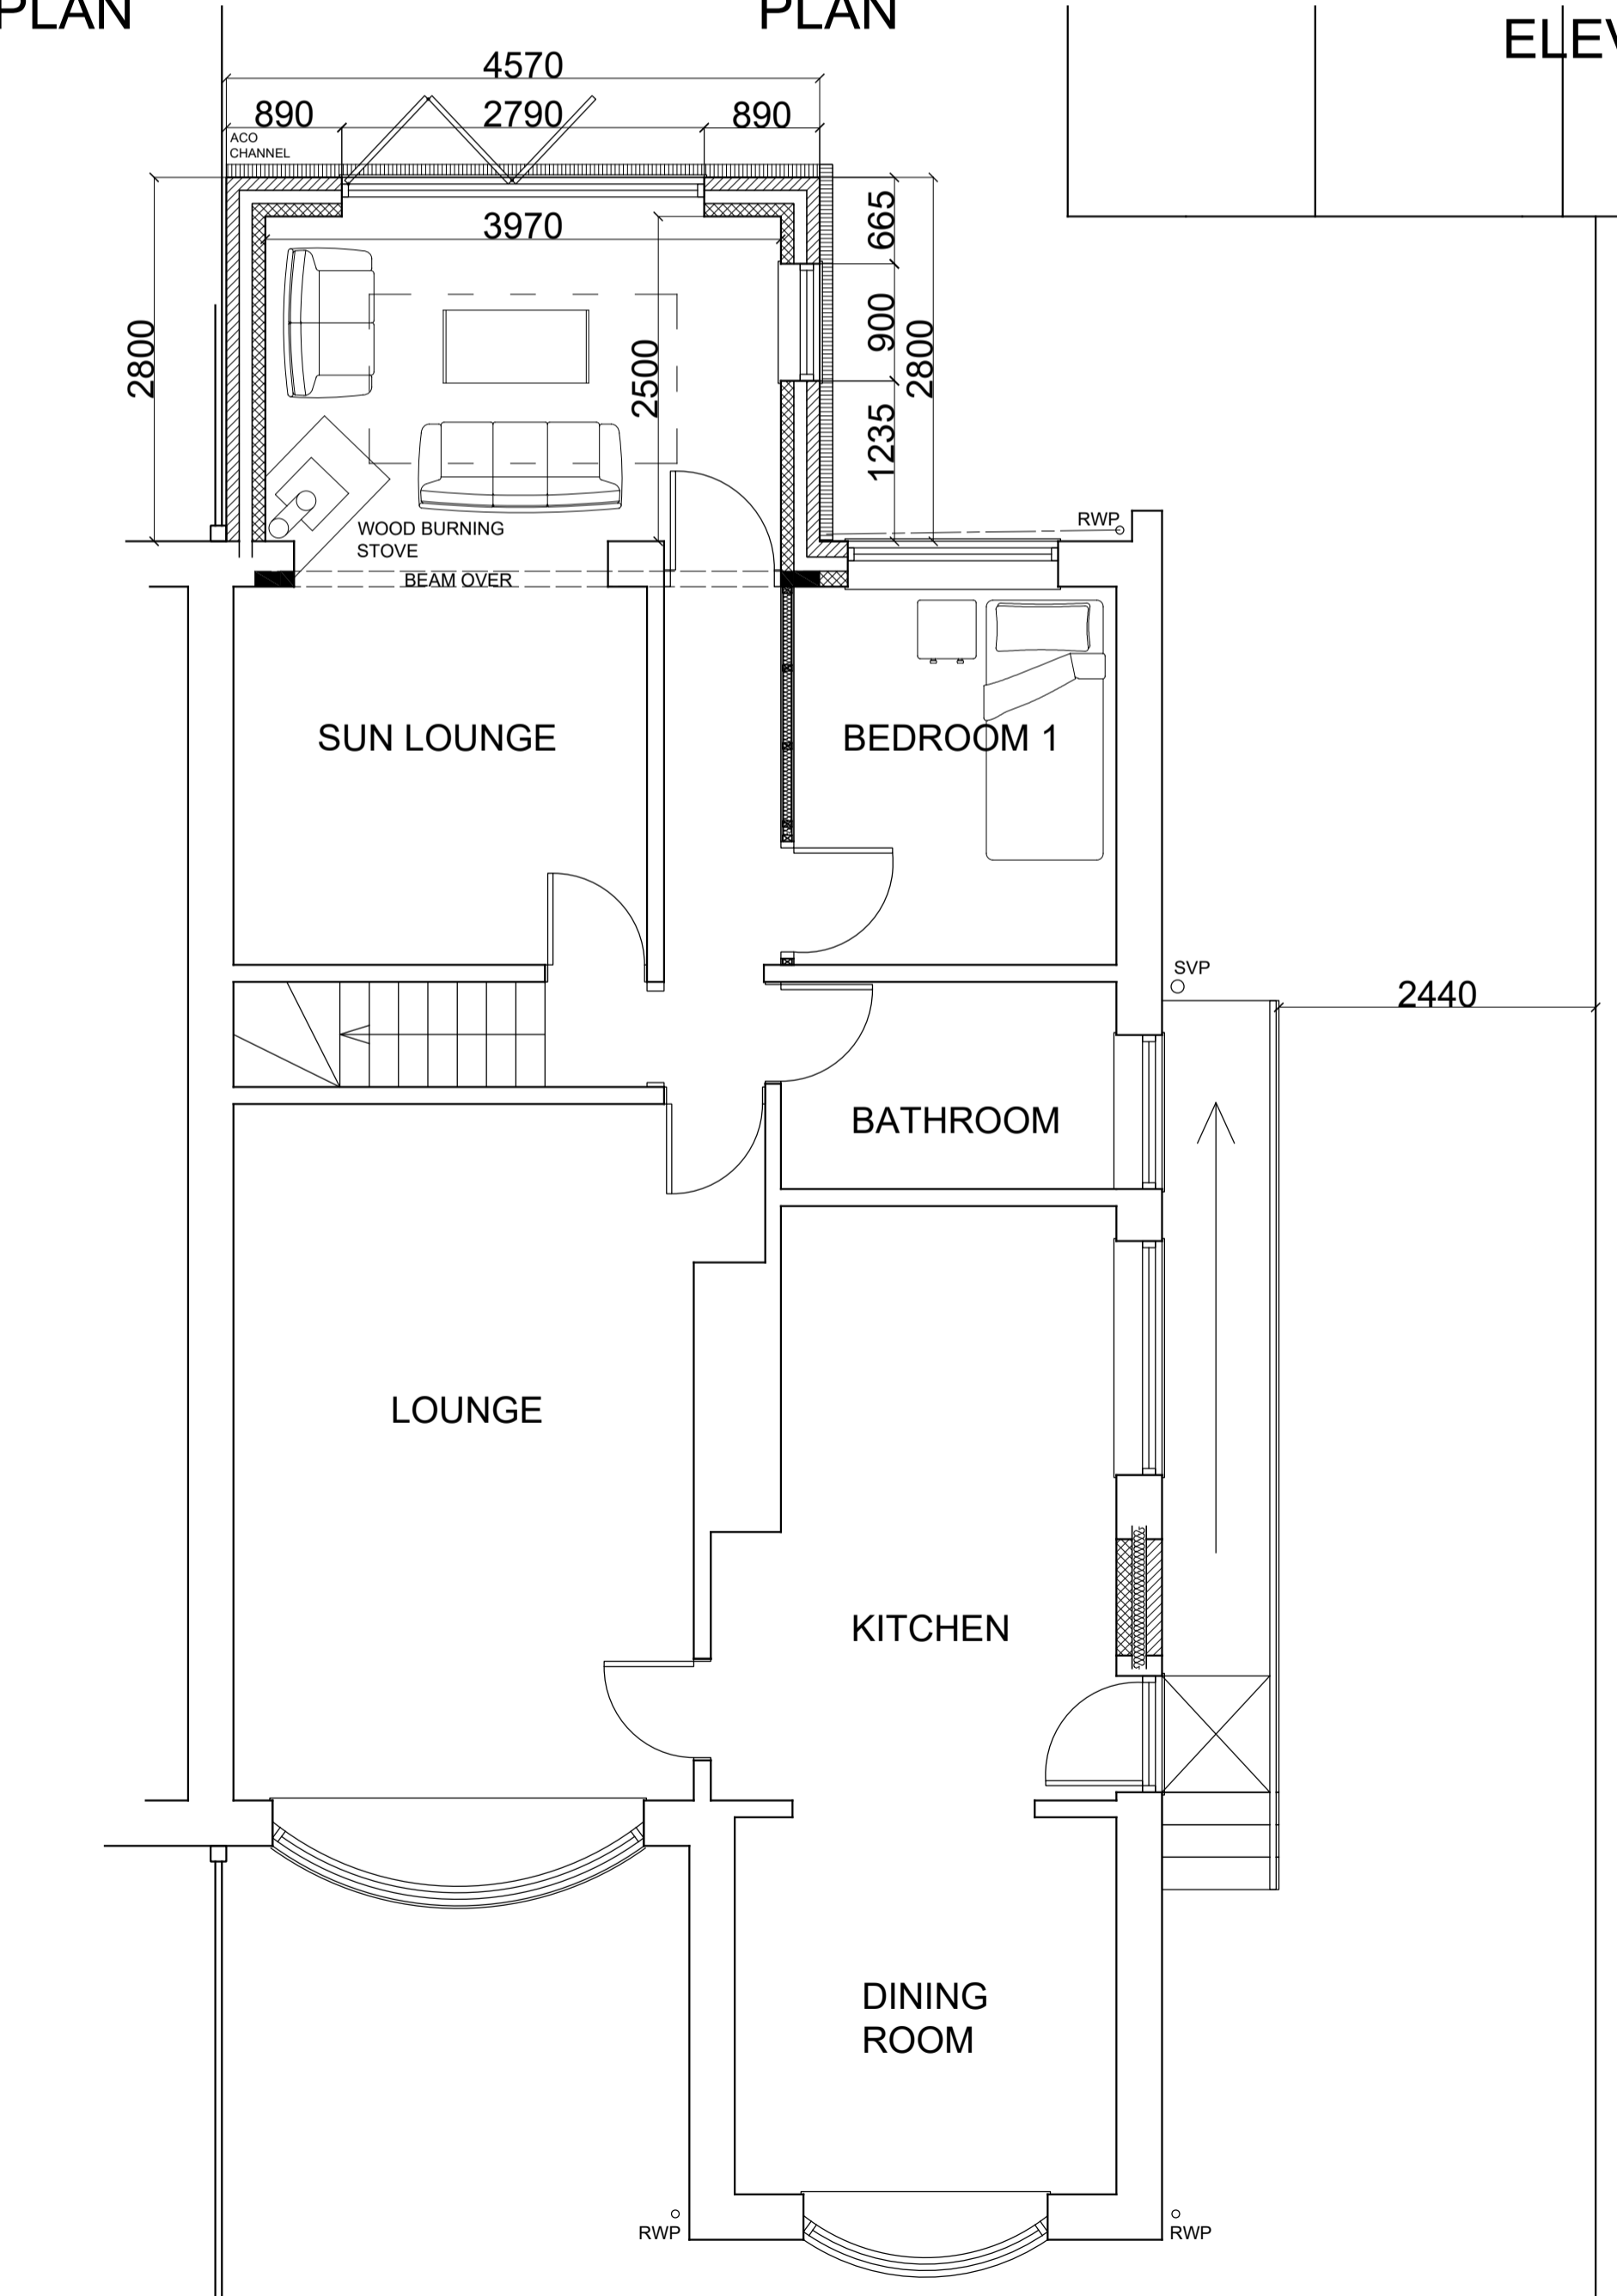


PROPOSED GROUND FLOOR PLAN

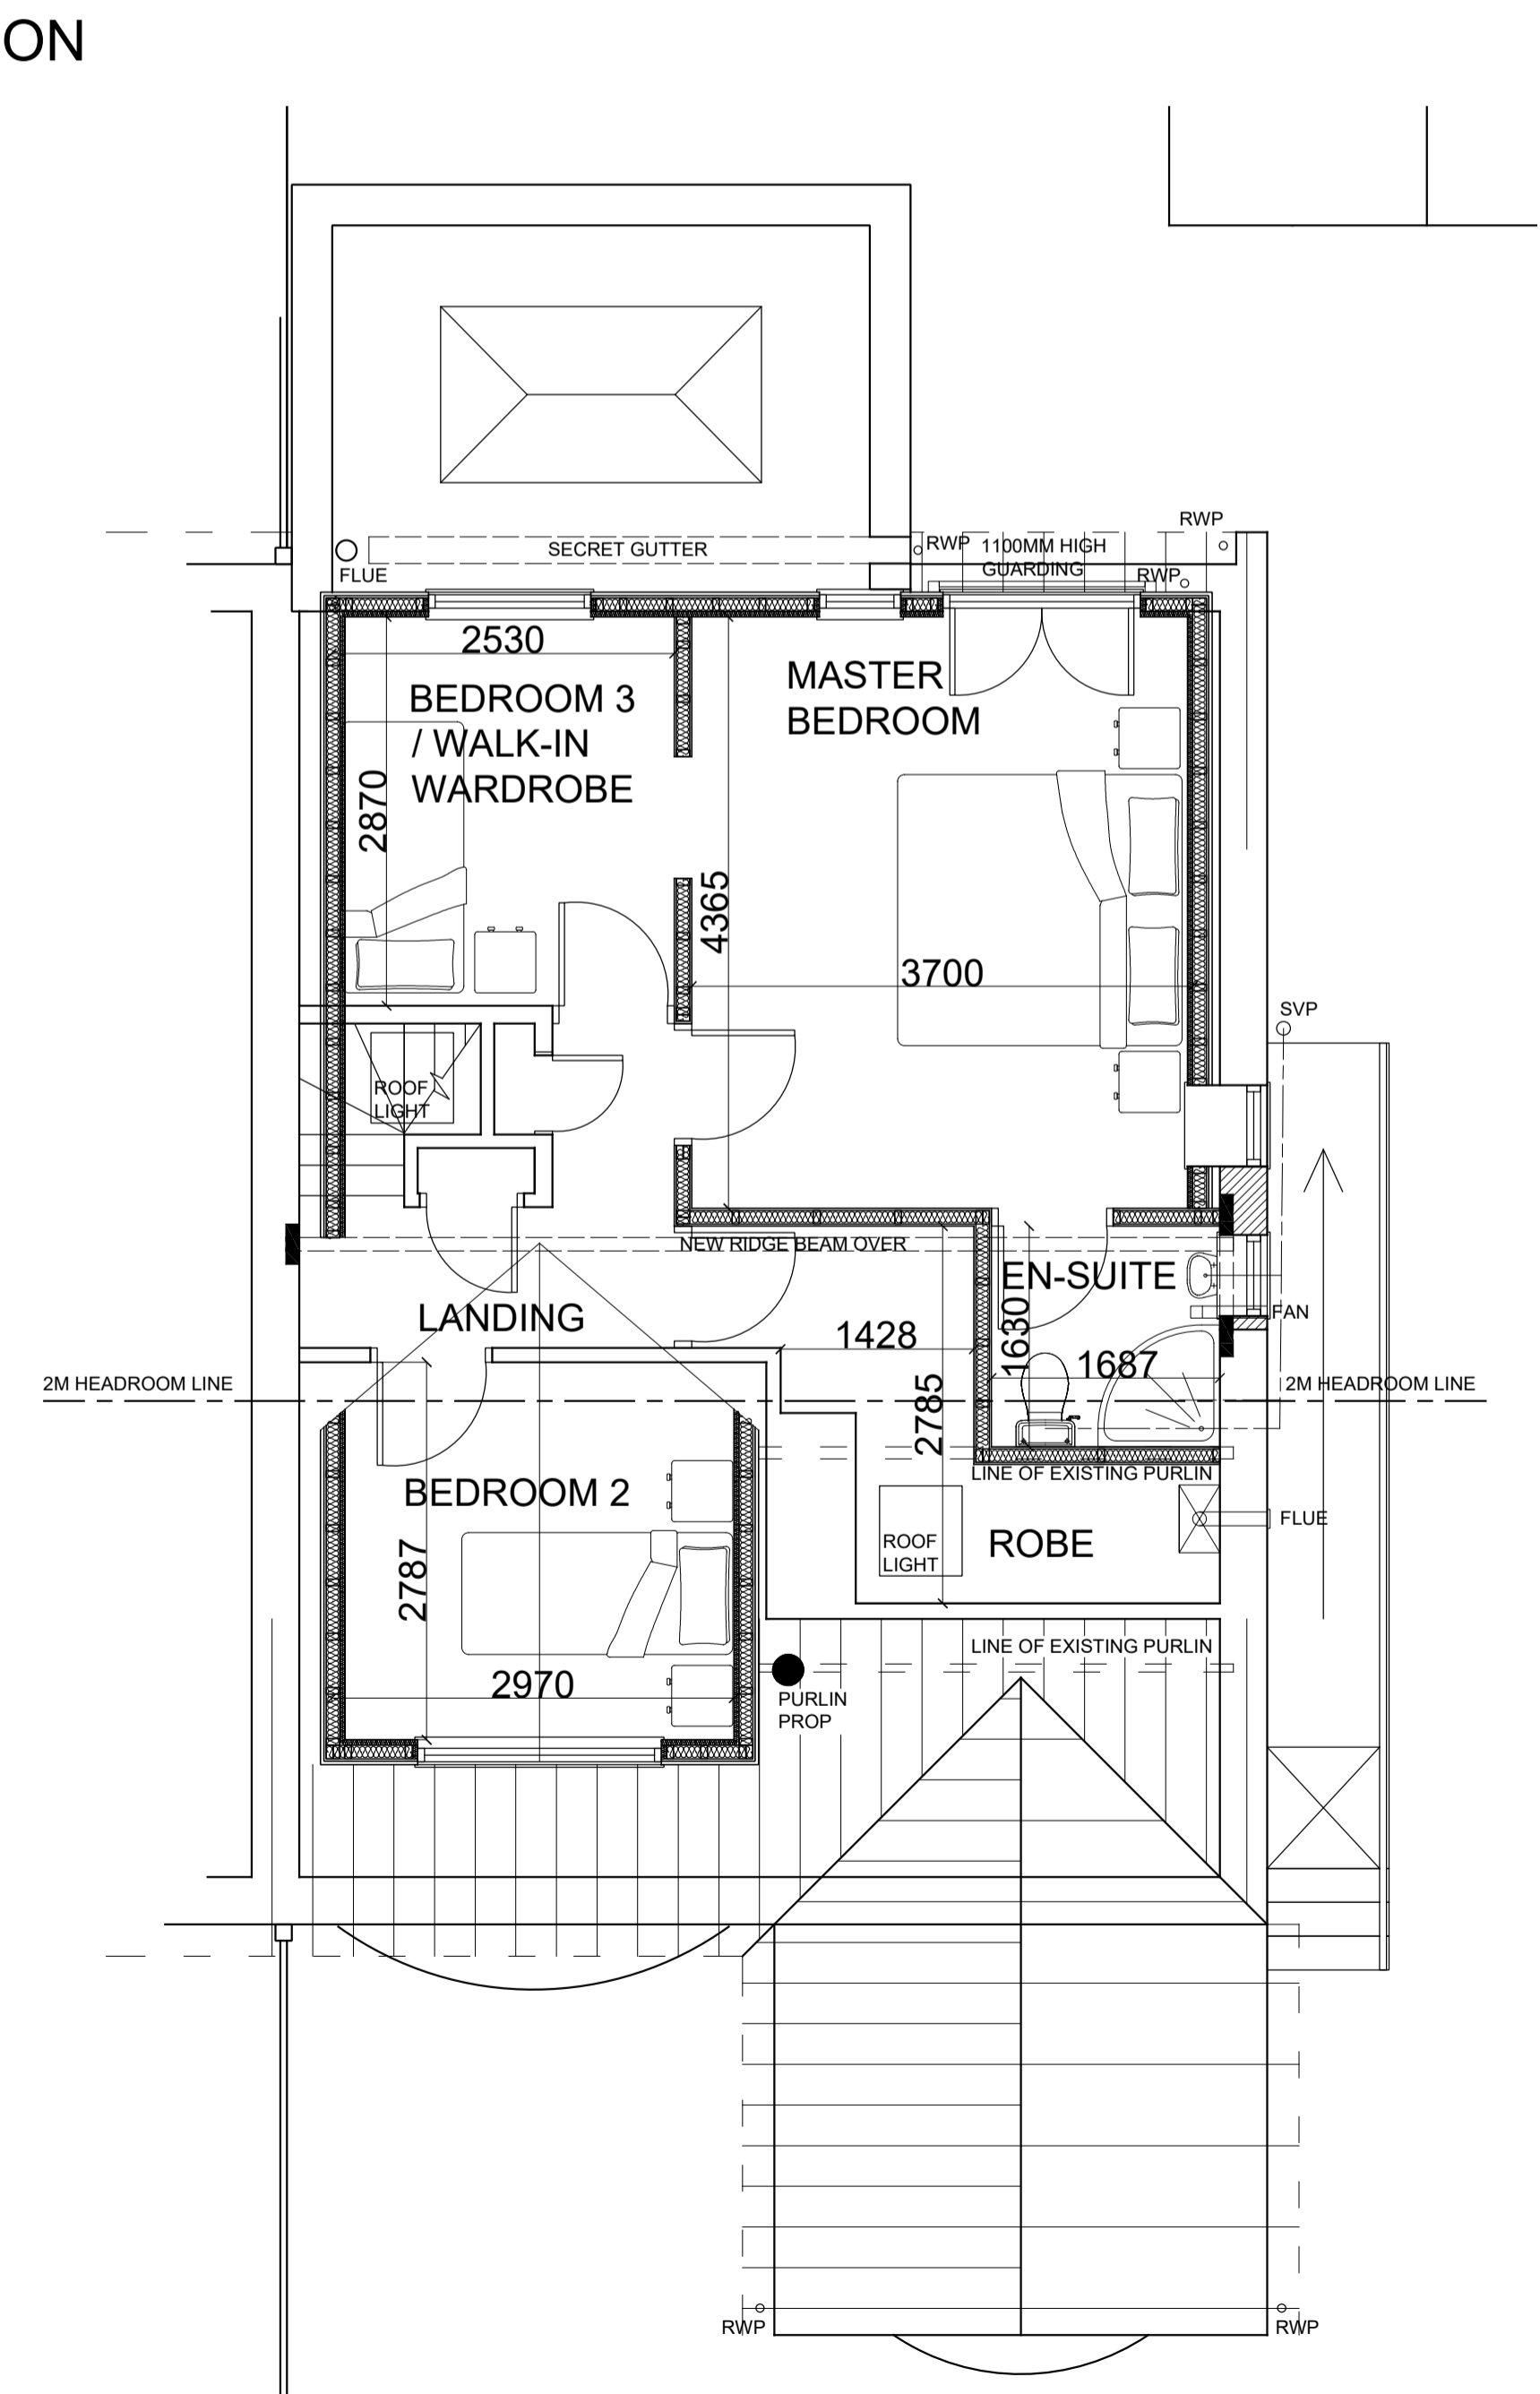

PROPOSED GROUND FLOOR PLAN

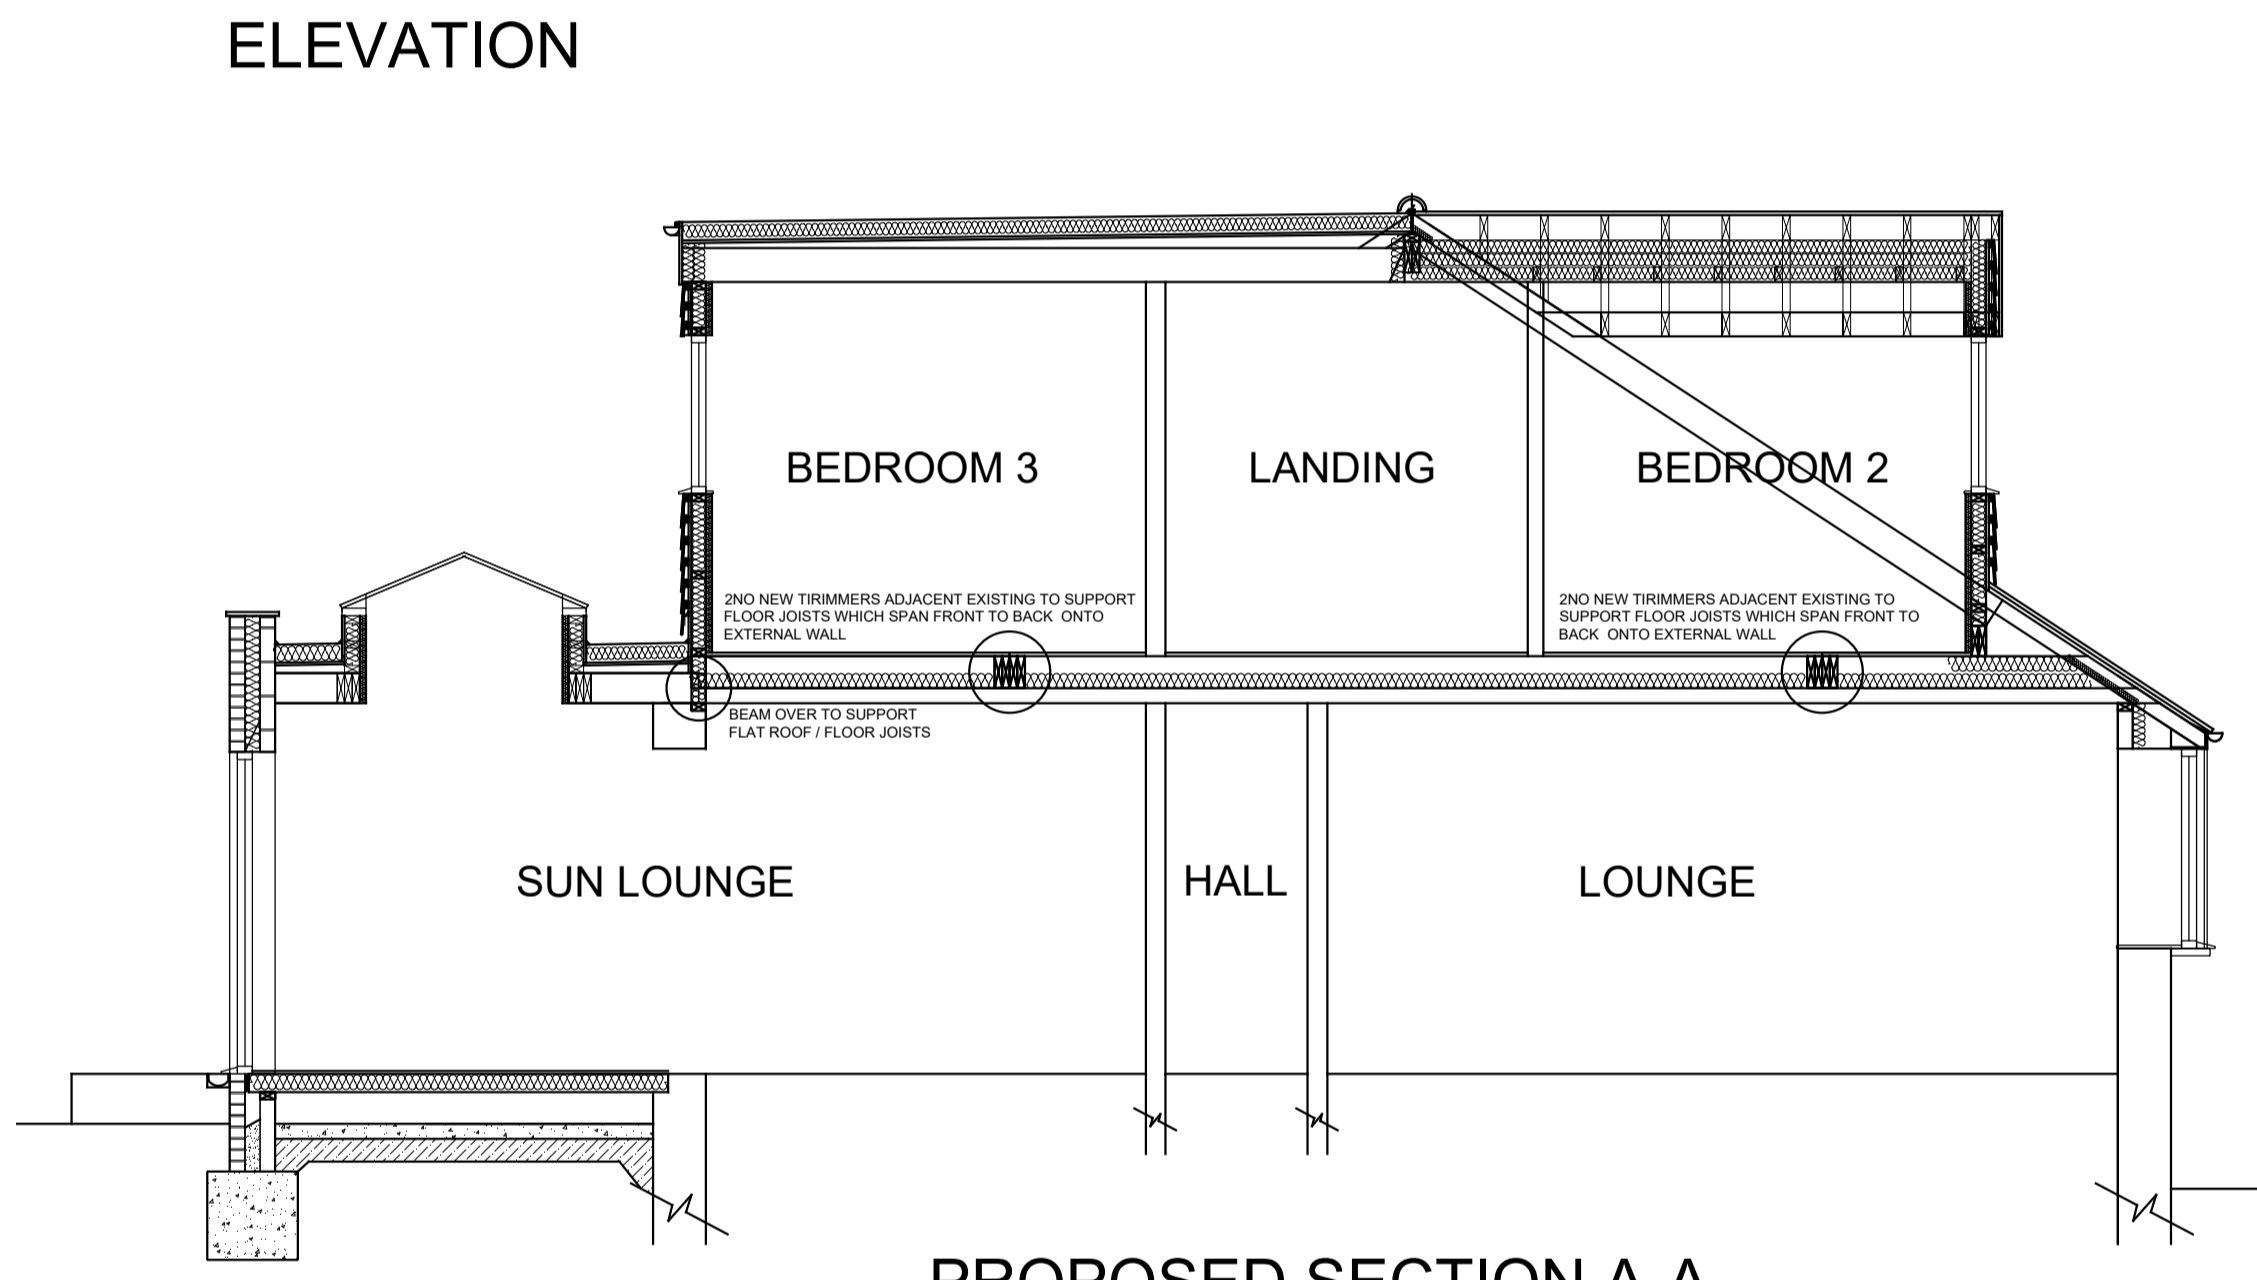

PROPOSED SECTION A-A

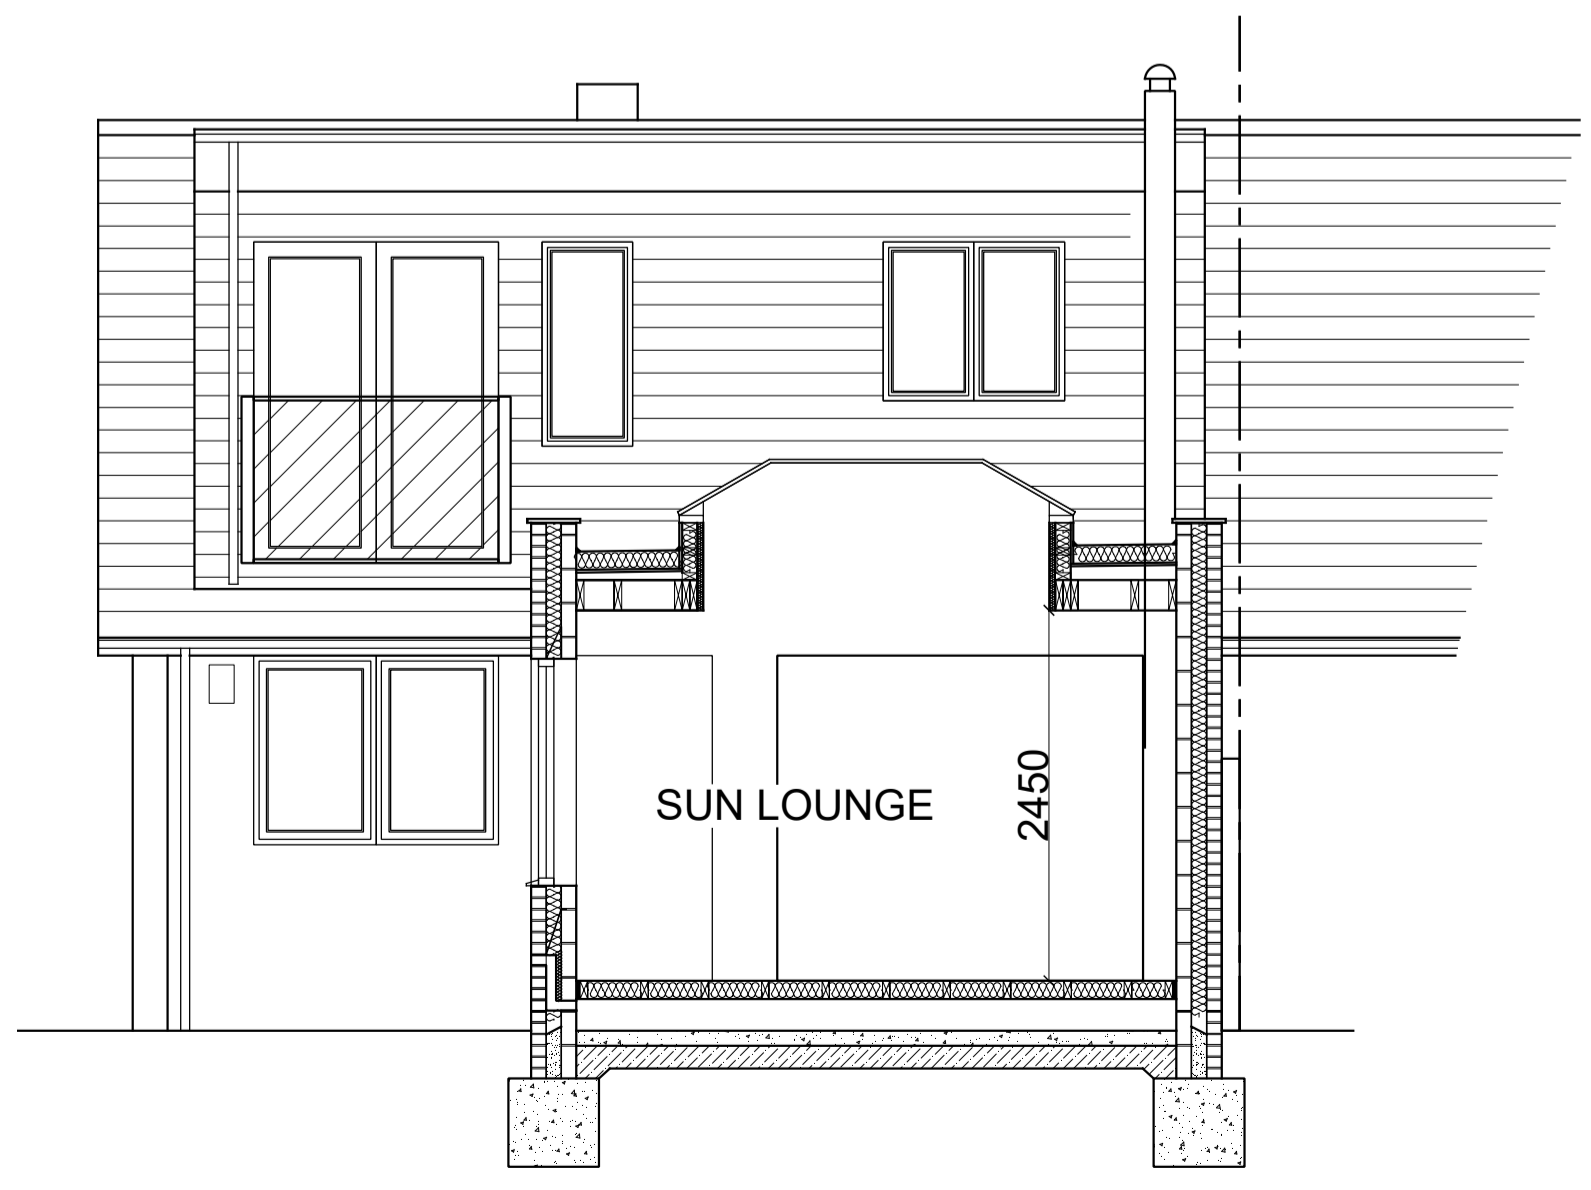

PROPOSED SECTION B-B

REV	DESCRIPTION	DATE	DRWN
JDS DESIGNS LTD			
TEL - 0783443737 EMAIL - JDS.DESIGNS@GMAIL.COM			
PROJECT TITLE PROPOSED SINGLE STOREY REAR EXTENSION, INTERNAL ALTERATIONS, AND LOFT CONVERSION AT 2 WINSTER CLOSE BIRDWELL BARNSELEY			
DRAWING TITLE EXISTING AND PROPOSED PLANS			
PROJECT NO.	2017.00120.000	DWG NO.	01
SCALE:	1:50 / 1:100	REV.	