
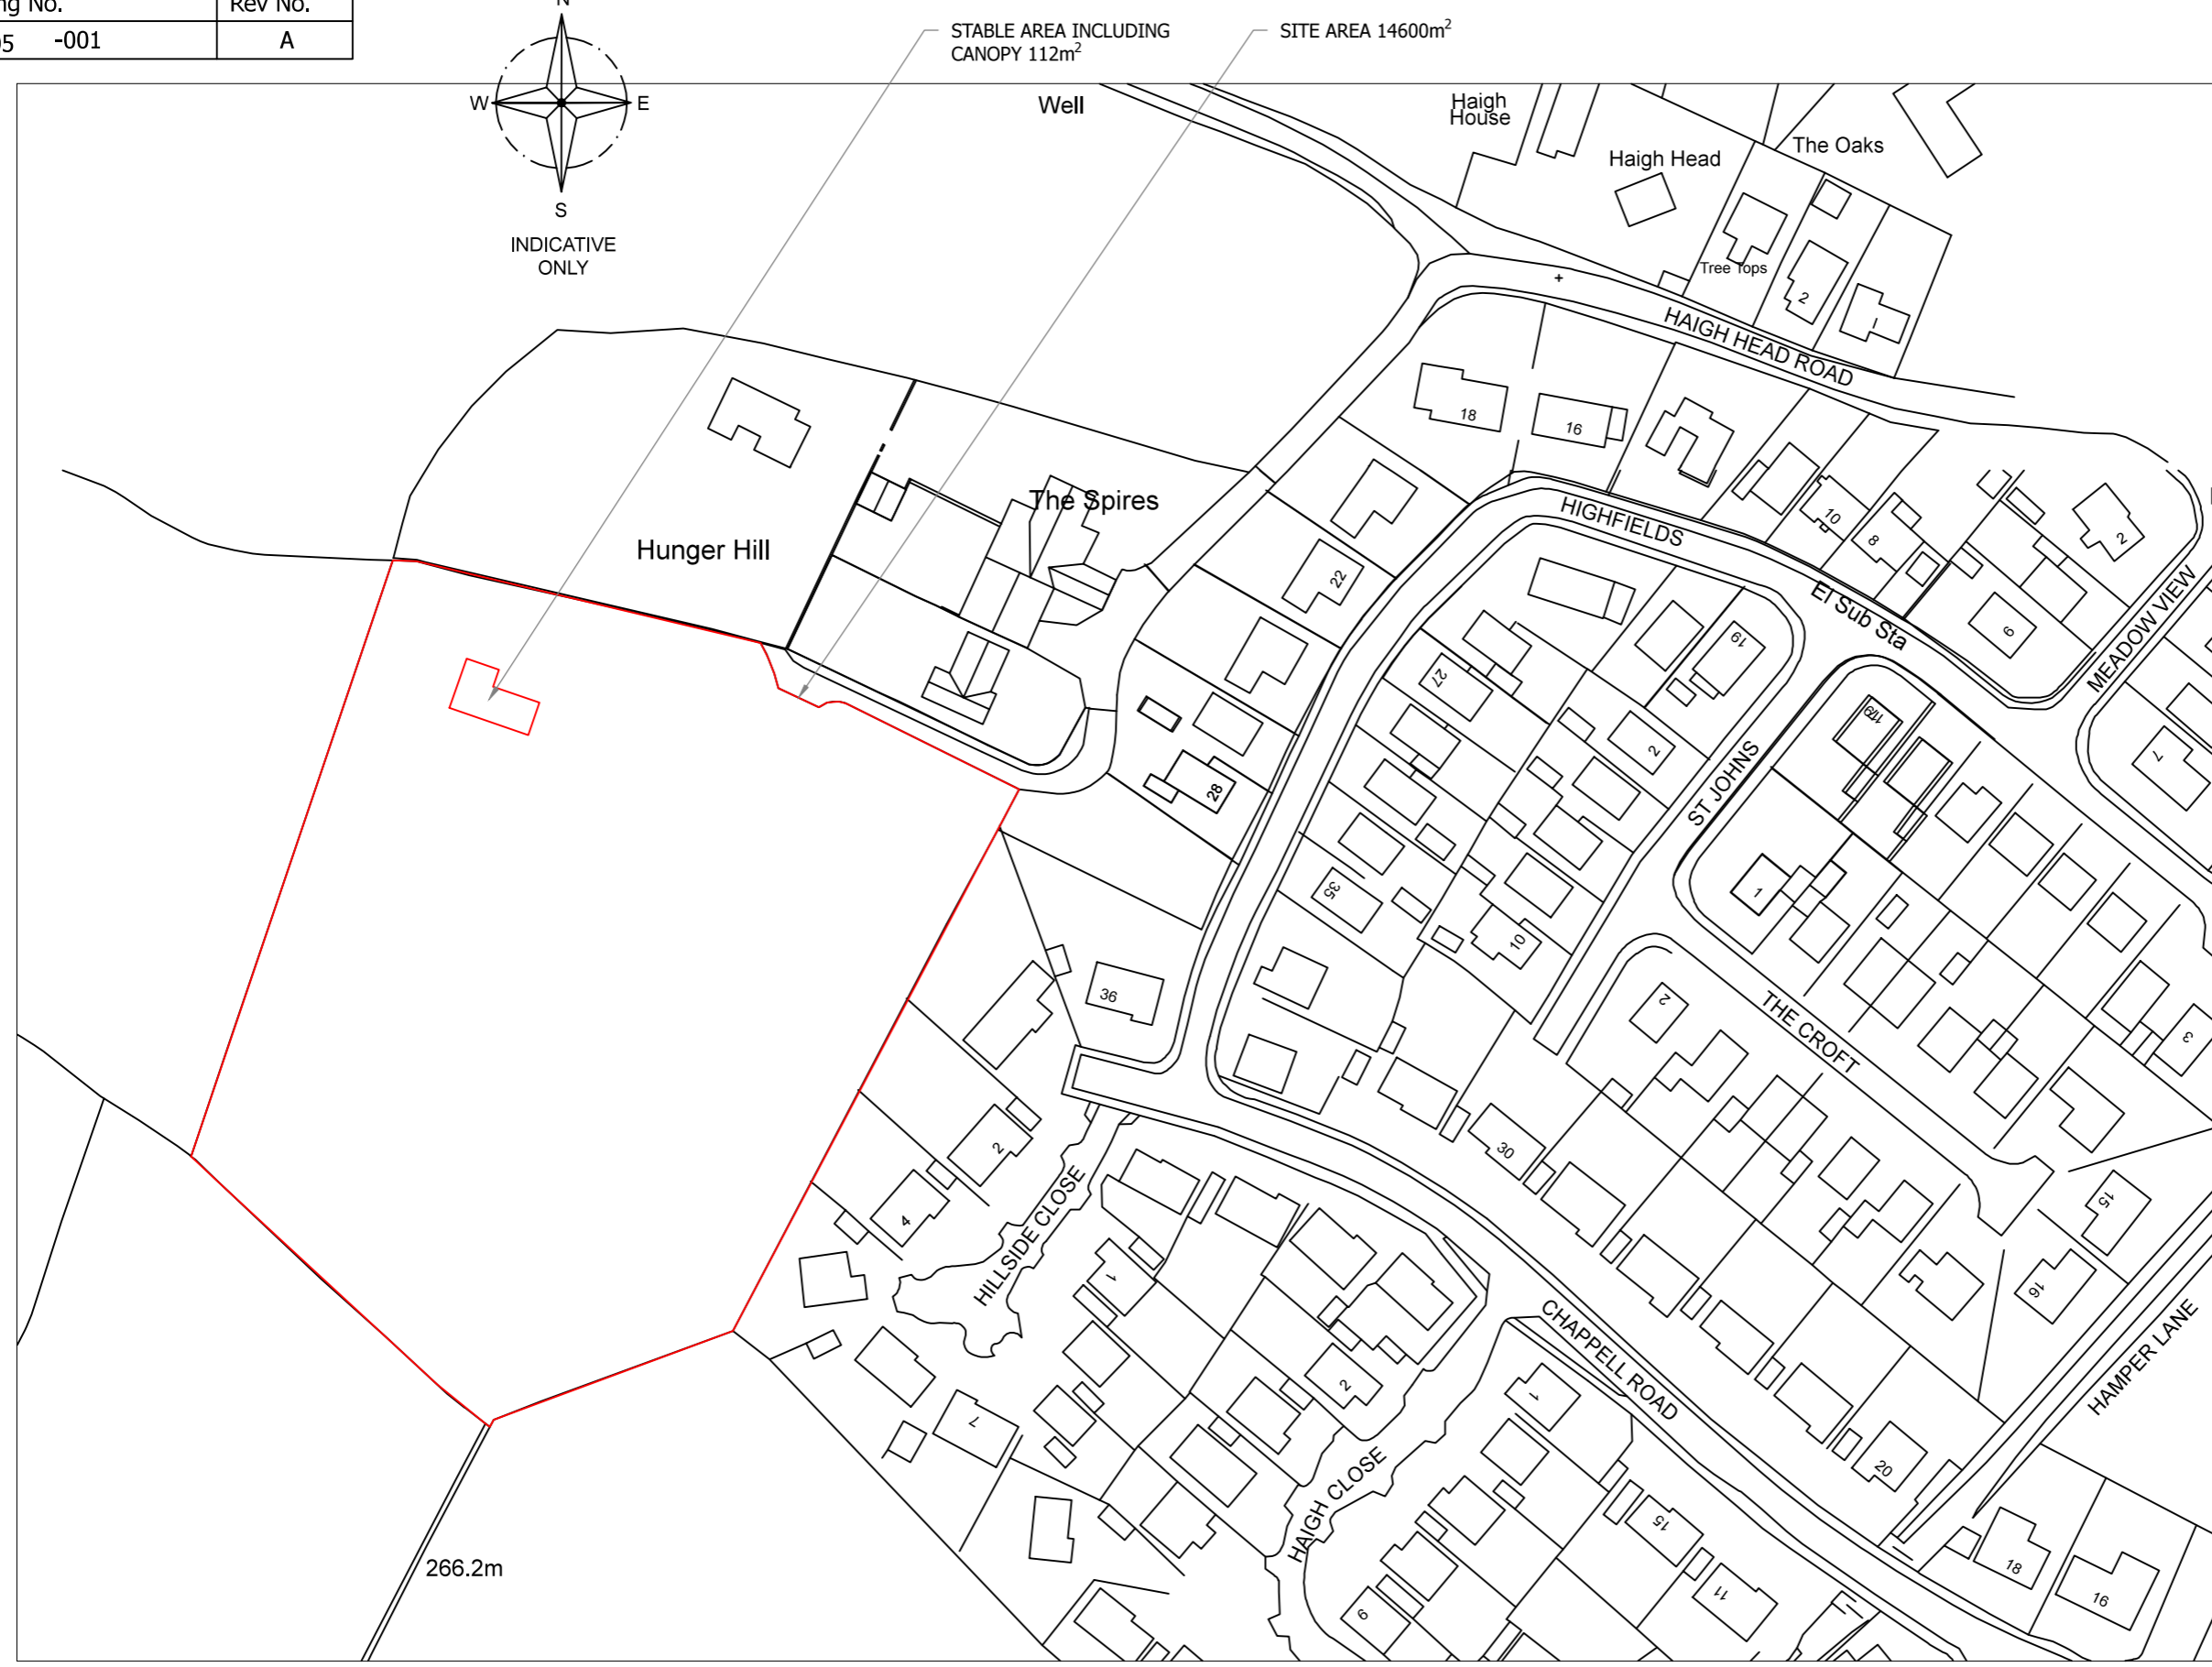


Drawing No.	Rev No.
MAL005 -001	A

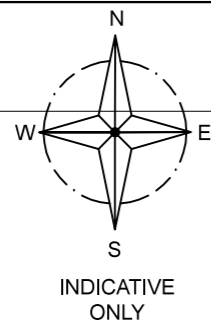

LOCATION PLAN  
SCALE 1:1250 AT A3

DO NOT SCALE: Contractor to check all dimensions and report any omissions or errors

**NOTES**

Rev	Description	By	Chk	App	Date
A	Moved to avoid power lines	JRB			24/10/18

JRB DESIGNS Ltd  
1 Saville Road  
Cudworth  
Barnsley  
S72 8LT  
Tel: 01226 383542  
Fax: 01226 380078  
Mob: 07970 541192  
Email: john@jrbdesigns.co.uk  
This drawing is copyright. © jrbdesigns Ltd.

Client	<b>MR A LINDLEY</b>				
Drawing Title	<b>SITE PLANS</b>				
Address	<b>LAND NEAR HUNGER HILL FARM HAIGH HEAD ROAD HOYLANDSWAINE</b>				
Project Title:	<b>PROPOSED STABLES</b>				
Purpose of Issue:	<b>PLANNING</b>				
Drawing Status	<b>FIRST ISSUE</b>				
Scale at A3	Drawn By	Date			
AS SHOWN	JRB	01/06/2017			
Checked By	Date	Approved By	Date		
AL	01/06/2017	AL	01/06/2017		
Project No.	Drawing No.	Revision			
<b>MAL005</b>	<b>001</b>	<b>A</b>			
APPROVAL <input type="checkbox"/>	INFORMATION <input type="checkbox"/>	TENDER <input type="checkbox"/>	CONTRACT <input type="checkbox"/>	CONSTRUCTION <input type="checkbox"/>	