



Drawing status


Drawn by BJ	Size A1	Scale 1:100
Notes	Status	Rev Date
PRELIMINARY STUDY	P	-

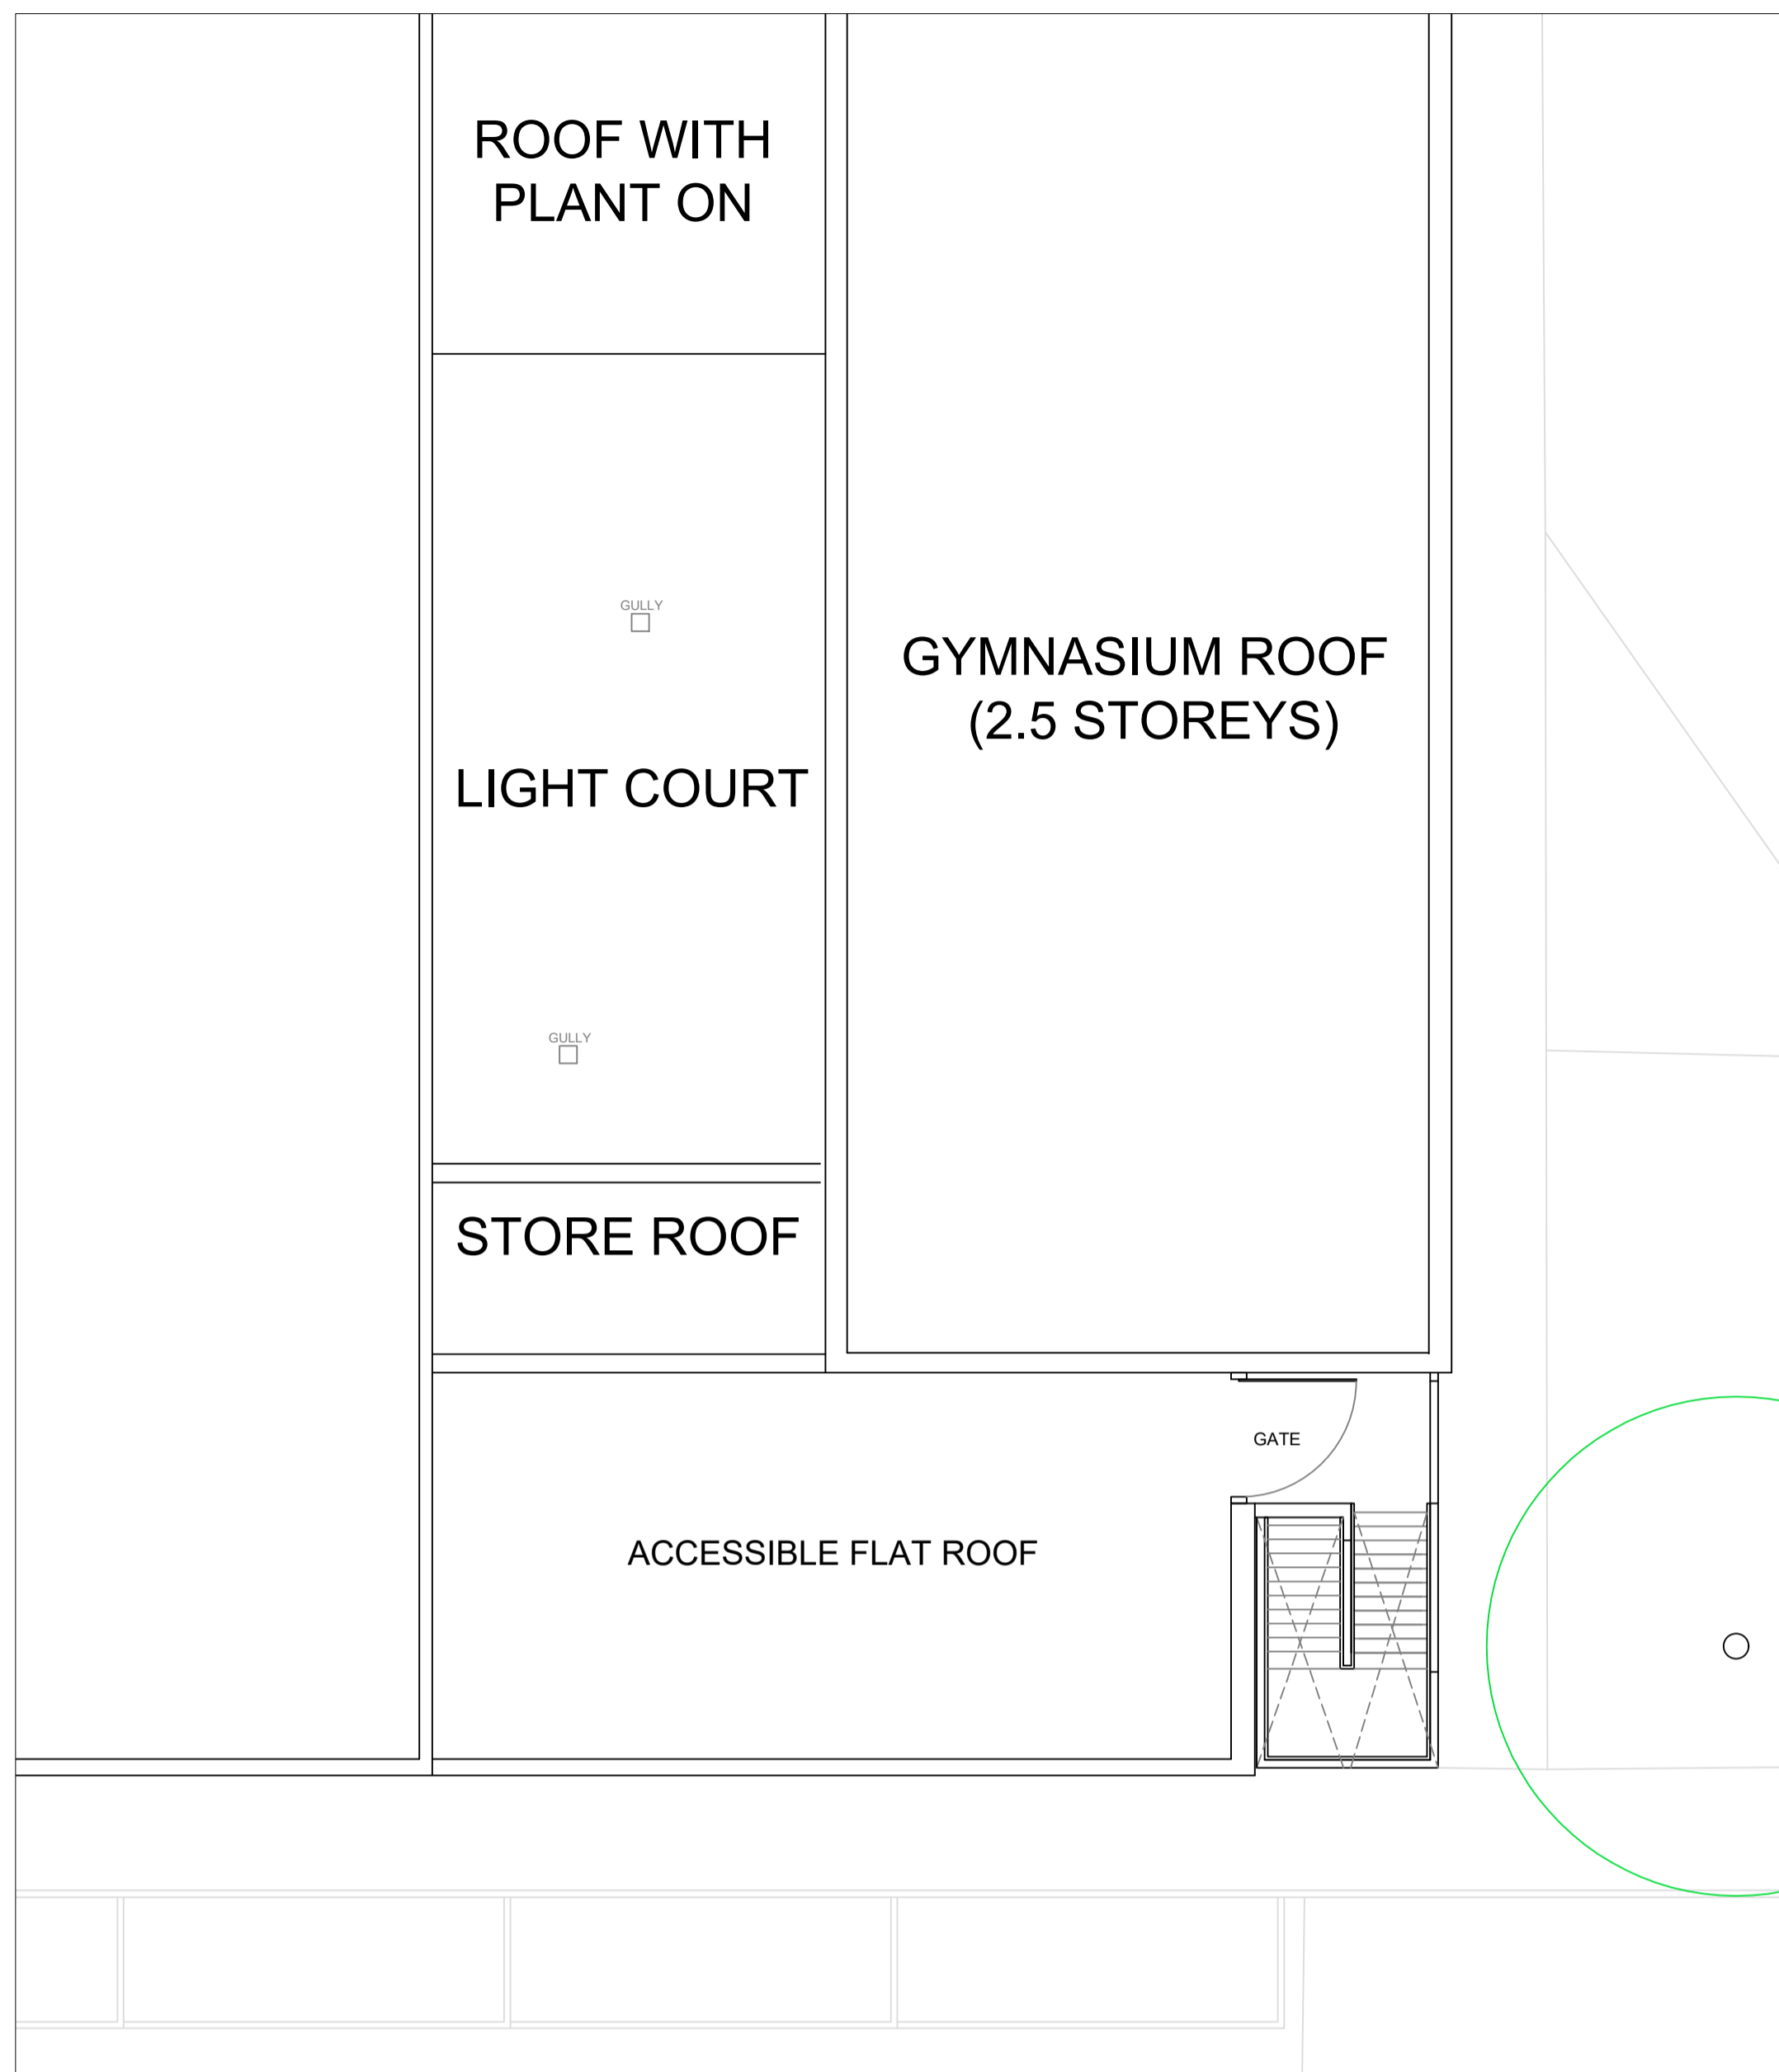


EXISTING ROOF PLAN
1:100

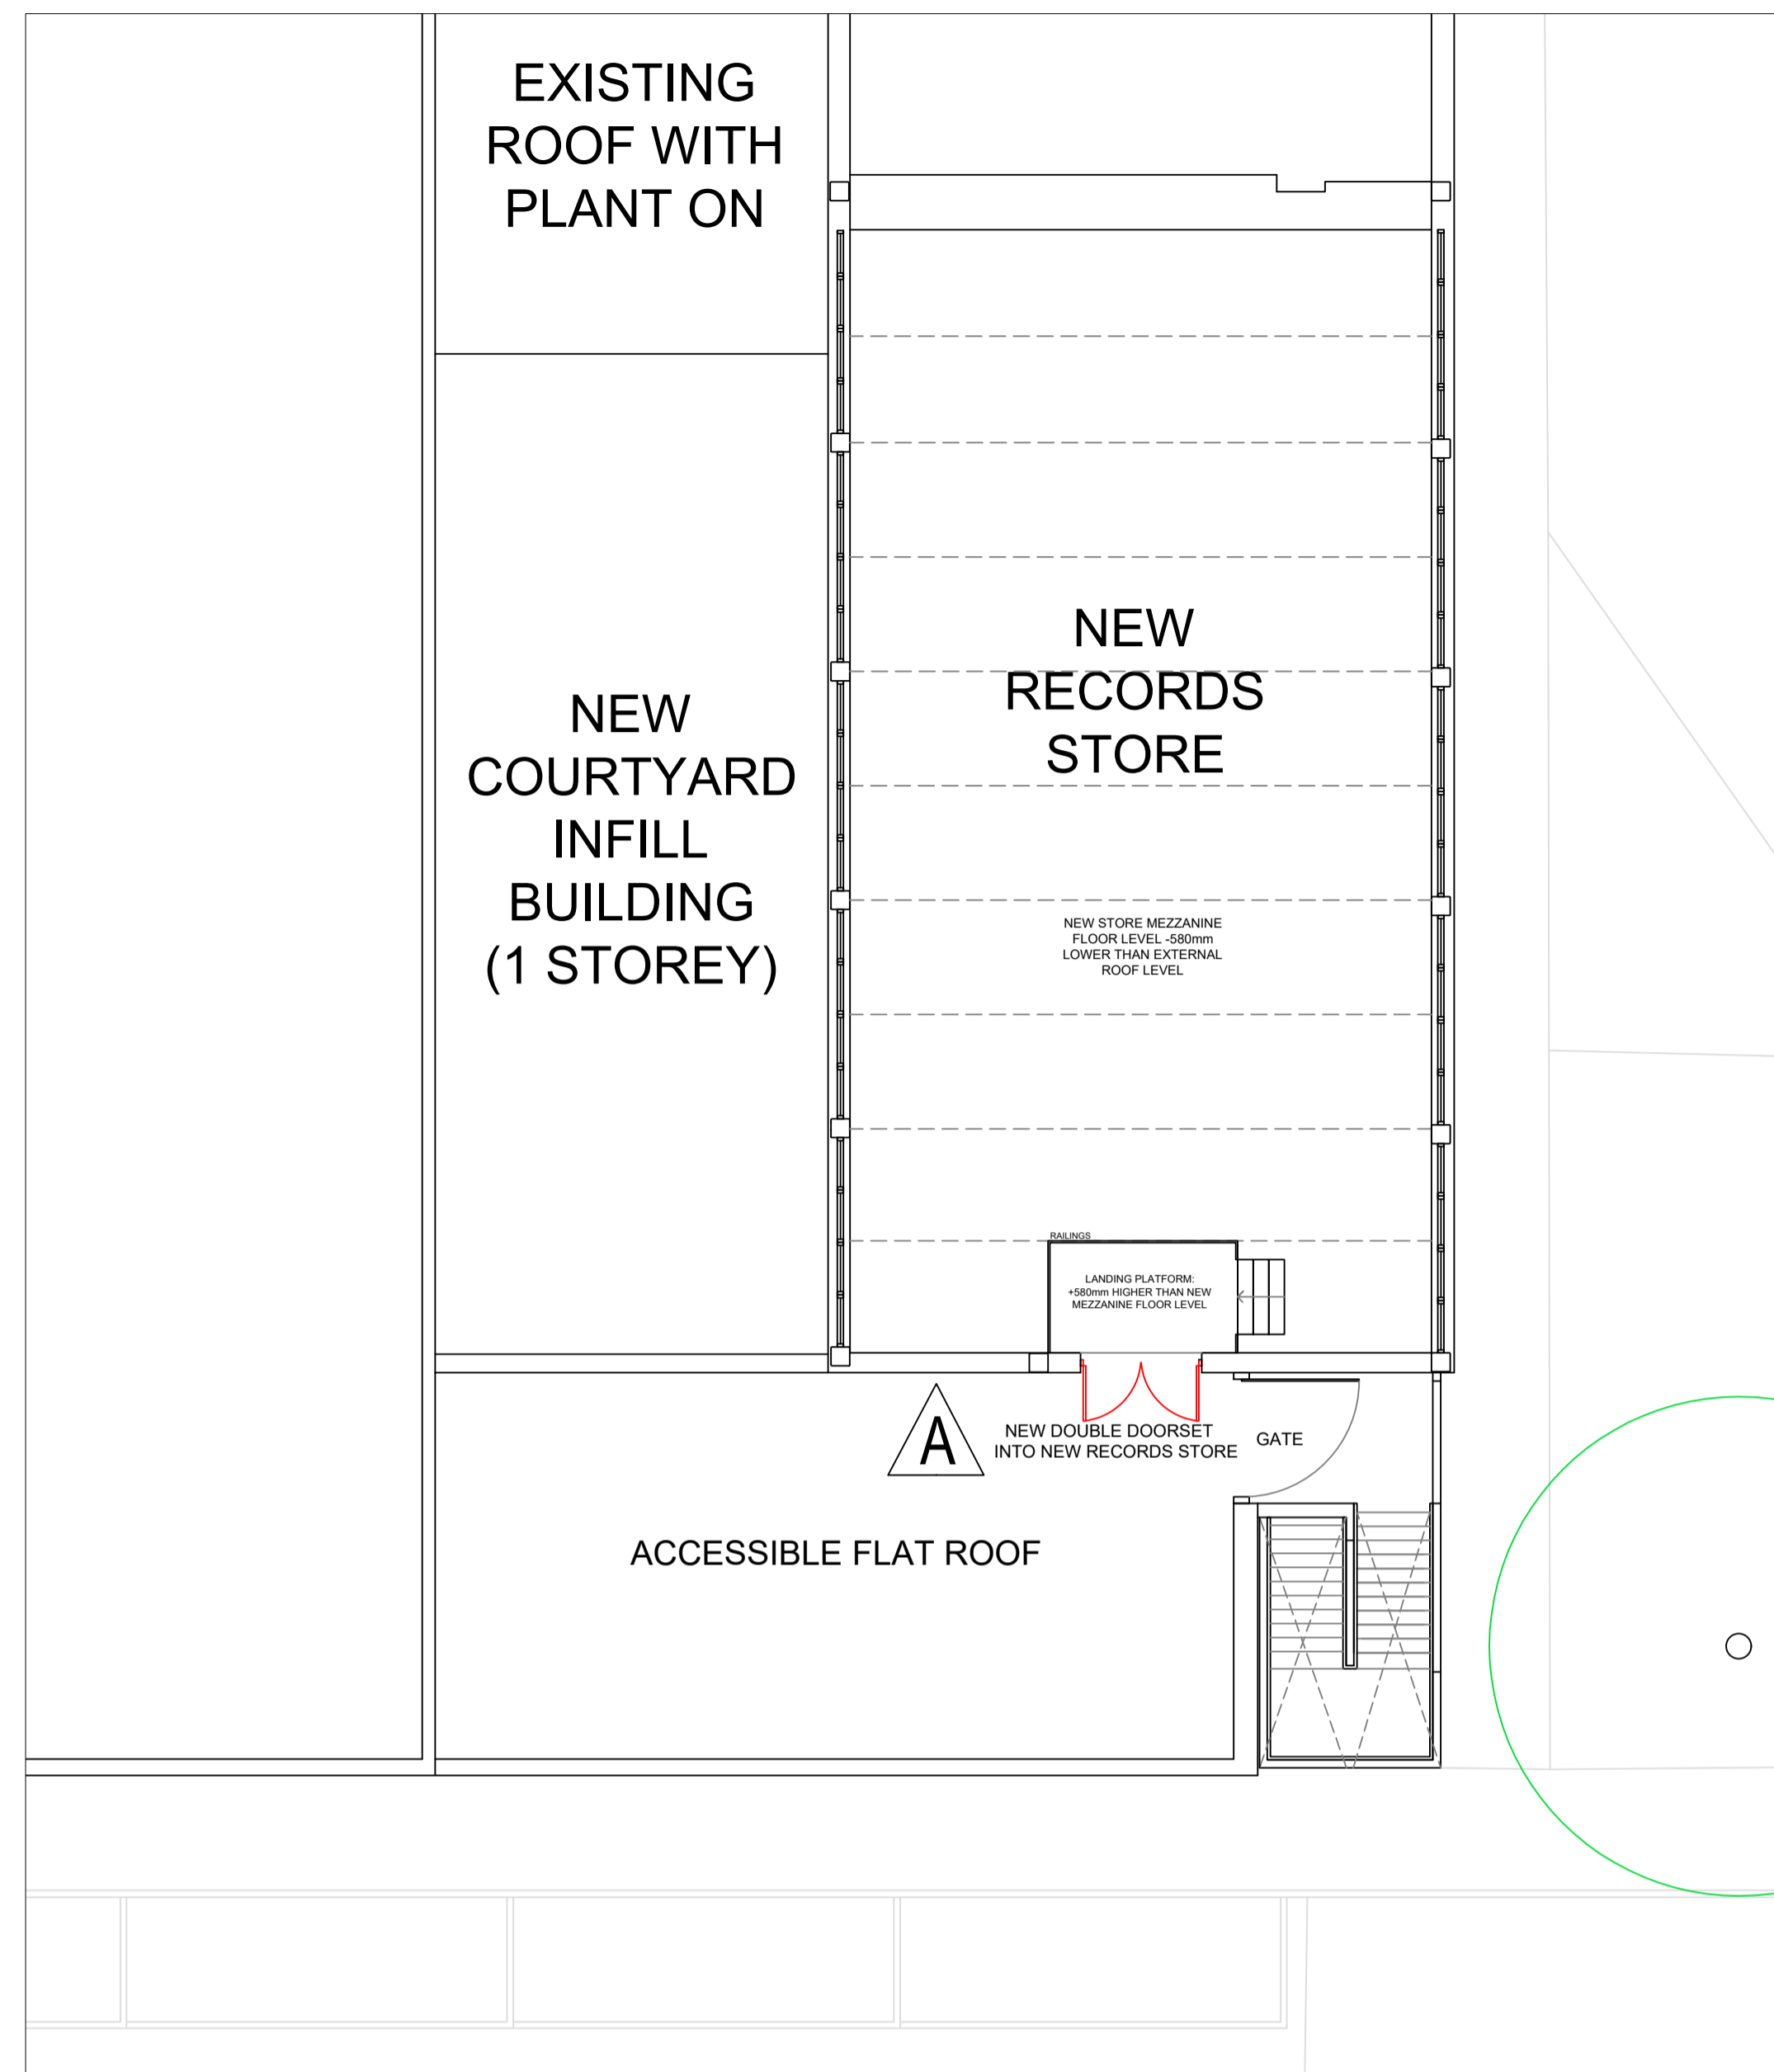

PROPOSED NEW RECORDS STORE 1ST FLOOR PLAN
1:100

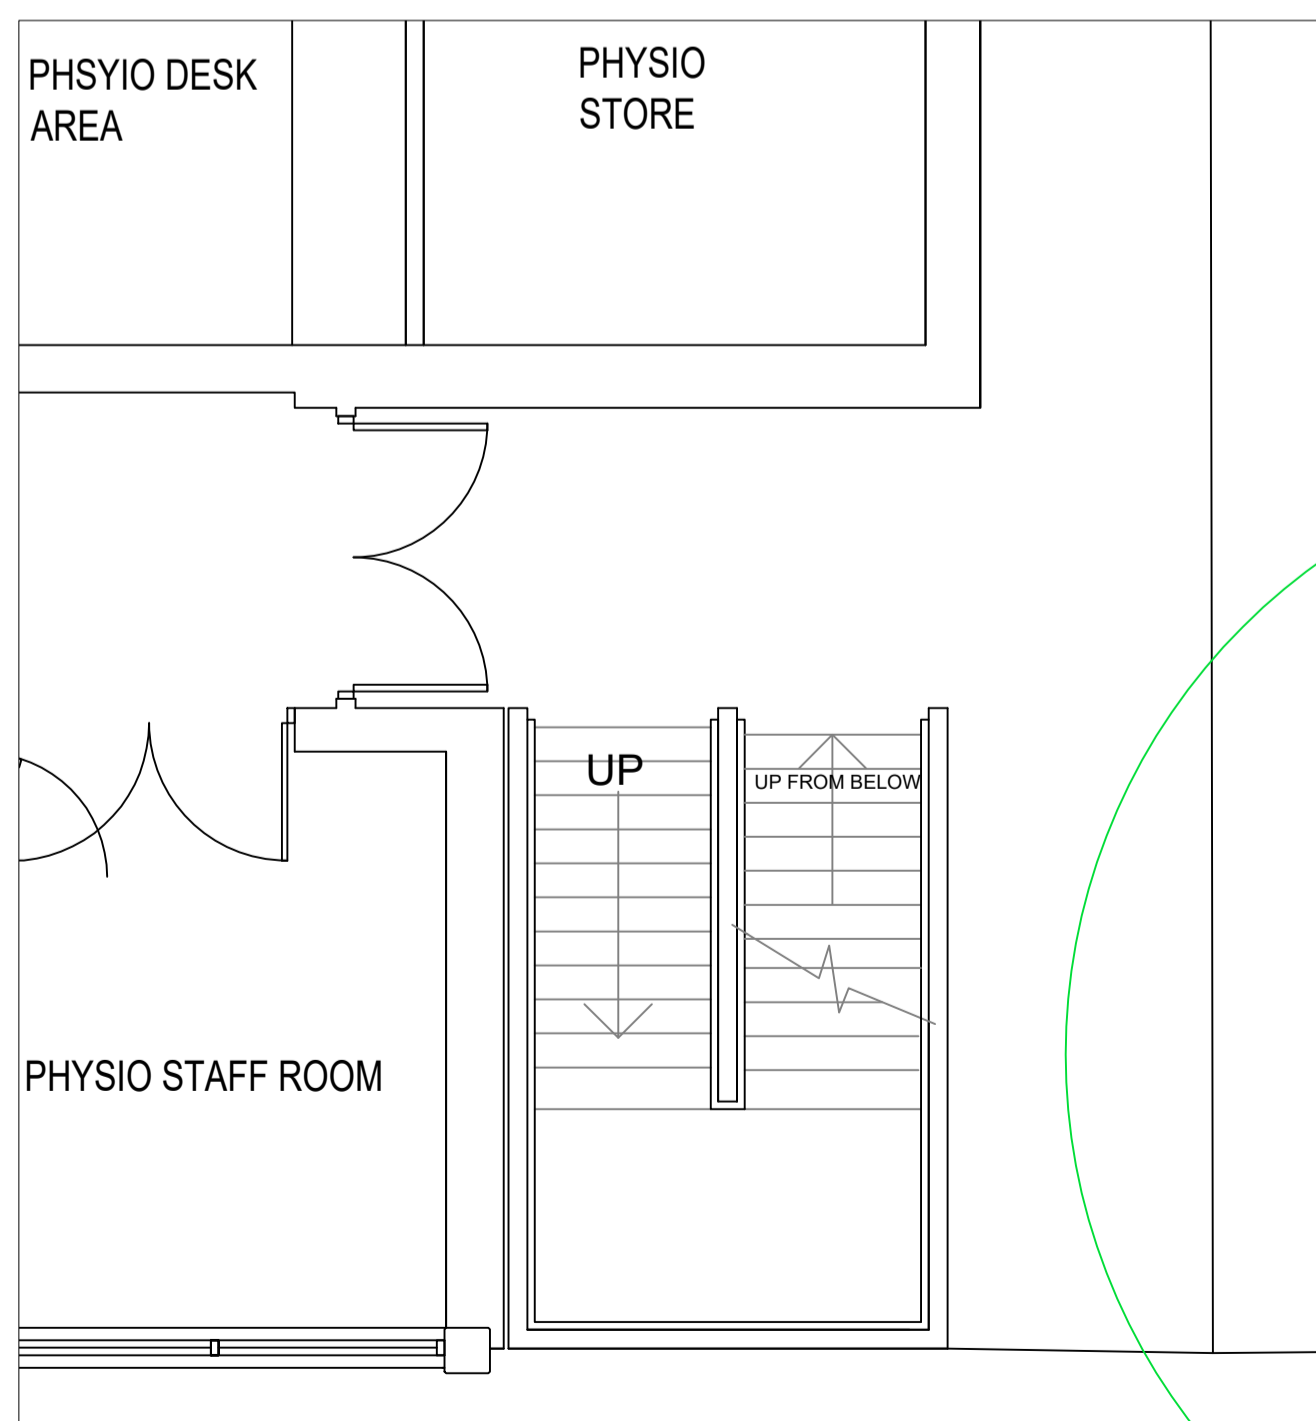

GF PLAN OF EXISTING STAIRS
1:50

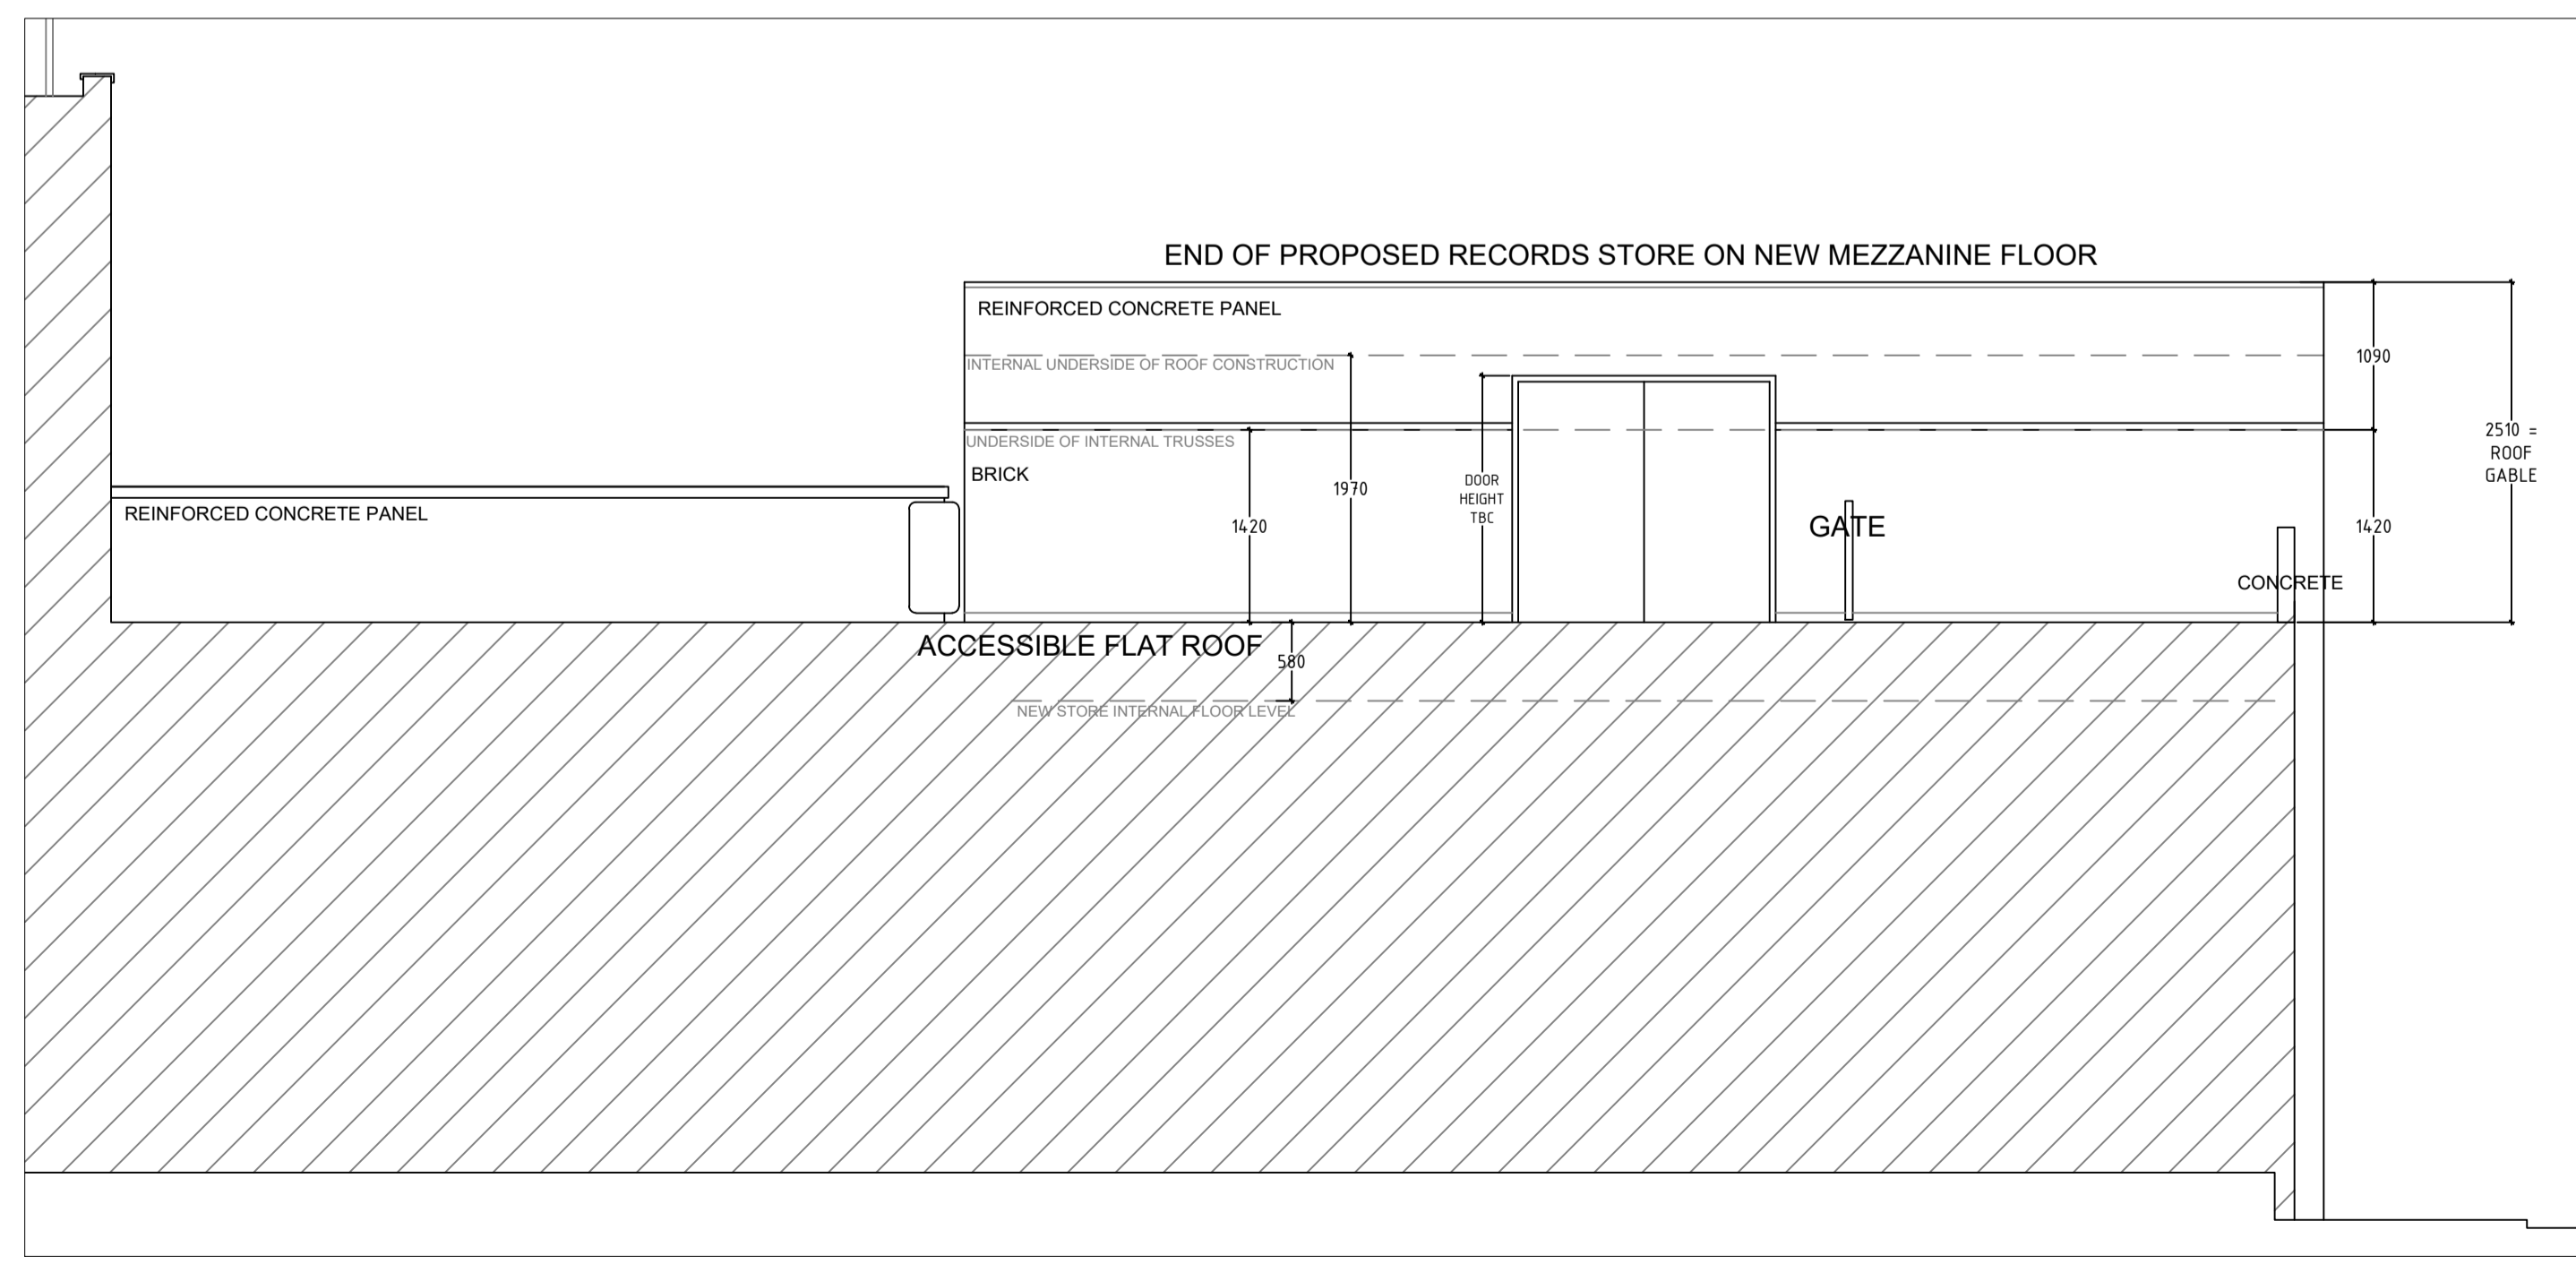

ELEVATION A: PROPOSED NEW RECORDS STORE END ELEVATION
1:50

Drawing status annotation
P-Preliminary T-Tender D-Design (post preliminary) C-Construction As-As Built

Client

BARNSELY HOSPITAL NHS
FOUNDATION TRUST

Project title

SAU AMAC PROJECT

Project no

170/028

Drawing title

ROOF AND STAIRS DETAILS

Drawing no

(S-)03

Status Revision

P -