


PRINTS TO SCALE ON A4

PARK AVENUE

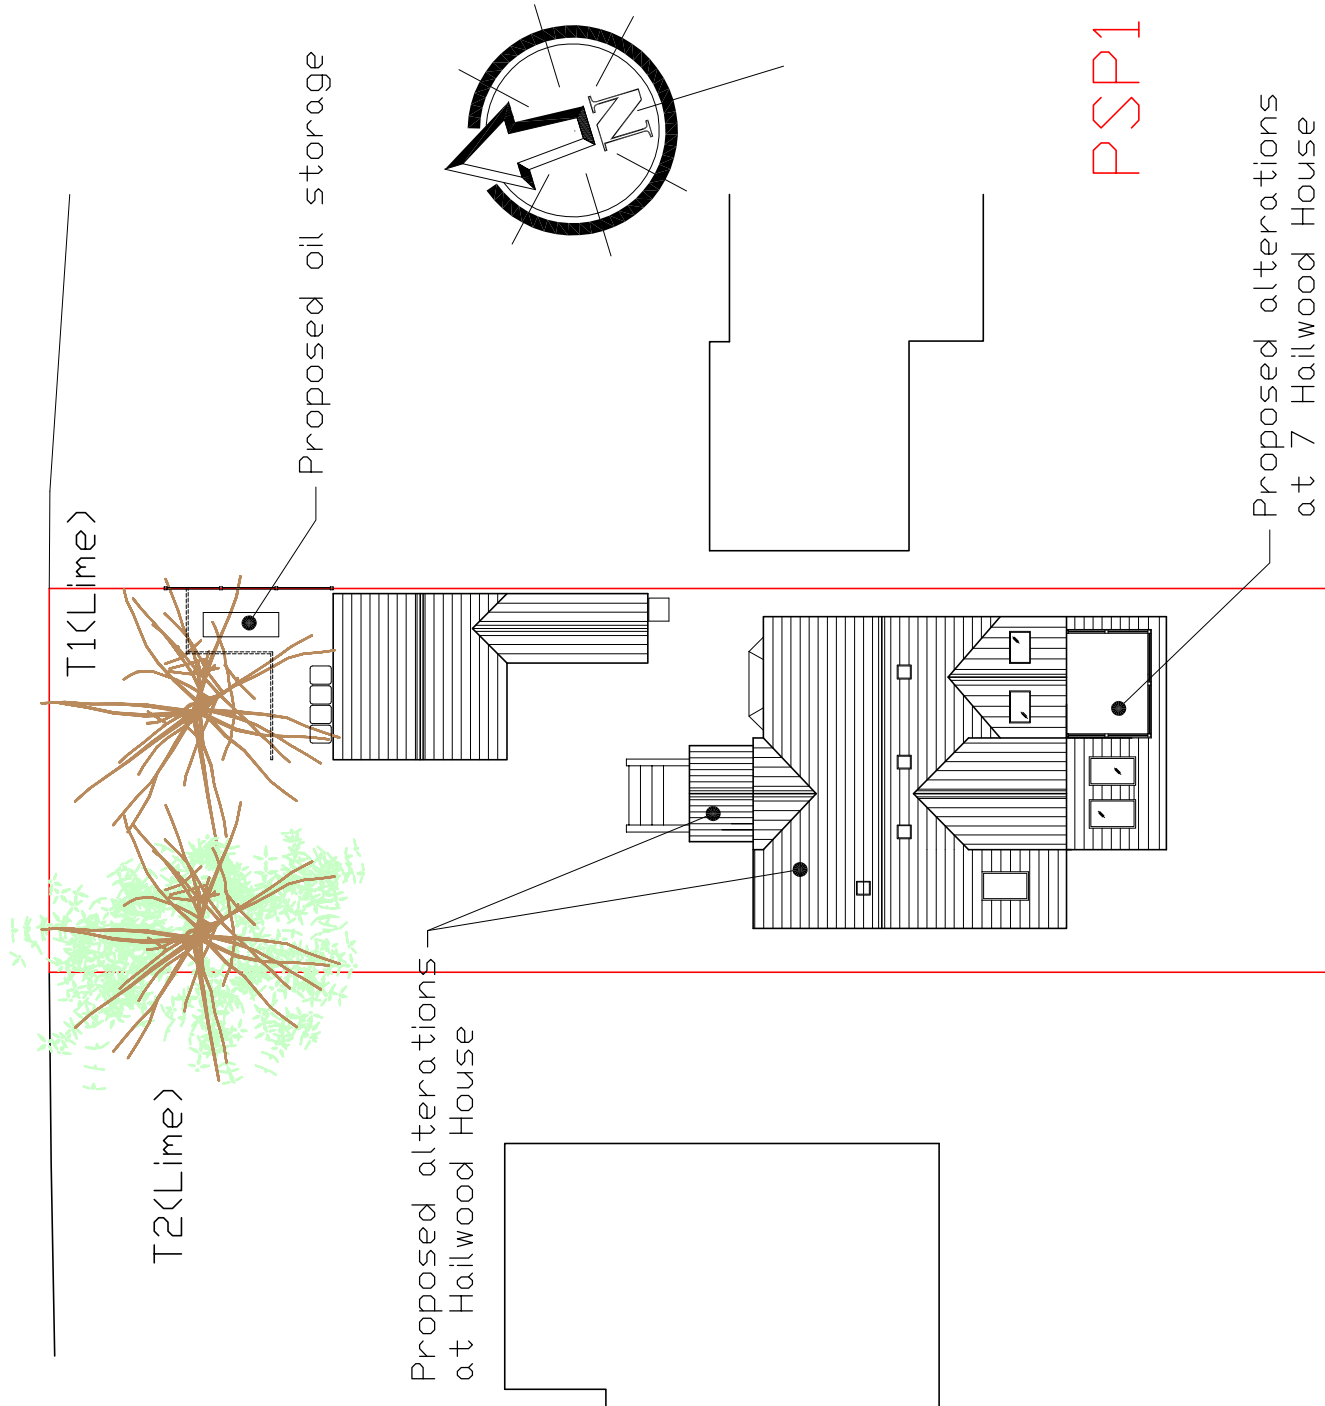

HAILWOOD HOUSE

SITE PLAN

PARK AVENUE, WORTLEY,

SHEFFIELD, S35 7DR


SCALE 1:250

PRINTS TO SCALE ON A4

PARK AVENUE

T1(Lime)

T2(Lime)

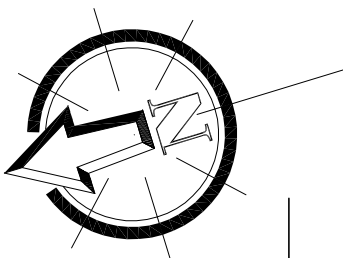

ESP1

HAILWOOD HOUSE

SITE PLAN

PARK AVENUE, WORTLEY,

SHEFFIELD, S35 7DR

SCALE 1:250