


FIRST FLOOR PLAN

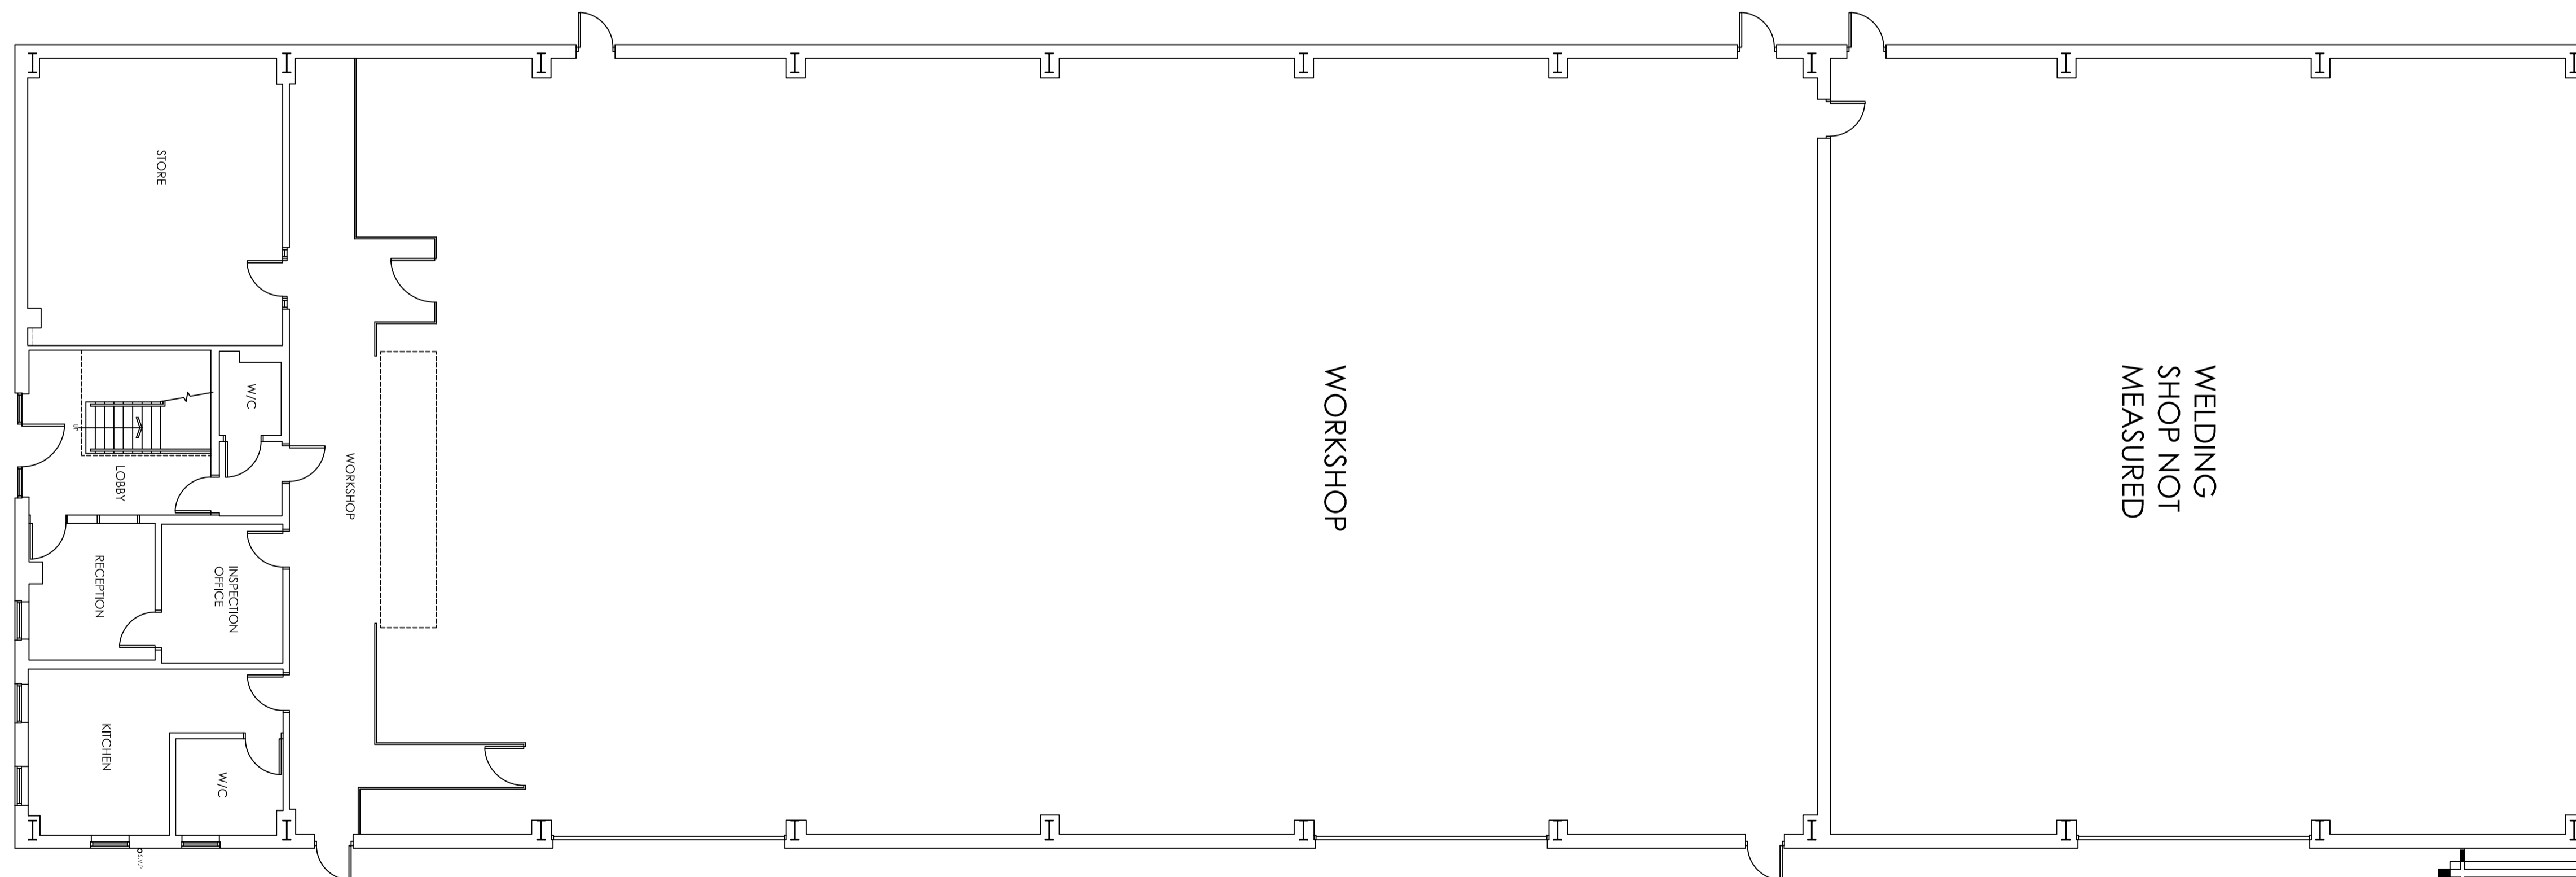

GROUND FLOOR PLAN

		OFFICE ONE, DRILL HALL, 11 EASTGATE, BARNSELEY, S70 2EU		Phone: 01226 208482 Email: info@whiteagus.co.uk Web: www.whiteagus.co.uk	
Project: PROPOSED 2ND FLOOR EXTENSION AT TapcoEnpro, SHAWFIELD ROAD, BARNSELEY S71 3HS			Client: TapcoEnpro		
Drawing Title: GROUND AND FIRST FLOOR ADDITIONAL PLANS FOR PLANNING OFFICER AS EXISTING		Date: JUNE 2024	Scale: 1:100 @ A1	Ref: 24-021	
Date: 05-07-24	Suffix: A	Description: ADDITIONAL DETAILS FOR PLANNING OFFICER	Date:	Suffix:	Description: