


LOCATION PLAN
SCALE 1:2500

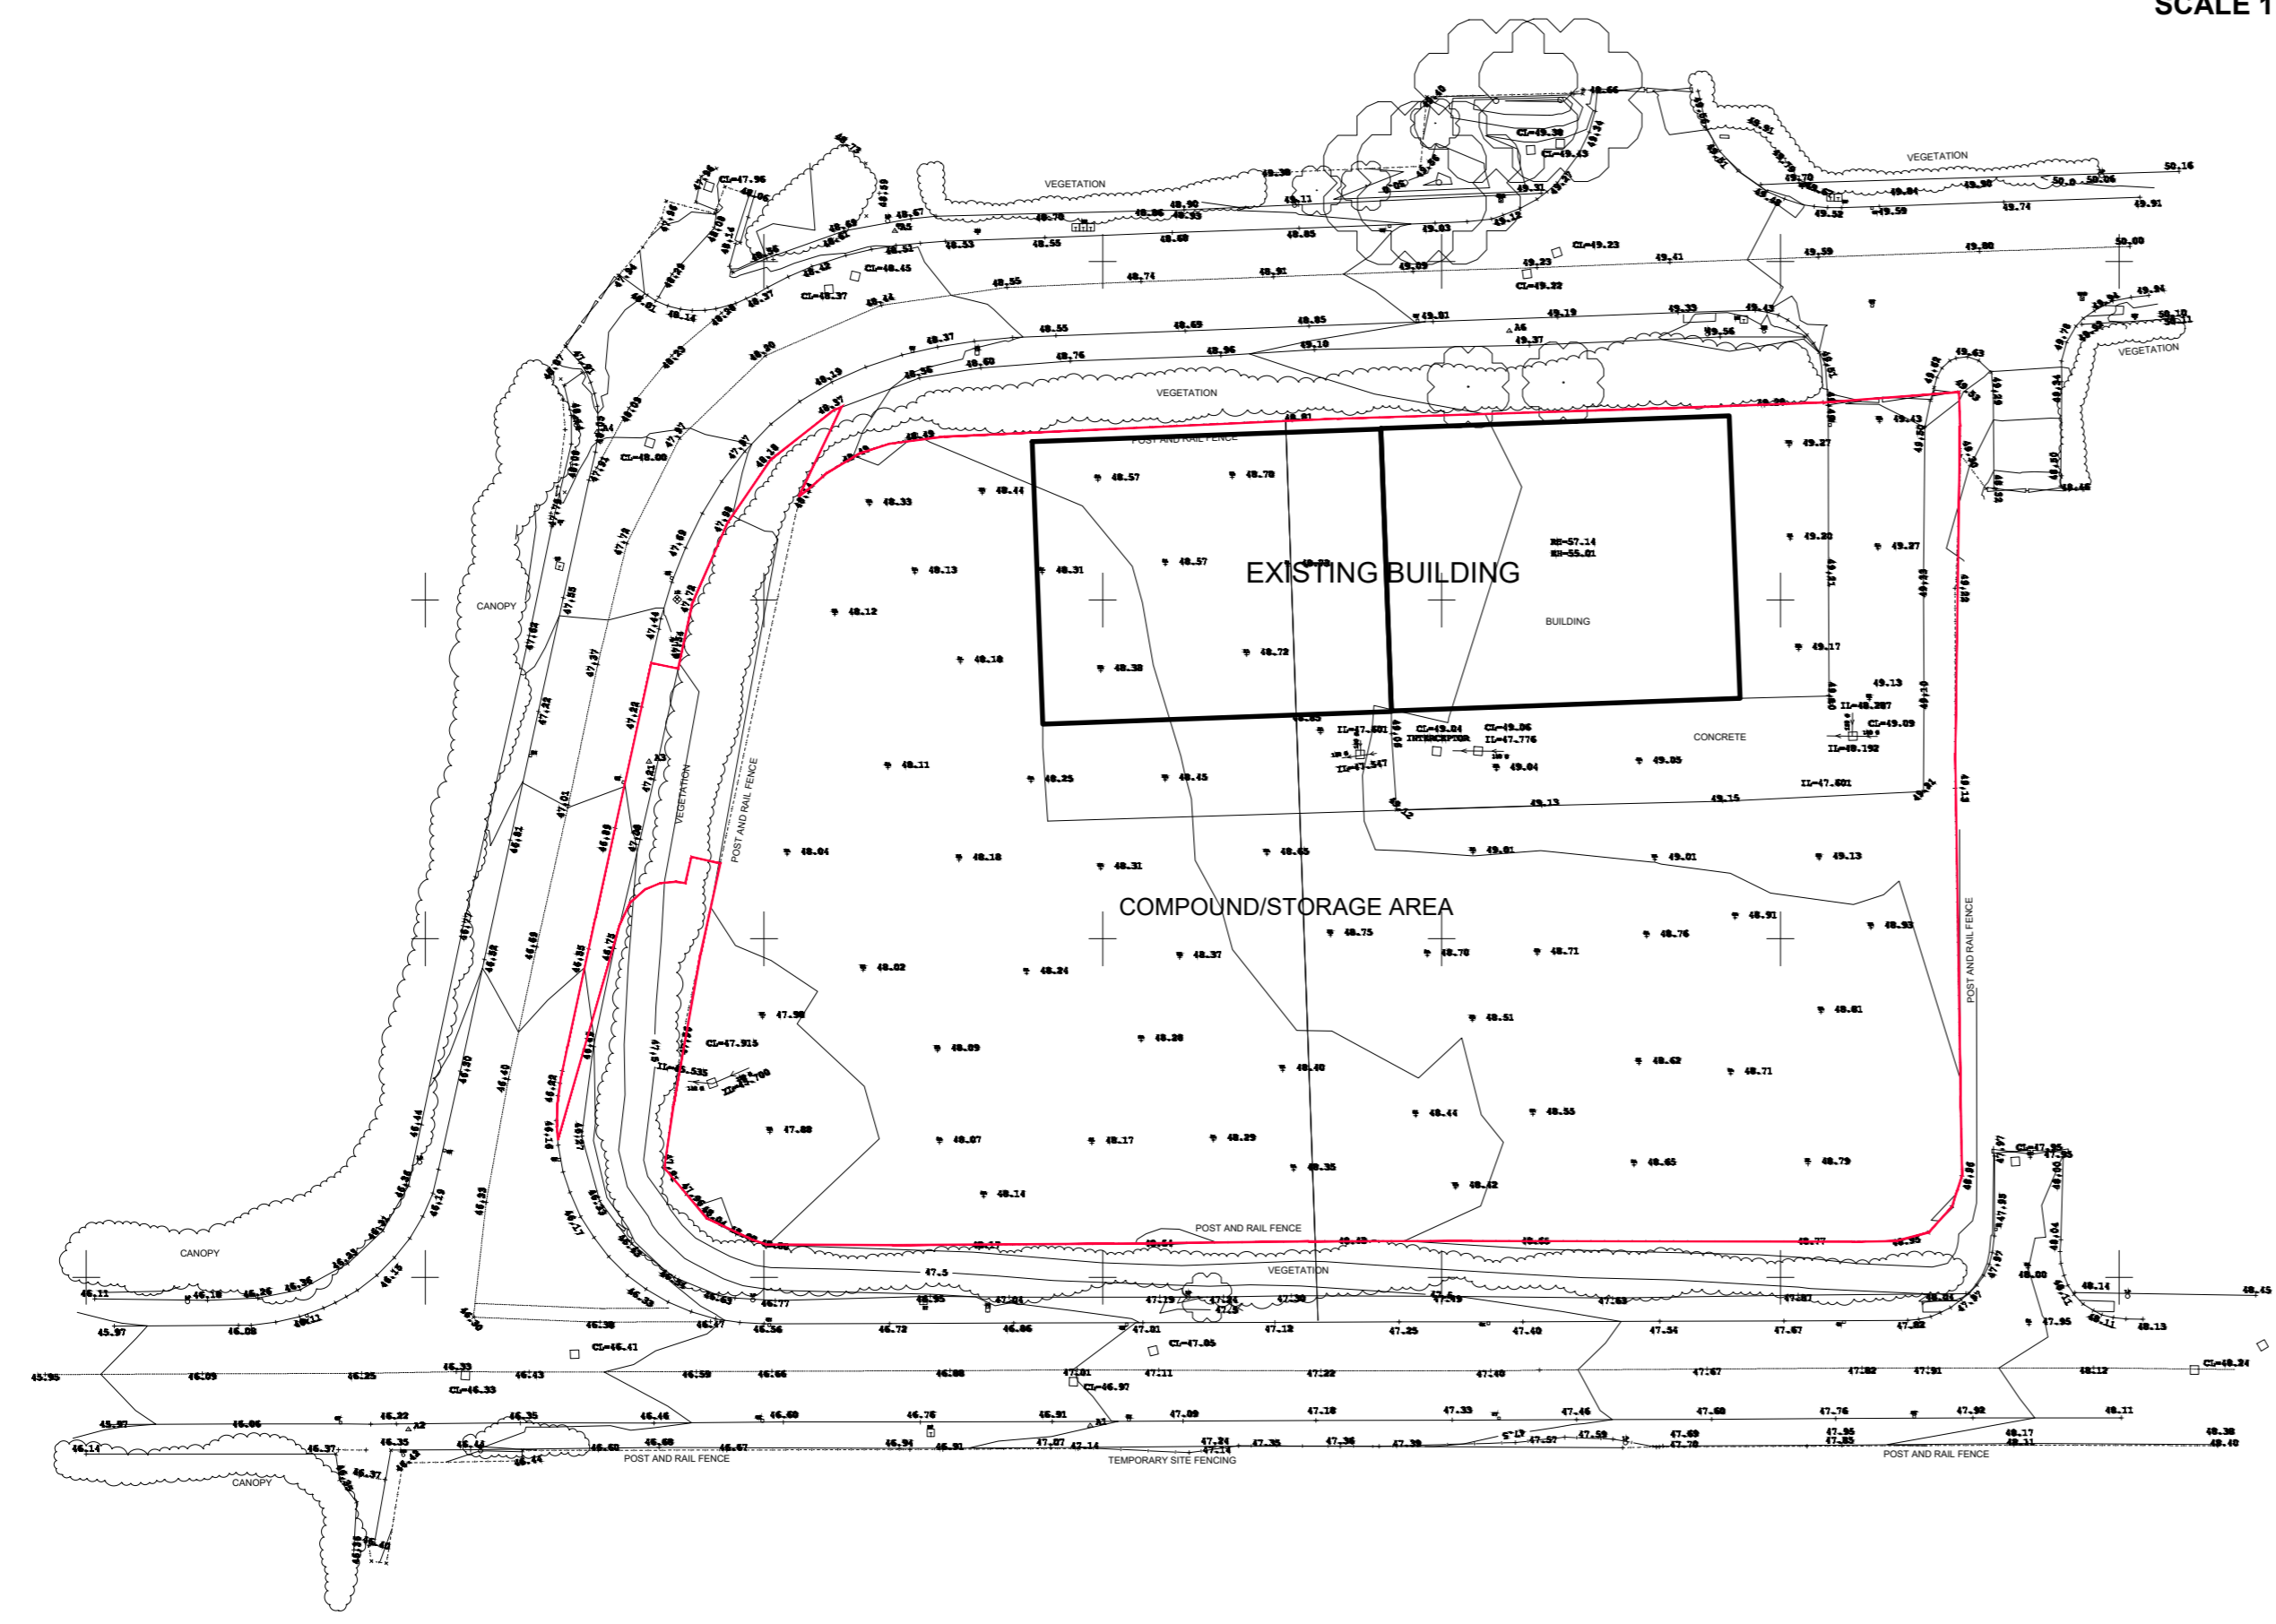

SITE PLAN
SCALE 1:500

1. THIS DRAWING AND THE COPYRIGHTS AND PATENTS THEREIN ARE THE PROPERTY OF NYP ARCHITECTURAL LTD. REGISTERED IN ENGLAND AND WALES NO. PENDING AND MAY BE USED OR REPRODUCED ONLY UNDER CONTRACT.
2. CONTRACTORS AND SUB-CONTRACTORS MUST CHECK AND AGREE ALL DIMENSIONS BEFORE PREPARING SHOP DRAWINGS OR COMMENCING WORK ON SITE.
3. CONTRACTORS ARE RESPONSIBLE FOR INFORMING THE DESIGNER OF ANY DISCREPANCY DISCOVERED ON THIS DRAWING OR BETWEEN THIS DRAWING AND ANY OTHER RELATED DOCUMENT ISSUED UNDER THE STANDARD FORM OF CONTRACT IN RESPECT OF THE WORK.
4. WRITTEN DIMENSIONS ONLY ARE TO BE USED FROM THIS DRAWING. IF IN ANY DOUBT ASK FOR CLARIFICATION.

Revisions		
Date	Suffix	Description

Notes.



BBIC, INNOVATION WAY, BARNSELEY, S75 1JL
Tel: 01228 209859, E: scott@nypas.co.uk

Project:
NEW ACCESS OFF PHOENIX LANE THURNSCOE S63-0BD

Drawing Title:
SITE & LOCATION PLANS AS EXISTING

Client:
JFS JOINERY MANUFACTURERS LTD
Date:
FEB 2026

Scale:
AS INDICATED

Ref.	Dwg. No.	Rev.
2025/173	01	

SHEET 0025_02