

COPYRIGHT:  
 THIS DRAWING AND THE DESIGNS DEPICTED THEREON ARE THE COPYRIGHT  
 OF EYRE ASSOCIATES LIMITED

ALL DRAWINGS AND DIMENSIONS TO BE CHECKED AND ANY DISCREPANCIES  
 TO BE REPORTED PRIOR TO THE COMMENCEMENT OF WORKS OR  
 PRODUCTION OF SHOP DRAWINGS

NO DIMENSIONS TO BE SCALED FROM THIS DRAWING UNLESS APPROVED BY  
 A REPRESENTATIVE OF THE COMPANY


ALL WORK TO BE CARRIED OUT IN ACCORDANCE WITH THE BUILDING  
 REGULATIONS AND THE REQUIREMENTS OF THE LOCAL AUTHORITY

REVISIONS

REF.	DESCRIPTION	BY	CHK	DATE




Proposed Front Elevation  
 (Scale 1:50)

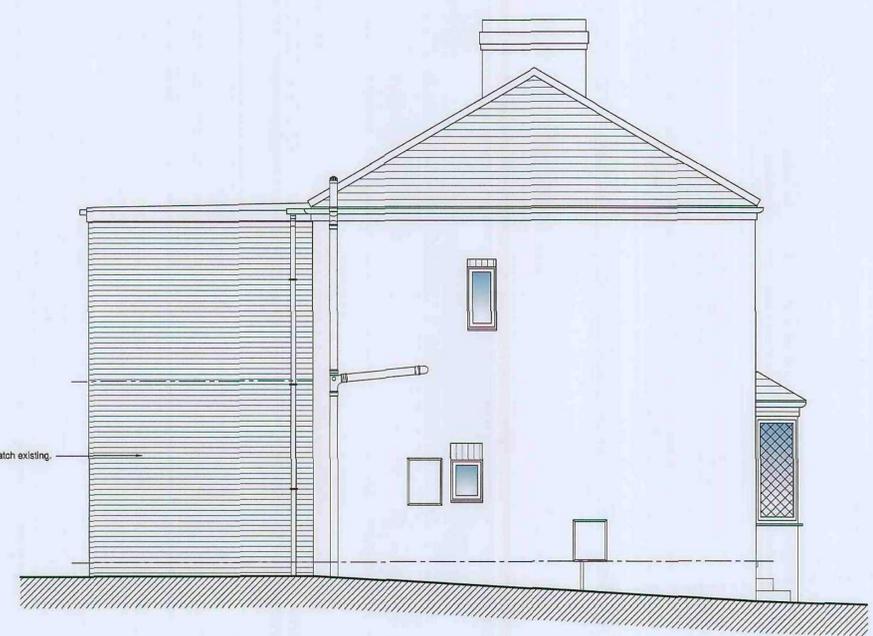


Proposed Side Elevation  
 (Scale 1:50)




Proposed Rear Elevation  
 (Scale 1:50)

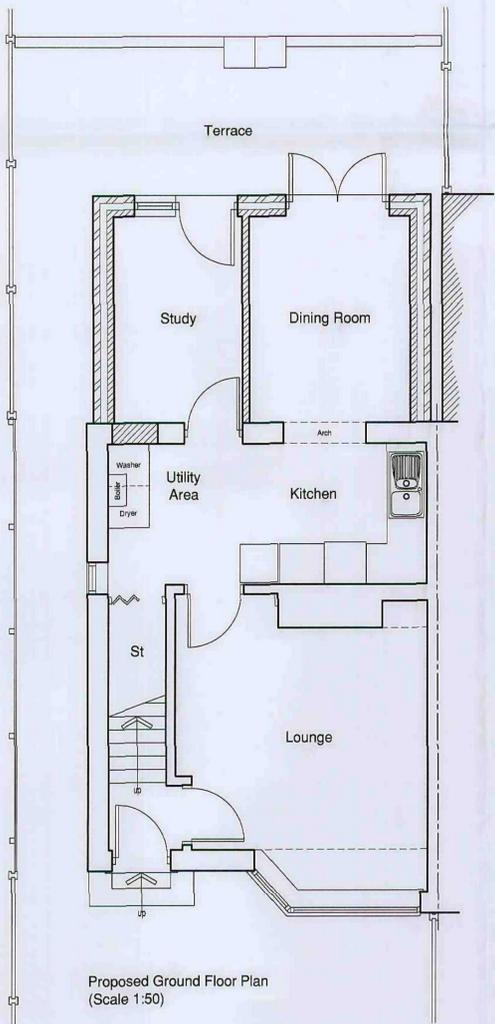

Proposed Ground Floor Plan  
 (Scale 1:50)

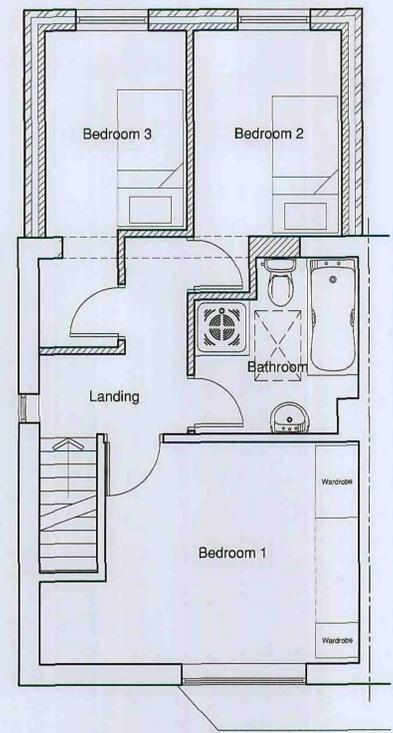

Proposed First Floor Plan  
 (Scale 1:50)

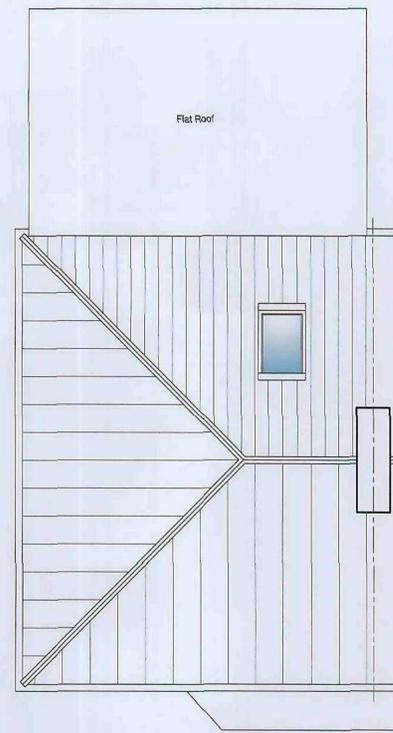

Proposed Roof Plan  
 (Scale 1:50)

Barnsley Metropolitan  
 Borough Council  
 - 5 NOV 2009  
 Corporate Mail Room

**EYRE ASSOCIATES LIMITED**

ARCHITECTURAL SERVICES

3 LOW CROFT  
 WOMBWELL, BARNESLEY, SOUTH YORKSHIRE  
 S73 0DX

tel: 01226 341121

mob: 07799 143586

web: www.eyreassociates.co.uk

e-mail: enquiries@eyreassociates.co.uk

CLIENT  
**MR A HARNESS**

PROJECT  
**PROPOSED EXTENSION  
 25 KINGSWAY  
 WOMBWELL**

DRAWING TITLE  
**PROPOSED PLANS & ELEVATIONS**

SCALES	DATE	DRAWN	CHKD
1:50	31.10.09	CAE	
DRAWING No. 09.0027/03			REV




Existing Front Elevation  
(Scale 1:50)




Existing Side Elevation  
(Scale 1:50)




Existing Rear Elevation  
(Scale 1:50)

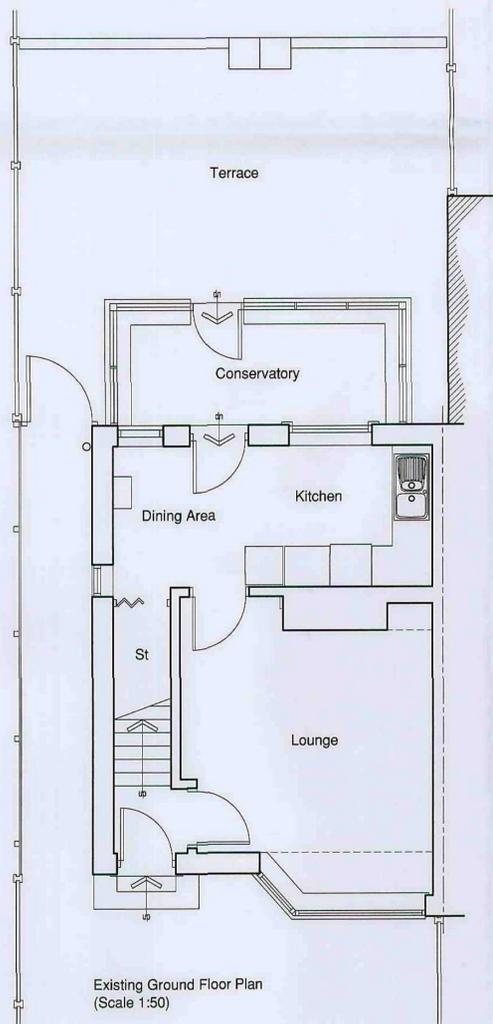

Existing Ground Floor Plan  
(Scale 1:50)

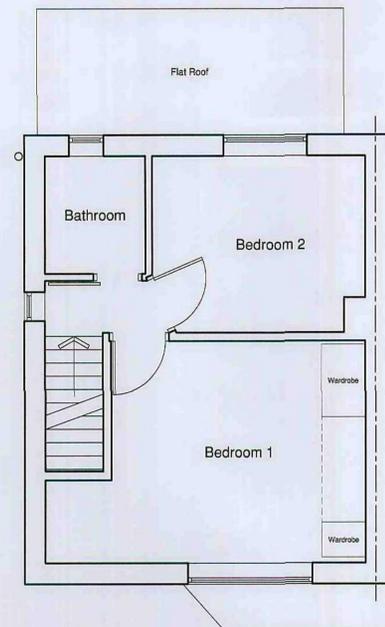

Existing First Floor Plan  
(Scale 1:50)

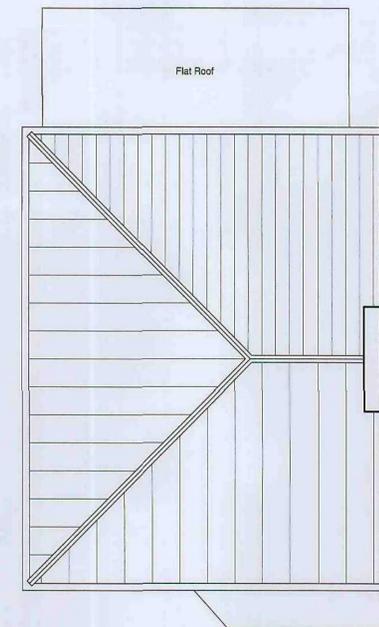

Existing Roof Plan  
(Scale 1:50)

COPYRIGHT:  
THIS DRAWING AND THE DESIGNS DEPICTED THEREON ARE THE COPYRIGHT  
OF EYRE ASSOCIATES LIMITED  
ALL DRAWINGS AND DIMENSIONS TO BE CHECKED AND ANY DISCREPANCIES  
TO BE REPORTED PRIOR TO THE COMMENCEMENT OF WORKS OR  
PRODUCTION OF SHOP DRAWINGS  
NO DIMENSIONS TO BE SCALED FROM THIS DRAWING UNLESS APPROVED BY  
A REPRESENTATIVE OF THE COMPANY  
ALL WORK TO BE CARRIED OUT IN ACCORDANCE WITH THE BUILDING  
REGULATIONS AND THE REQUIREMENTS OF THE LOCAL AUTHORITY

REVISIONS

REF.	DESCRIPTION	BY	CHK	DATE

Barnsley Metropolitan  
Borough Council  
- 5 NOV 2009  
Corporate Mail Room

**EYRE ASSOCIATES LIMITED**

ARCHITECTURAL SERVICES

3 LOW CROFT  
WOMBWELL, BARNSELEY, SOUTH YORKSHIRE  
S73 0DX

tel: 01226 341121

mob: 07799 143586

web: www.eyreassociates.co.uk

e-mail: enquiries@eyreassociates.co.uk

CLIENT  
**MR A HARNES**

PROJECT  
**PROPOSED EXTENSION  
25 KINGSWAY  
WOMBWELL**

DRAWING TITLE  
**EXISTING PLANS & ELEVATIONS**

SCALES	DATE	DRAWN	CHKD
1:50	12.10.09	CAE	
DRAWING No.			REV
09.0027/02			