


Proposed Elevation A
 scale: 1:50


Proposed Elevation C
 scale: 1:50

Proposed Elevation B
 scale: 1:50


Proposed Elevation D
 scale: 1:50

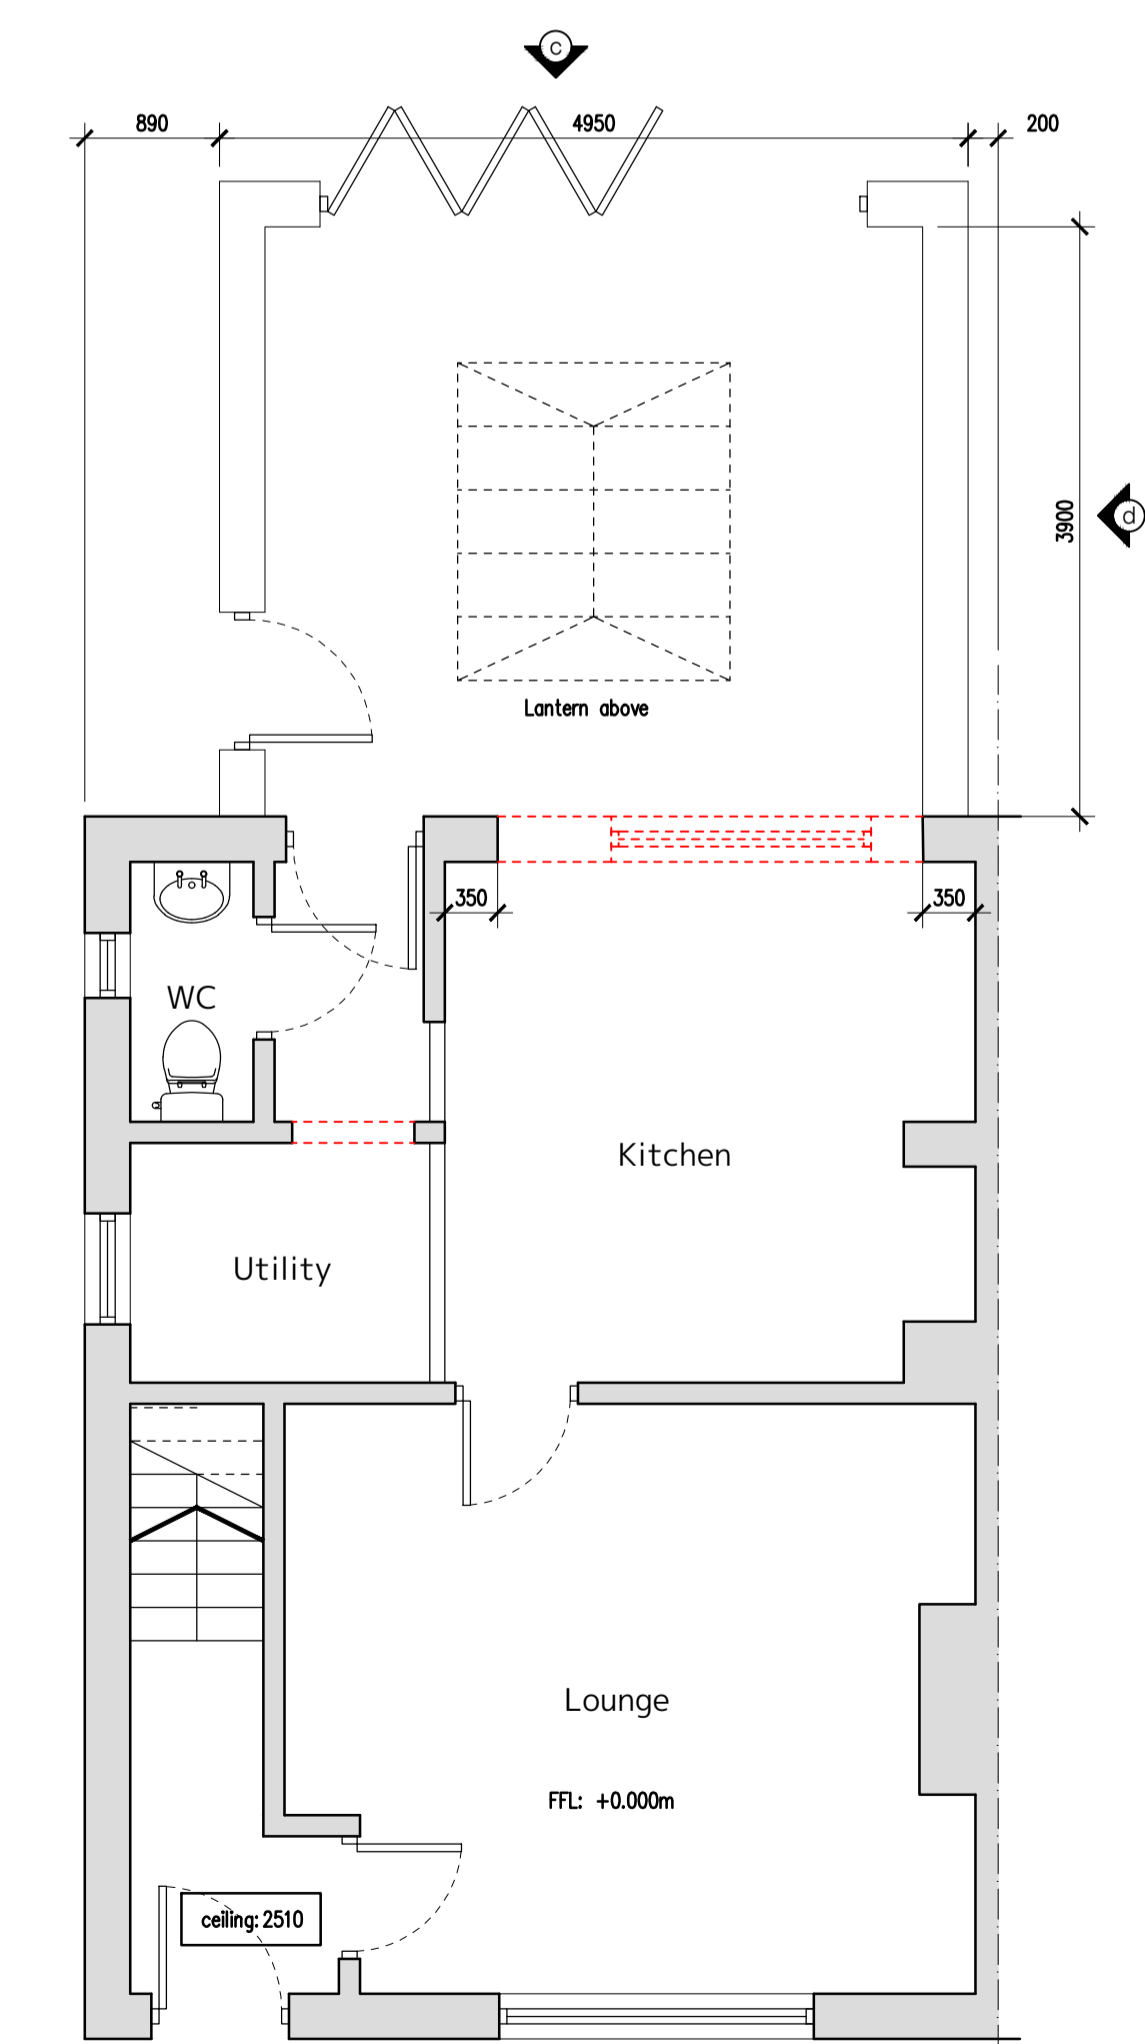


Proposed Ground Floor Plan
 scale: 1:50

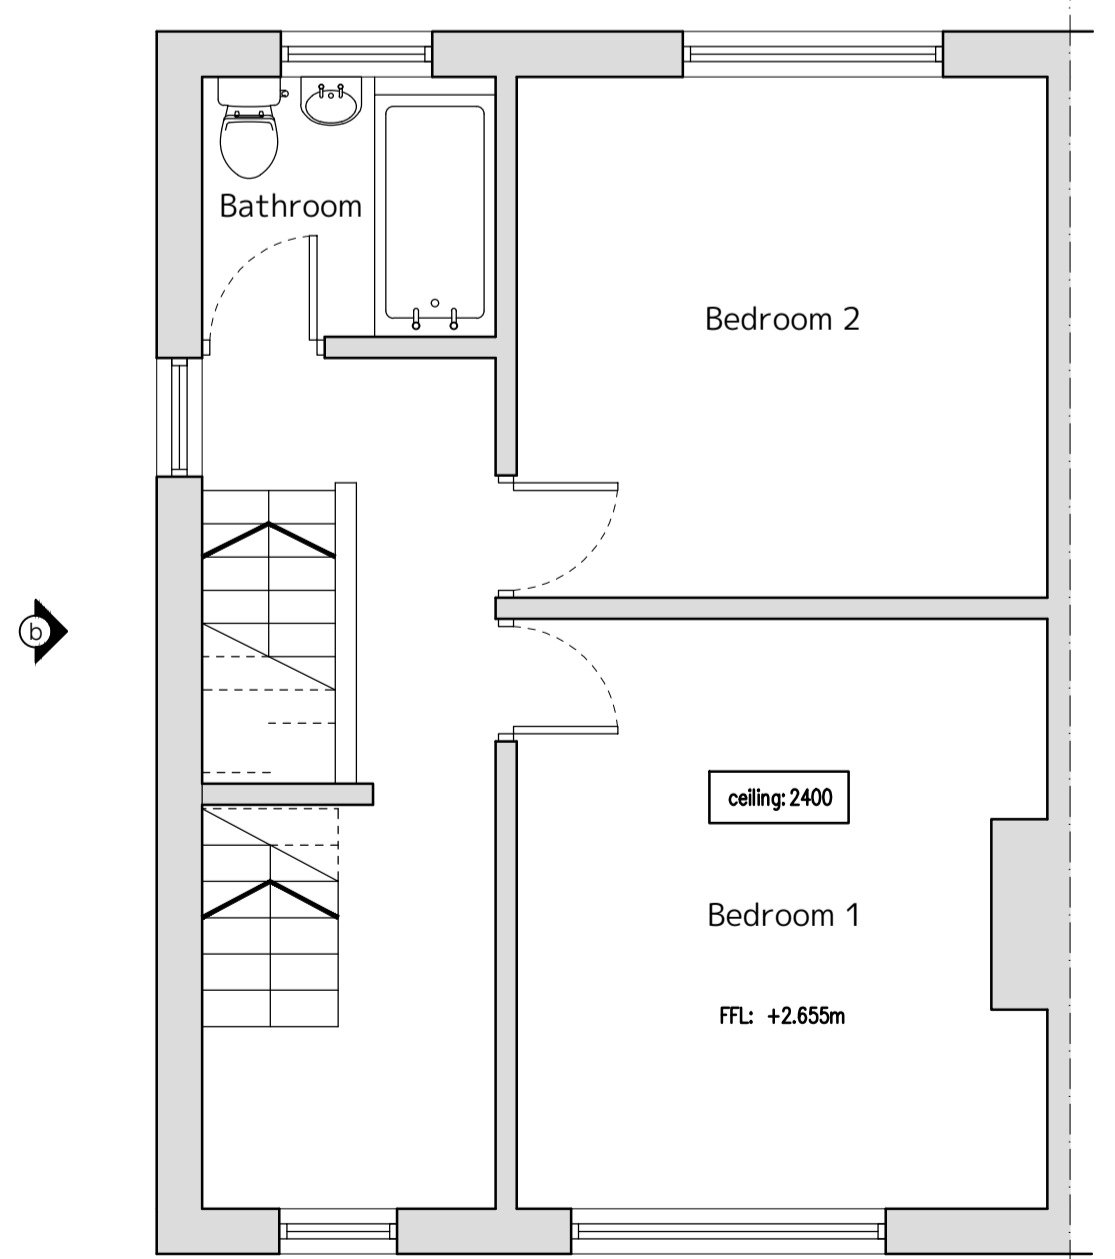

Proposed First Floor Plan
 scale: 1:50

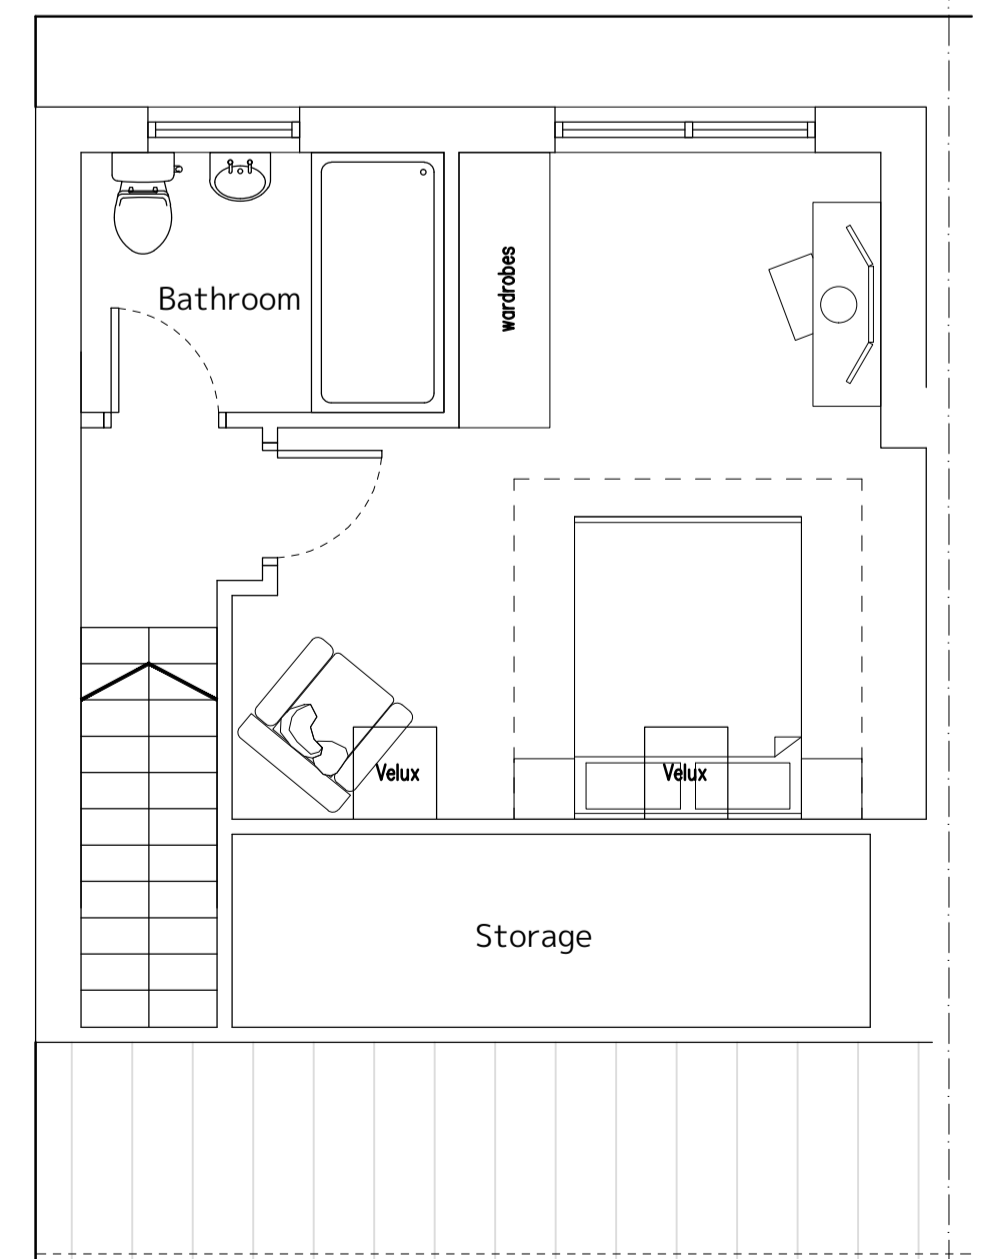

Proposed First Floor Plan
 scale: 1:50

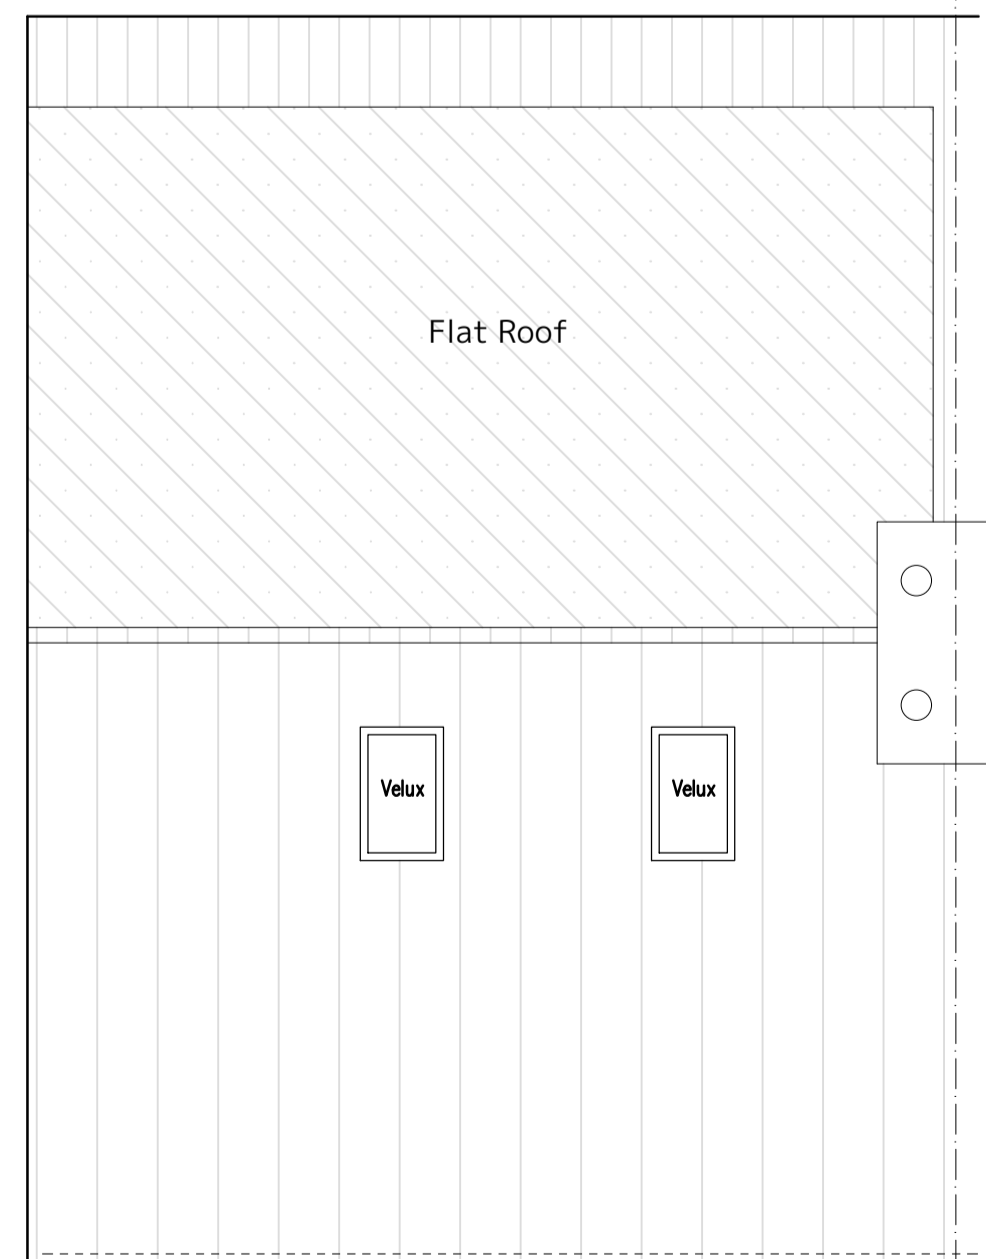

Proposed First Floor Plan
 scale: 1:50