




South Elevation 1:100

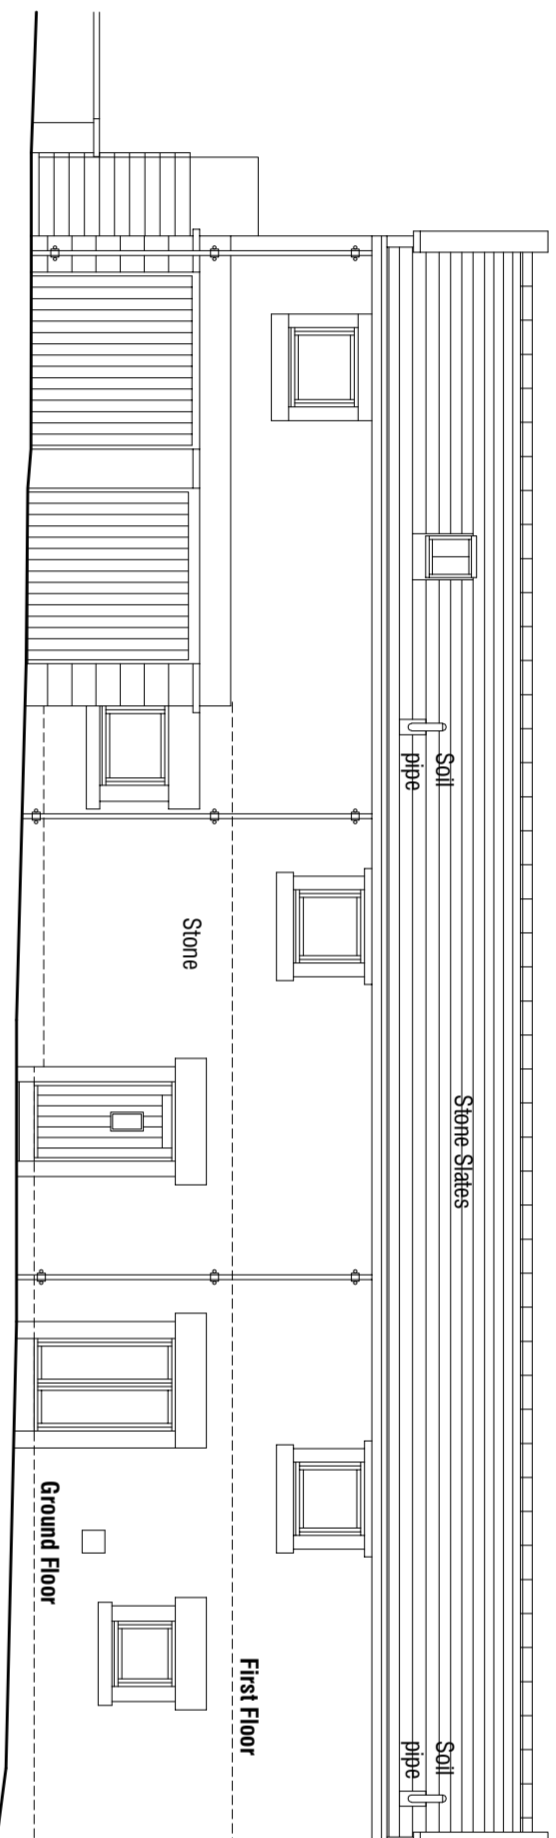


East Elevation 1:100

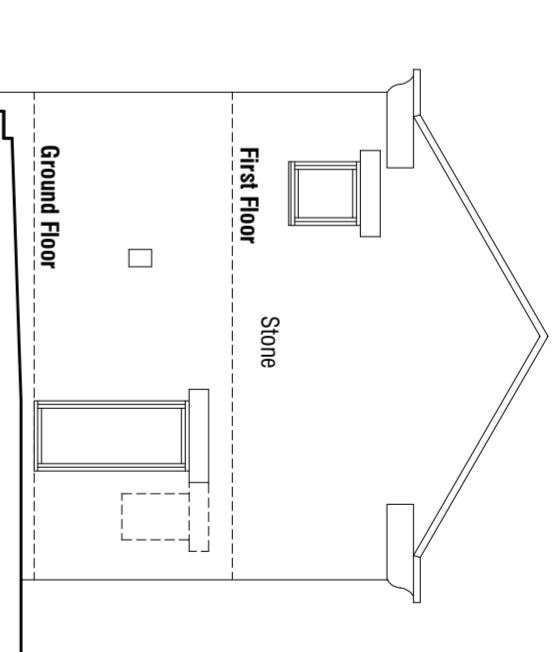


North Elevation 1:100

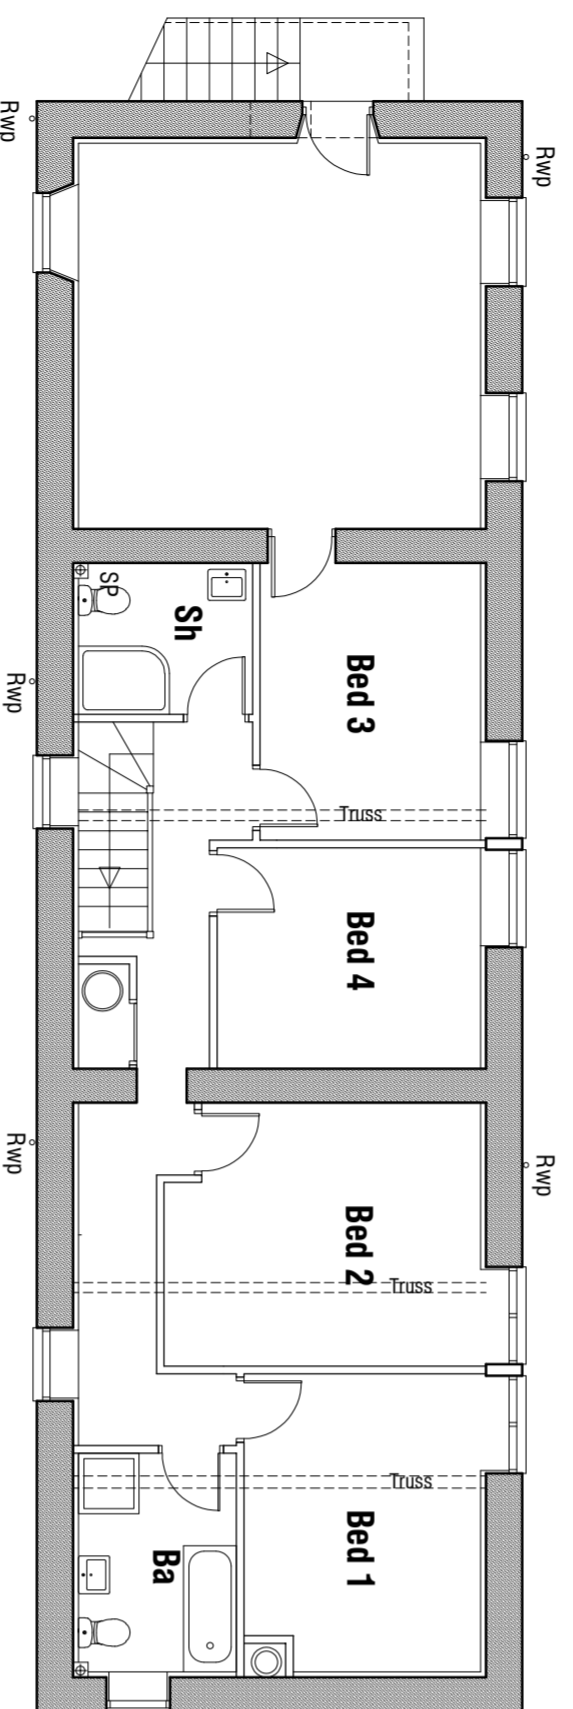

FIRST FLOOR PLAN 1:100

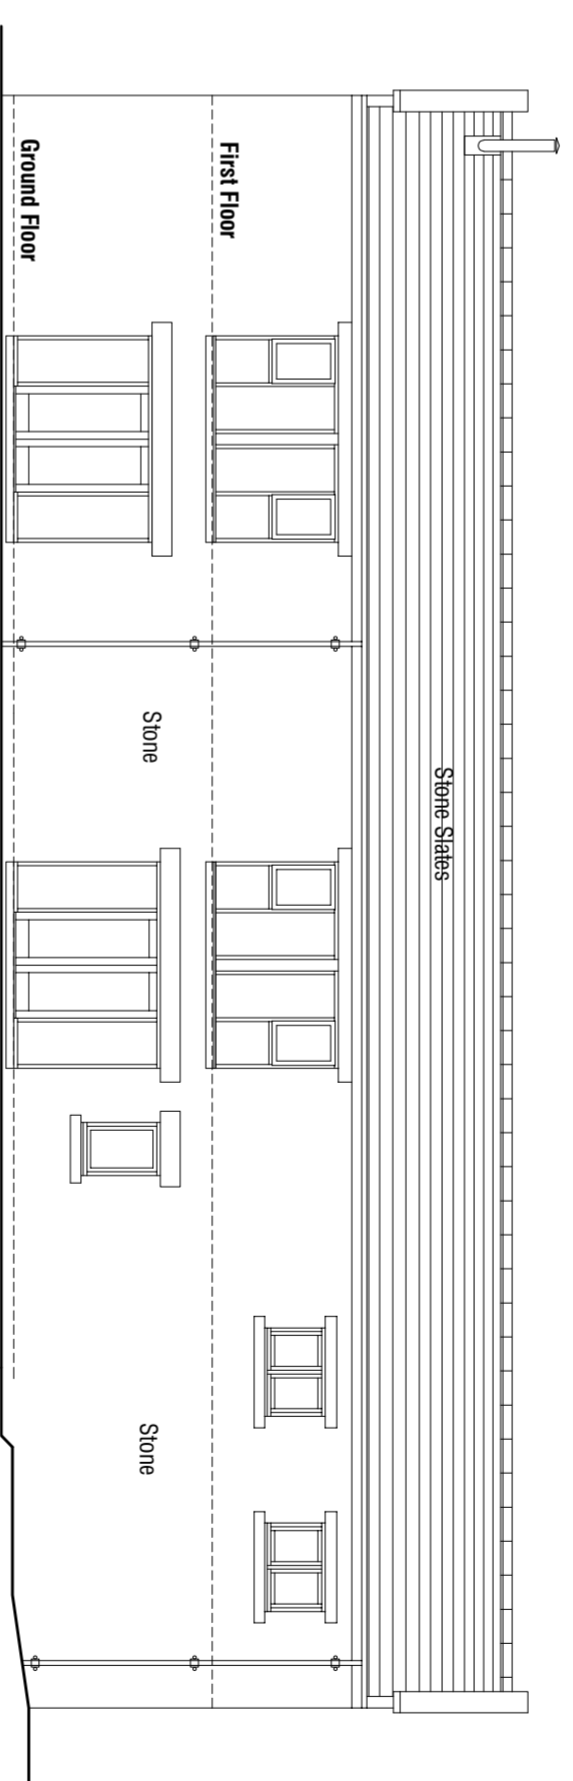

West Elevation 1:100

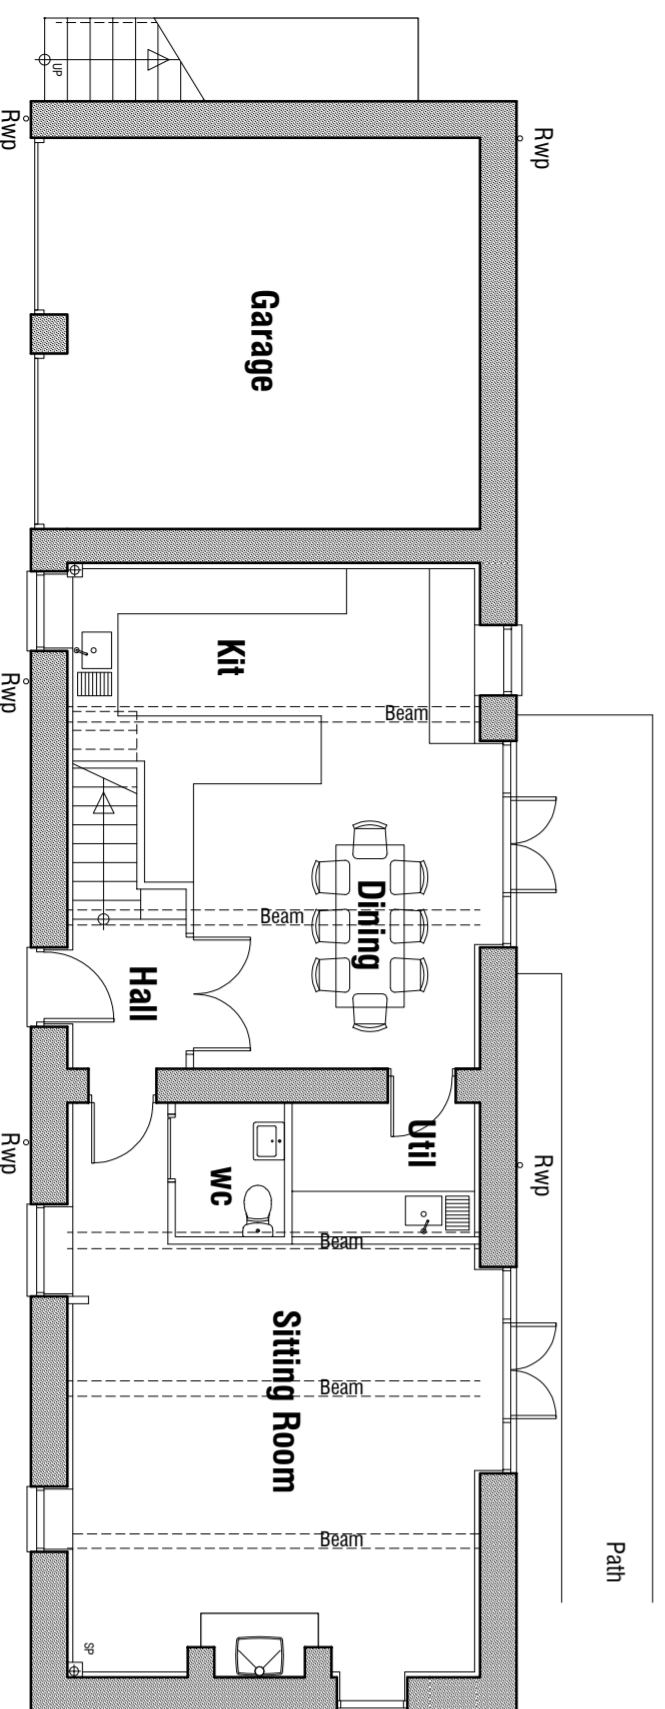

GROUND FLOOR PLAN 1:100

<p>STABLE COTTAGE MOOR END FARM MOOREND LANE SILKSTONE COMMON BARNSLEY</p> <p>SURVEY</p> <p>PLANS & ELEVATIONS</p> <p>mboothdesign architectural design and building consultants</p> <p>Fairfield House Barnsley, S70 2FL M: 07281 898300 E: mark@mboothdesign.co.uk</p>			
Scale	1:100 @ A2	Drawn	MJB
Date	Jan 2023	Ref:	16:14
Dwg No.	S2	Rev.	
0cm	2cm	4cm	
<p><small>Copyright mboothdesign Ltd. All dimensions in millimeters unless otherwise stated. Dimensions for setting out in existing buildings are to be checked and verified on site.</small></p>			