




FRONT ELEVATION AS PROPOSED

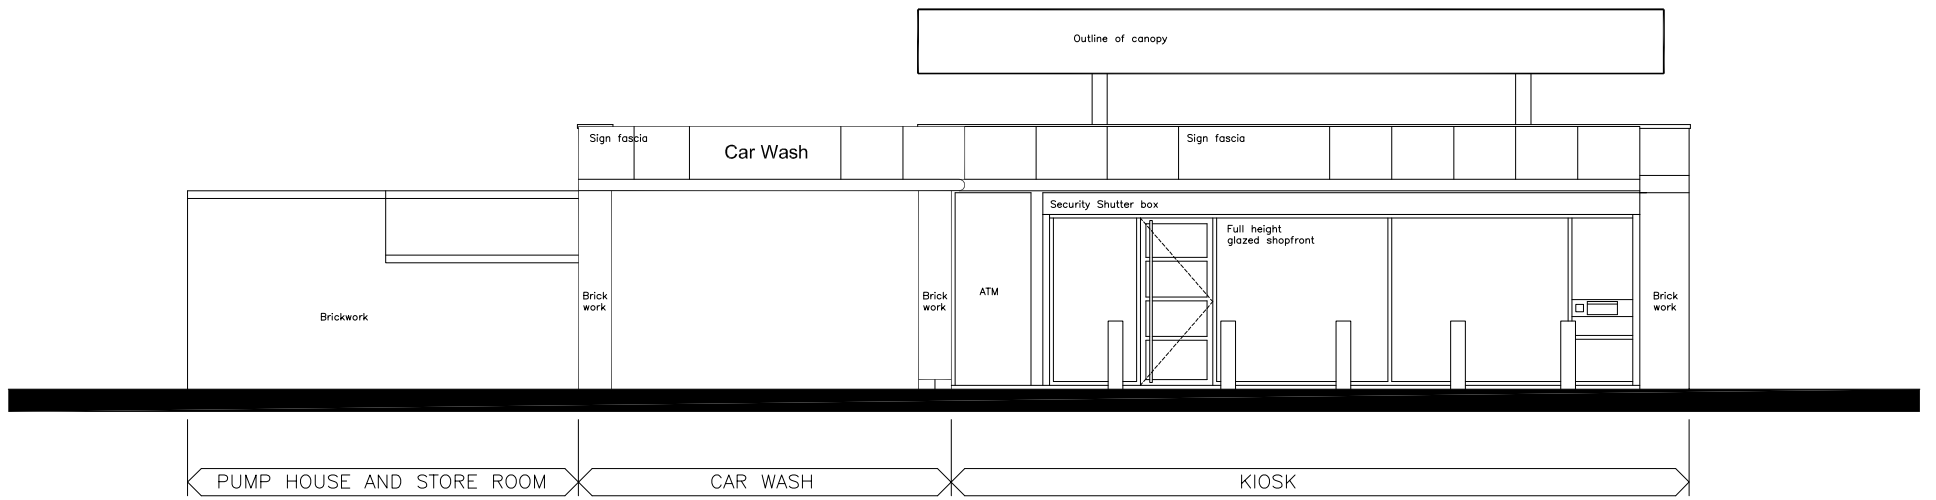

FRONT ELEVATION AS EXISTING

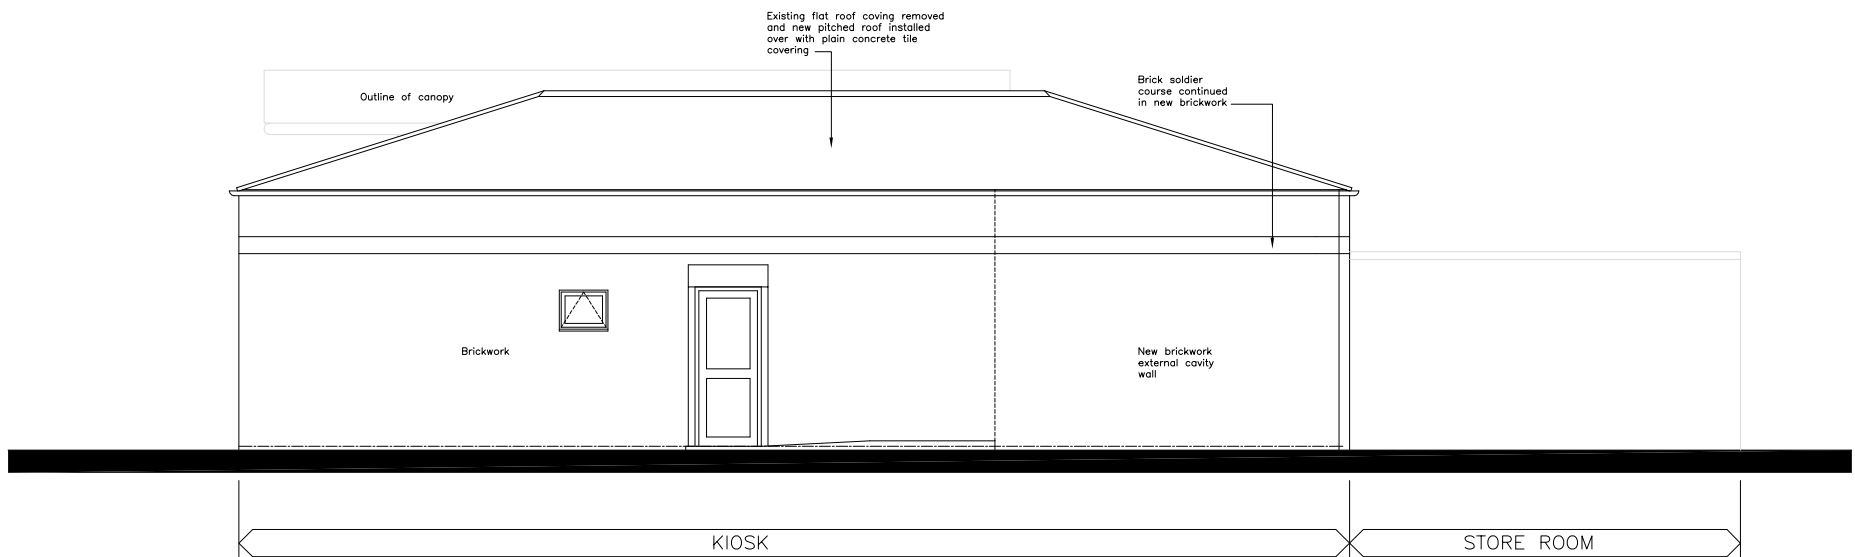

REAR ELEVATION AS PROPOSED

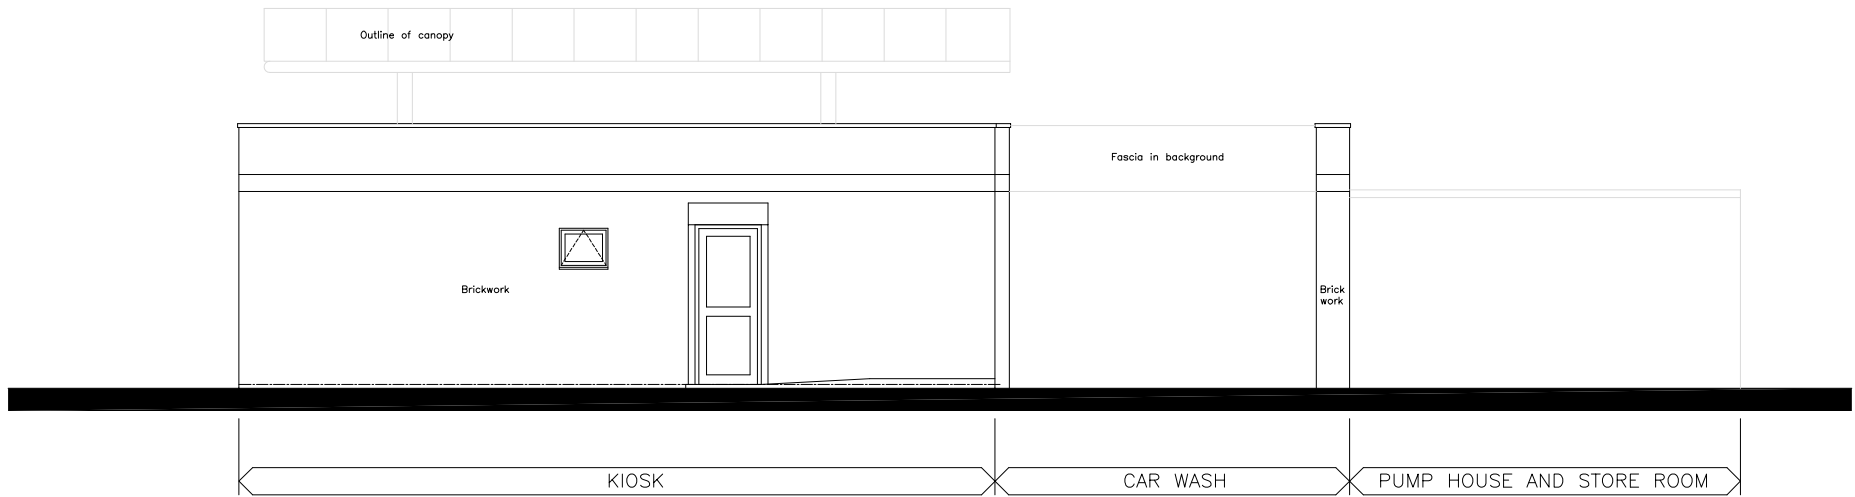

REAR ELEVATION AS EXISTING

Rev	Description	Date

Project

**PROPOSED KIOSK EXTENSION
MONKHILL SERVICE STATION
BARNSELY ROAD
GOLDTHORPE**

Drawing Title

**ELEVATIONS
AS EXISTING AND PROPOSED**

Scale(s)	Date	
1:100@A3	MAR 14	
Job No	Drawing No.	Revision
14-63	003	