



VISUAL SCALE 1:100 @ A2

Do not scale from this drawing  
 The contractor is to check all dimensions on site and report any discrepancies to the architect  
 All rights described in chapter IV of the copyright, designs and patents act 1988 have been generally asserted


Notes

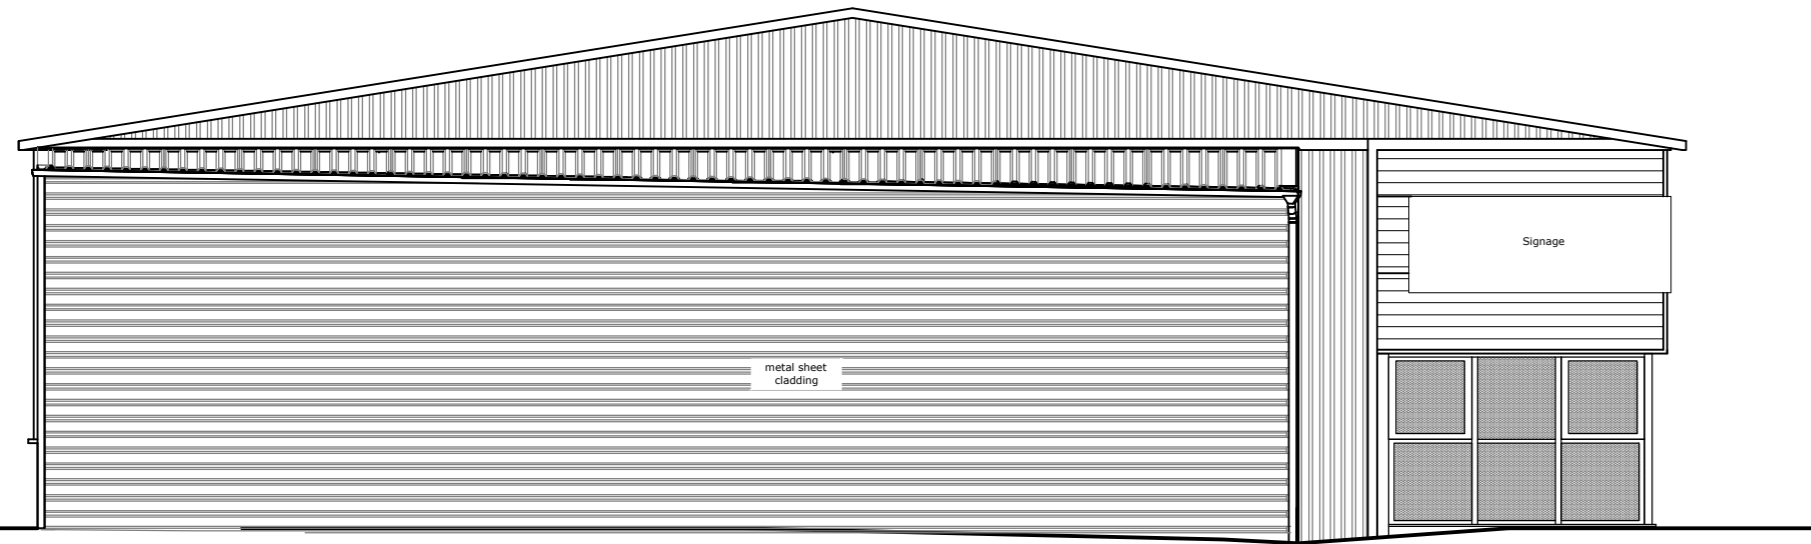

Proposed East Elevation  
 Scale 1:100

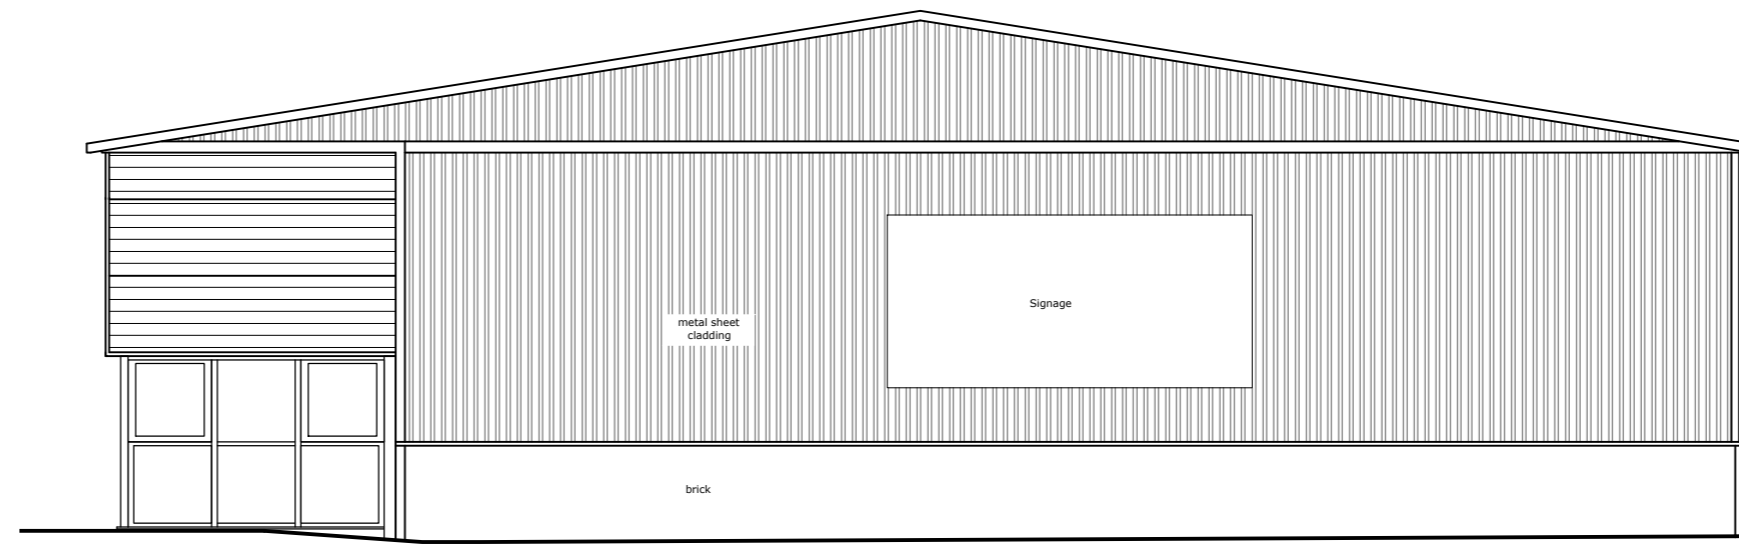

Proposed West Elevation  
 Scale 1:100

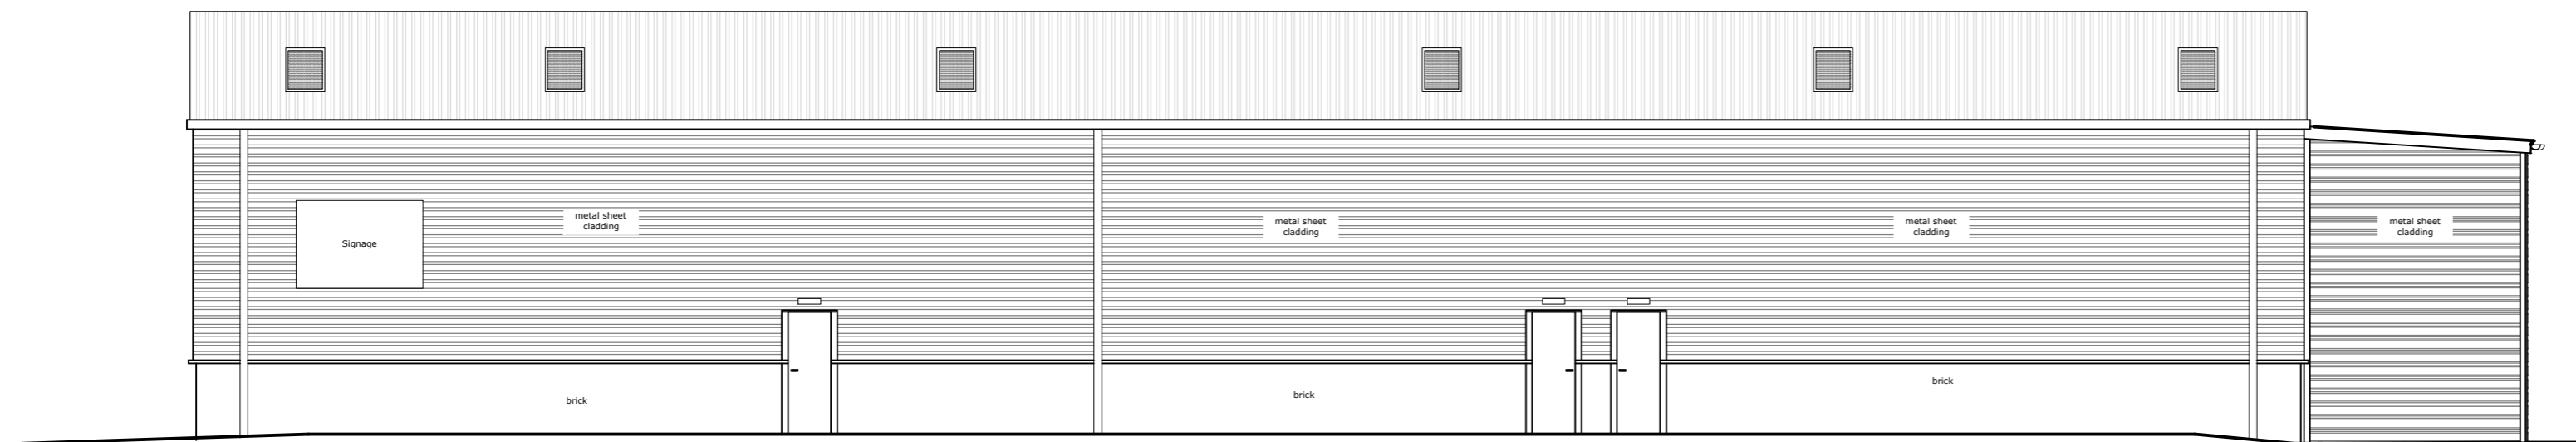

Proposed South Elevation  
 Scale 1:100



Proposed North Elevation  
 Scale 1:100

P1	Initial Issue	15/03/24	SW	JSA
Rev	Description	Date	By	Chk

Fulcrum  
 2 Sidney Street  
 Sheffield S1 4RH

Telephone +44(0)1142761651  
 Website www.jeffersonsheard.com



Project  
 Door Solutions Group Ltd  
 Wortley court, Fall Bank Industrial  
 Estate, Barnsley S75 3LS

Drawing  
 Proposed Elevations

Scale 1:100 @ A2	Drawn SW	Date March 24
Drawing Purpose PLANNING SUBMISSION		Status S5
Ref 2435-JSA-XX-XX-DR-A-00006	Rev. P1	
Job No. Origin. Zone Level Type Dis. Number		