




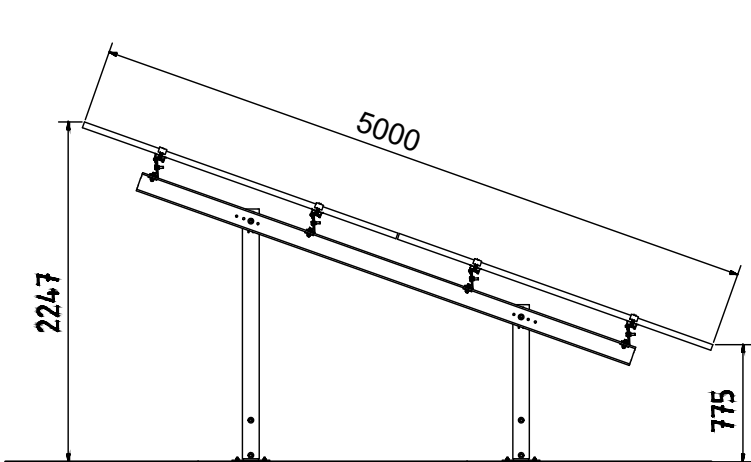


SIDE ELEVATION 1

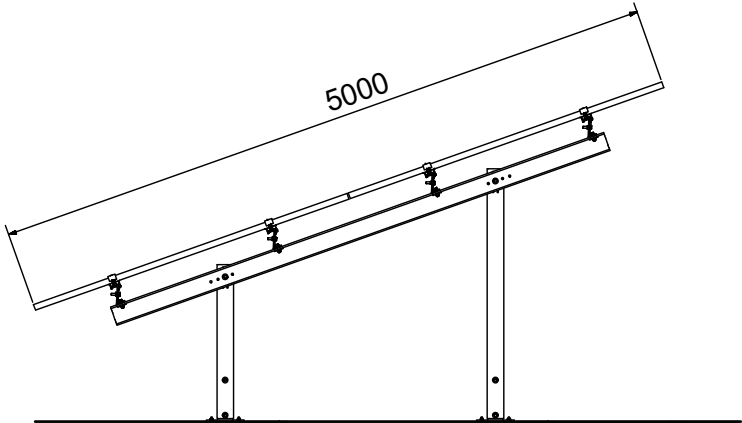

SIDE ELEVATION 2

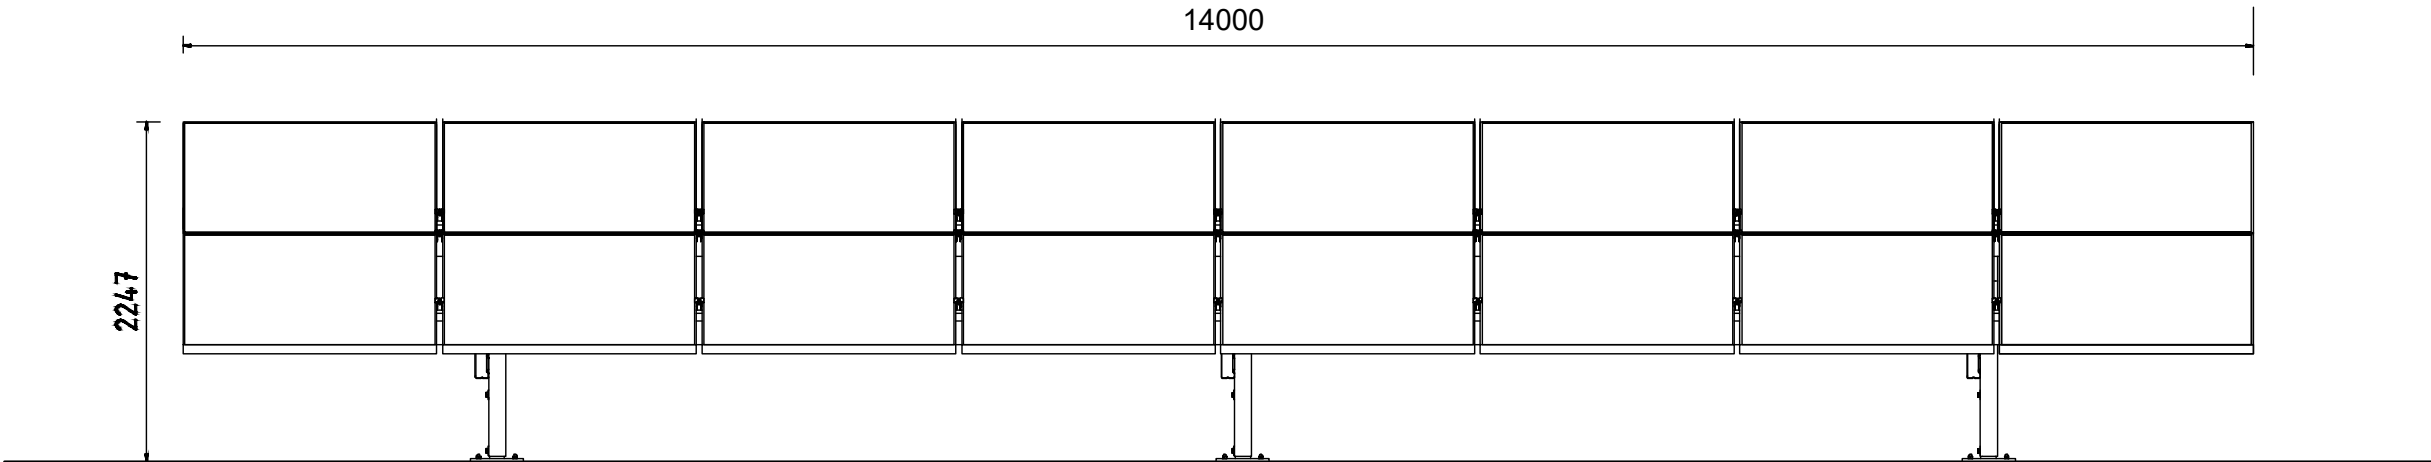

FRONT ELEVATION

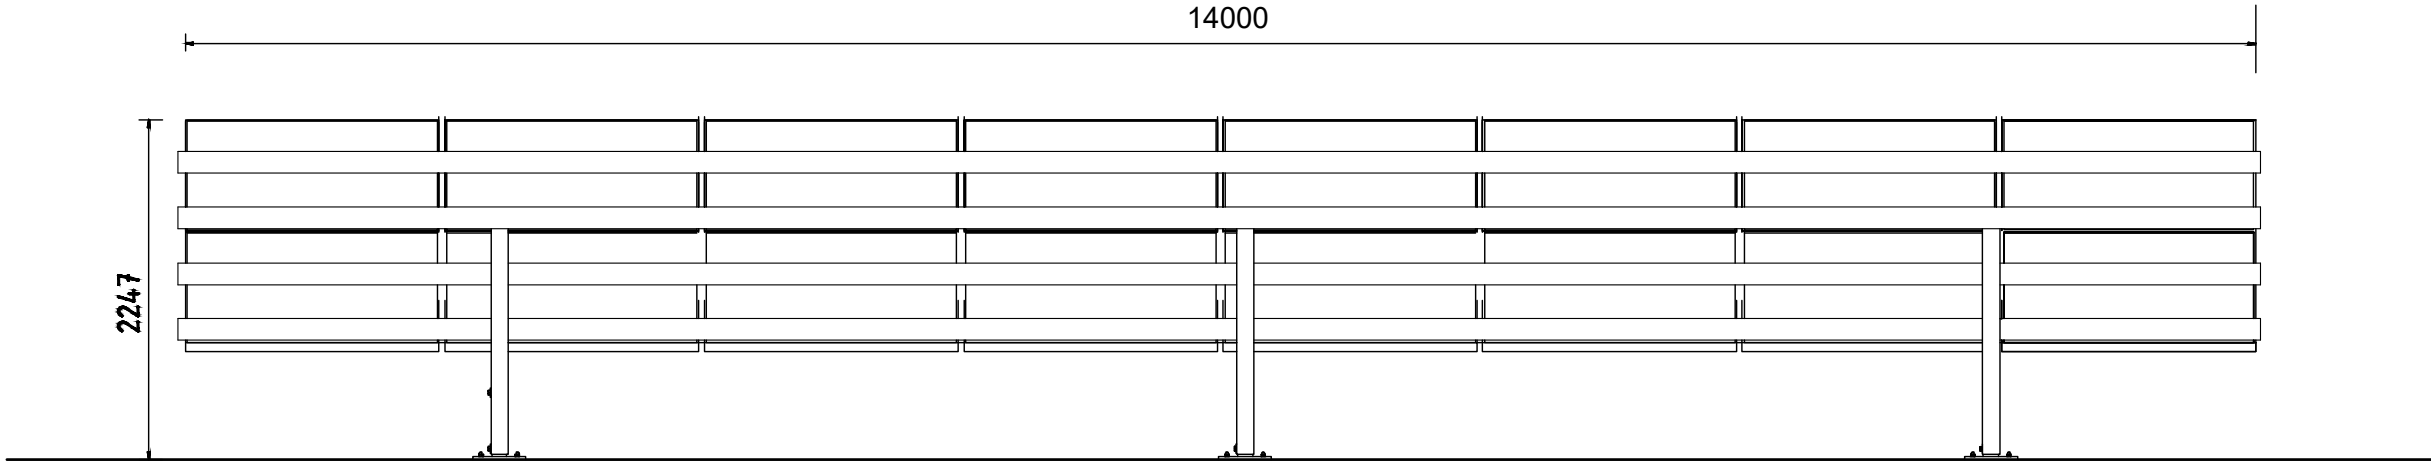

REAR ELEVATION

- NOTES
- 1

ALL WORK TO BE CARRIED OUT IN ACCORDANCE WITH THE BUILDING REGULATIONS AND THE REQUIREMENTS OF THE LOCAL AUTHORITY.
- 2

NO DIMENSIONS TO BE SCALED FROM THIS DRAWING.
- 3

THE CONTRACTOR SHALL VERIFY ALL LEVELS AND DIMENSIONS ON SITE BEFORE COMMENCEMENT OF WORK.
- 4

ON SITE ALTERATIONS TO THE CONSTRUCTION OR FINISHES SHOWN OR IMPLIED ON THIS DRAWING MUST BE DRAWN TO THE ATTENTION OF THE ARCHITECT BEFORE SUCH WORK IS IMPLEMENTED.
- 5

ALL TIMBERS REQUIRE PRESERVATIVE TREATMENT
- © COPYRIGHT RESERVED

Rev

Date

Details

Drawing Status:

PLANNING

Progressive
Design & Build

4 Lewisham Road, Skelthwaite, West Yorkshire HD7 5AL . Tel: 01484 846786.

Client:

Chris Beck

Site:

Solar Installation
Woolgreaves Hall

Drawing Title:

Solar Panel Elevations

Project Number:

P899

Date:

04-07-22

Drawing Number:

205

Scale:

1:50 @ A2

Revision:

-

Drawn:

IWW