


Proposed side elevation 1:50



Proposed front elevation / side of extension 1:50

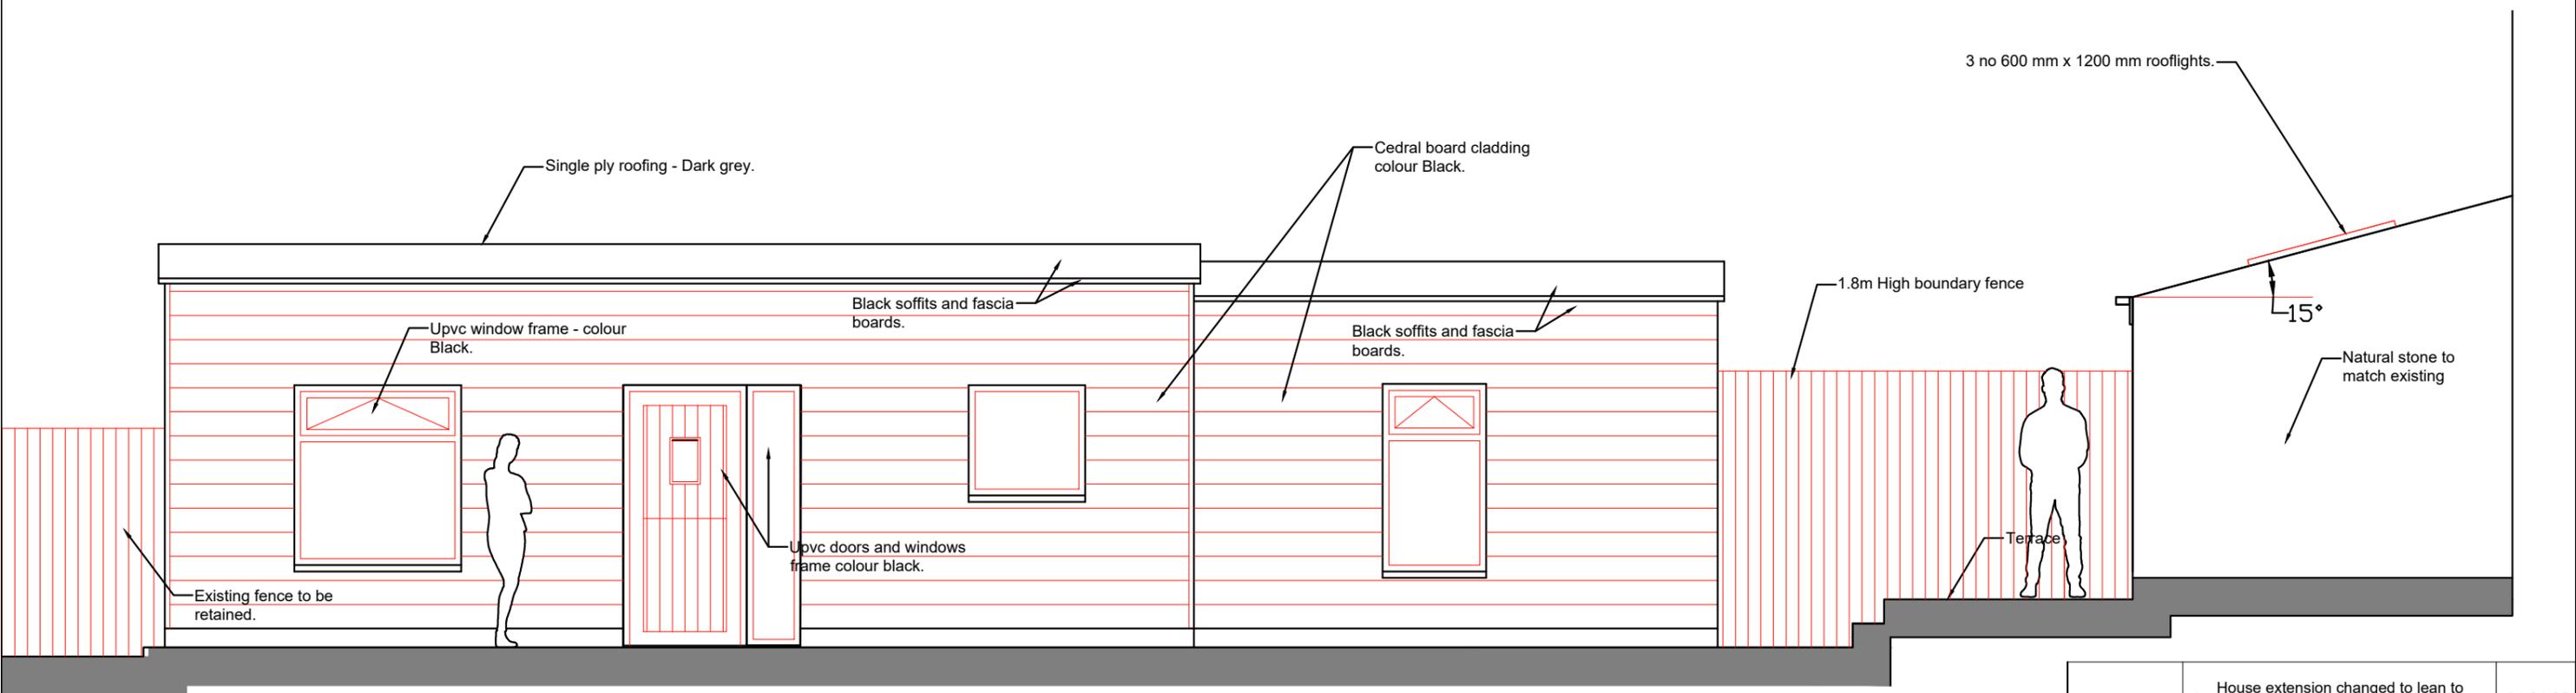

Revisions	A. House extension changed to lean to and glazed link added.	16-06-25
This drawing is for planning permission only and is not a construction drawing.		
Drawing Title	PROPOSED-FRONT-AND-SIDE-ELEVATION	
Job No. - Dwg No.	AJ/2025/11D	-
Client:	Allison and Jack Hawkins 1, The Gate Dodsworth Barnsley S75 3LT	
Scale:	1:50	

D. Glazed link omitted.	11-07-25
C. Glazed link refined.	03-07-25
B. Side elevation amended.	16-06-25

